


First Floor Plan.

The first floor extension received Planning Permission in 2021, Planning Reference 21/P/2578/FUH. The extension is booked for construction Spring 2023.

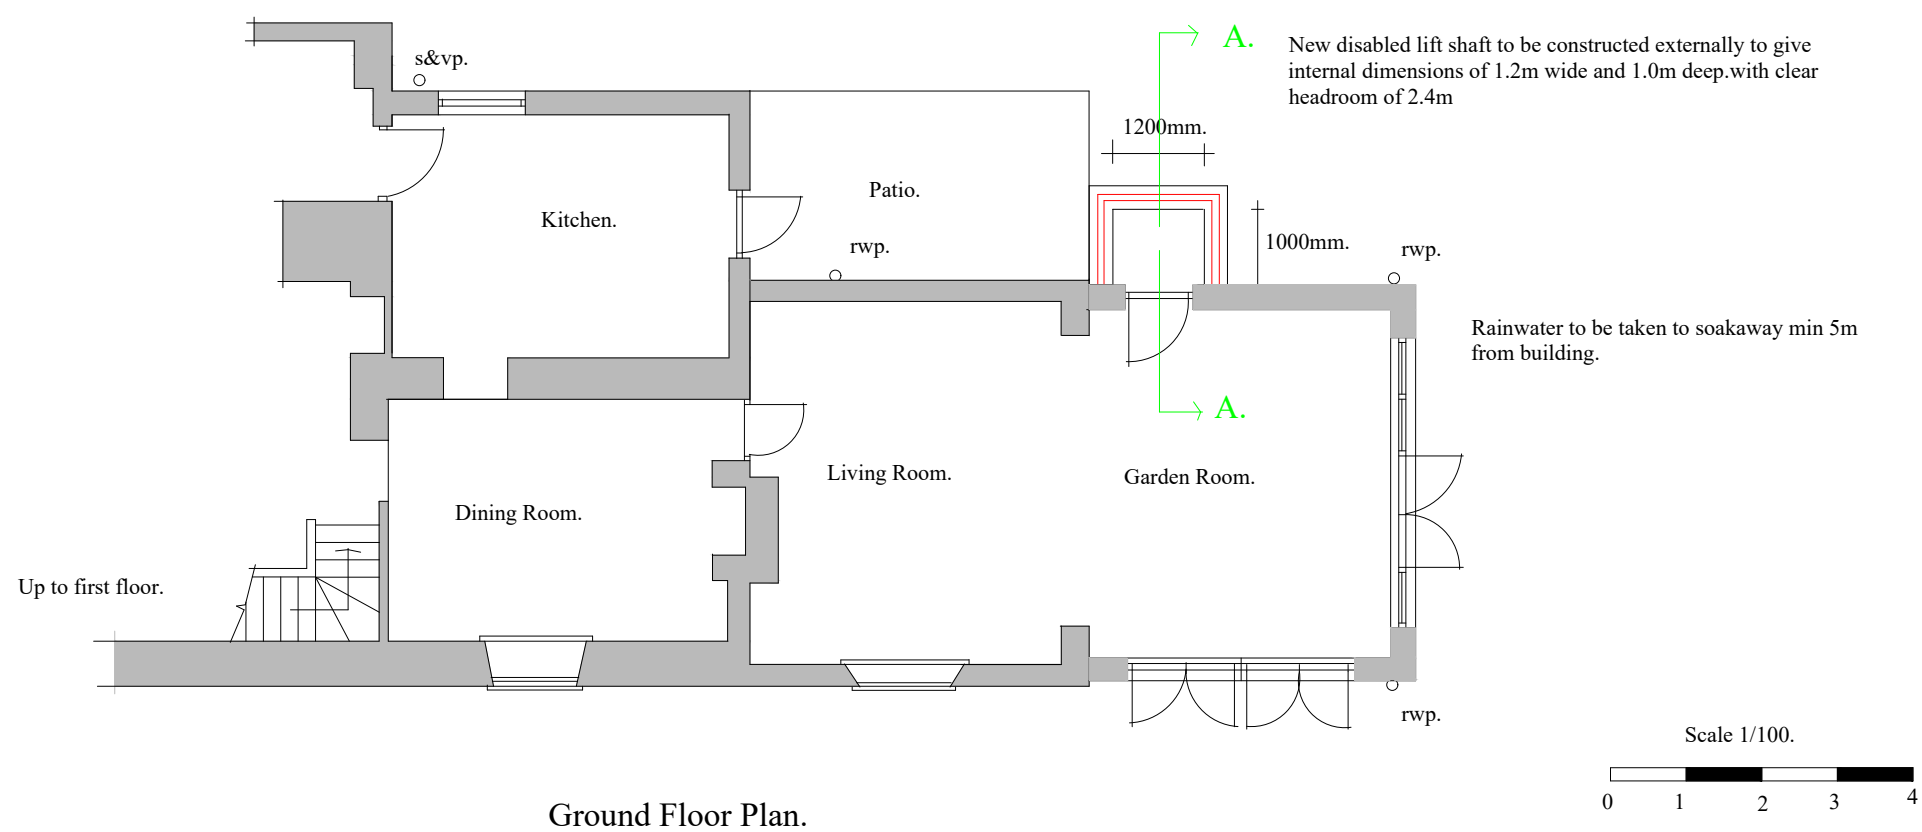

Ground Floor Plan.

Notes

-	--/03	Revision line 01 Revision line 02
-	--/03	
No.	Date	Revision

Disabled Lift Access plus Minor Window Changes.

Client  
Mr & Mrs A Noble.

Job Title  
Proposed Plans.

Drawing Title  
Rose Cottage  
Street End Lane  
Blagdon  
BS40 7TW .

Scale : 1:100@ A3.	Drawn by :
Date : Aug 2022.	Checked :

Drawing No. 22/11/03.	Rev.
--------------------------	------