



Existing West Elevation  
Scale: 1/100



Existing North Elevation  
Scale: 1/100



Proposed West Elevation  
Scale: 1/100




Proposed North Elevation  
Scale: 1/100



Existing East Elevation  
Scale: 1/100




Existing South Elevation  
Scale: 1/100

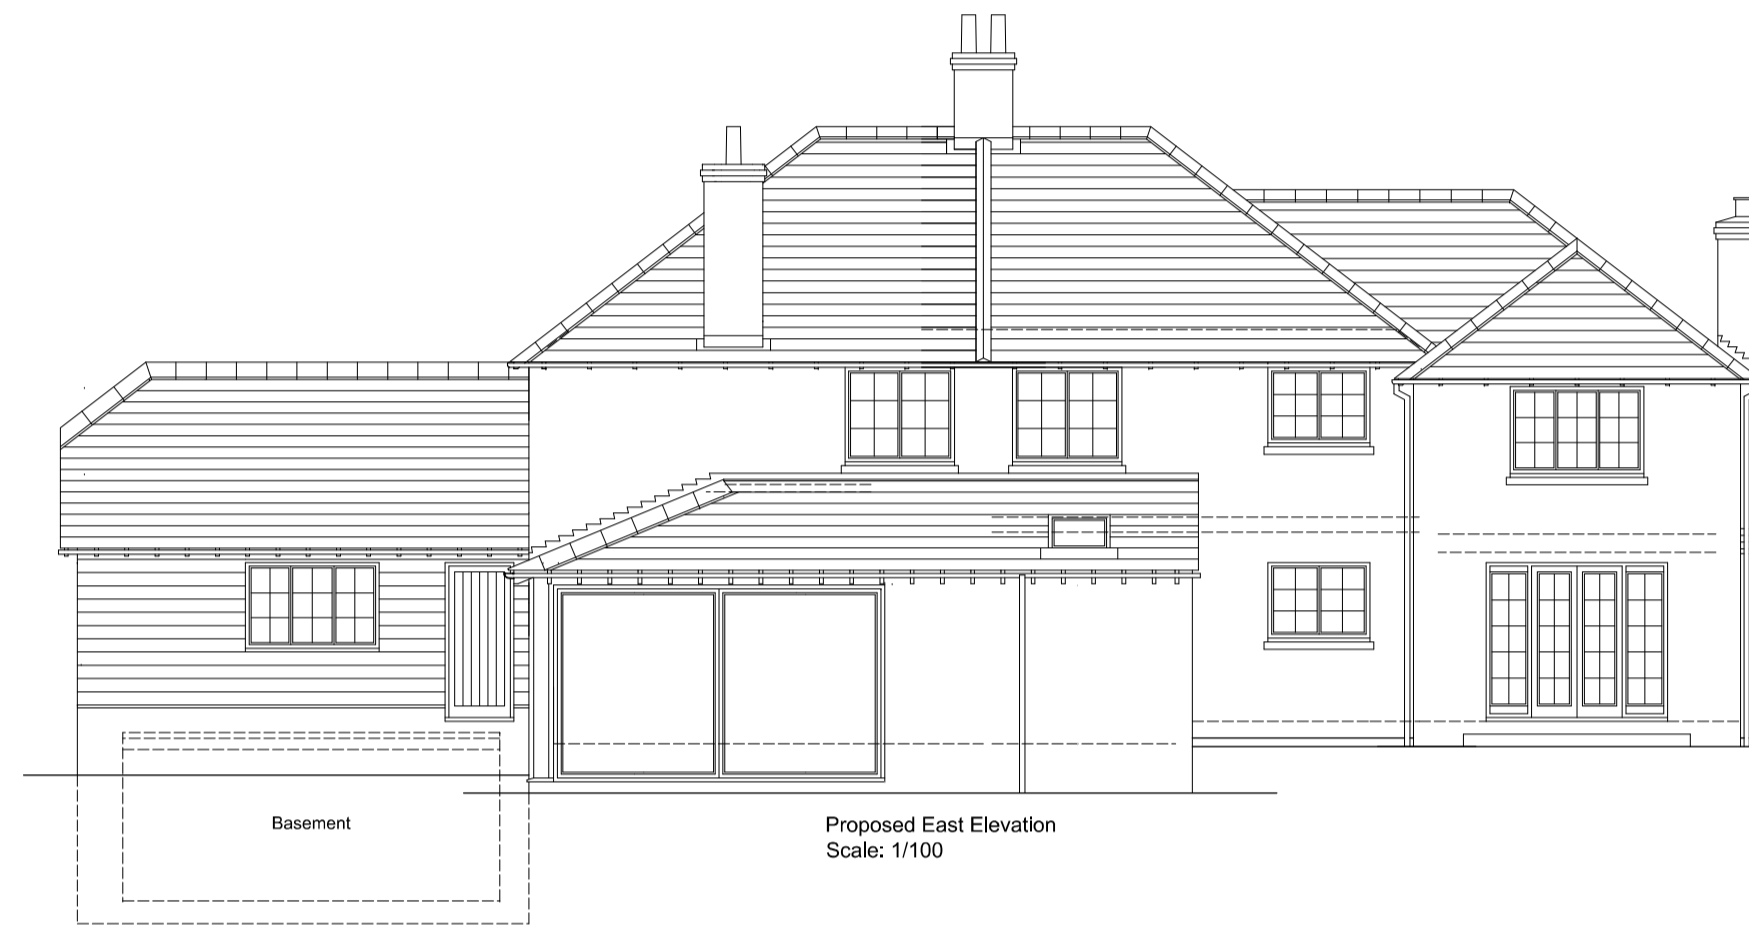


Proposed East Elevation  
Scale: 1/100




Proposed South Elevation  
Scale: 1/100

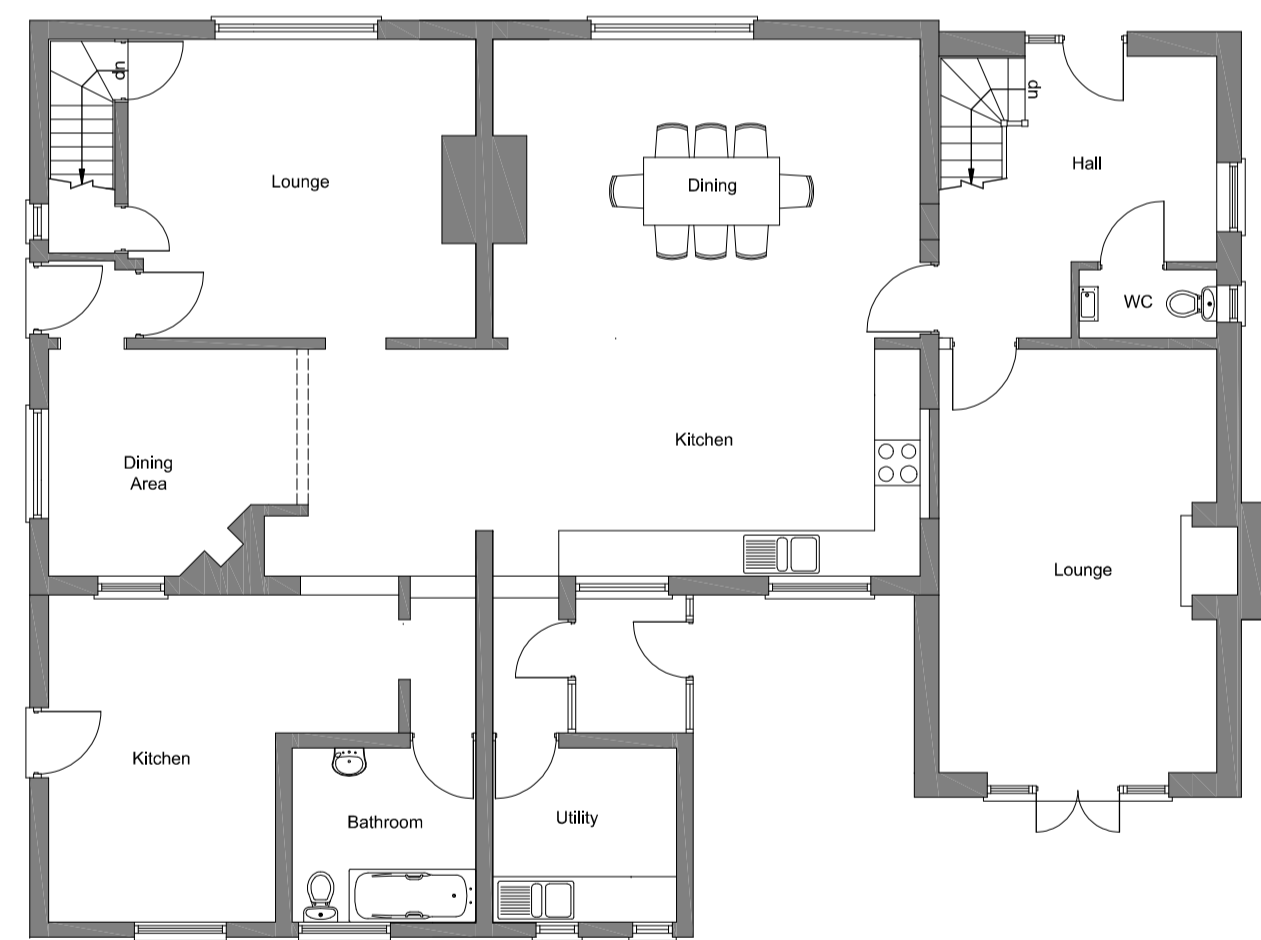


Existing Ground Floor Plan  
Scale: 1/100

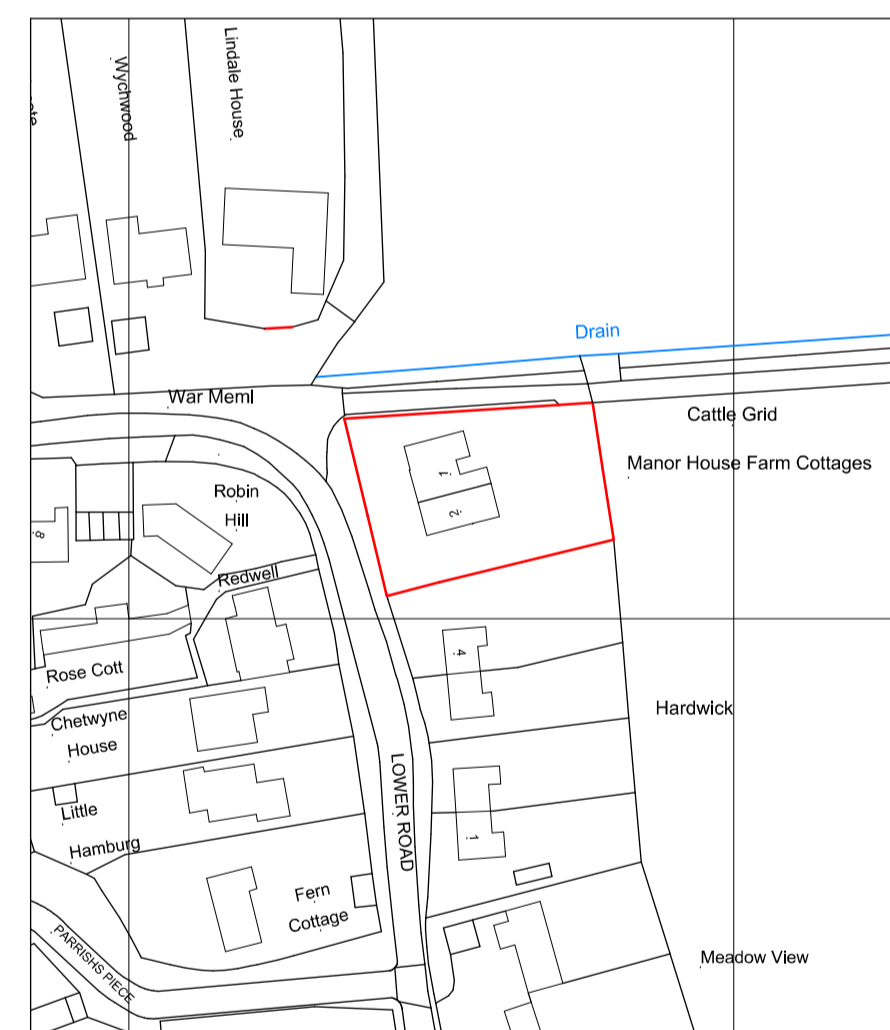


Location Plan  
Scale: 1/2500

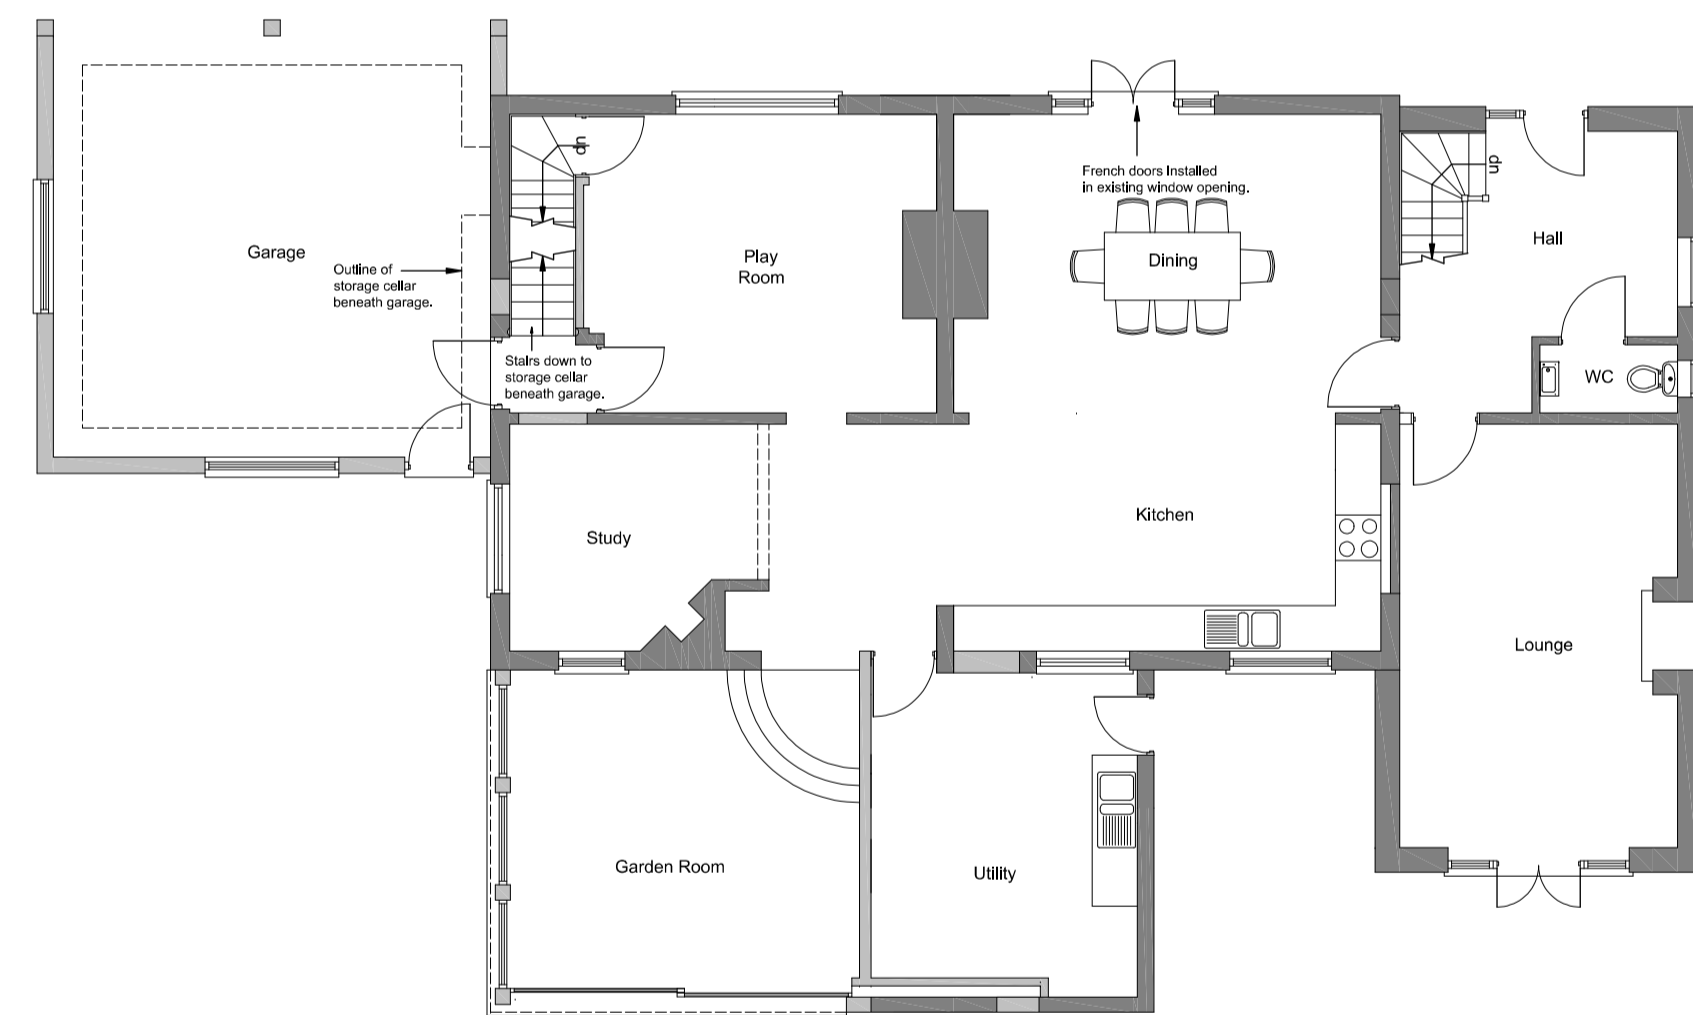


Proposed Ground Floor Plan  
Scale: 1/100

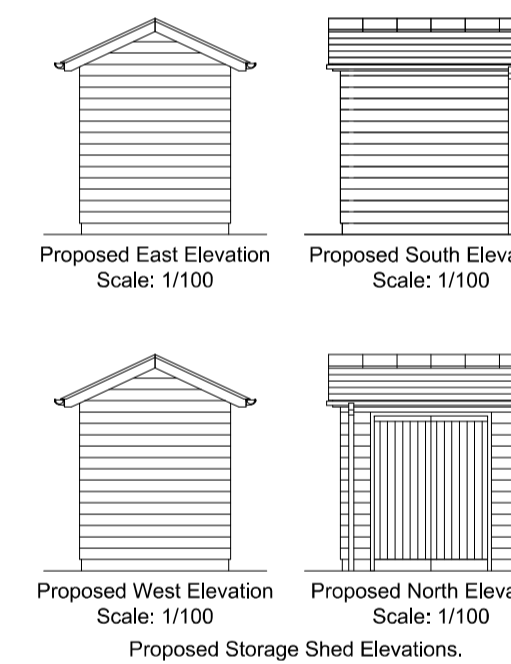

Proposed Storage Shed Elevations

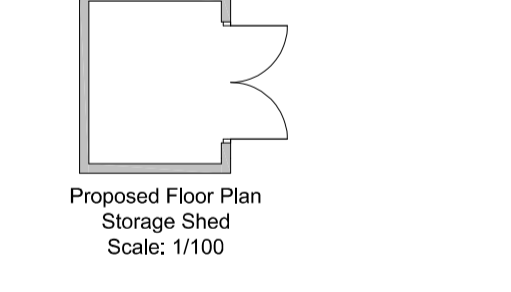

Proposed Floor Plan Storage Shed  
Scale: 1/100

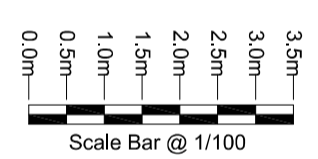

No.	Date	Revision	Initial

Drawing Status  
Subject To Planning Approval.

**OPTIME SURVEYORS**  
Pump Cottage,  
Main Street,  
Twyford,  
Buckinghamshire,  
MK18 4EP.  
Tel: 0797 8641 377



Project  
**Proposed Single Storey Rear Extension, Double Garage with Basement Under and Storage Shed At No.'s 1 & 2 Manor House Farm Cottages Lower Road, Hardwick, Buckinghamshire, HP22 4EA.**  
Client  
**Mr. T. Hannon.**

Drawing  
**Existing & Proposed Floor Plans, Elevations, Site & Location Plans.**


Scale As Indicated @ A1 Drawn B. Steele-Tyson.  
Checked Date Sept 2022

Drawing No.  
**PL239/2022/01A**

This drawing and design is copyright and must not be reproduced in part or in whole without prior written consent. Contractors must verify all dimensions on site before commencing work or preparing shop drawings.

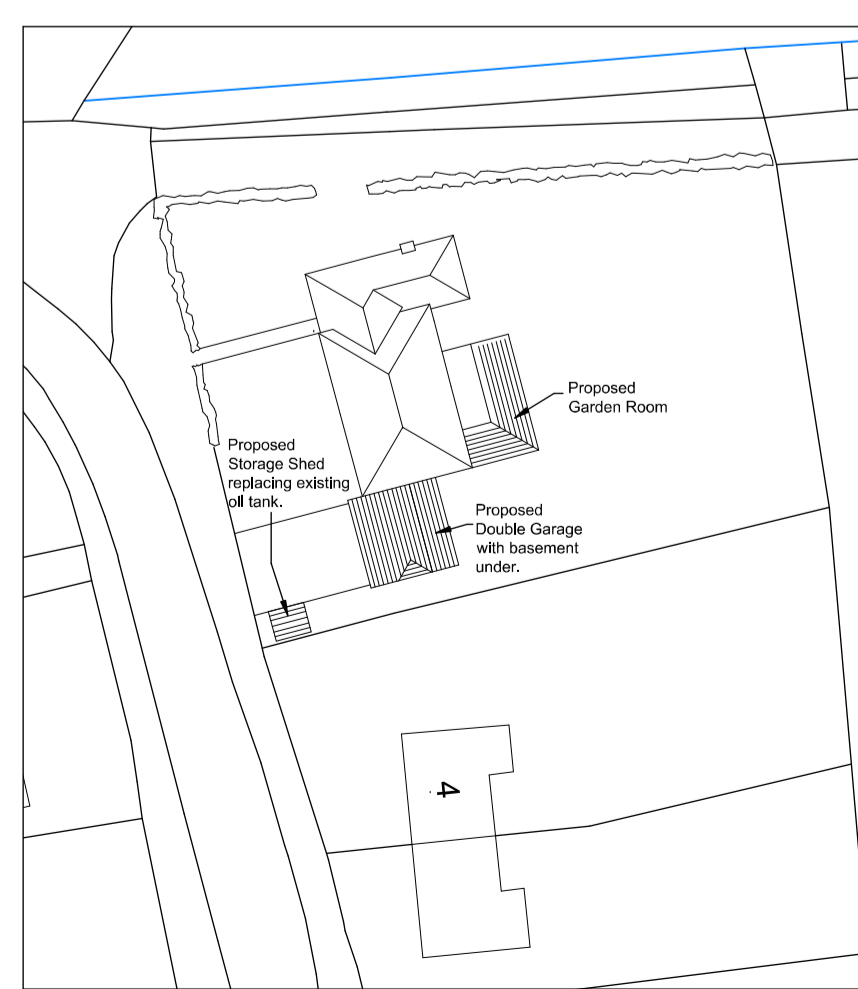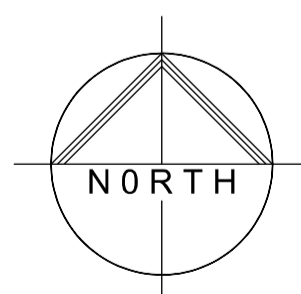

Proposed Site Plan  
Scale: 1/500

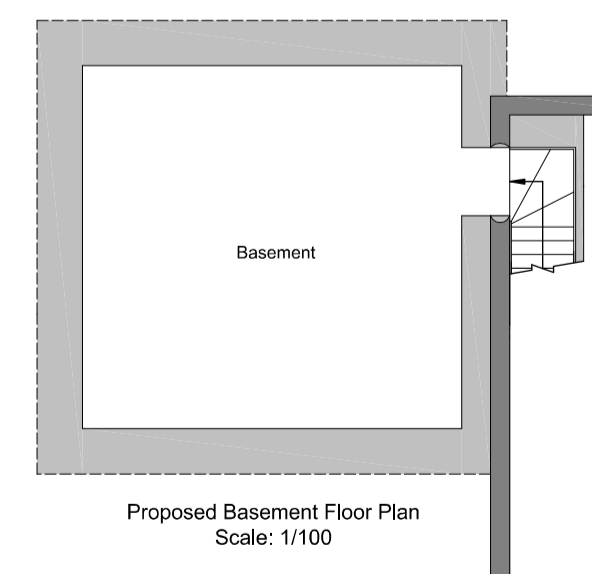

Proposed Basement Floor Plan  
Scale: 1/100