




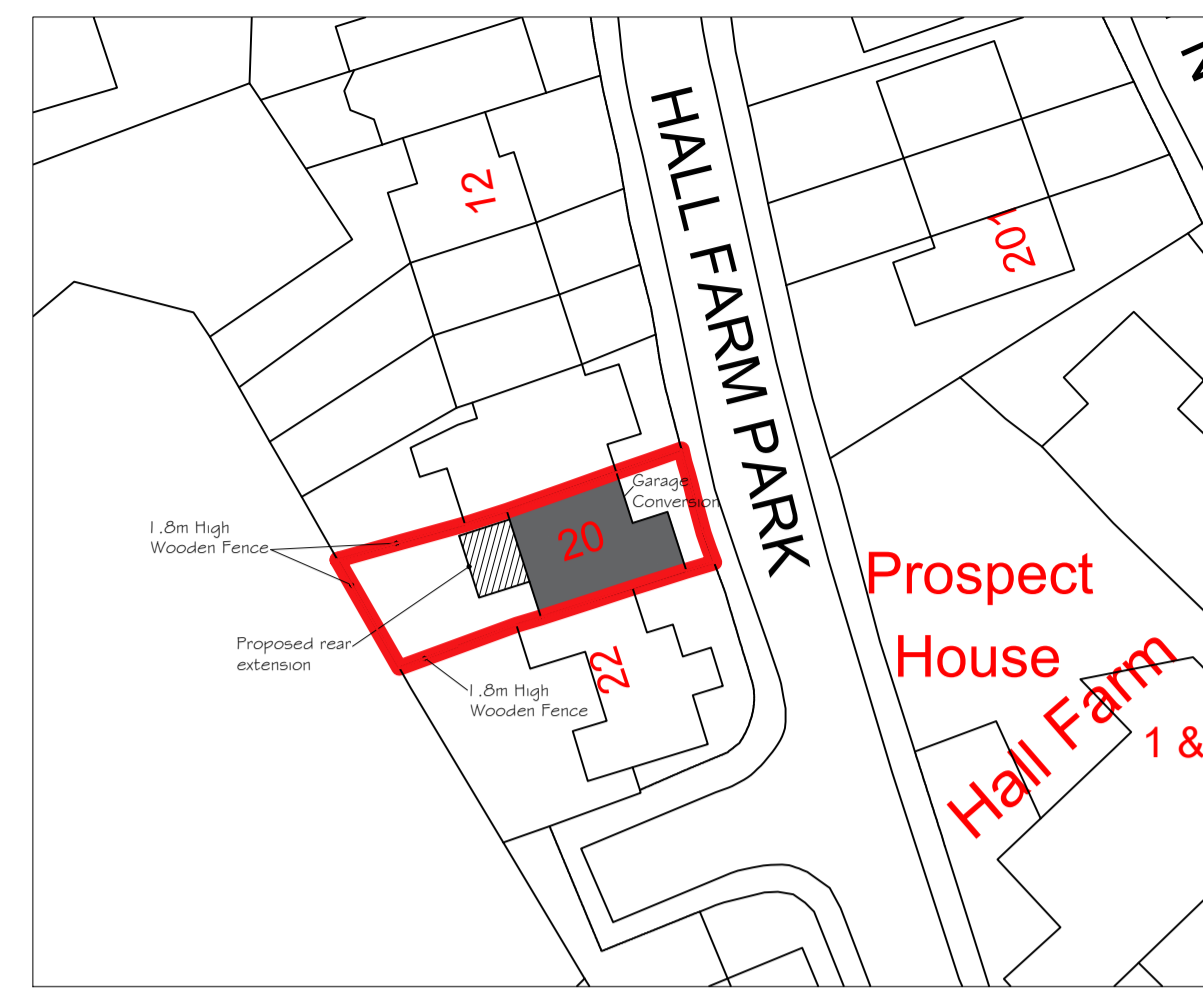


Location Plan as Existing

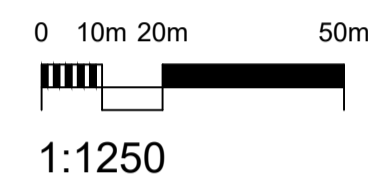


Site Block Plan as Proposed

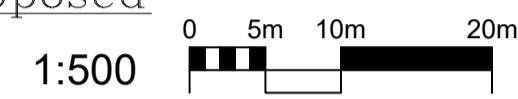

Front Elevation
As Existing

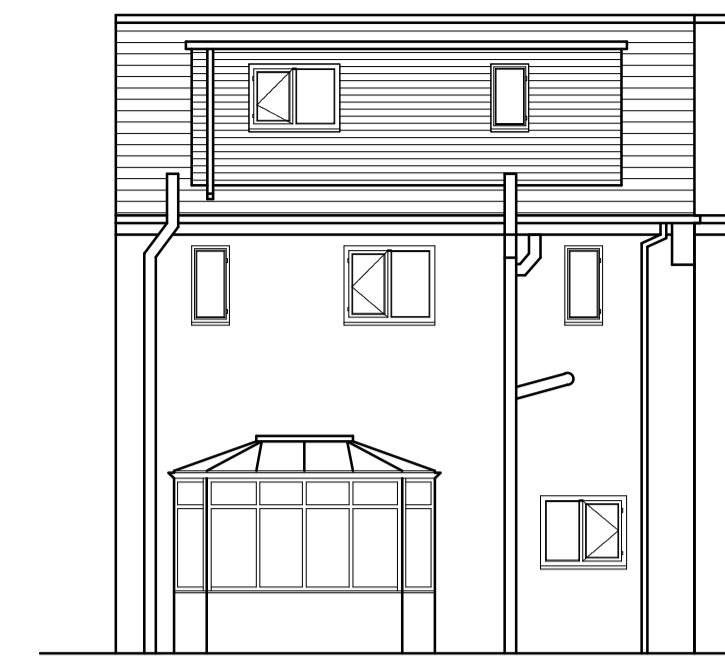

Rear Elevation
As Existing

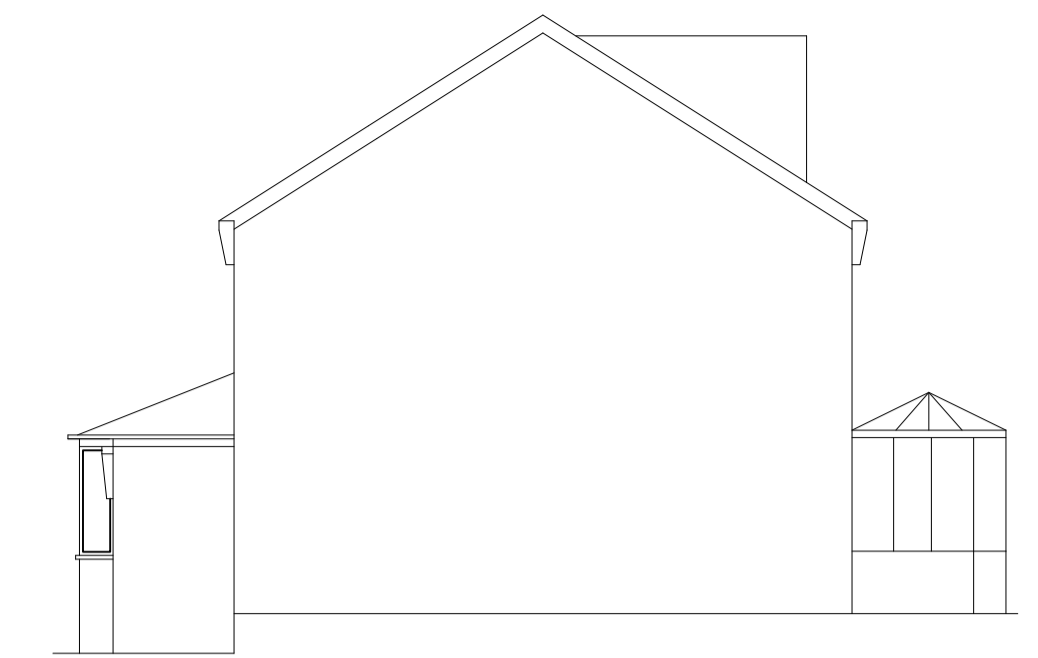


Side Elevation
As Existing





Front Elevation
as Proposed




Rear Elevation
as Proposed

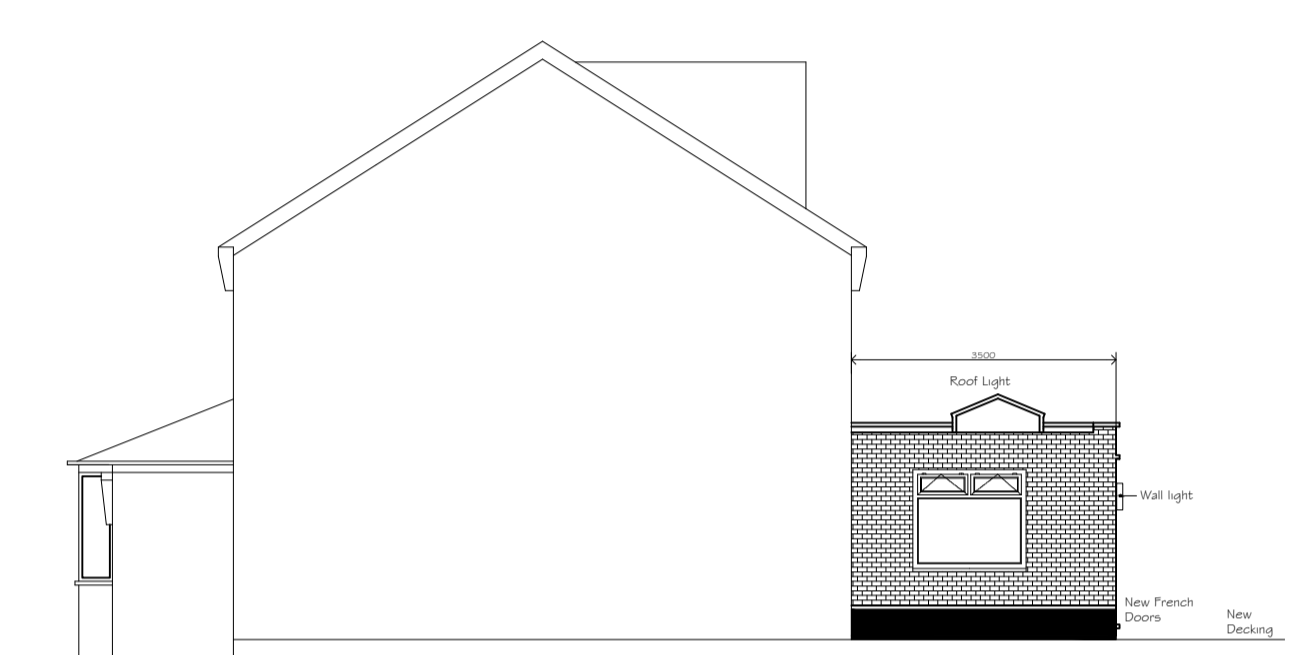



Side Elevation
As Proposed

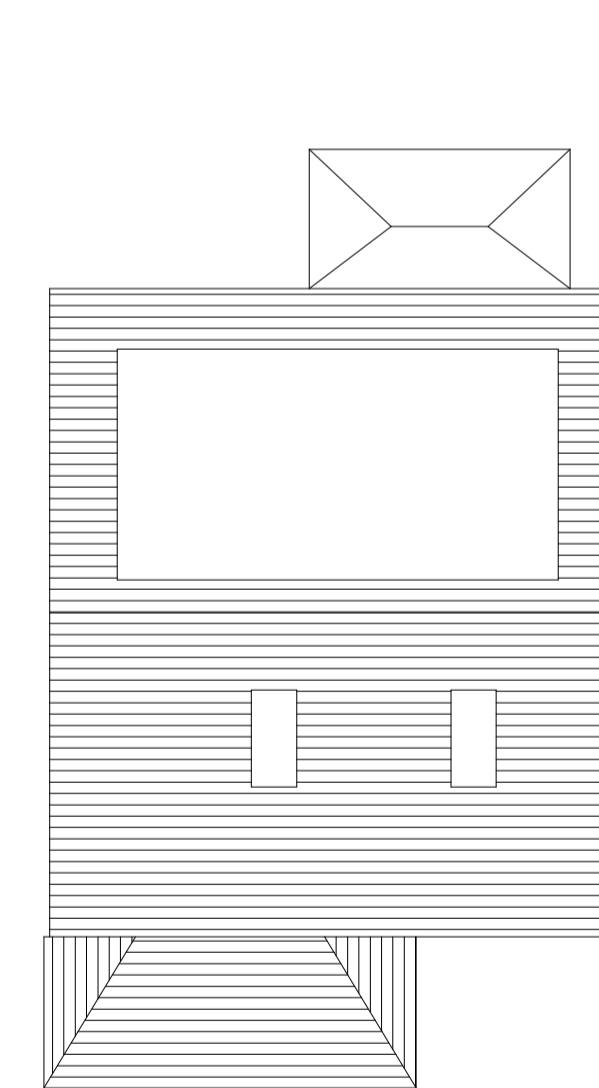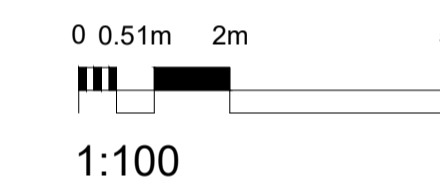



Roof Plan
As Existing

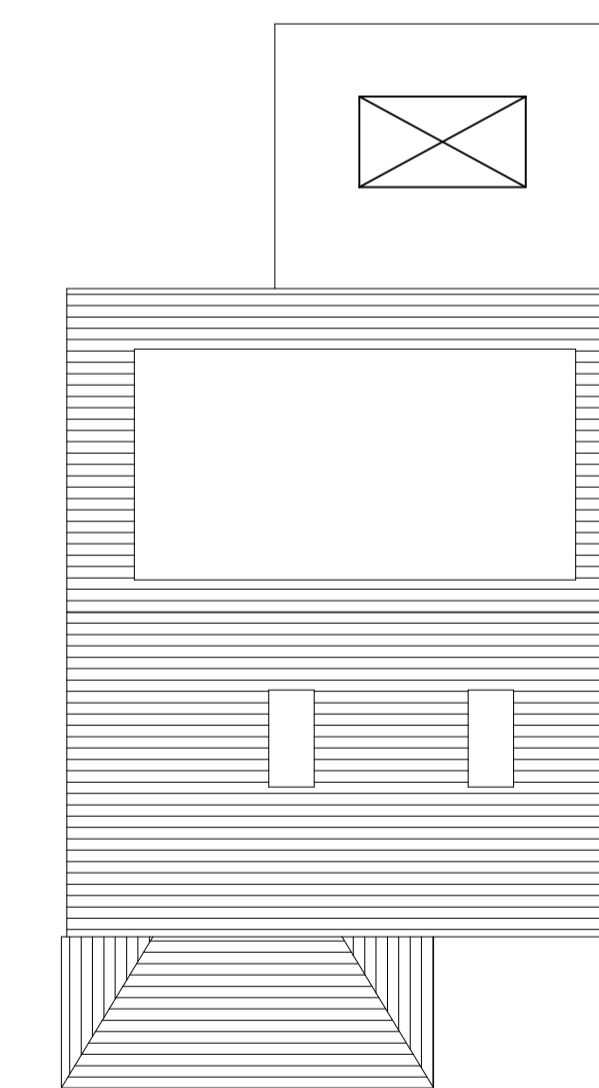

Roof Plan
As Proposed

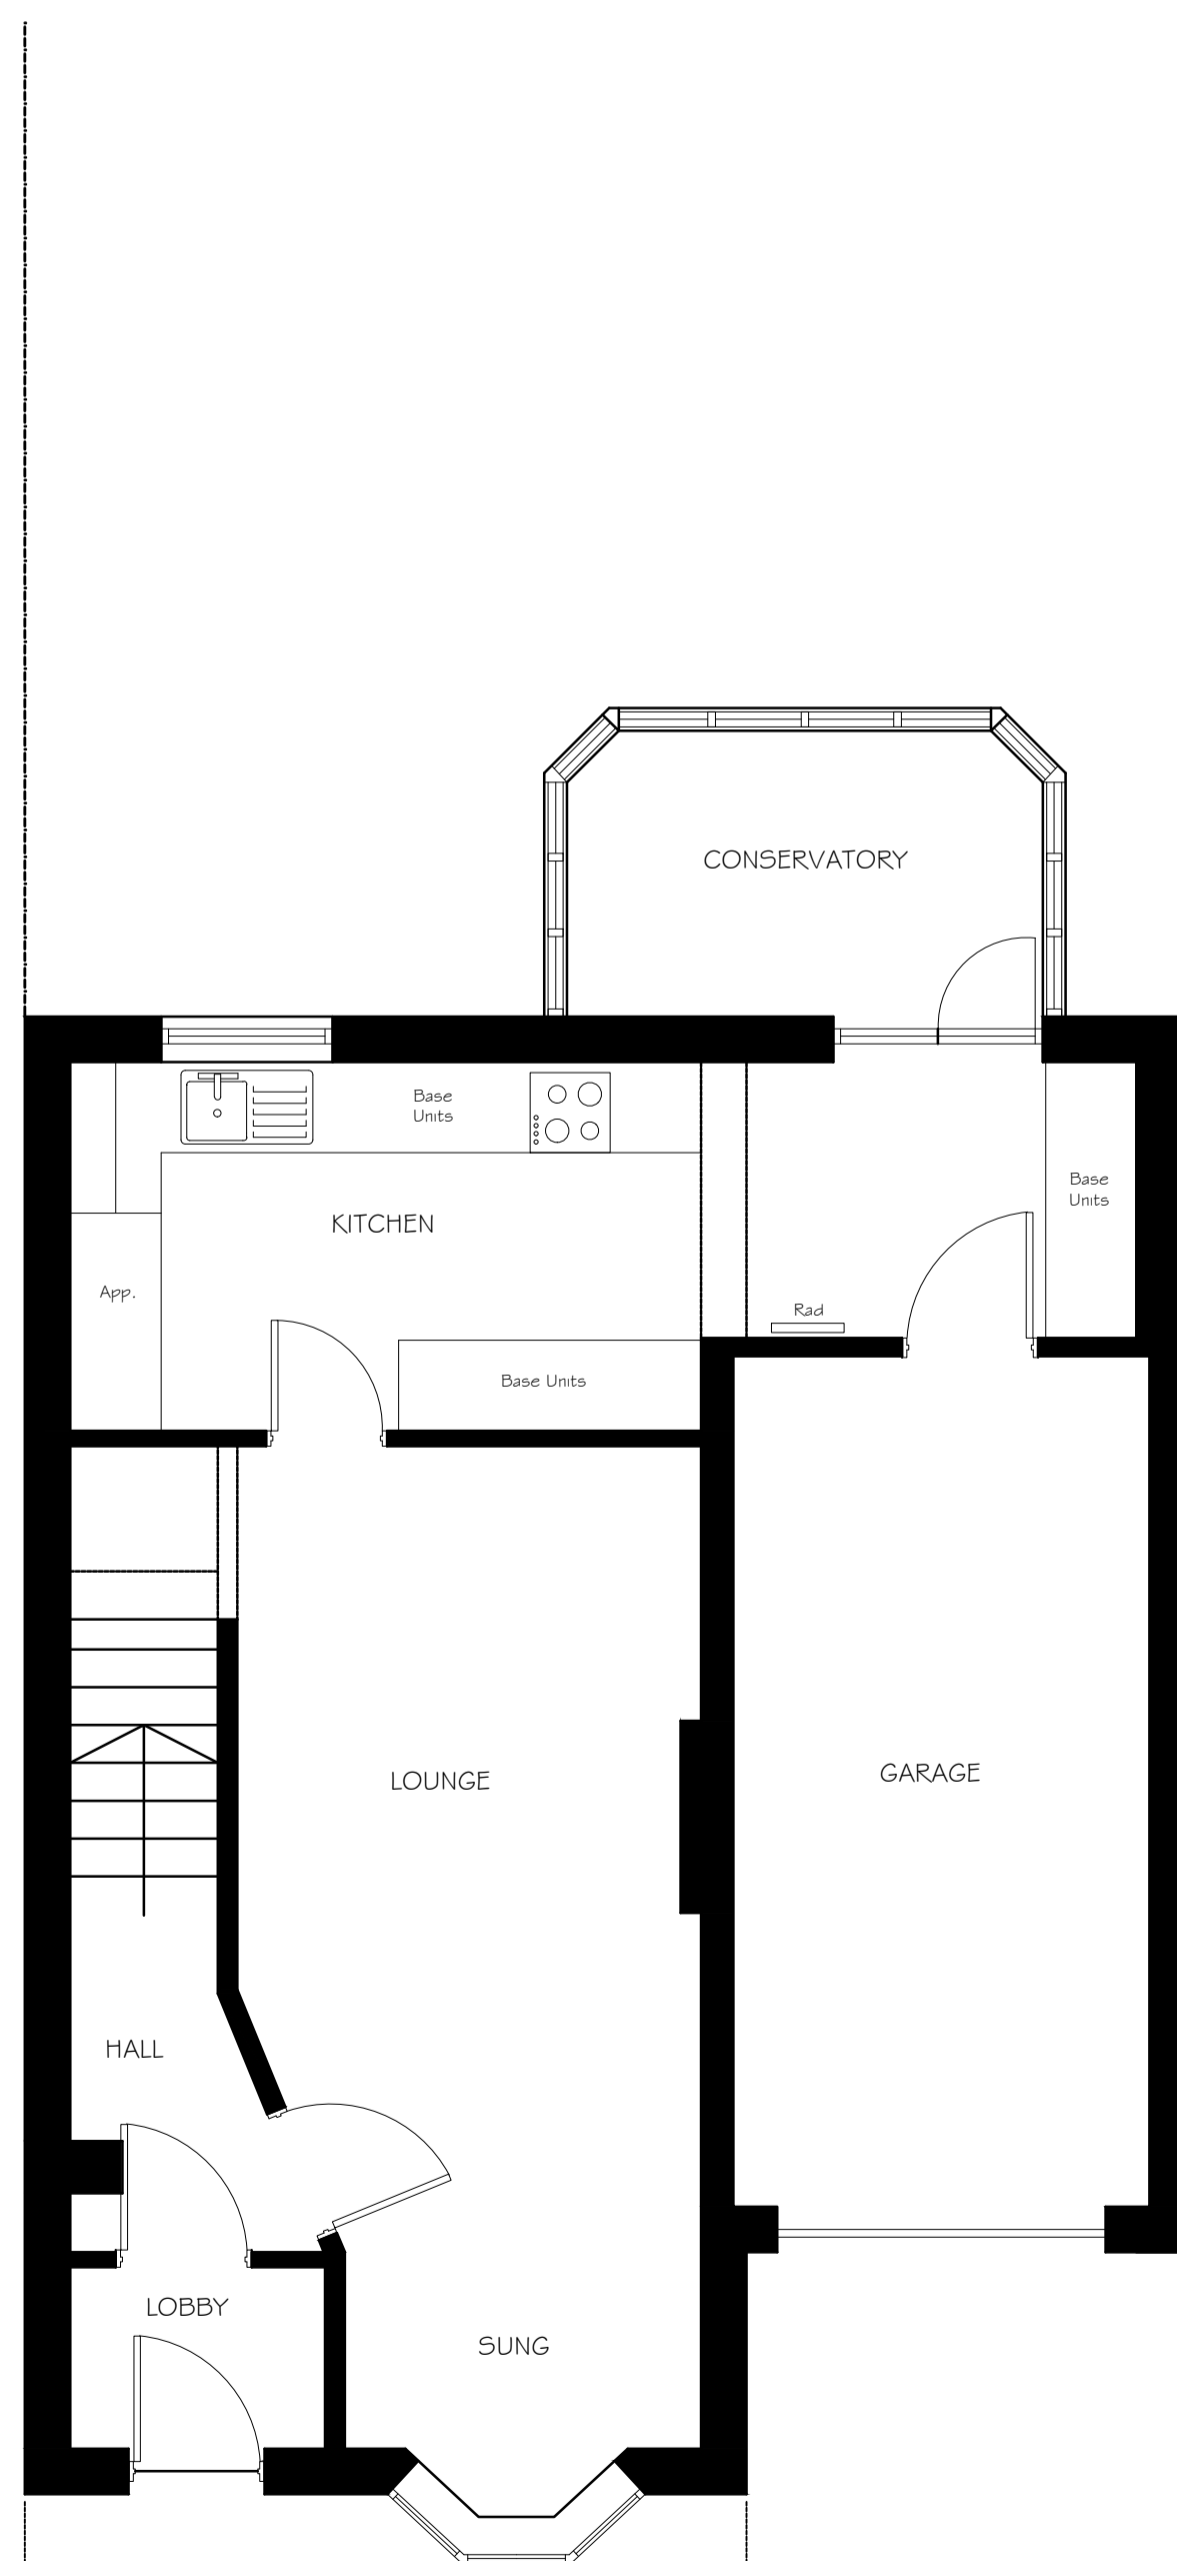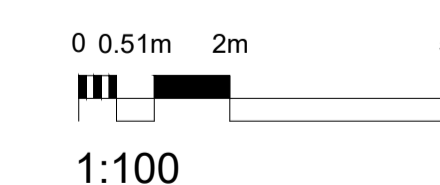


Ground Floor Plan
As Existing

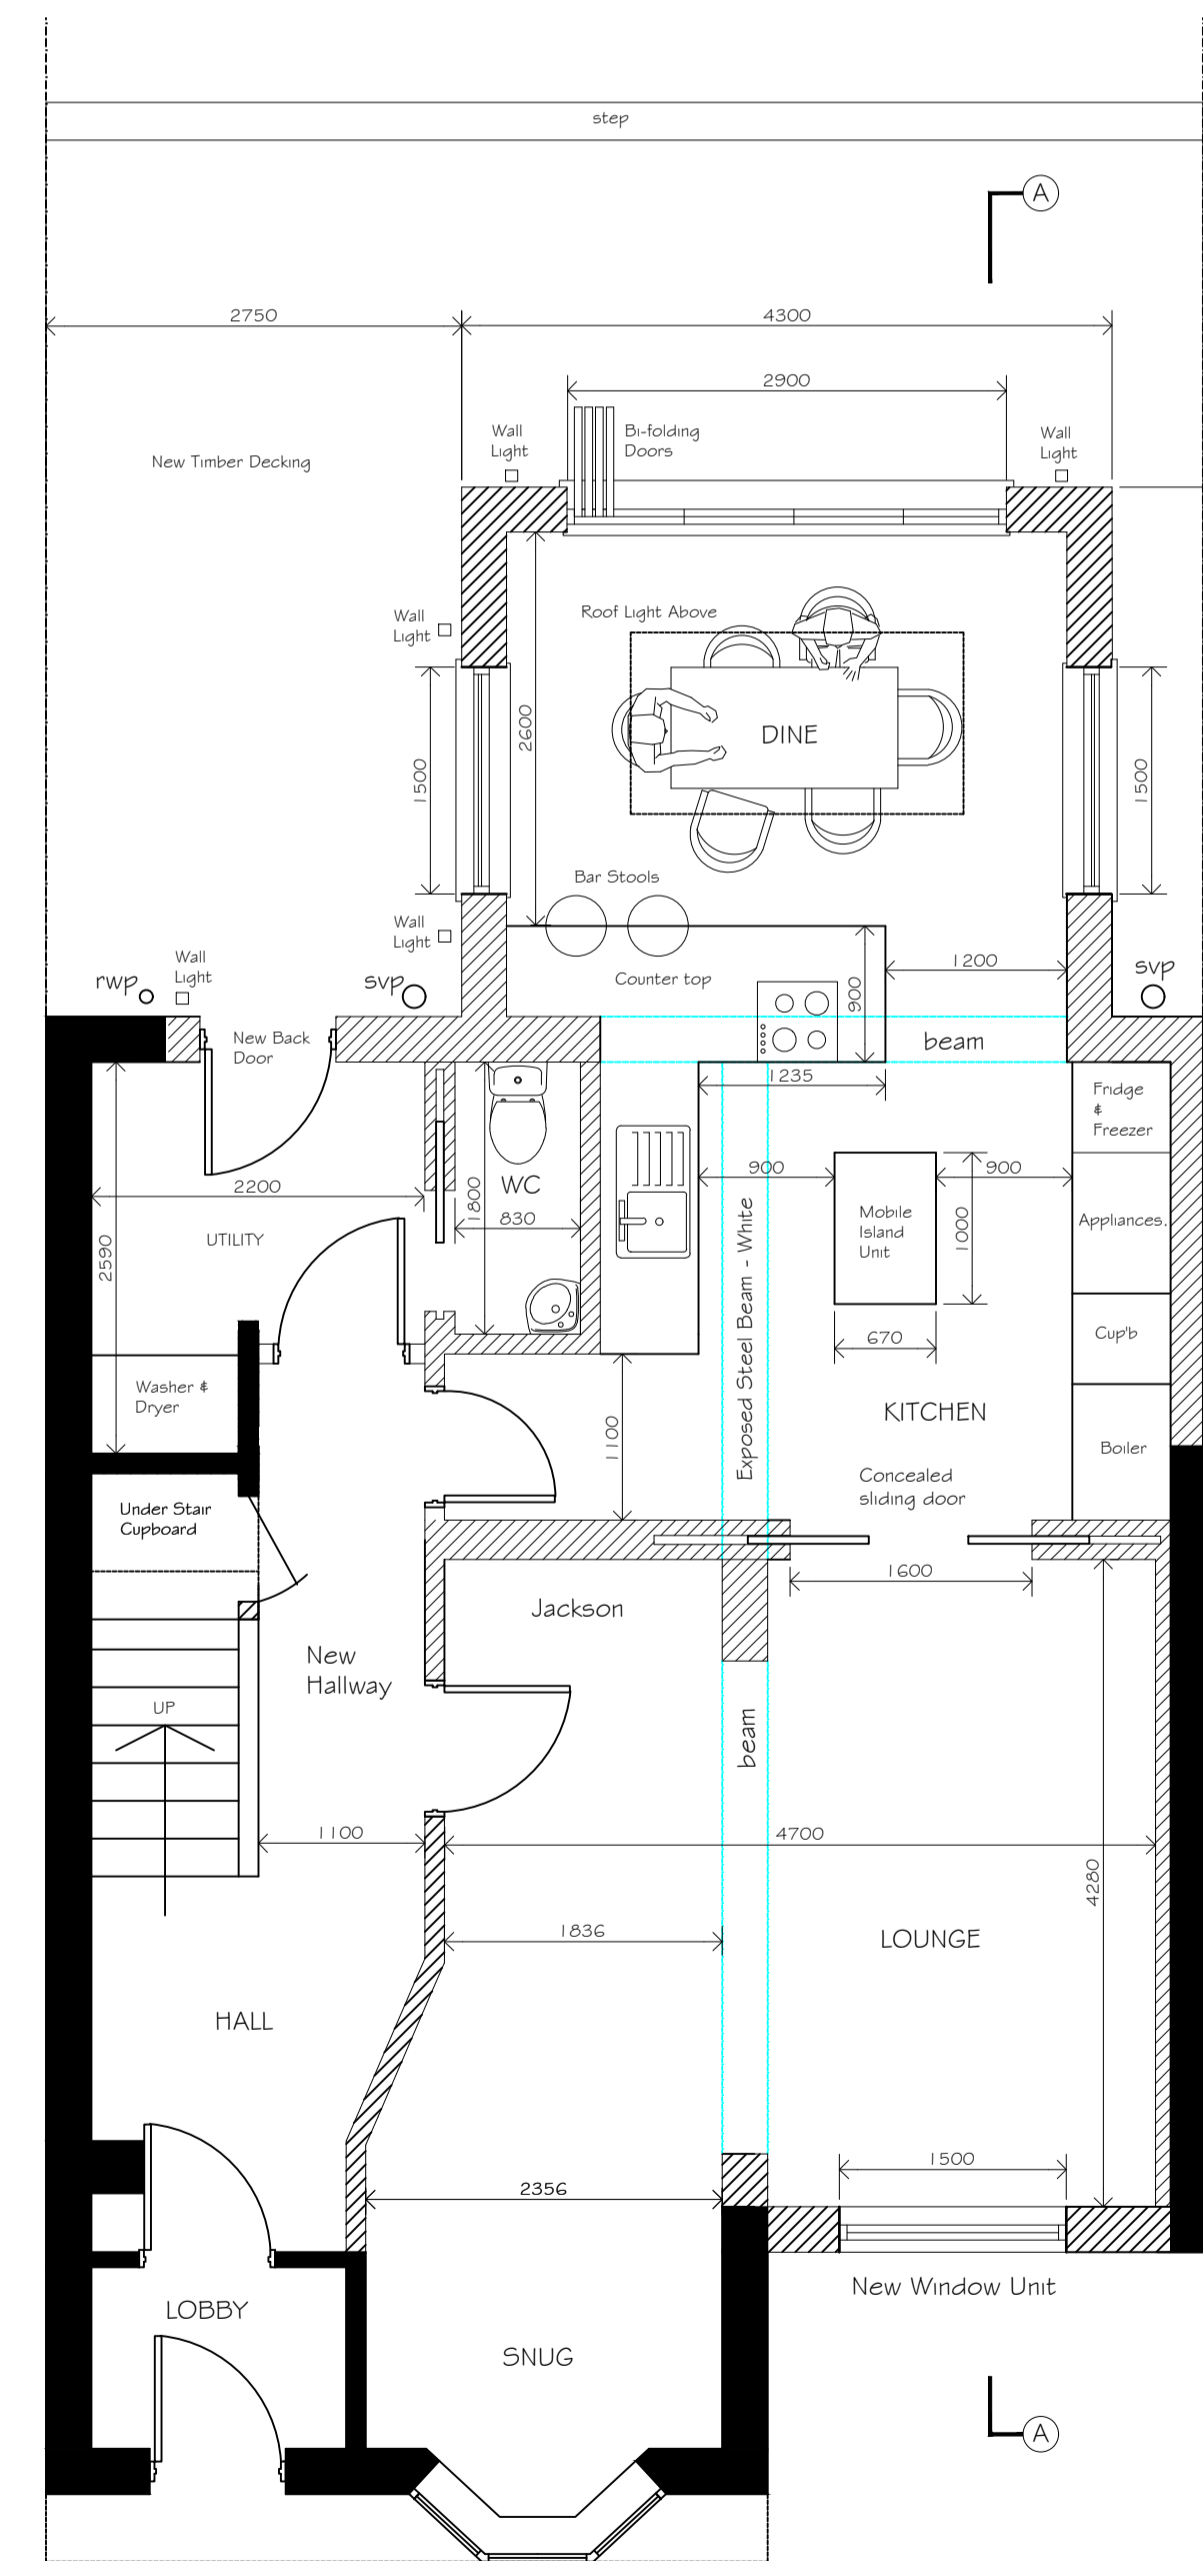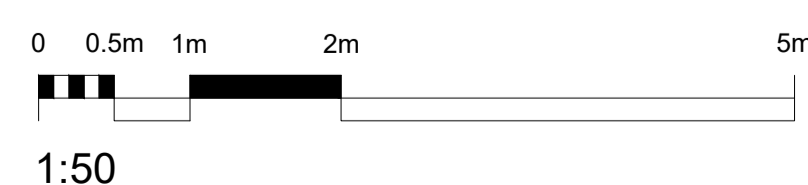


Ground Floor Plan
as Proposed

| Existing Materials | Proposed Materials |
|--|--|
| Existing Walls - Light and dark buff-stone colour brick wall | Proposed Walls - Light and dark buff-stone colour brick wall |
| Existing Roof - Dark Grey Slate tiles | Proposed Roof - Dark Grey Slate tiles |
| Existing External Windows - White Aluminium/uPVC double glazed | Proposed External Windows - White Aluminium/uPVC double glazed |
| Existing External Doors - White Aluminium | Proposed External Doors - White Aluminium |
| Existing Rainwater Goods - White Plastic | Proposed Rainwater Goods - White Plastic |
| Existing Fascias - White uPVC | Proposed Fascias - White uPVC |

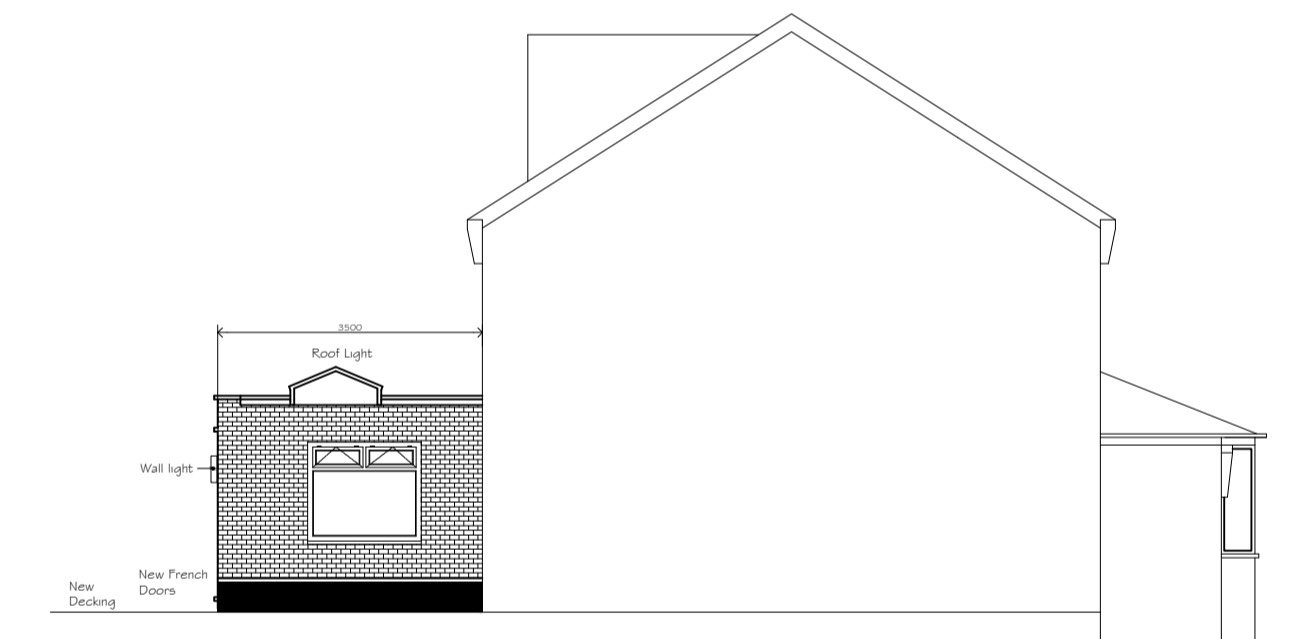

Side Elevation
As Proposed

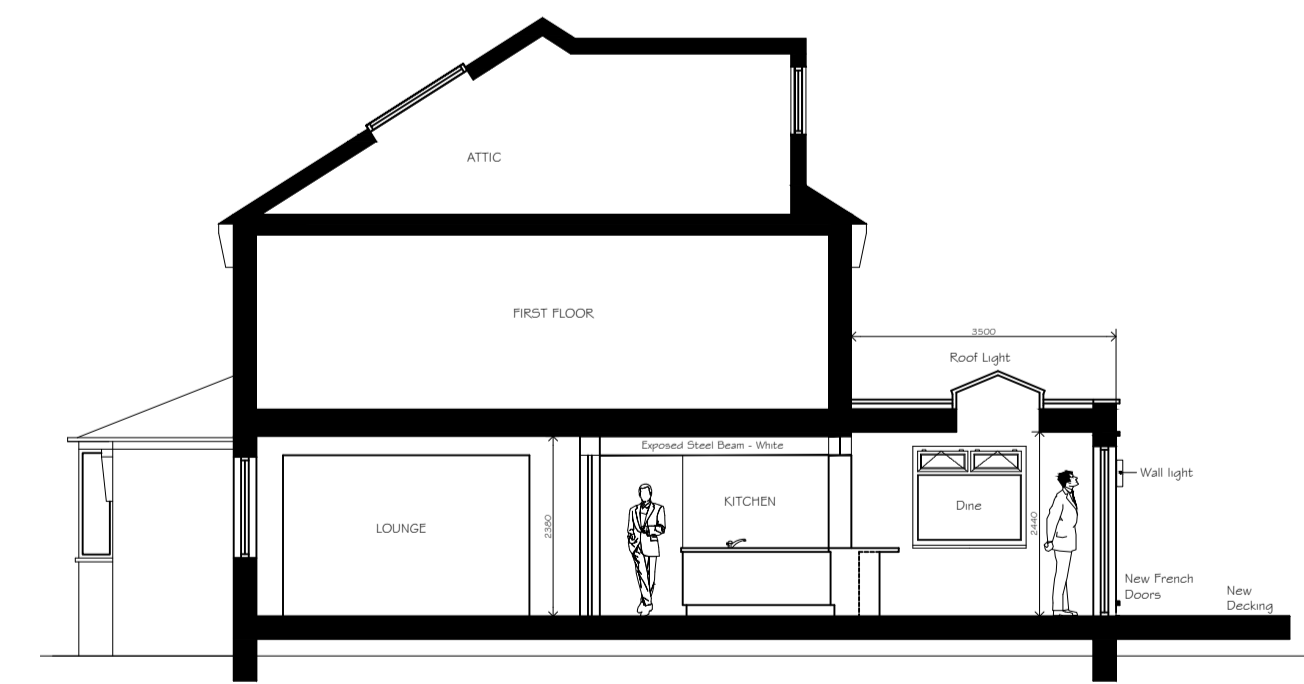

Side Elevation/Section
as Proposed



Phone: 0113 8314 079 Email: info@cka.design www.ckarchitectural.co.uk

| | |
|---|---|
| PROJECT TITLE Non-material amendment (to Approved Appl: 21/02449/FU) | CLIENT Mr & Mrs Watson 20 Hall Farm Park, Leeds, LS25 4DP |
| DRAWING STAGE Planning | SCALE Varies @ A1 |
| SHEET TITLE Plans as Existing & Proposed | PROJECT NUMBER LS25-2270 |
| CHK CS | DRAWN BY MC |
| STAGE PLN | REV B |
| | SHT 001 |

| DATE | NOTES | BY | REV |
|----------|------------------------|----|-----|
| 19/03/21 | Planning Submission | CS | A |
| 17/10/22 | Non-material amendment | DA | B |