




Notes:

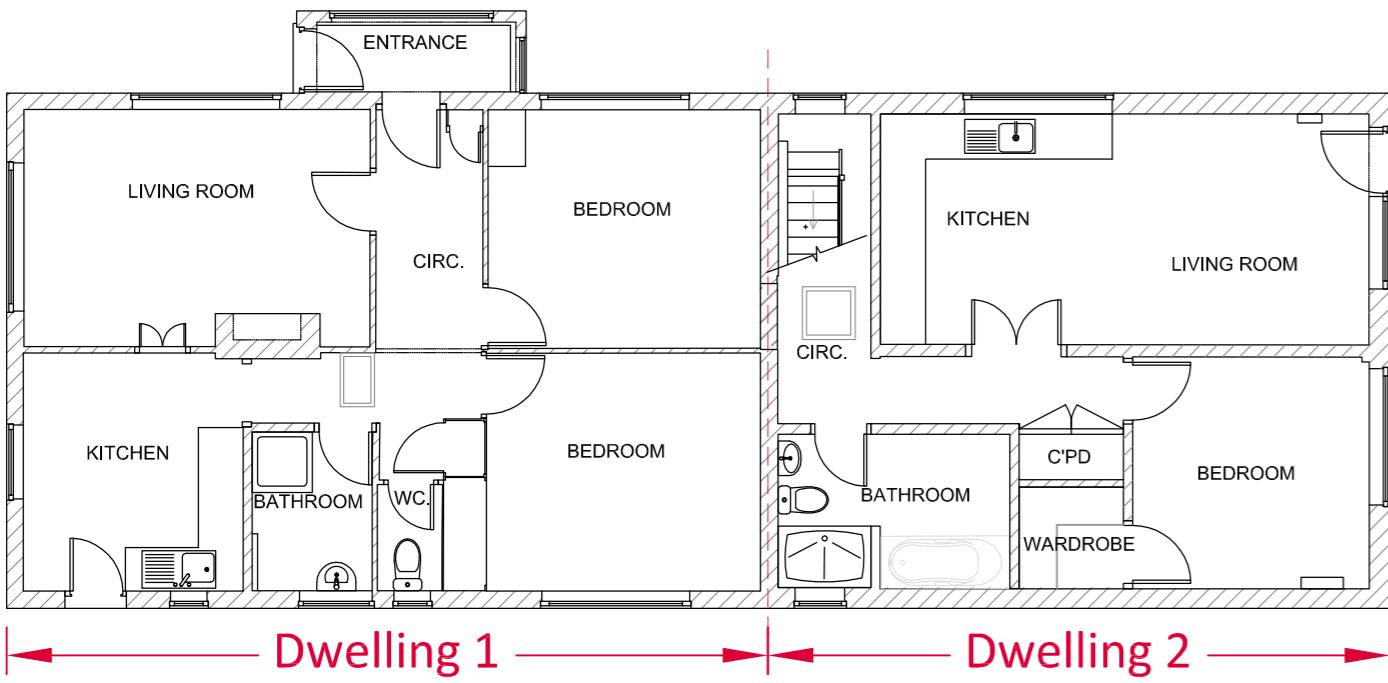


Ground floor plan

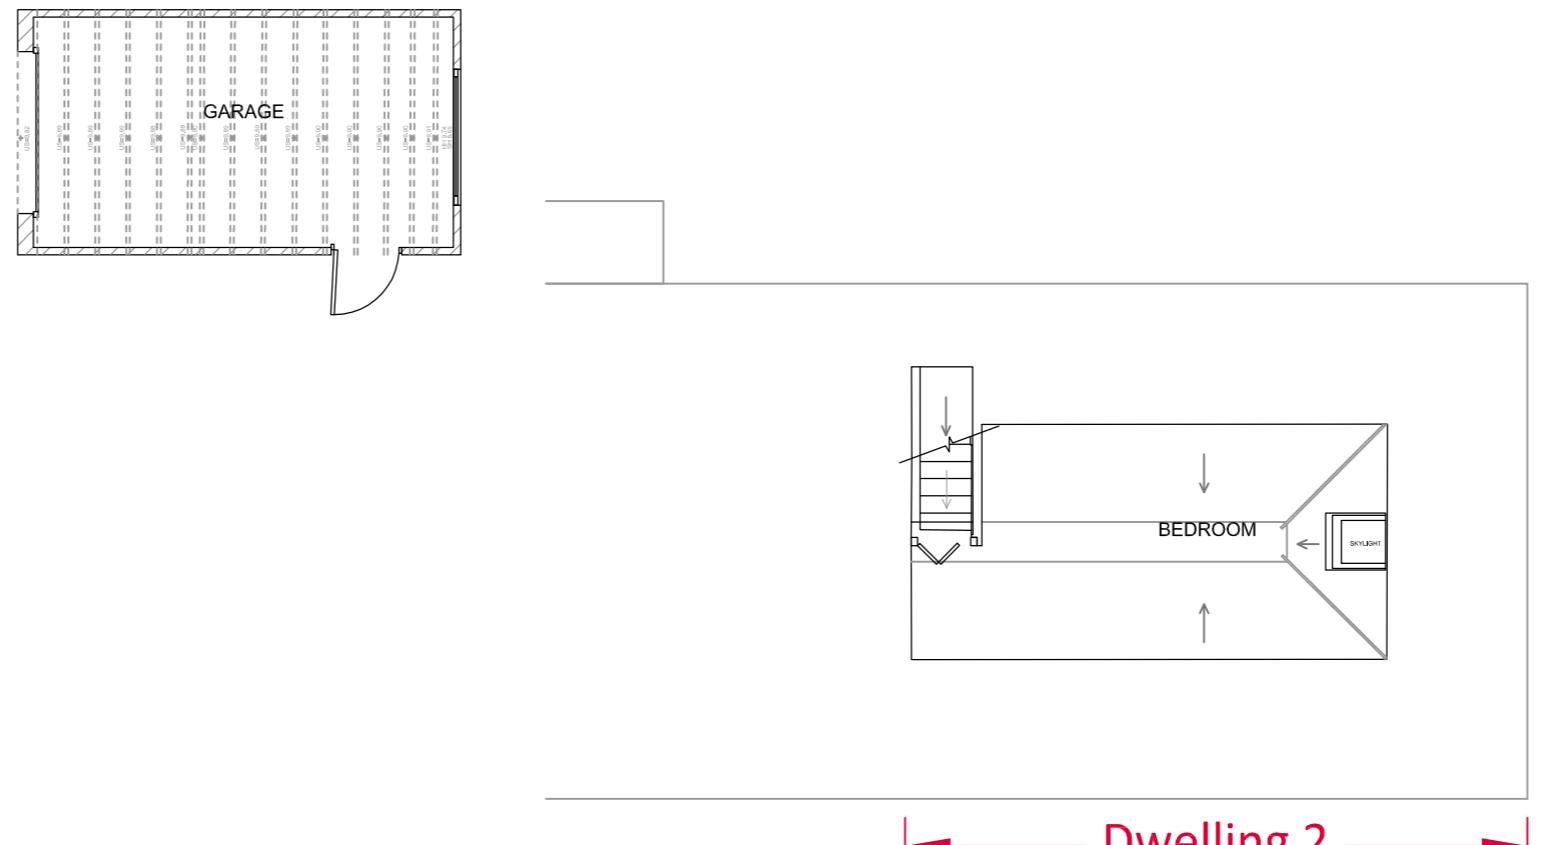


First floor plan

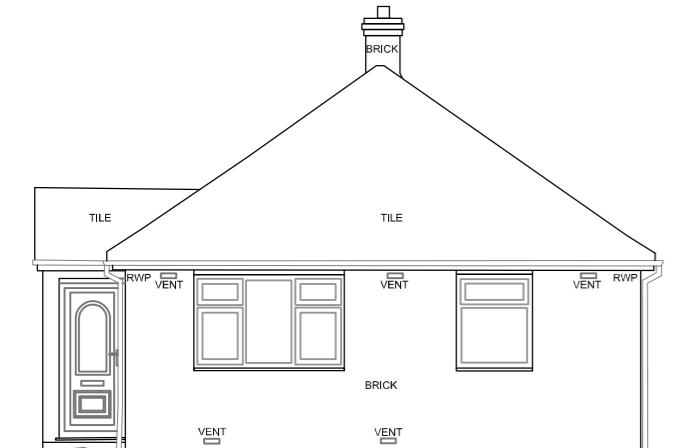


North Elevation
Dwelling 1

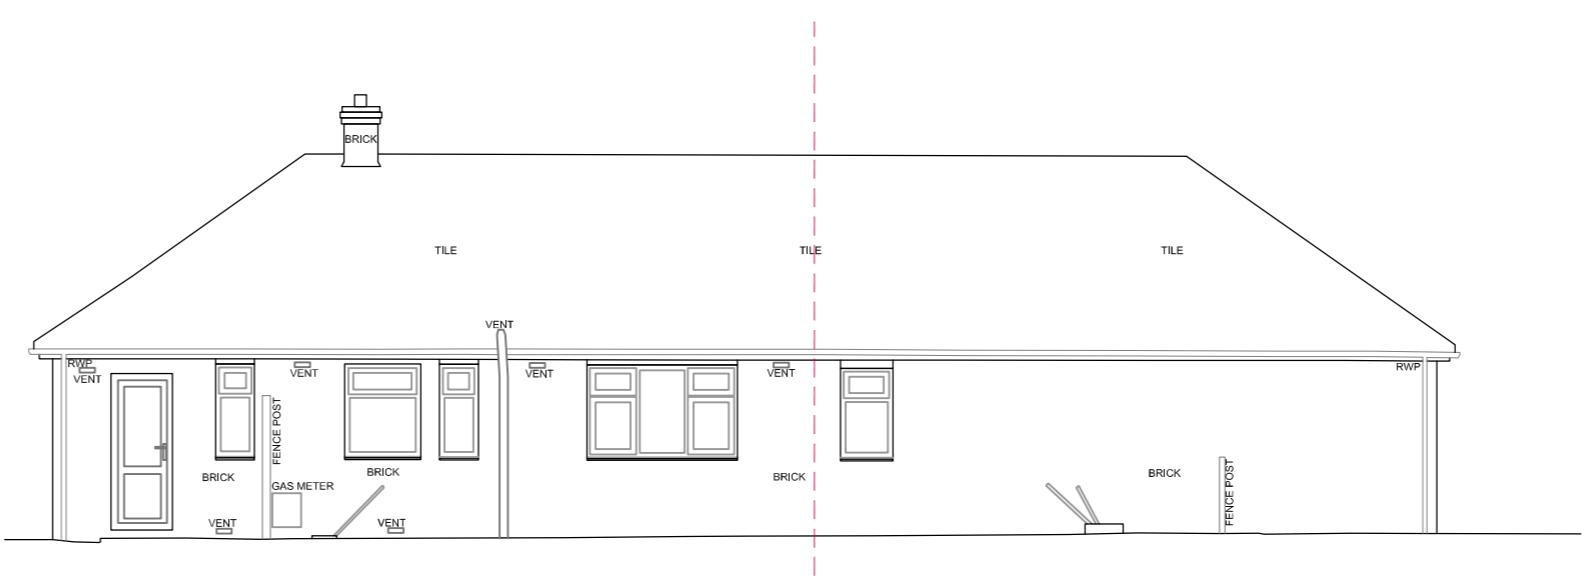

East Elevation
Dwelling 1

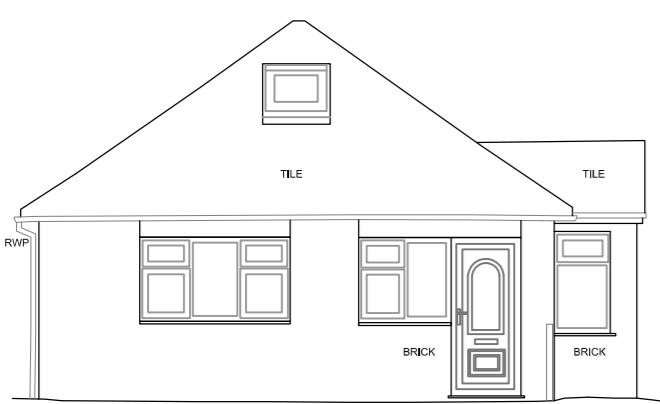

South Elevation
Dwelling 2

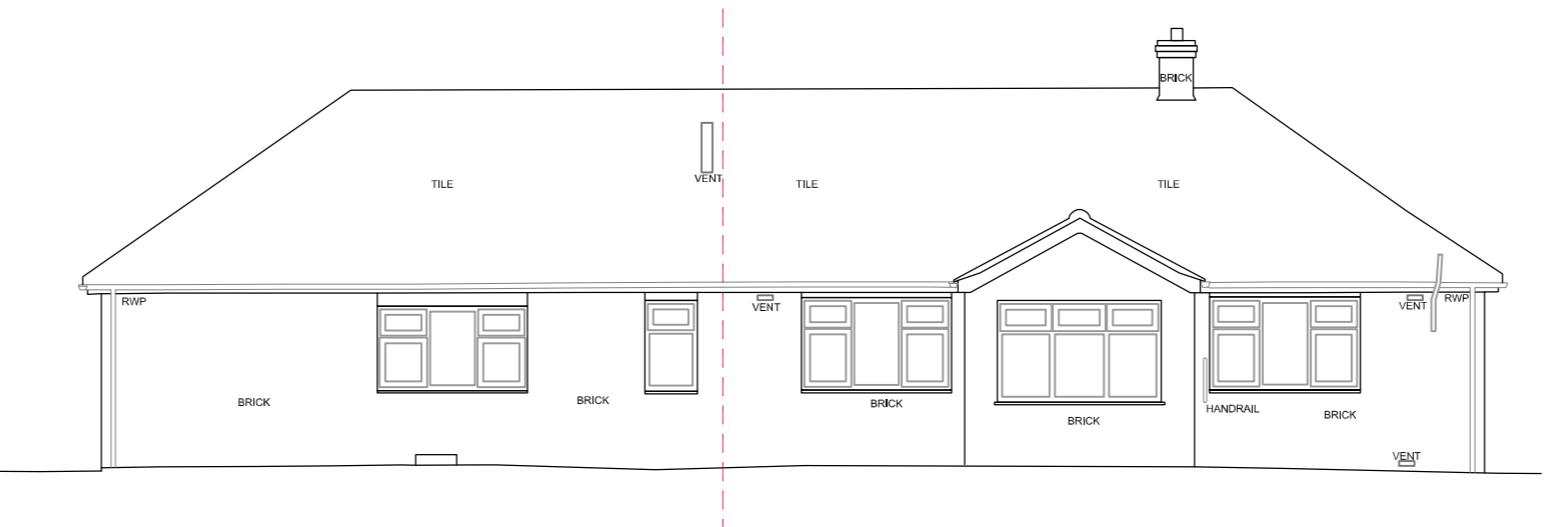

West Elevation
Dwelling 2


15m
10m
5m
0m

SCALE BAR 1:50

15m
10m
5m
0m

10m
5m
0m

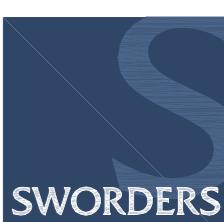

/ 30/08/22 FIRST ISSUE			
REVISION	DATE	AMENDMENT	
ANY ORDNANCE SURVEY DATA USED IS BASED UPON THE ORDNANCE SURVEY MAP WITH THE SANCTION OF THE CONTROLLER OF HM STATIONERY OFFICE. CROWN COPYRIGHT RESERVED. ORDNANCE SURVEY LICENCE NUMBER L001051. NO RESPONSIBILITY CAN BE TAKEN FOR ANY RELIANCE BASED ON THE INFORMATION CONTAINED HEREIN.			
 SURVEYORS PLANNERS ARCHITECTS HERTFORDSHIRE NORFOLK WARWICKSHIRE SOMERSET Phone (01279) 771188 E-mail post@sworders.com			
SCHEME: SPLIT DWELLING MORZINE INGOLDISTHORPE PE31 6NH			
TITLE: PROPOSED PLANS AND ELEVATIONS			
SCALE 1:100	PAPER SIZE A2L	DRAWN BY CB	CHECKED BY MR
CLIENT NO. HIP 3118	DRAWING NO. 222328 PL 004	REVISION /	

© Copyright 2021, Sworders. All rights reserved. The contents of this drawing remain the sole property of Sworders and must not be copied or reproduced without prior permission.