

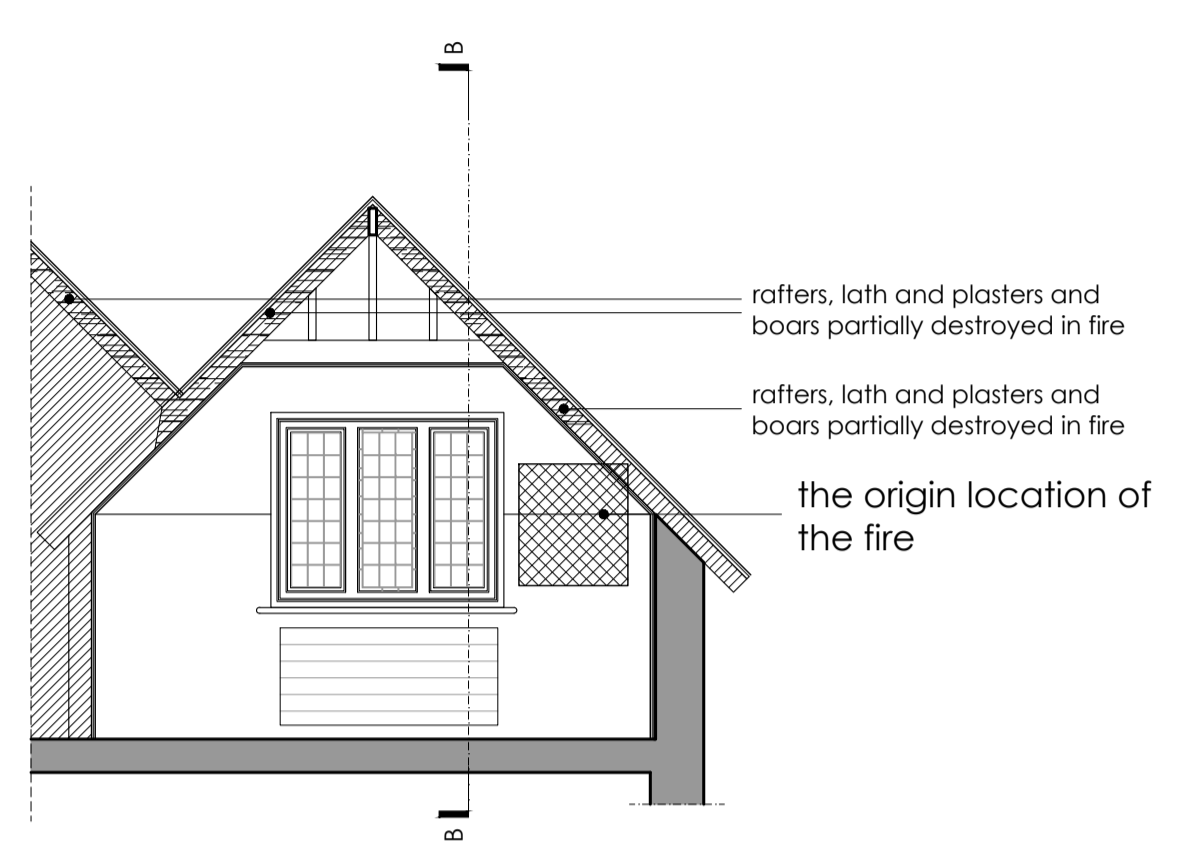


NOTE: THIS DRAWING MUST NOT BE SCALED. THE CONTRACTOR IS TO CHECK ALL DIMENSIONS ON SITE.
 24/10/2019 11:59 AM PROJECT: HERRINGSWELL MANOR, HERRINGSWELL, BURY ST. EDMUNDS, SUFFOLK, IP28 6SH


KEMP HOUSE, 160 CITY ROAD, LONDON, EC1V 2NX, UK
 T: +44 (0) 7525 338644 Anna
 T: +44 (0) 7707 929182 Katarzyna
 E: info@shapeofarchitecture.com

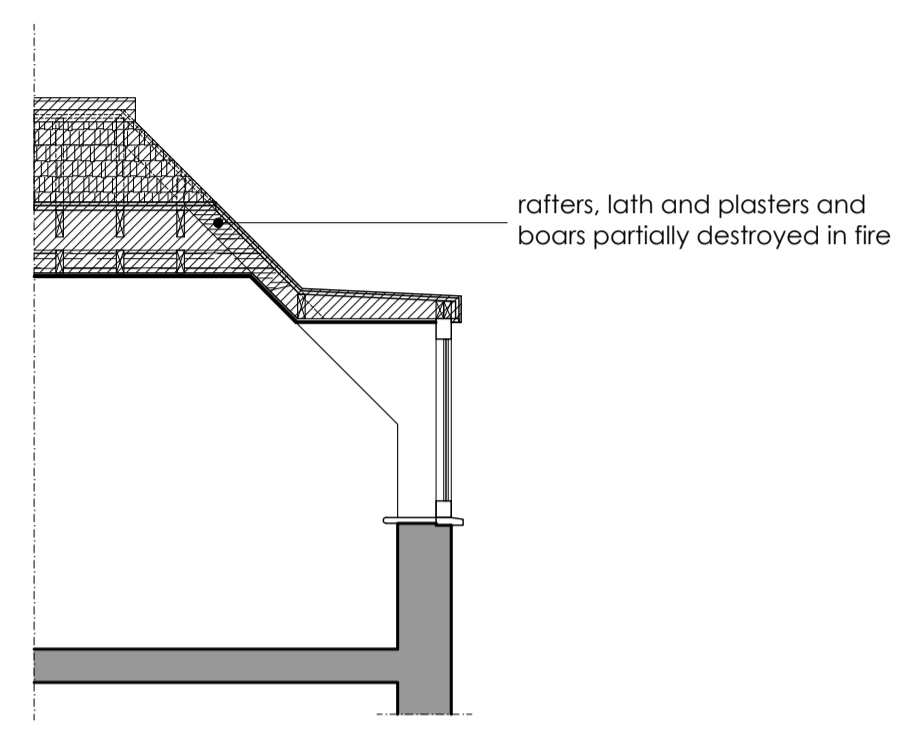


EXISTING INTERNAL ELEVATION/SECTION A-A scale 1:50

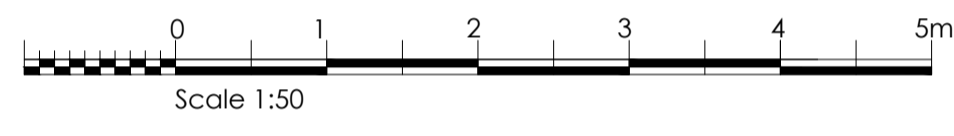

EXISTING INTERNAL SECTION B-B scale 1:50



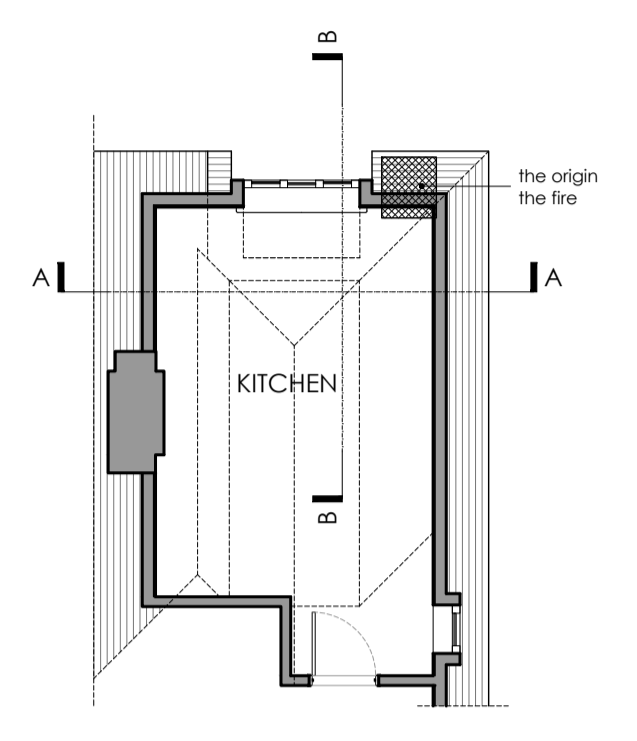


EXISTING DORMER PLAN, DETAIL 1 scale 1:100

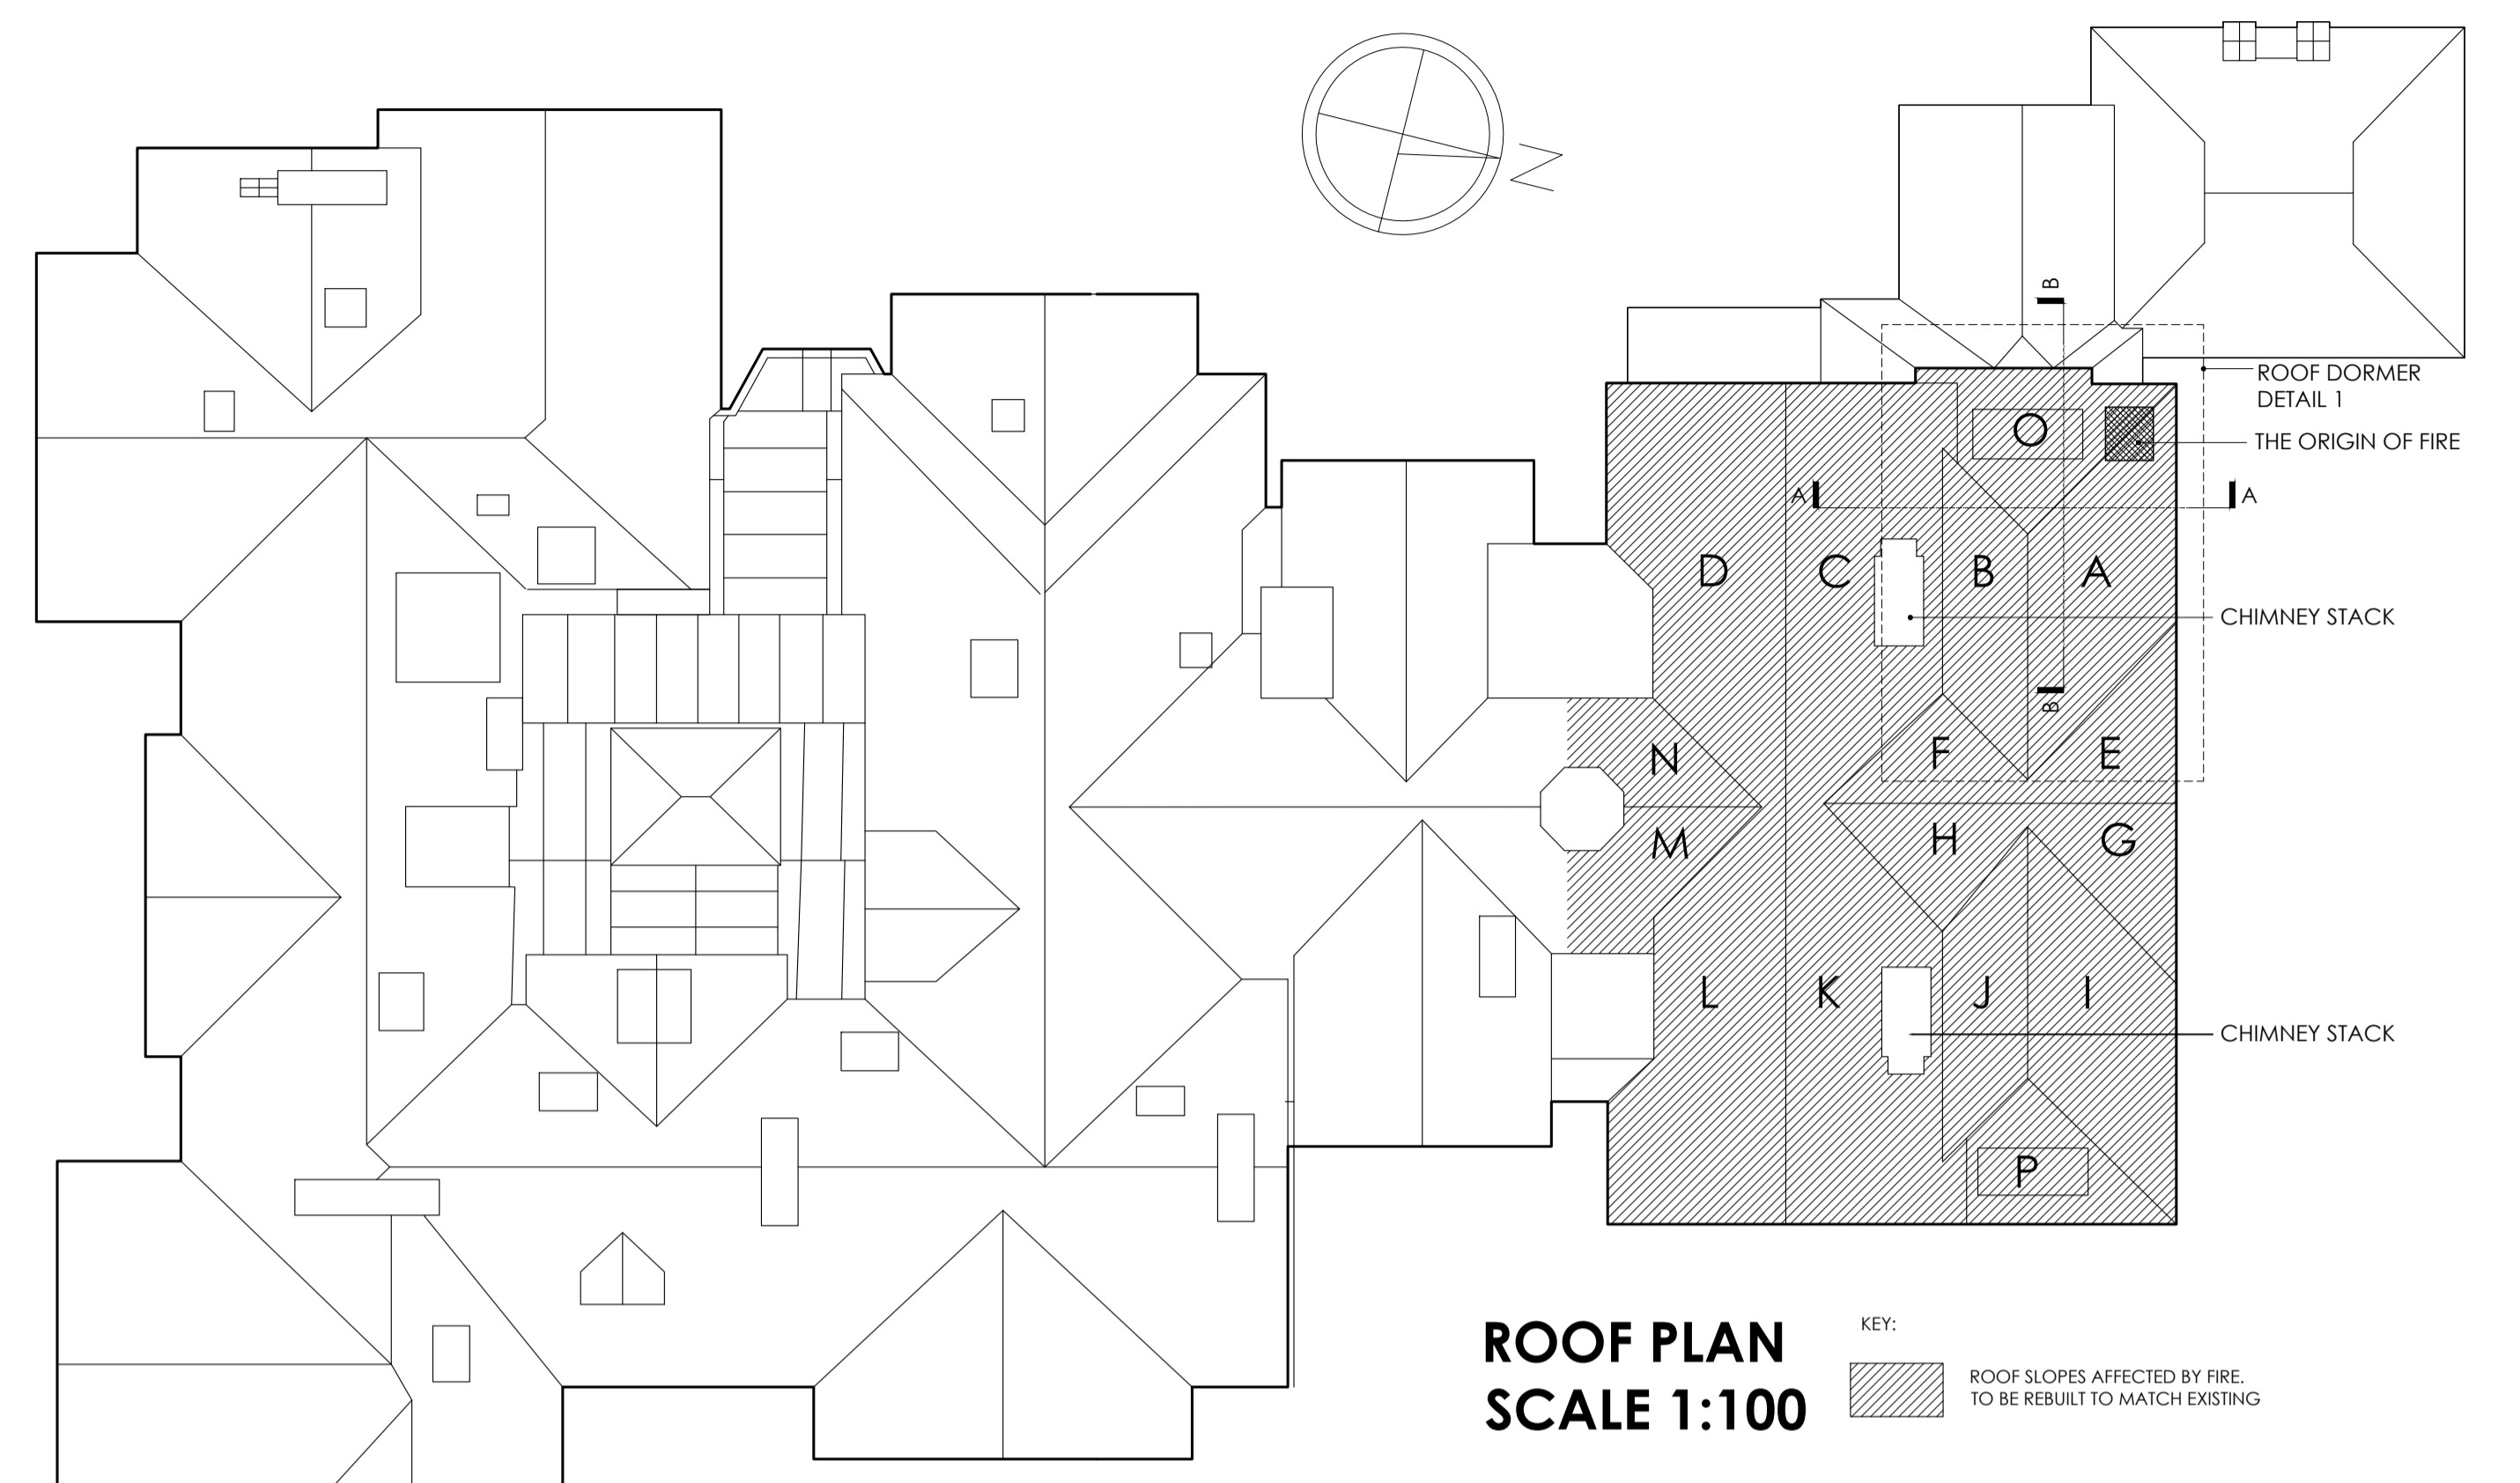


ROOF PLAN SCALE 1:100



KEY: ROOF SLOPES AFFECTED BY FIRE TO BE REBUILT TO MATCH EXISTING

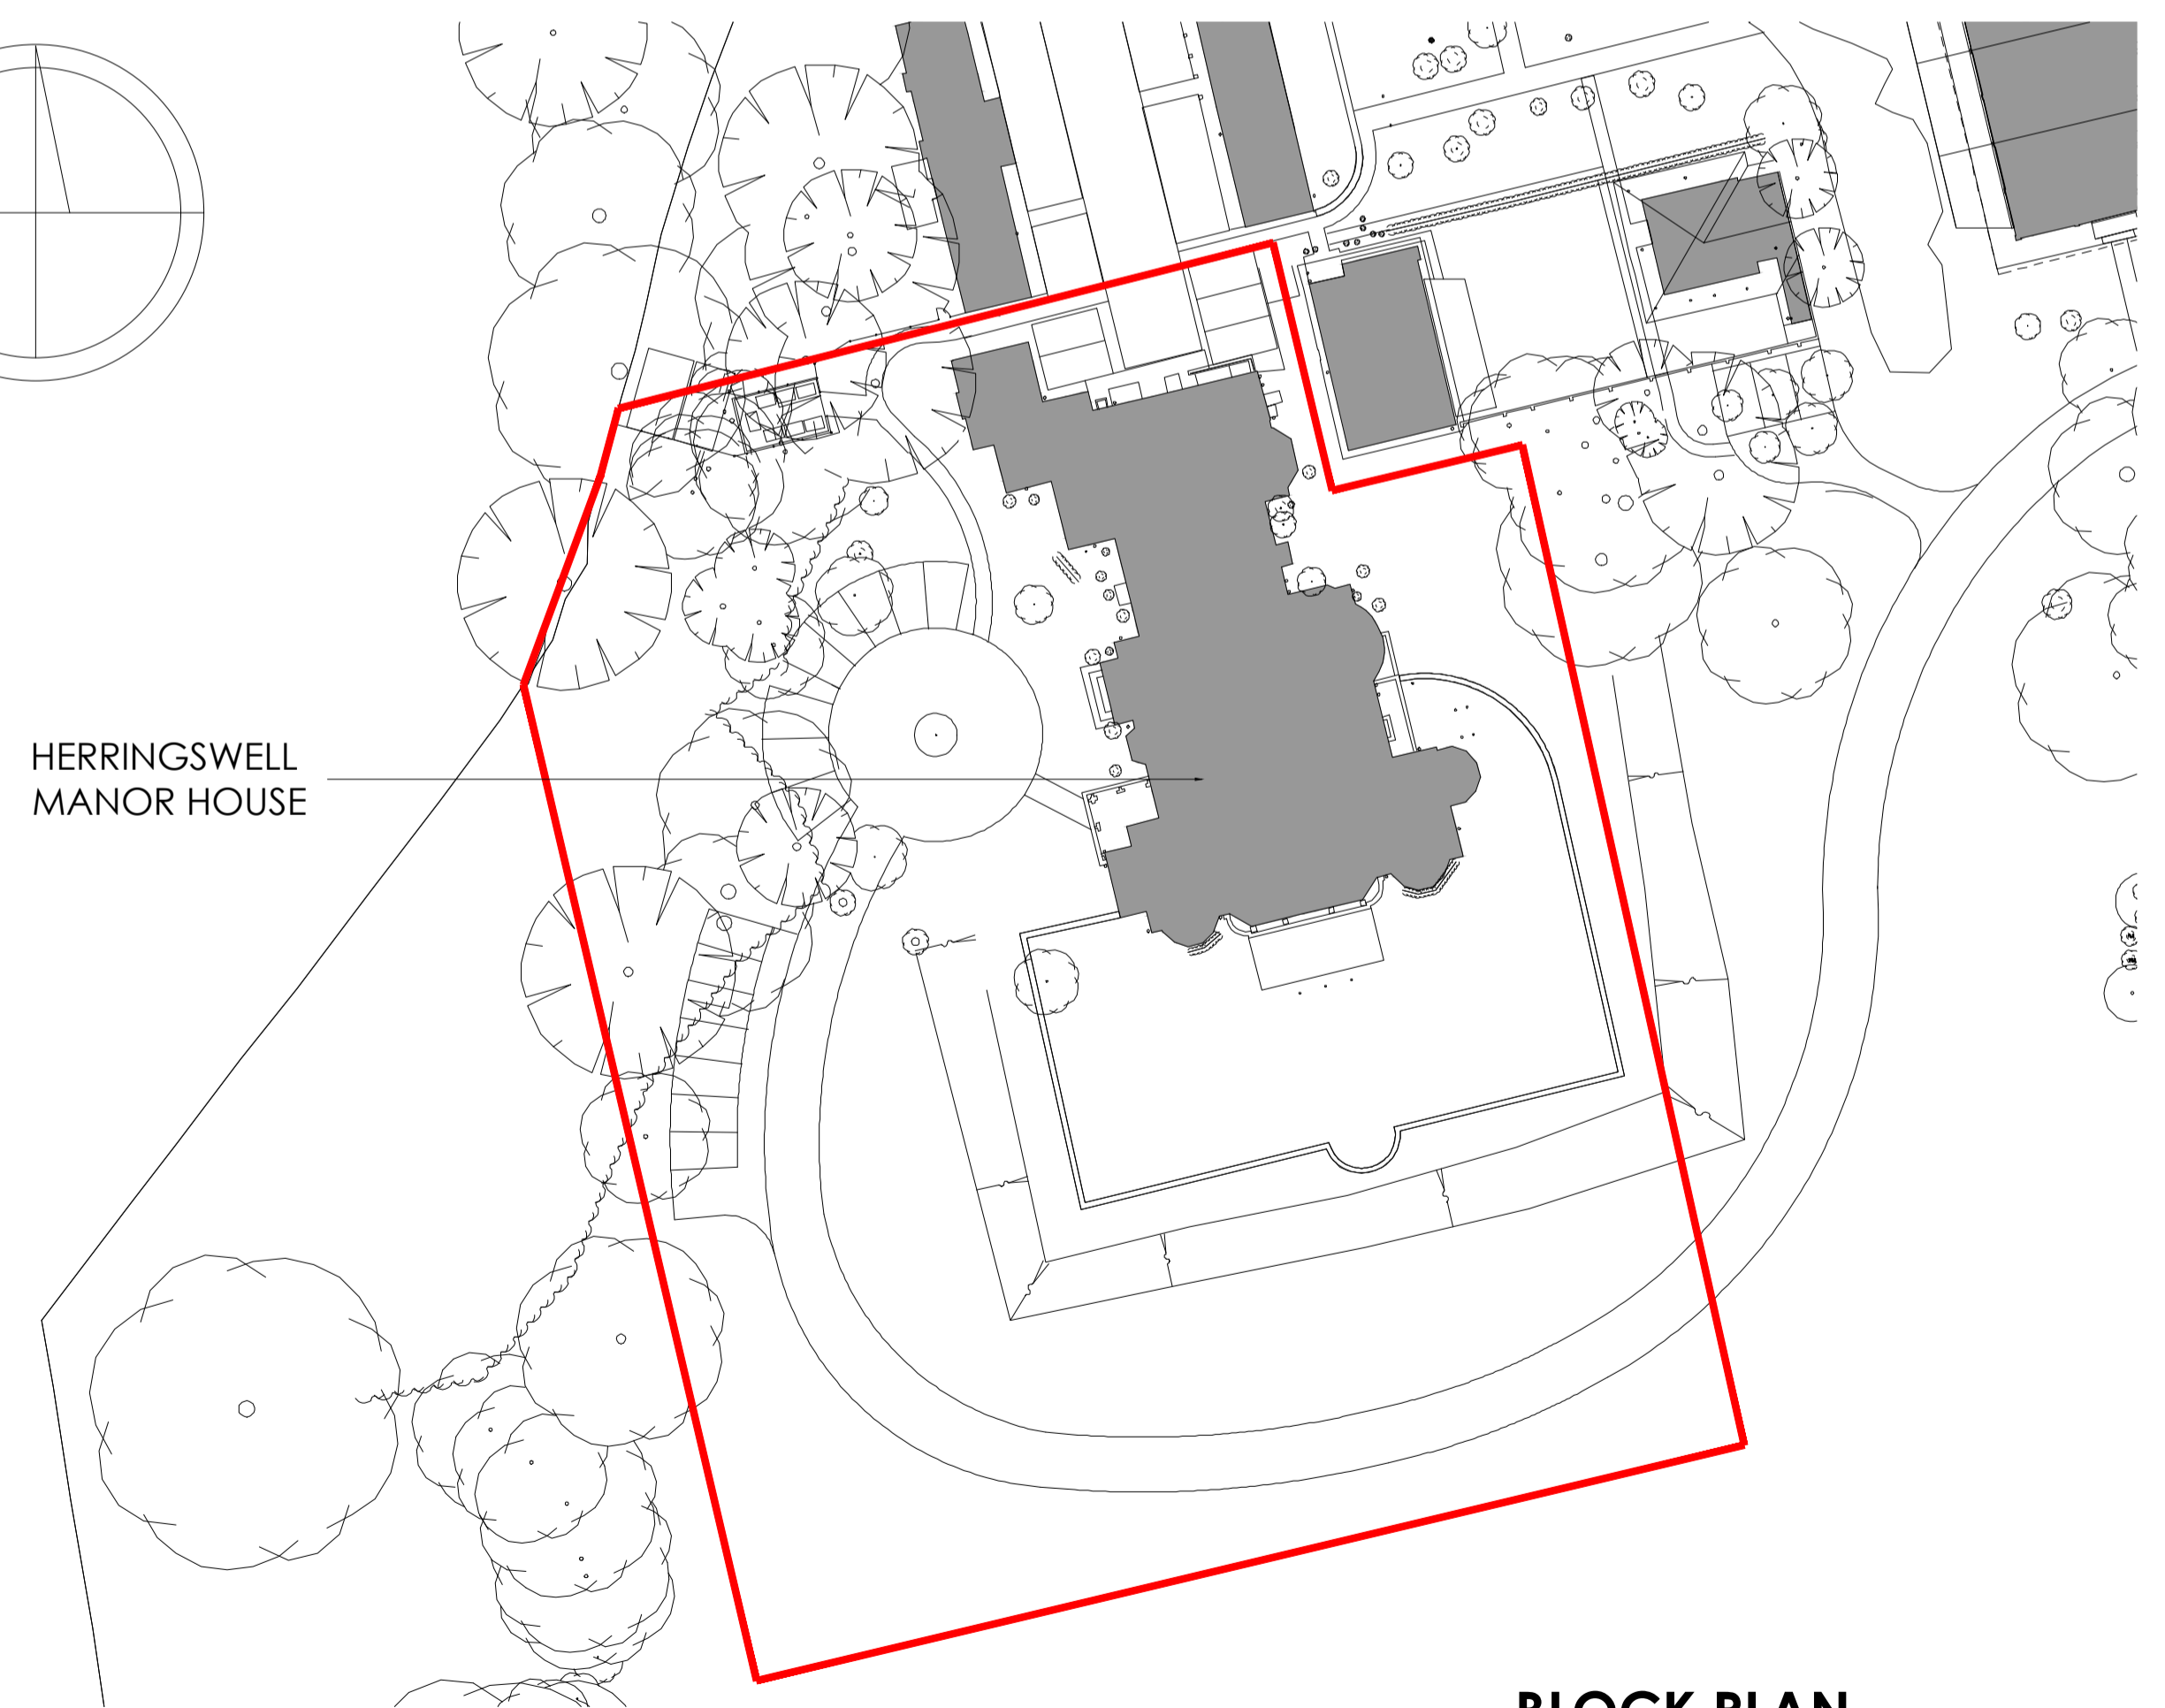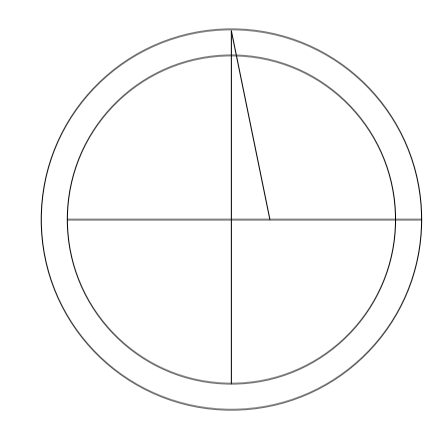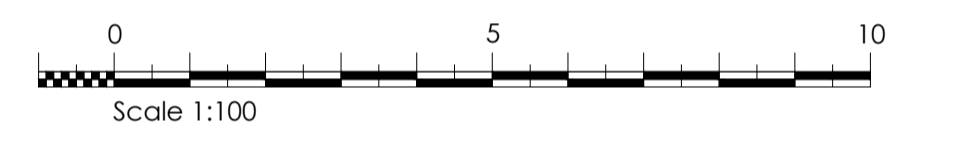

HERRINGSWELL MANOR HOUSE

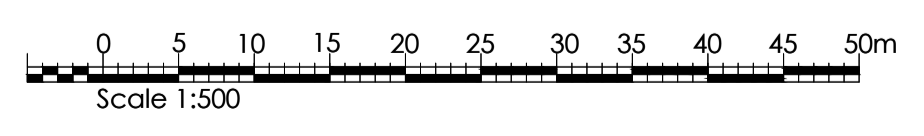


BLOCK PLAN SCALE 1:500

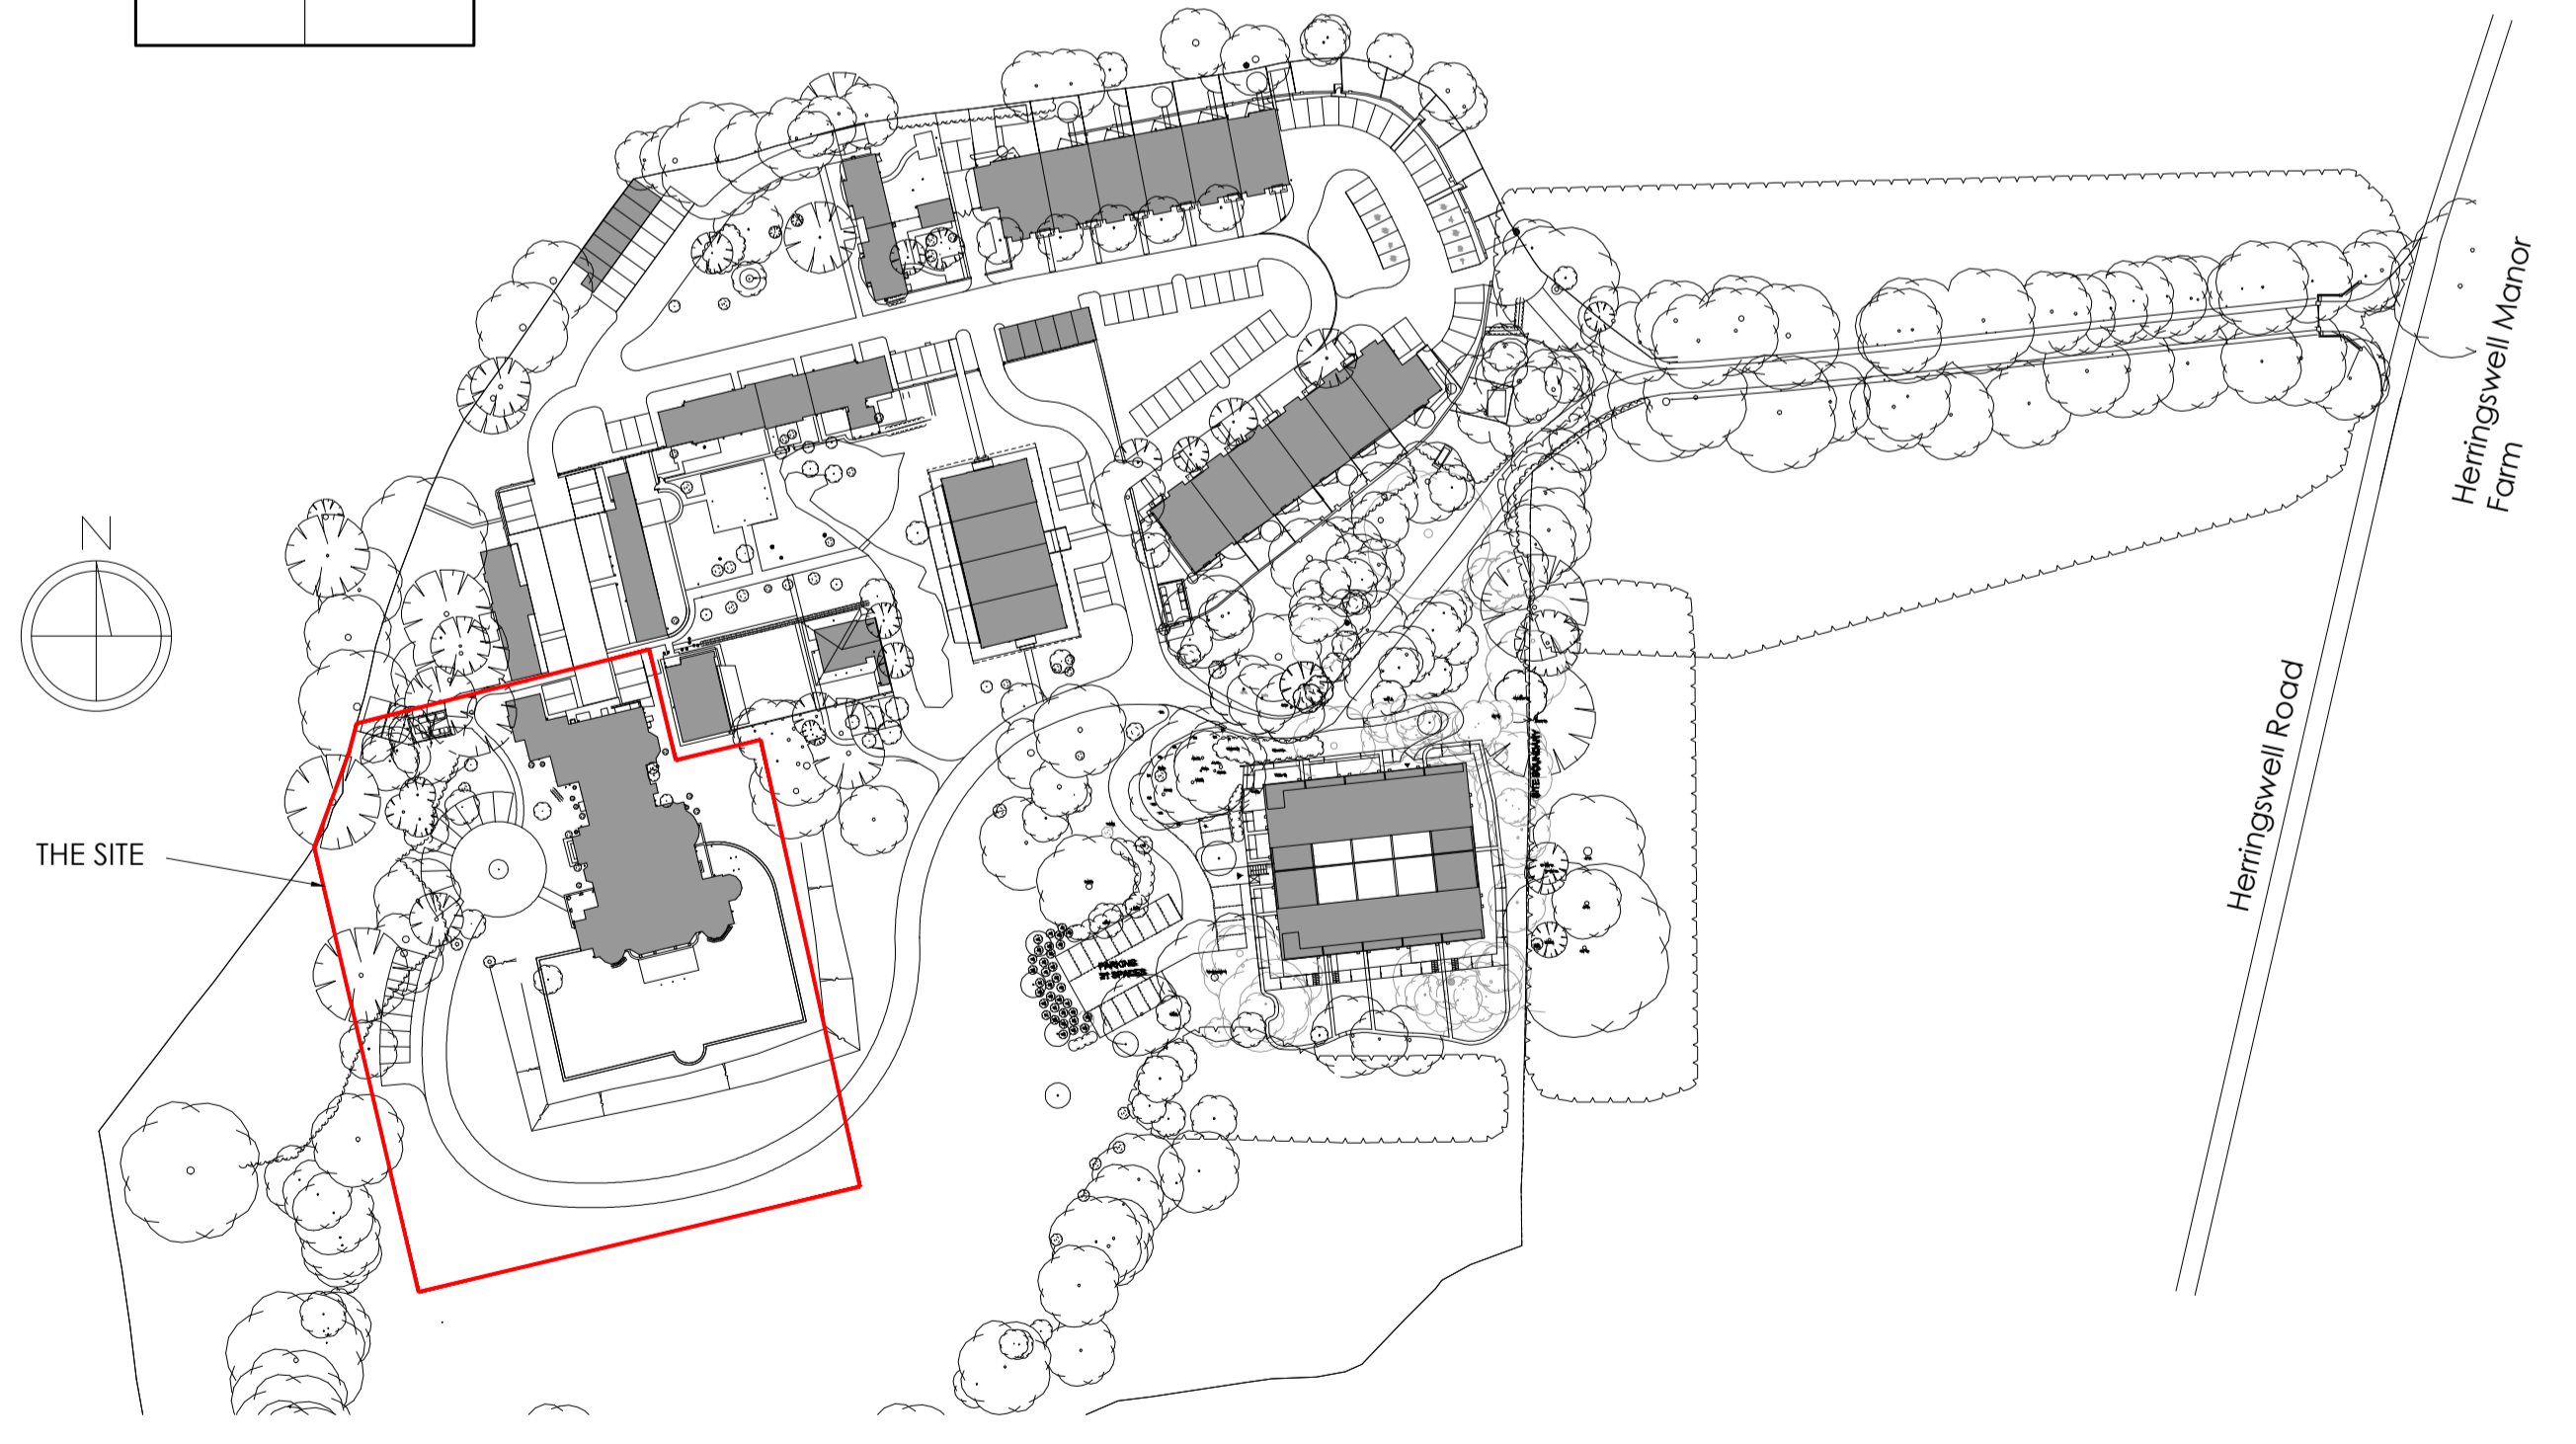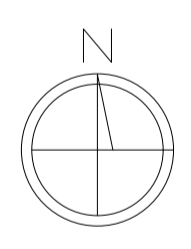

THE SITE

HERRINGSWELL ROAD
 HERRINGSWELL MANOR FARM

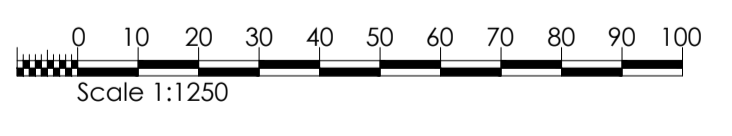

SITE LOCATION PLAN SCALE 1:1250

REV	DATE	INTL	DESCRIPTION	CHK	REV	DATE	INTL	DESCRIPTION	CHK	REV	DATE	INTL	DESCRIPTION	CHK	REV	DATE	INTL	DESCRIPTION	CHK	
01	22/08/04	AZ			00	22/07/19	AZ													

PROJECT: HERRINGSWELL MANOR, HERRINGSWELL, BURY ST. EDMUNDS, SUFFOLK, IP28 6SH CLIENT: HERRINGSWELL RESIDENT CO LTD C/O ENCORE ESTATE MANAGEMENT LTD DRAWING TITLE: EXISTING PLANS	DRAWING NUMBER: PLANNING SCALE: 1:50, 1:100, 1:500, 1:1250 @ A1 JOB NO.: DRAWN BY: CHECKED BY: DRAWING TITLE: 187 - D.01 - EXISTING PLANS	REVISION: 01 DATE:
--	--	------------------------------