



NOTE:
 THIS DRAWING MUST NOT BE SCALED. THE CONTRACTOR IS TO CHECK ALL DIMENSIONS ON SITE.
 SHAPE OF ARCHITECTURE - PRIVATE PROJECT BY HERRINGSWELL MANOR, HERRINGSWELL, BURY ST. EDMUNDS, SUFFOLK, IP28 6SH

KEMP HOUSE, 160 CITY ROAD, LONDON, EC1V 2NX, UK
 T: +44 (0) 7525 336644 Anna
 T: +44 (0) 7707 929192 Katarzyna
 E: info@shapeofarchitecture.com

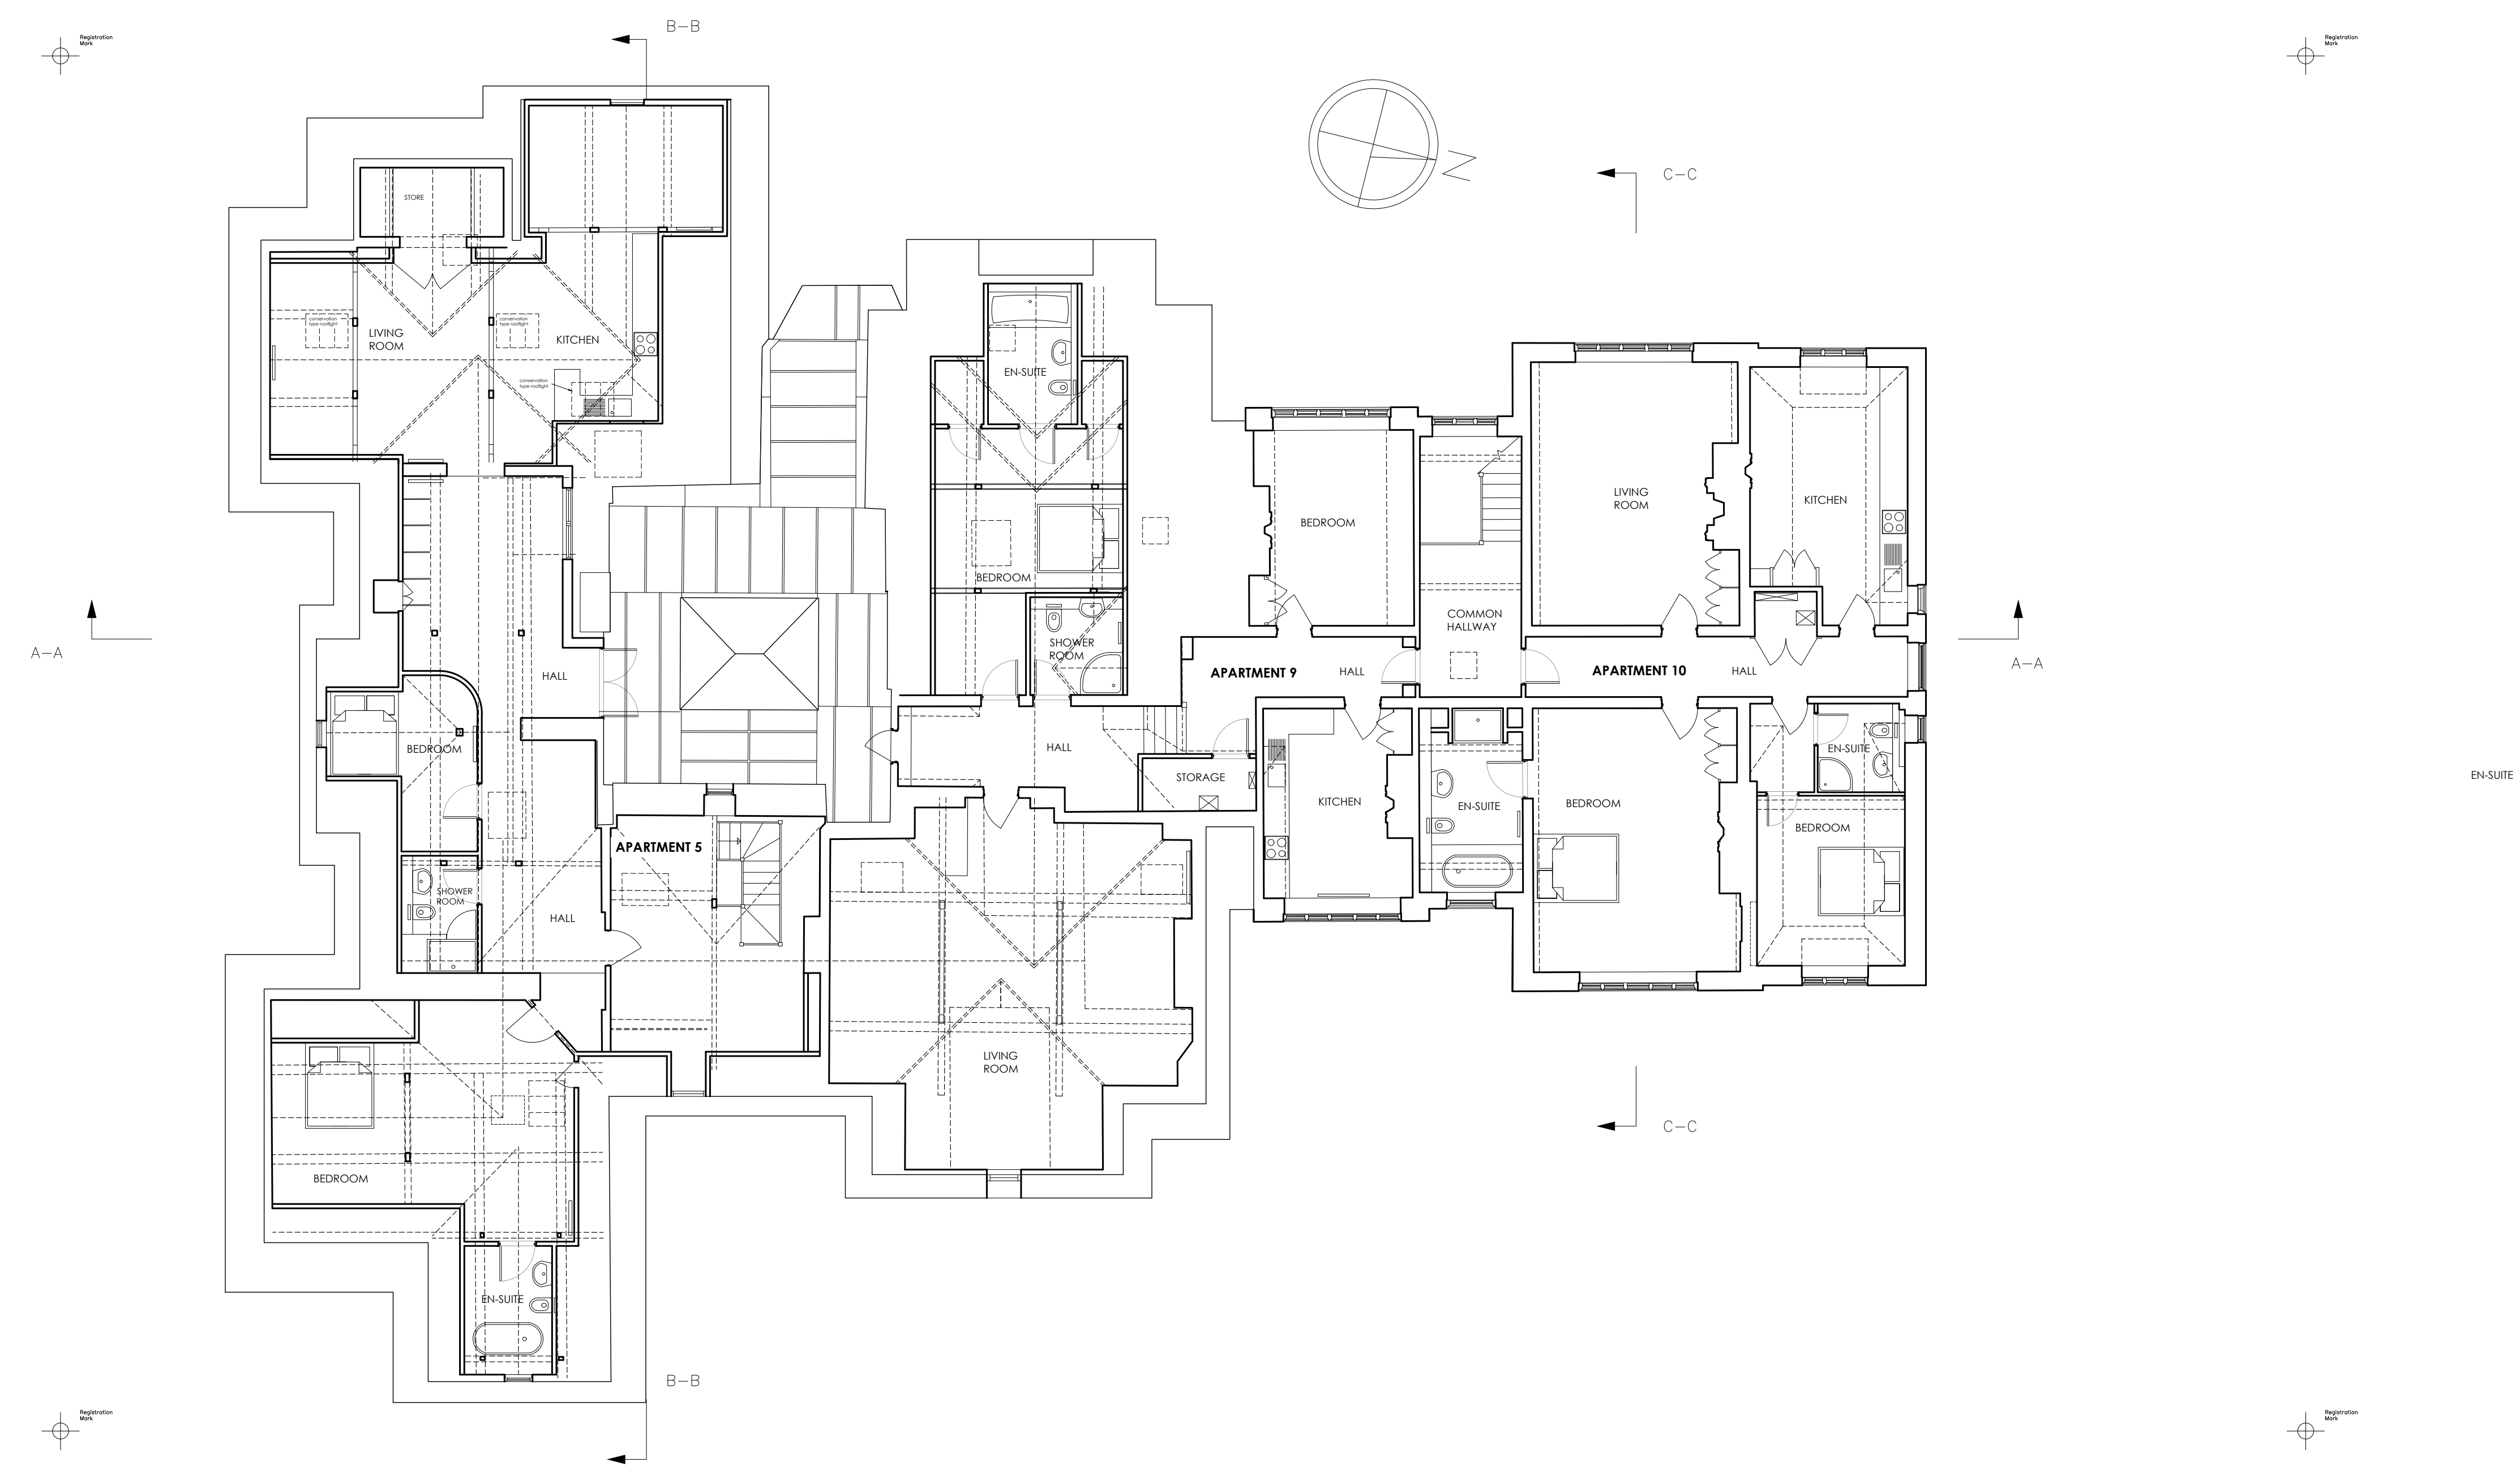

PROPOSED SECOND FLOOR PLAN
 scale 1:100

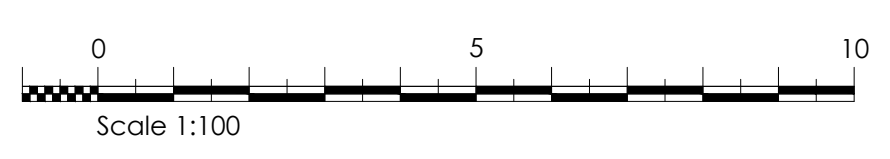

REV	DATE	INTL	DESCRIPTION	CHK	REV	DATE	INTL	DESCRIPTION	CHK	REV	DATE	INTL	DESCRIPTION	CHK	REV	DATE	INTL	DESCRIPTION	CHK	
00	22/10/14	AZ																		

PROJECT NAME SHAPE OF ARCHITECTURE PROJECT HERRINGSWELL MANOR, HERRINGSWELL, BURY ST. EDMUNDS, SUFFOLK, IP28 6SH CLIENT HERRINGSWELL RESIDENT CO LTD C/O ENCORE ESTATE MANAGEMENT LTD	DRAWING TITLE PROPOSED SECOND FLOOR PLAN
--	---

DRAWING STATUS PLANNING	SCALE 1:100 @ A1	DRAWING TITLE 187 - D.13 - PROPOSED SECOND FLOOR PLAN	REVISION 00
----------------------------	---------------------	--	----------------