


PROPOSED ROOF PLAN

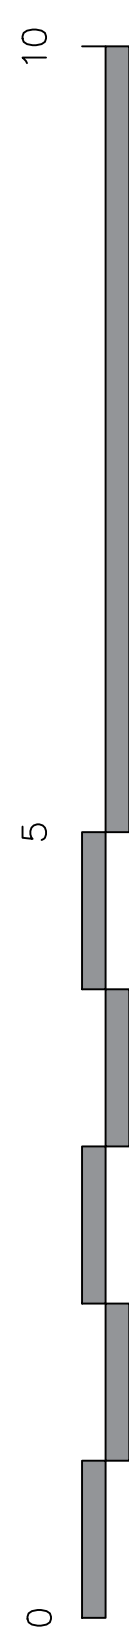

CLIENT	MR & MRS ROBINSON	
LOCATION	POPPIES, LOW STREET, BARDWELL, SUFFOLK IP31 1AR	
JOB DESCRIPTION	TWO STOREY REAR EXTENSION	
TITLE	PROPOSED	
DATE	OCT 2022	DRAWING NO.
SCALE	1 : 50 @ A1	04
JOB	1541 <small>TIM MOLL ARCHITECTURE SUITE 10 9 STATION YARD NEEDHAM MARKET SUFFOLK IP6 8AS T. 01449 708510 M. 07818087280 E. tim@timmoll.com</small>	