




Existing Site Plan - with proposed shown dashed
Scale: 1:200

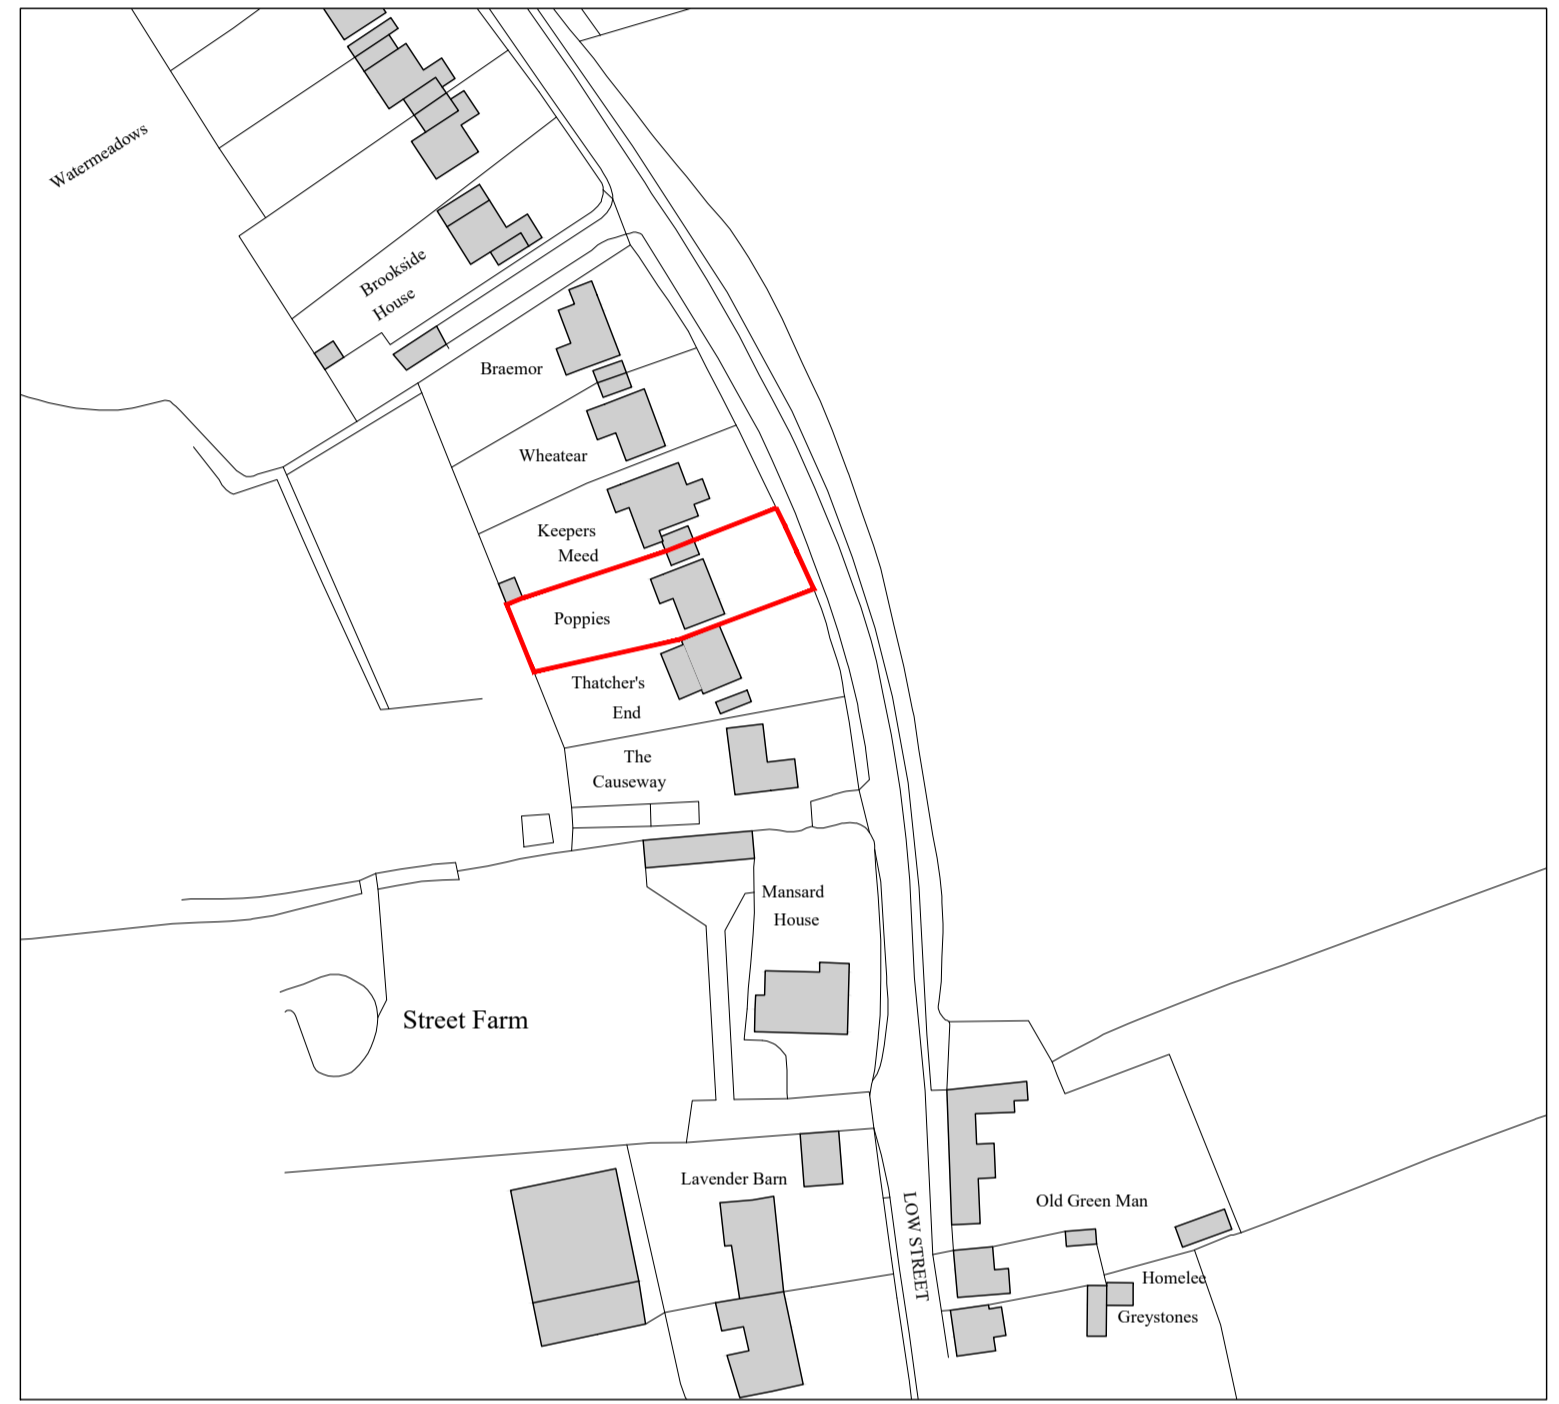

Location Plan
Scale: 1:1250



REVISIONS

ADDED PROPOSED FOOTPRINT DASHED ON SITE PLAN

Tim Moll Architecture Chartered Architect			
JOB 1541		TIM MOLL ARCHITECTURE Suite 10, 9 Station Yard Needham Market Suffolk IP6 8SA T. 01449 708510 M. 07818087280 E. tim@mollarchitecture.co.uk	
CLIENTS	MR & MRS Robinson		
JOB LOCATION	POPPIES, LOW STREET, BARDWELL, SUFFOLK, IP31 1AR		
JOB DESCRIPTION	EXTENSION & ALTERATIONS		
DRAWING	EXISTING		
DATE	SCALE	DRAWING NUMBER	DRAWN BY
OCTOBER 2022	AS SHOWN @ A1	.02 A	MJM
COPYRIGHT TIM MOLL ARCHITECTURE. ALL DIMENSIONS ARE TO BE MEASURED ON SITE AND NOT SCALED FROM THIS DRAWING.			