

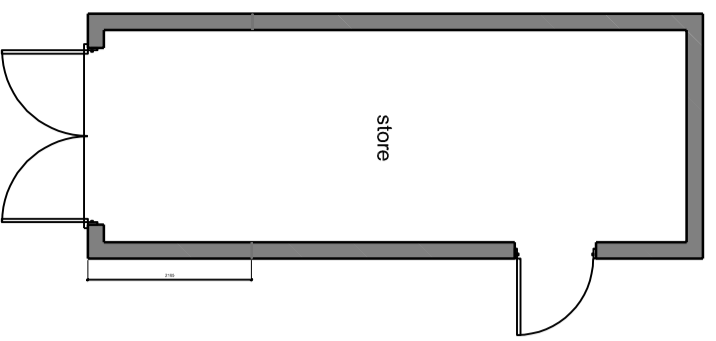


west elevation


east elevation

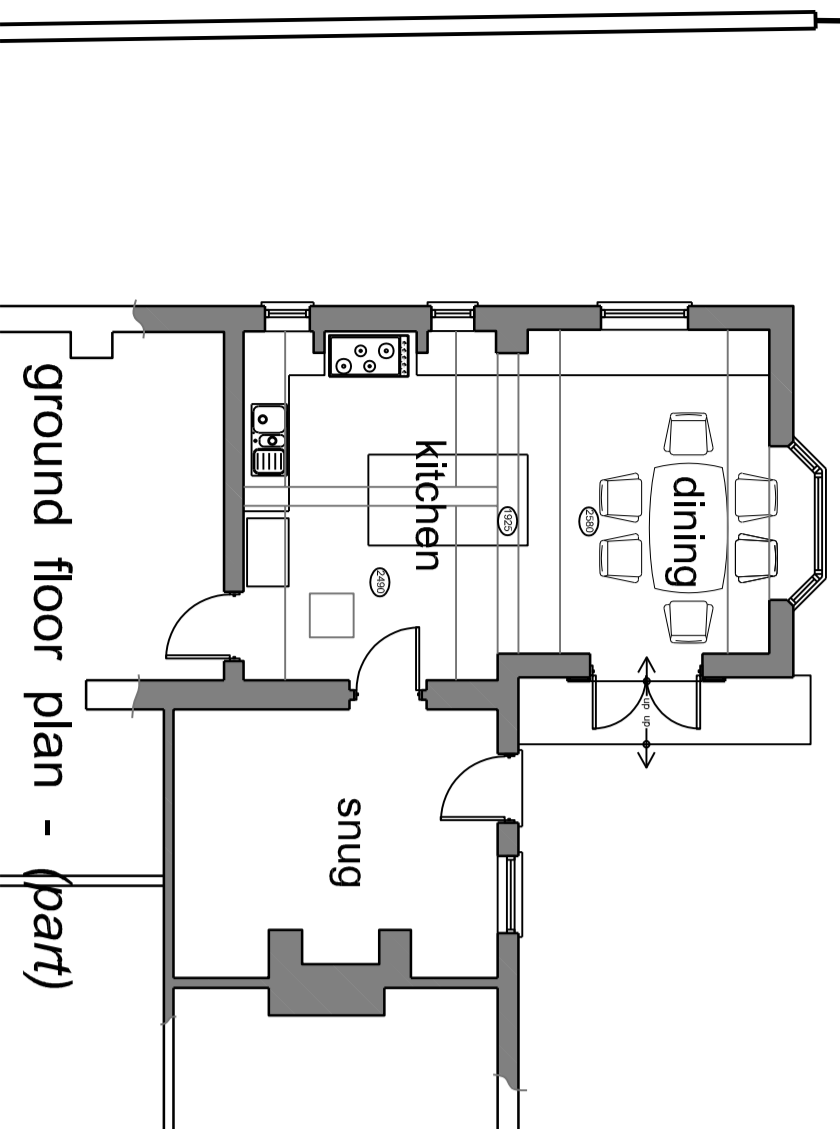


south elevation

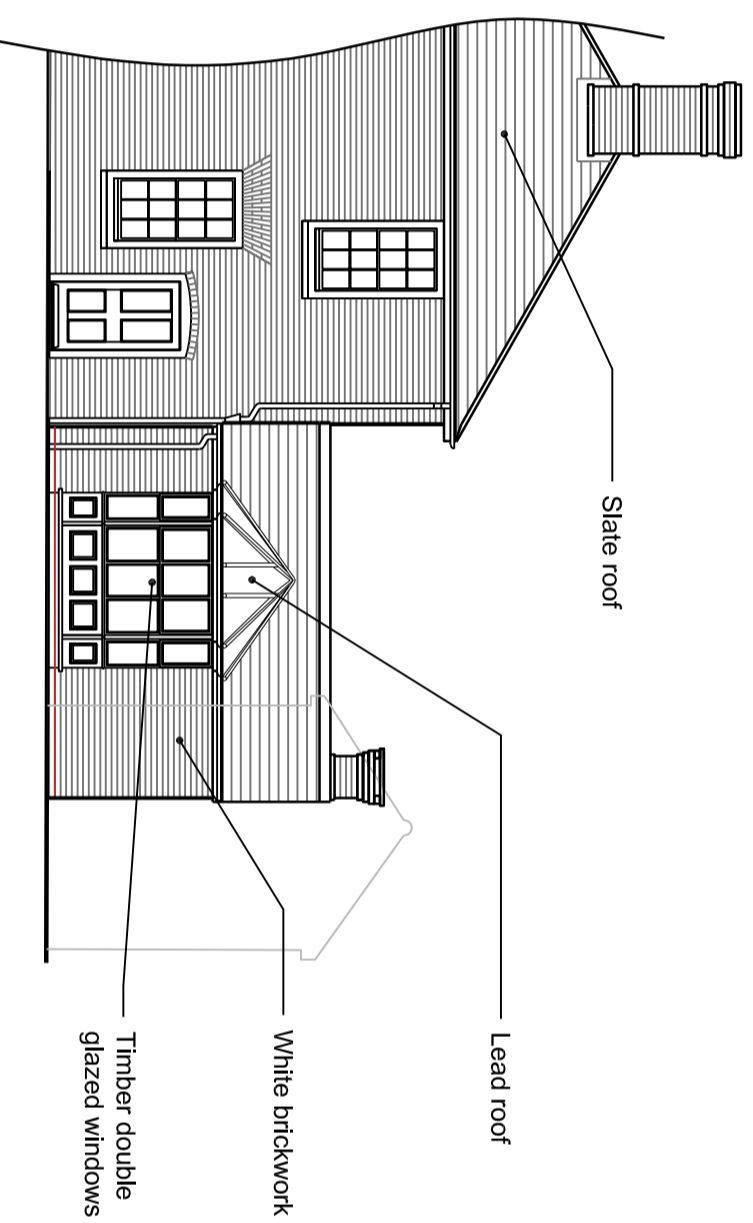

ground floor plan - (part)

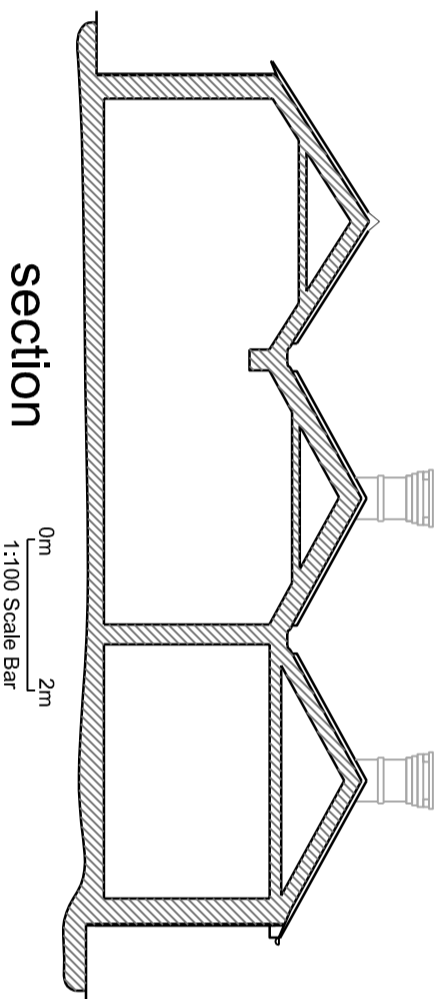

section

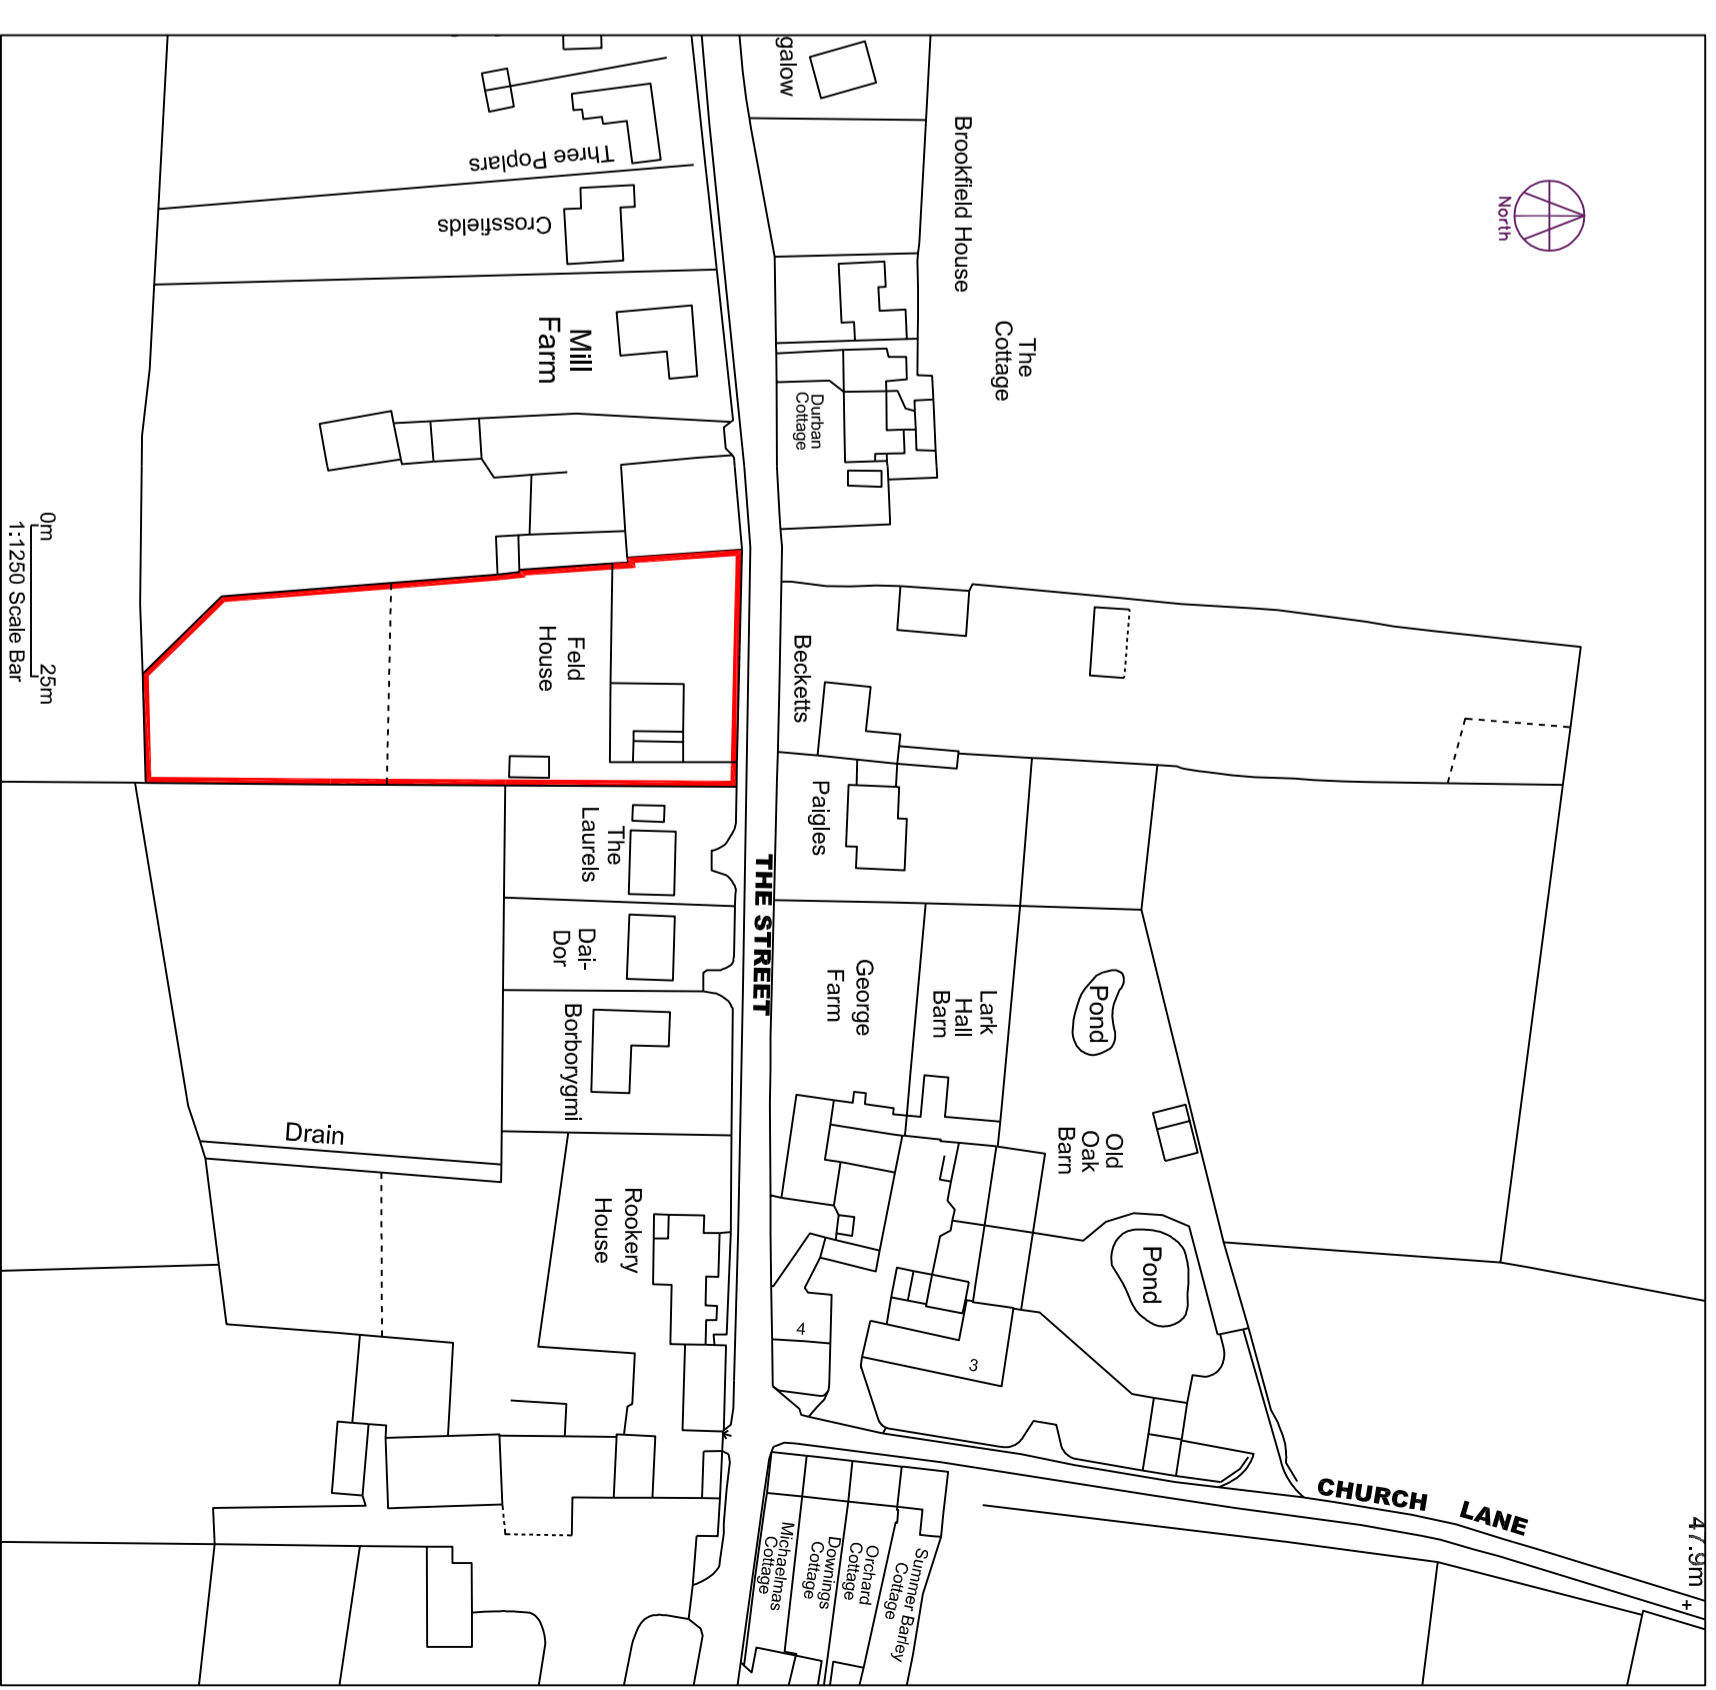

site location plan, scale 1:1250

Only figured dimensions are to be used for construction purposes. This drawing must be read in conjunction with all relevant details for the project. All dimensions are to be checked on site prior to commencement and any discrepancy reported to the Architect or Contract Administrator  
 © Brown & Scarlett Architects 2022

Revisions  
 P1 - PLANNING ISSUE - SEPT. 22

Client	MR. & MRS. R. TROLLOPE		Scale	A/S @ A2
Project	FIELD HOUSE, THE STREET, NORTON, SUFFOLK, IP31 3NA		Date	SEPT. 22
Drawing	EXISTING PLAN, ELEVATIONS & SITE LOCATION PLAN		Job Number	4550
			Drawing number	01 / P1

**BROWN & SCARLETT**  
 ARCHITECTS

1 Old Hall Barns, Thurston Road, Pakenham, Bury St Edmunds, Suffolk, IP31 2NG  
 Tel: 01284 768800 Fax: 01284 702880 Email: info@brownandscarlett.co.uk