



## EAST ELEVATION

Scale 1:50

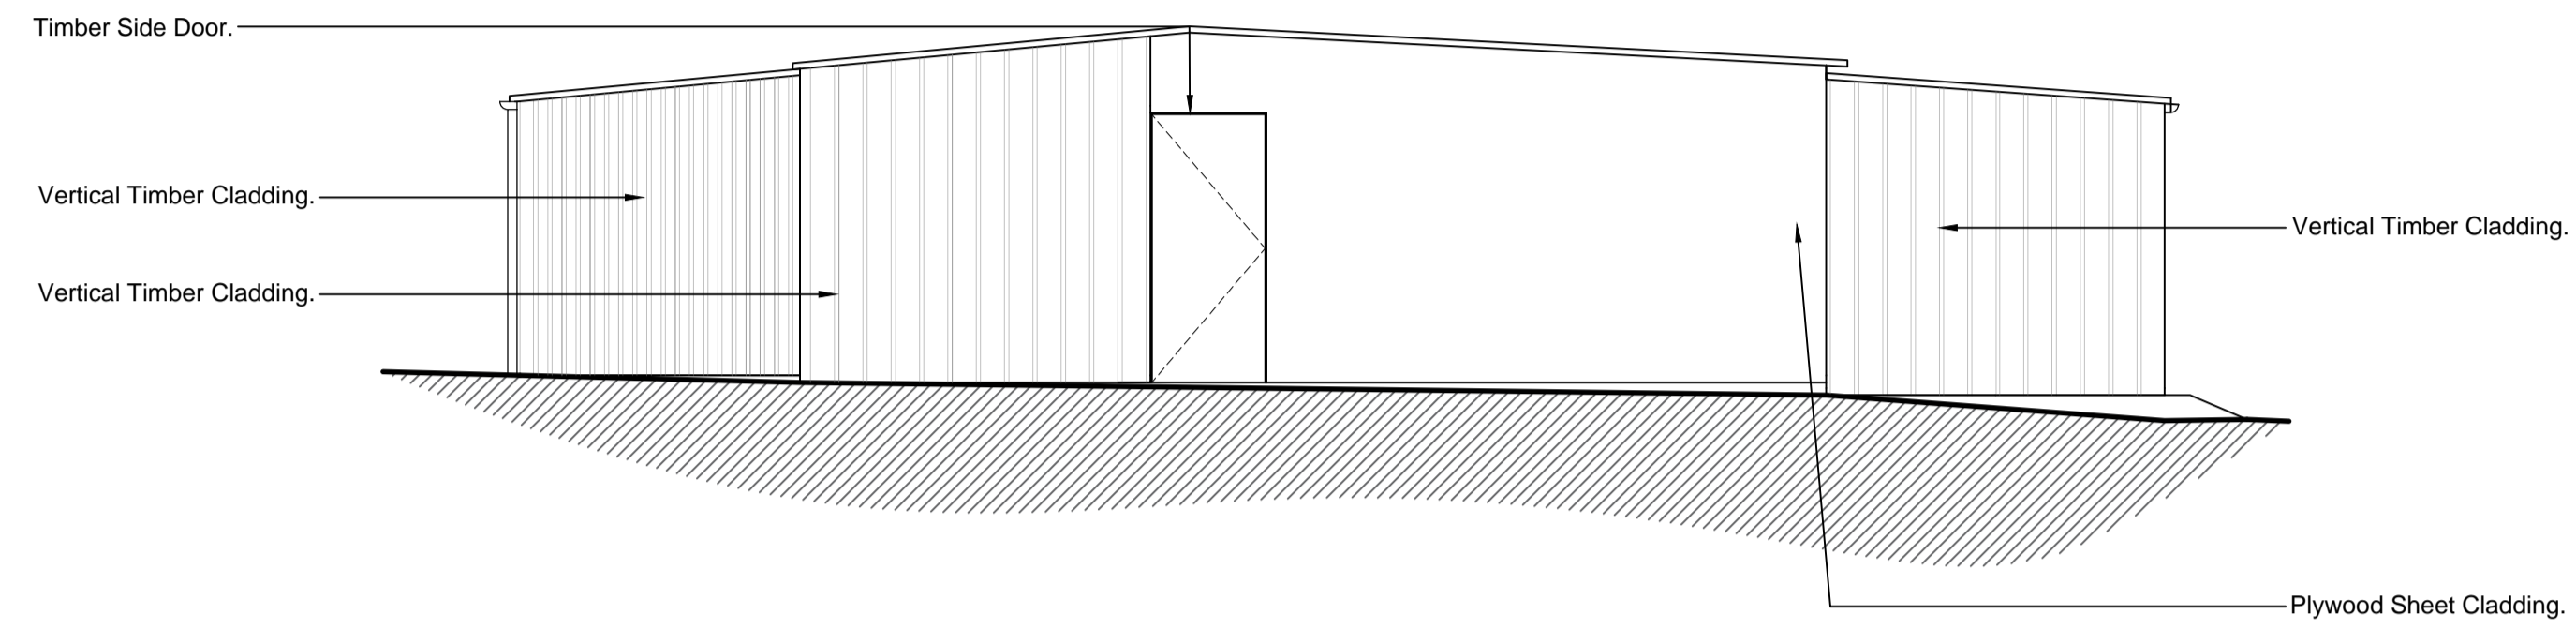


## SOUTH ELEVATION

Scale 1:50

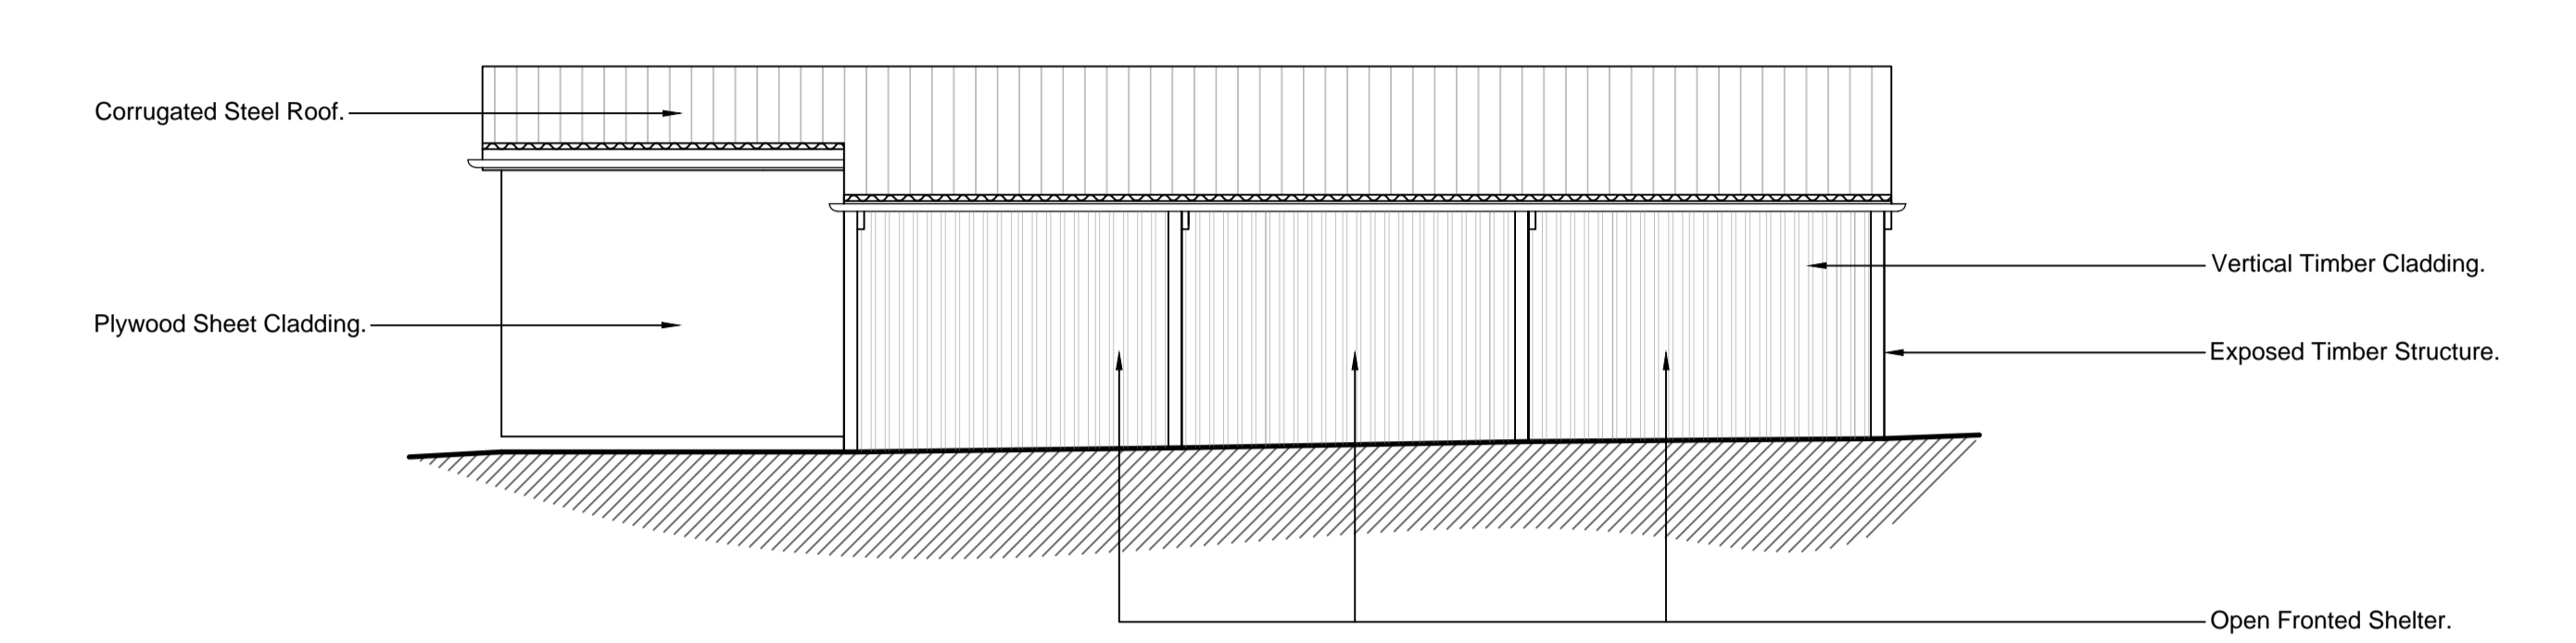

## WEST ELEVATION

Scale 1:50

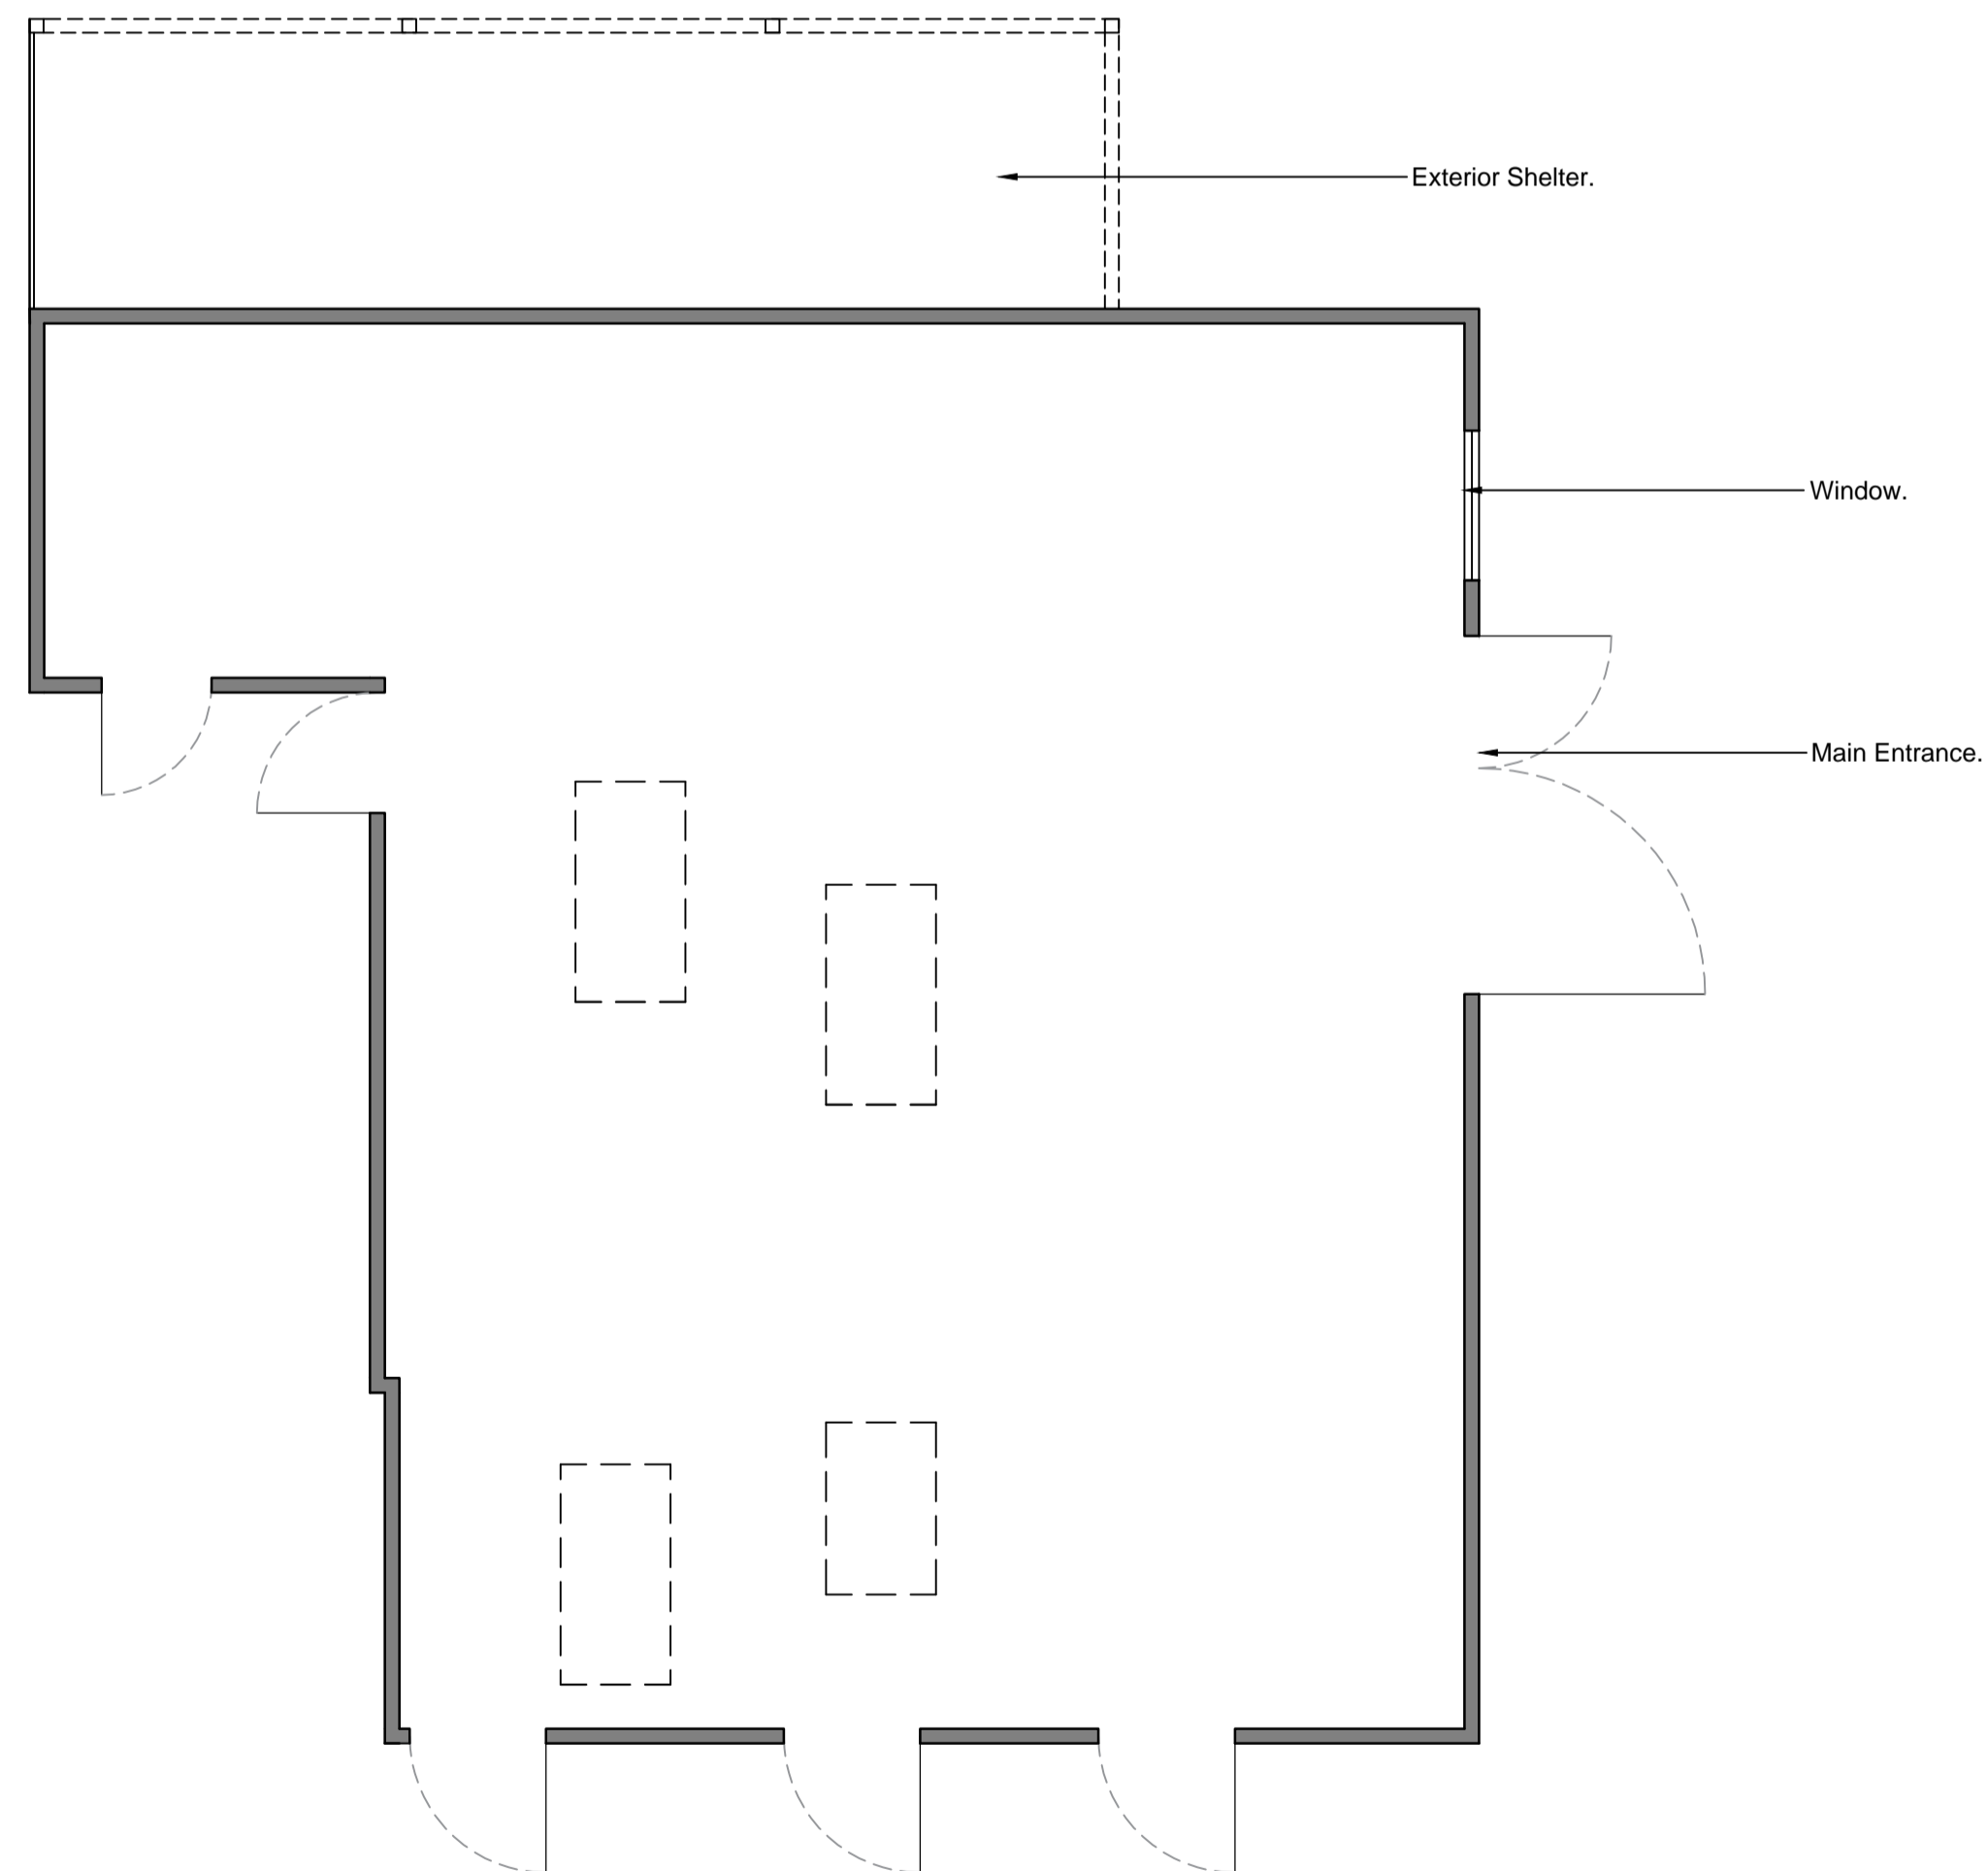

## NORTH ELEVATION



Scale 1:50

## FLOOR PLAN

Scale 1:50

### NOTES:

1. Use written dimensions only. All dimensions to be checked on site and any discrepancies reported to ACORUS immediately. If in doubt ask.
  2. Where relevant, significant hazards have been identified on the drawing. Hazards which should be obvious to a competent contractor or unforeseeable have not been identified.
  3. This drawing is confidential and remains the exclusive property of ACORUS.
  4. Ordnance Survey Paper Map Copying Licence Number: 100039456.
- © ACORUS Rural Property Services Ltd.

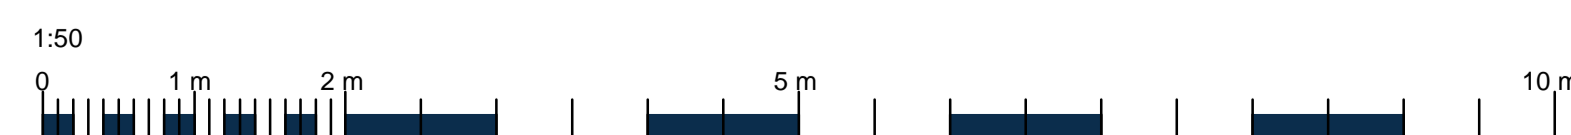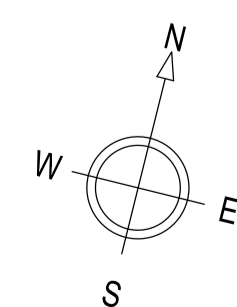

Rev.	Date	Description	Drawn	Chk
		Amendment	Drawn	Checked

PROJECT  
MR W and MRS K Jury  
Farthing Fields, Chilla  
Beaworthy, Devon, EX21 5XG

TITLE  
Conversion of Ag Building to Dwellings  
Existing Plan, Elevations

SCALE	DATE	DRAWN BY	CHECKED BY
AS SHOWN @A1	08/2022	JT	MB
JOB NO.	DRAWING NO.	REVISION	
MB/1840/0822	200_02		

