




A WEST ELEVATION




B SOUTH ELEVATION
(COURTYARD AREA)

C NORTH ELEVATION
(COURTYARD AREA)

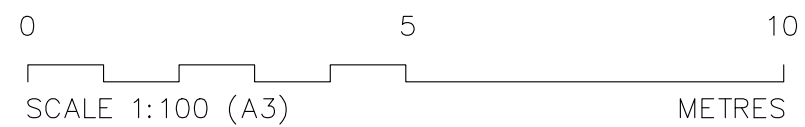


EXISTING


<p>Robert Davies Architects & Historic Building Consultants</p> <p>Weavers Cottages, 89 Berkeley Road South, Earlsdon, Coventry, CV5 6EF T: 02477 110 619 E: info@robertdavies-architects.co.uk www.robertdavies-architects.co.uk</p>	<p>NOTES © Copyright Robert Davies Architects. All dimensions and details are approximate and must be checked on site and not scaled from the drawing. No part of this drawing can be reproduced or transmitted by any means electronic or mechanical, including photocopying, to any third parties whatsoever without prior permission in writing from Robert Davies Architects Ltd. Site boundaries are shown based on existing structures and fences etc. Legal boundaries may differ than those shown. Concept proposals for planning application purposes only. Layouts subject to further development to check compliance with the Building Regulations.</p>	<p>PROJECT / TITLE THE OLD RECTORY, STONEY STANTON, LE9 Conversion of Outbuildings Outbuildings: Elevations as Existing</p>		DATE	DRAWN	SCALES	SIZE
				OCT 22	RD	1:100	A3
				PROJECT REF.		DRG. No.	REV
				22014		EX-103	-

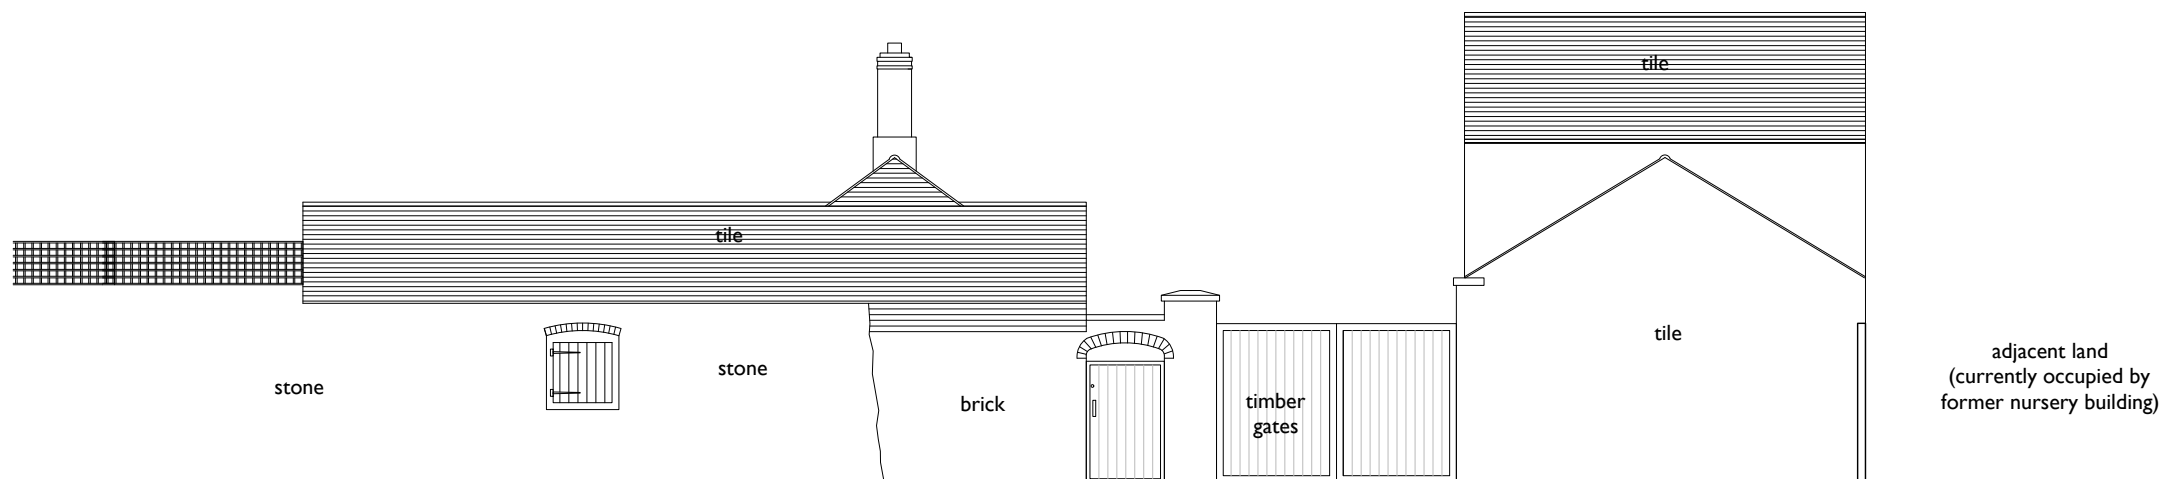

A
- EAST ELEVATION
(CHURCH STREET AND PASSAGE)

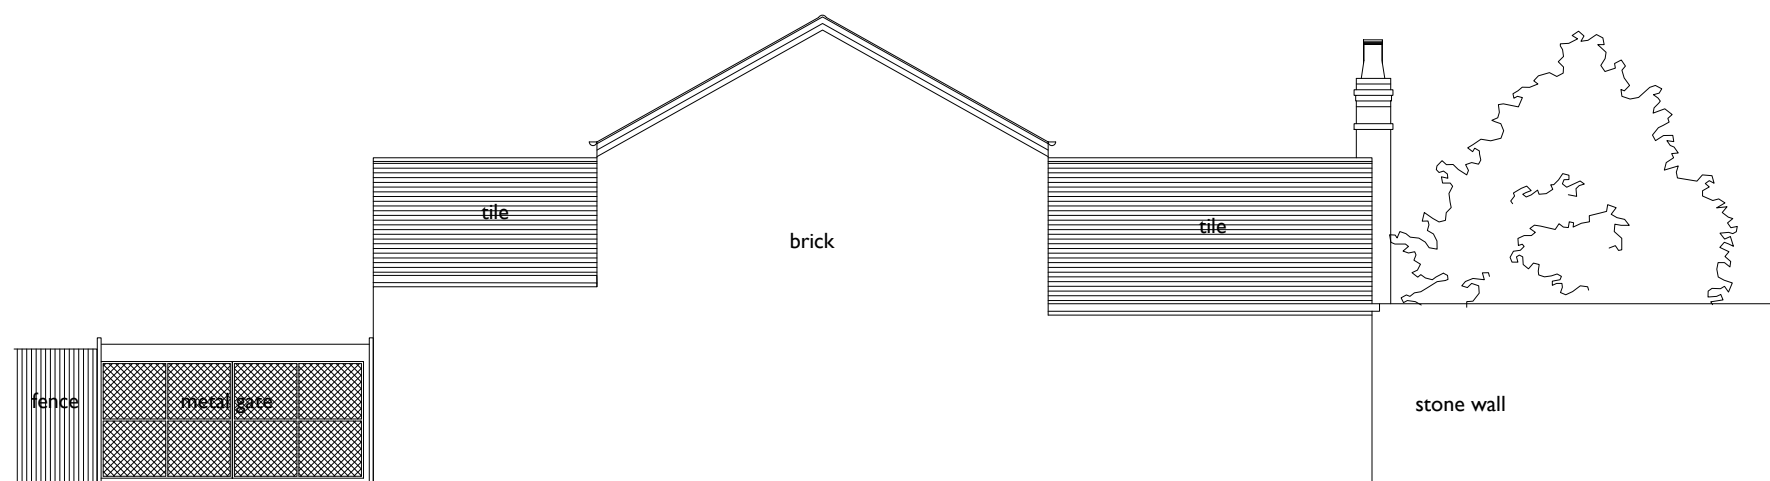

B
- NORTH ELEVATION
(VIEWED FROM WITHIN ADJACENT LAND)

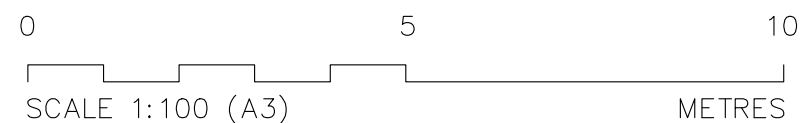

EXISTING

<p>Robert Davies Architects & Historic Building Consultants</p> <p>Weavers Cottages, 89 Berkeley Road South, Earlsdon, Coventry, CV5 6EF T: 02477 110 619 E: info@robertdavies-architects.co.uk www.robertdavies-architects.co.uk</p>	<p>NOTES © Copyright Robert Davies Architects. All dimensions and details are approximate and must be checked on site and not scaled from the drawing. No part of this drawing can be reproduced or transmitted by any means electronic or mechanical, including photocopying, to any third parties whatsoever without prior permission in writing from Robert Davies Architects Ltd. Site boundaries are shown based on existing structures and fences etc. Legal boundaries may differ than those shown. Concept proposals for planning application purposes only. Layouts subject to further development to check compliance with the Building Regulations.</p>	<p>PROJECT / TITLE THE OLD RECTORY, STONEY STANTON, LE9 Conversion of Outbuildings Outbuildings: Elevations as Existing</p>		DATE	DRAWN	SCALES	SIZE
				OCT 22	RD	1:100	A3
				PROJECT REF.		DRG. No.	REV
				22014		EX-104	-