
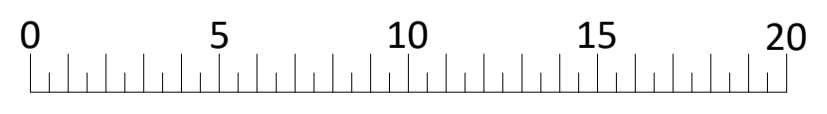
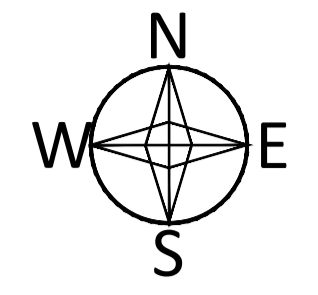




HAZARD / ACTIVITY LEADING TO UNUSUAL, SIGNIFICANT OR UNACCEPTABLE RISKS DURING CONSTRUCTION ARE IDENTIFIED ON THIS DRAWING AS:

The list below identifies certain risks but does not cover all possible unusual etc situations which may be encountered during the construction process, it is also therefore the main contractor's responsibility to identify any further risks / hazards and take appropriate action.

Risks / Hazards particular to this drawing are listed below in numerical references, please refer to architectural risk register for further details:

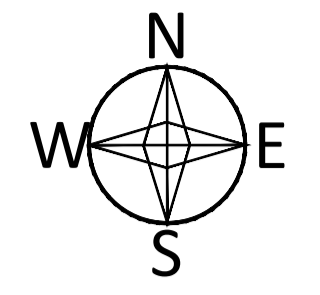

EXISTING SITE PLAN
Scale 1:200 @ A1

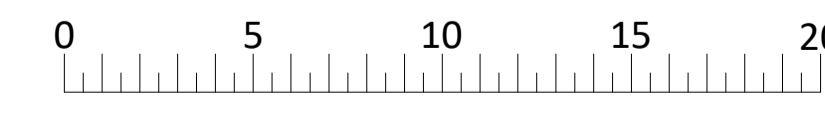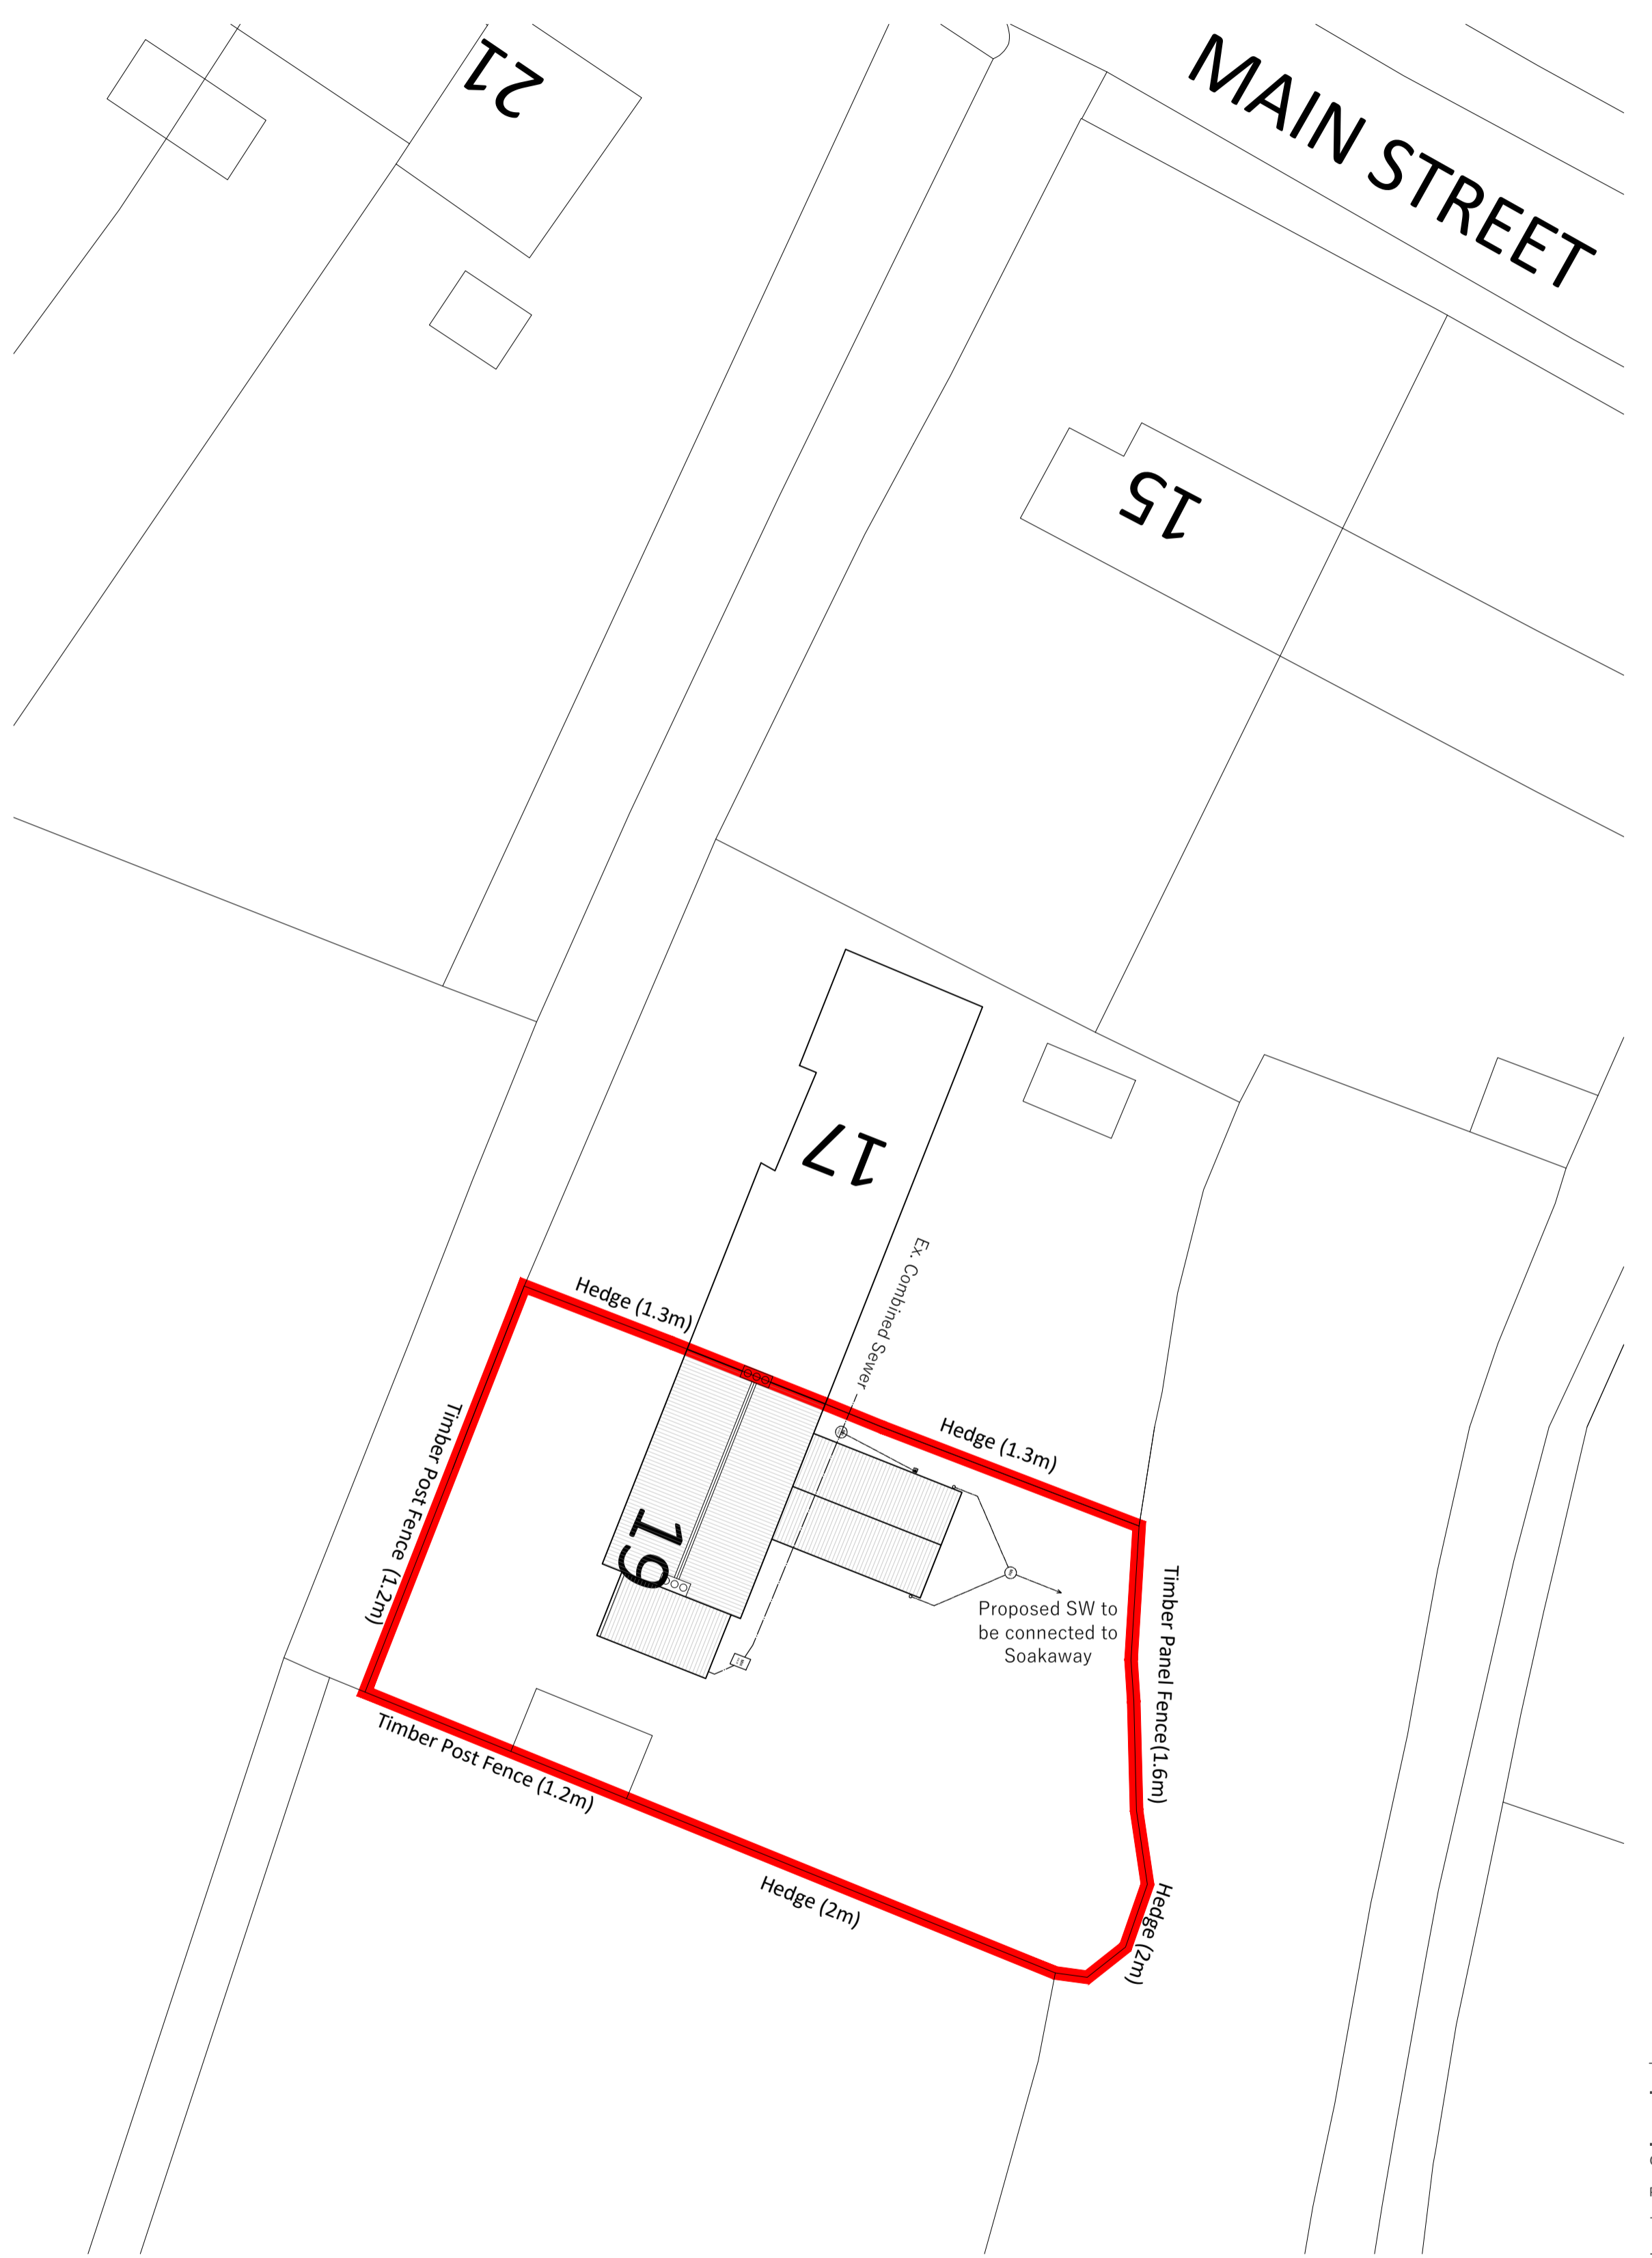

PROPOSED SITE PLAN
Scale 1:200 @ A1

Rev	Date	Drawn	Description	Checked
A	6/5/22	SY	Proposed boundary details / heights added to site plan as requested by Planning. Floor plan underlays included for ease of reference.	SY

PLANNING APP

Client	ERYC Infrastructure & Facilities	Issued From	Hull
Project	19 Main Street, Watton, YO25 9AN	Date	09/2022
Title	Existing and Proposed	Scale	1:200 @ A1
	Site Plan	Drawn	JP Auth SY

Drawing Number: 09833 BSP 21 - 201
 Revision: _____
 Do not scale from this drawing. Work to ground dimensions, and any discrepancy to be reported to the Architect.
 © This drawing is copyright and must not be reproduced or used for any other purpose without the permission of LHL Group Ltd.

LHL Group Property and Construction Consultants
 The Chocolate Works Suite 2
 Bishopthorpe Road The Riverside Building
 York Livingston Road Harrogate
 YO23 1DE Hesse Harrogate
 HU13 0DZ Newcastle Upon
 Tyne
 Doncaster
 01904 690699 01482 215999
 www.lhlgroup.co.uk

