
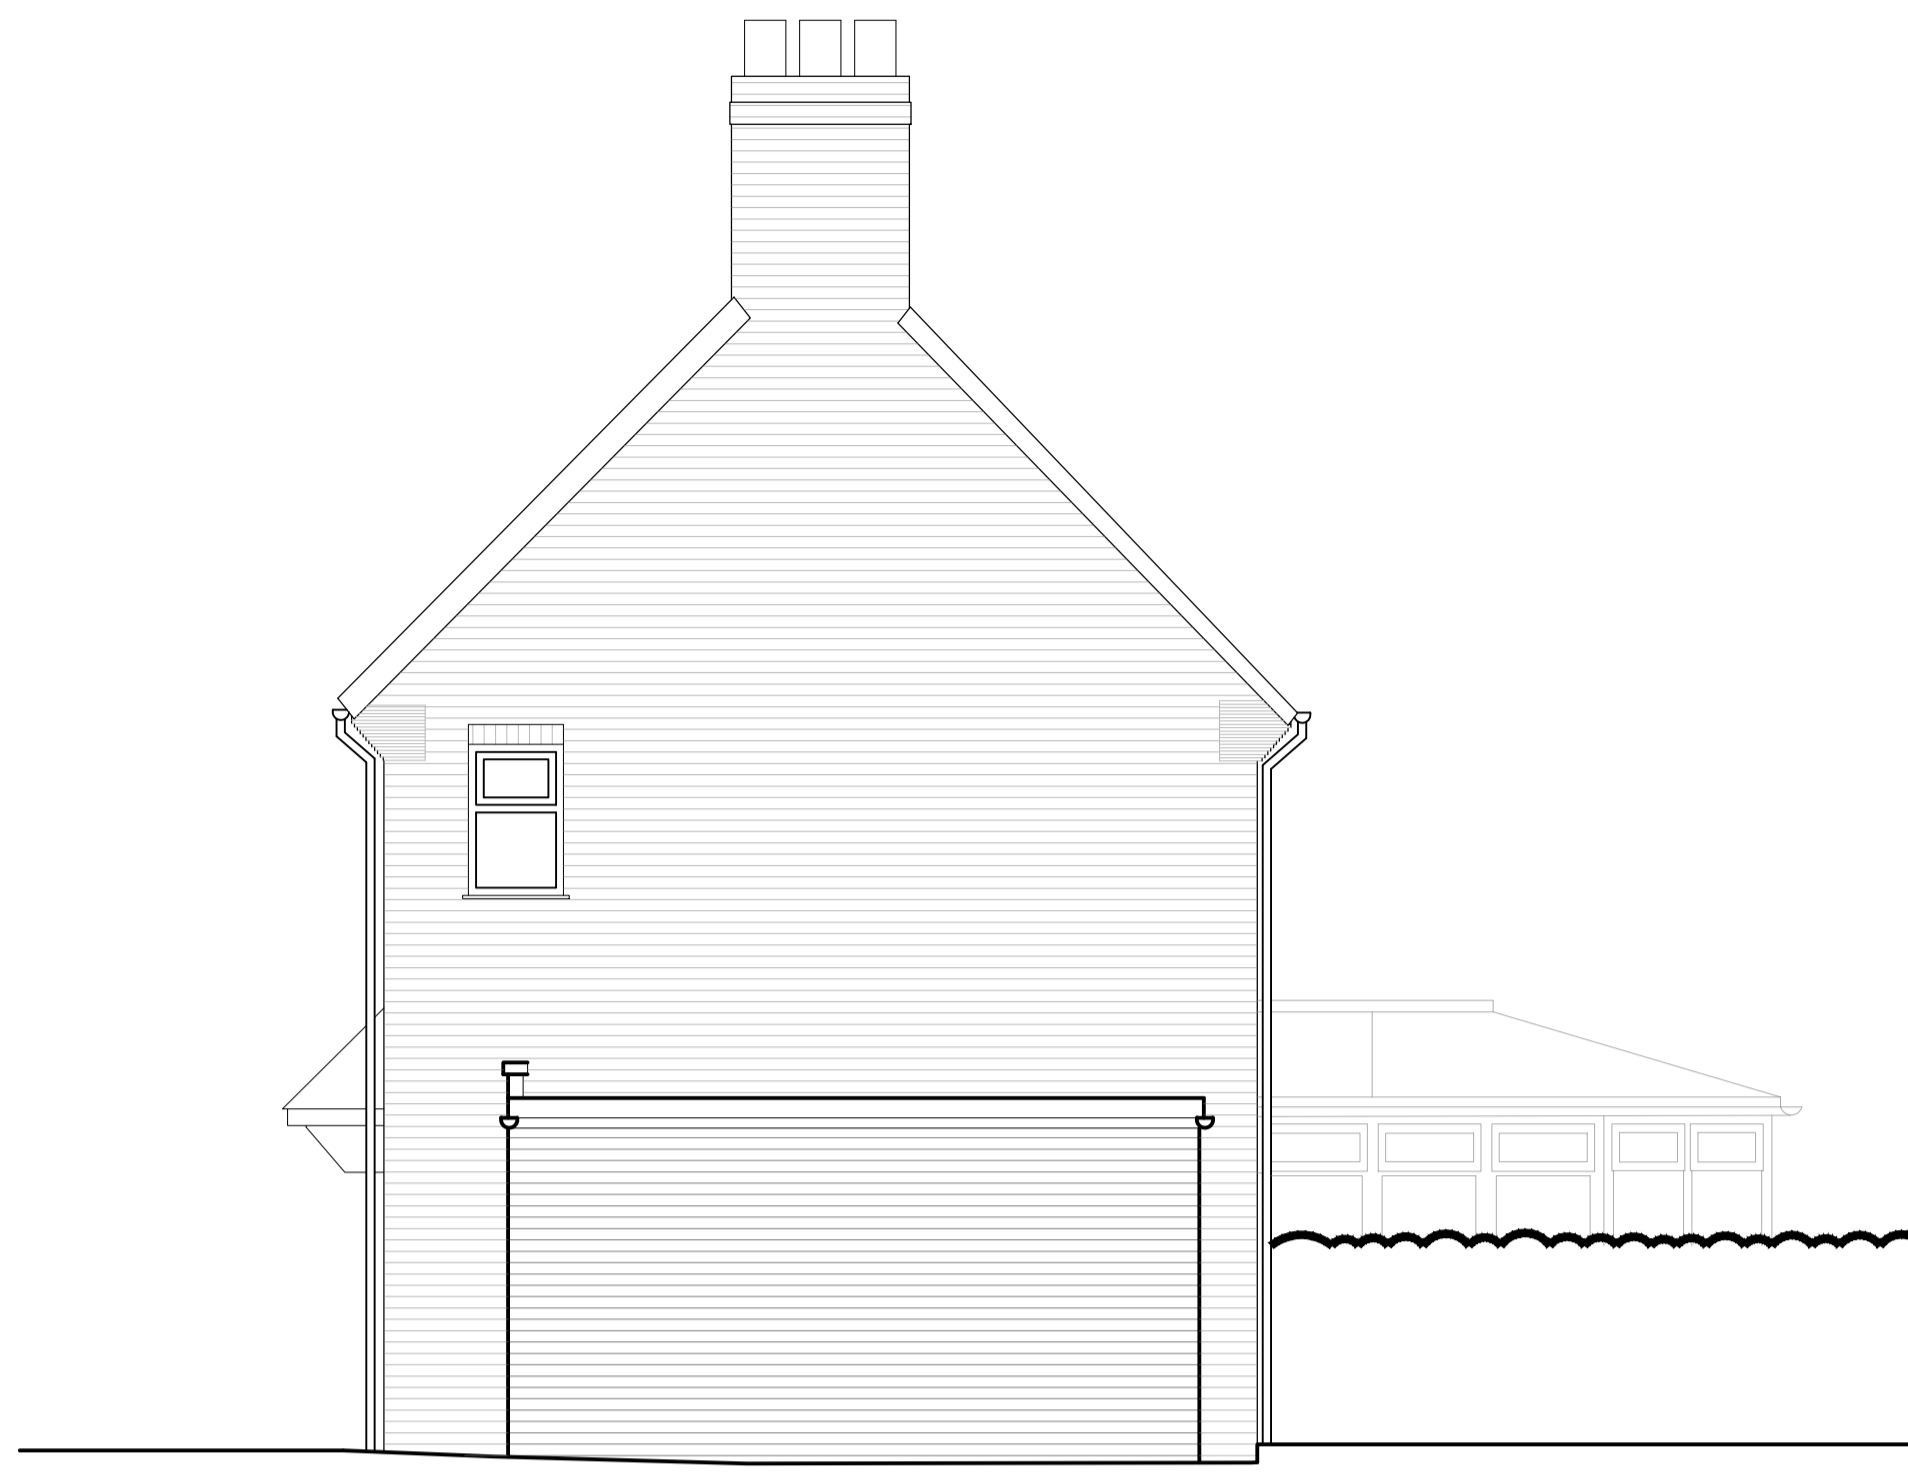


HAZARD / ACTIVITY LEADING TO UNUSUAL, SIGNIFICANT OR UNACCEPTABLE RISKS DURING CONSTRUCTION ARE IDENTIFIED ON THIS DRAWING AS:

The list below identifies certain risks but does not cover all possible unusual etc situations which may be encountered during the construction process, it is also therefore the main contractor's responsibility to identify any further risks / hazards and take appropriate action.


Risks / Hazards particular to this drawing are listed below in numerical references, please refer to architectural risk register for further details:

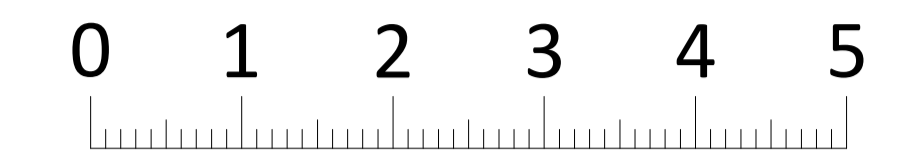

EXISTING SIDE ELEVATION
Scale 1:50 @ A1



EXISTING FRONT ELEVATION - NO PROPOSED CHANGE
Scale 1:50 @ A1

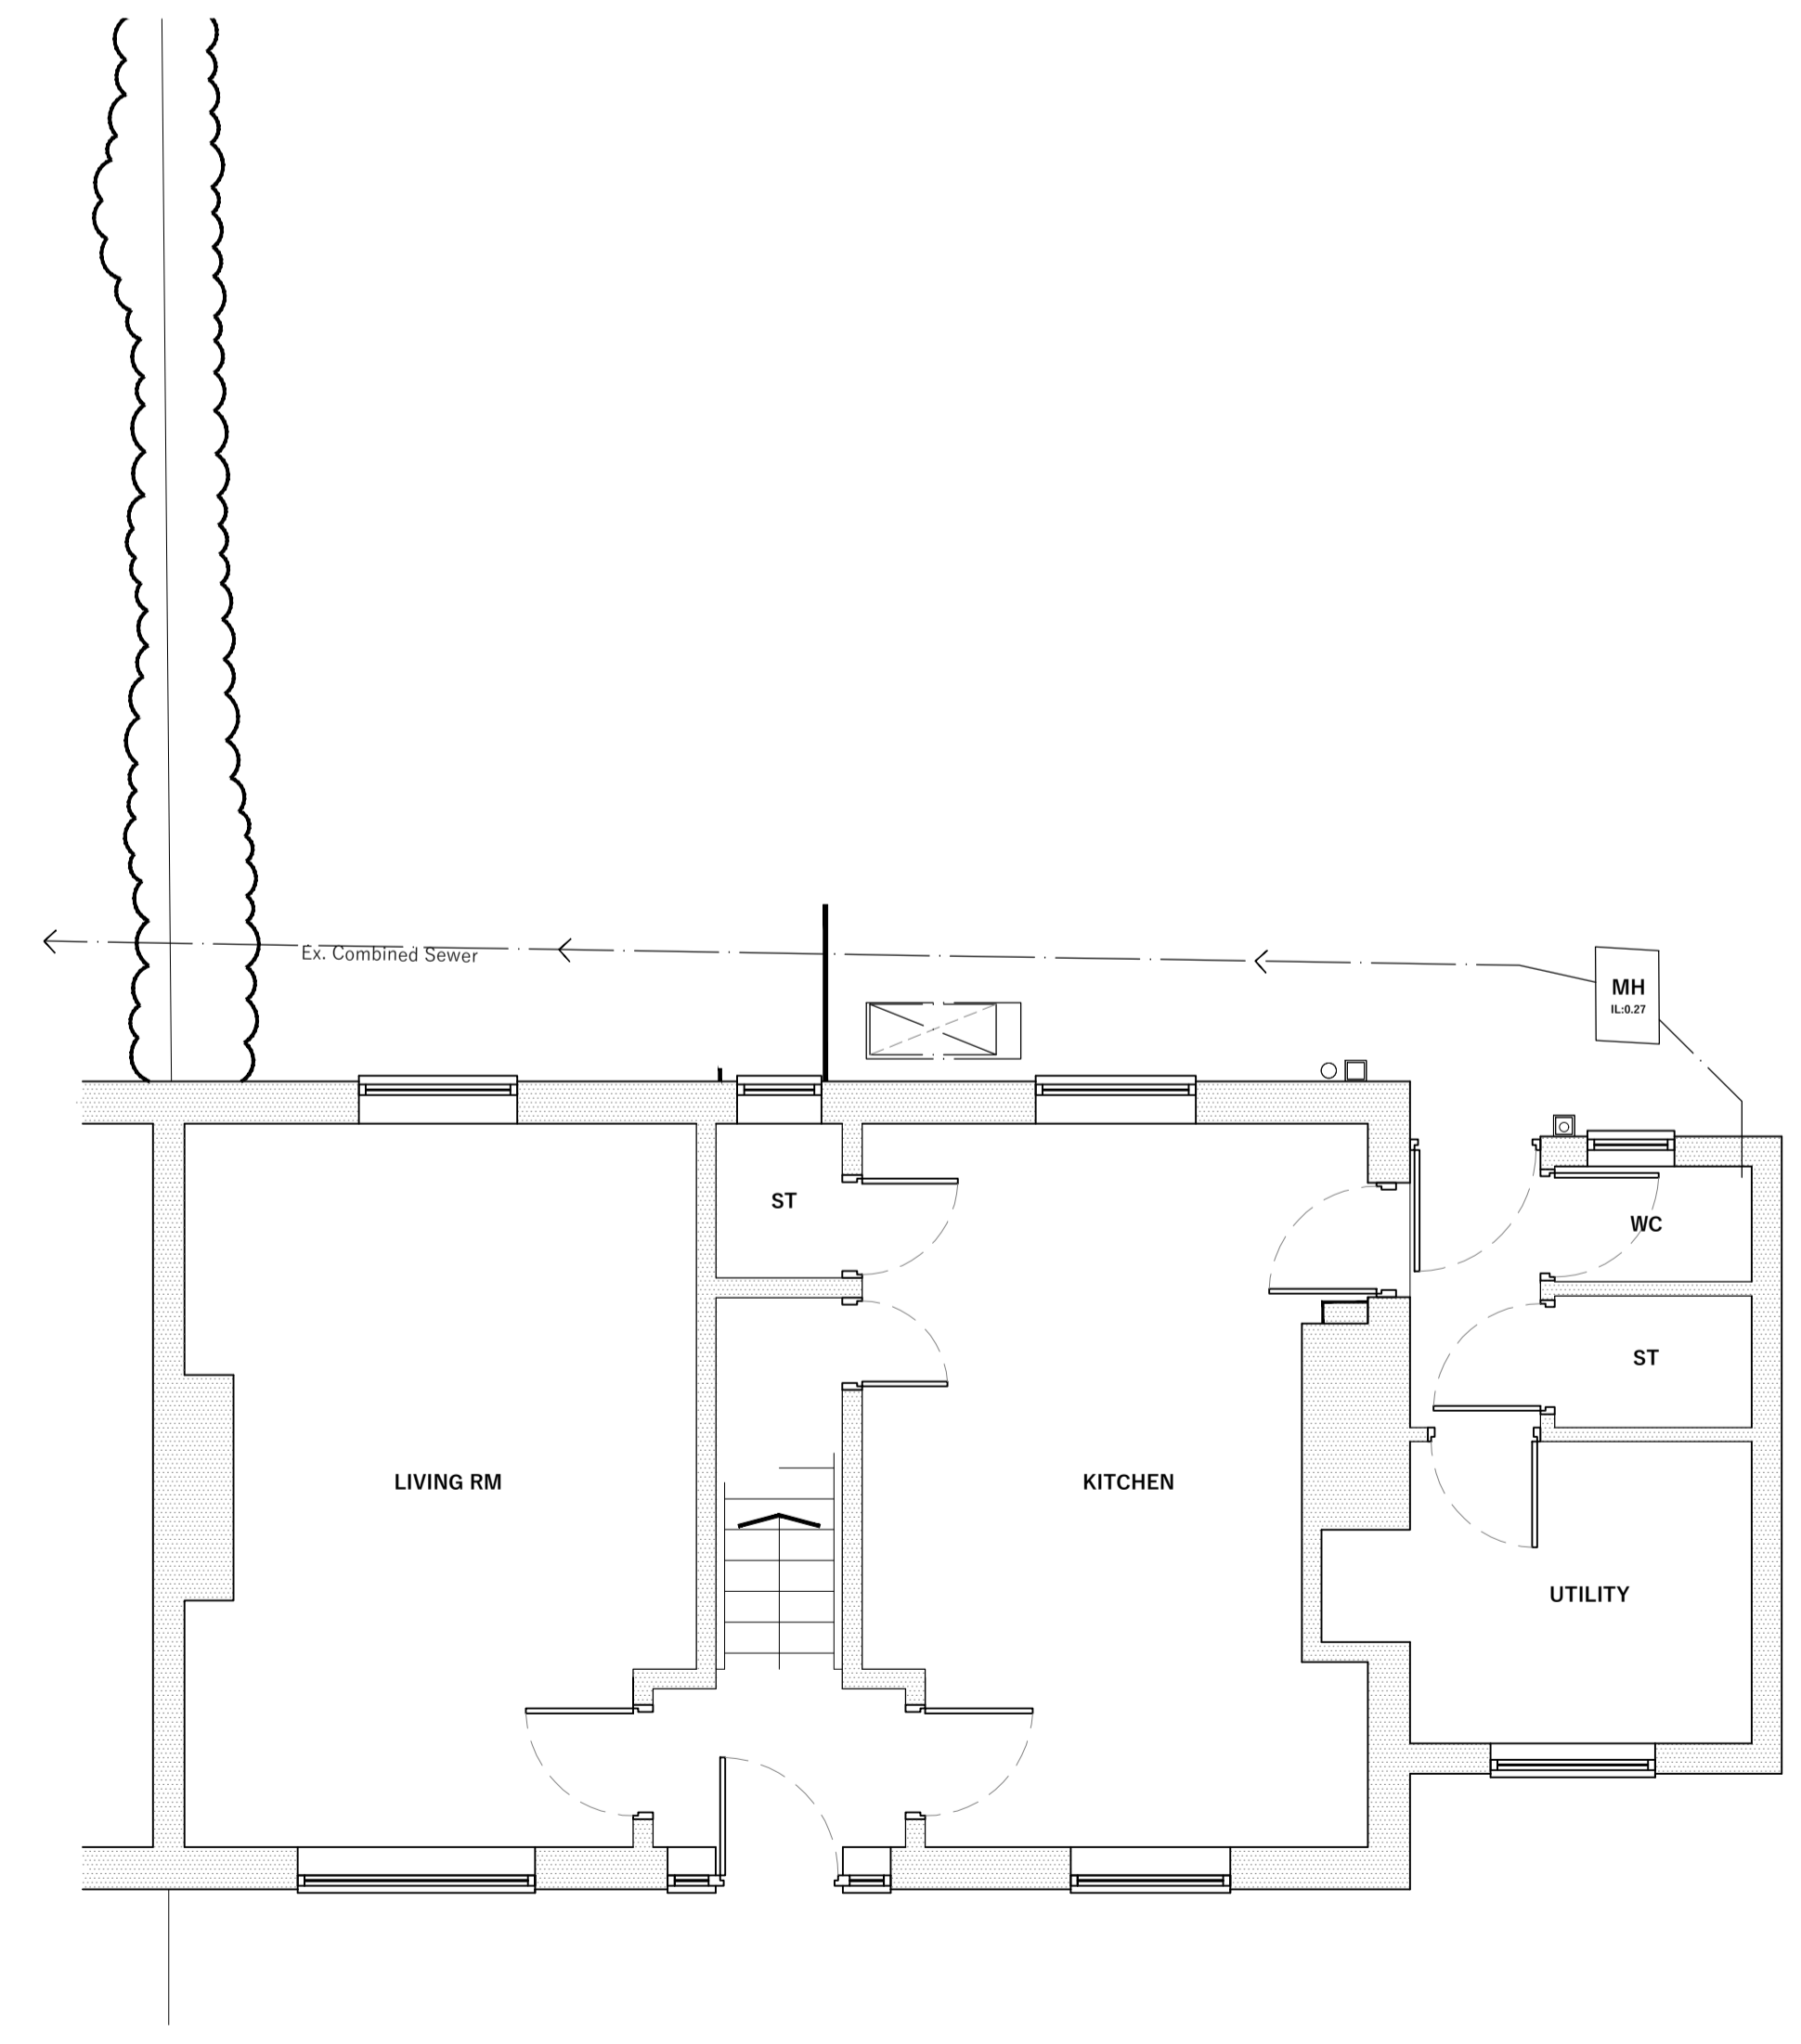

EXISTING GROUND FLOOR PLAN
Scale 1:50 @ A1



EXISTING REAR ELEVATION
Scale 1:50 @ A1

PLANNING APP

Client	ERYC Infrastructure & Facilities	Issued From	Hull
Project	19 Main Street, Watton, YO25 9AN	Date	5/2022
Title	Existing	Scale	1:50 @ A1
Plans and Elevations		Drawn	SY Auth

Drawing Number: 09833 BSP 22 - 202
Revision: _____
Do not scale from this drawing. Work to original dimensions, and any discrepancy to be reported to the Architect.

LHL Group Property and Construction Consultants
The Chocolate Works Suite 2
Bishopthorpe Road The Riverside Building
York Livingston Road Harrogate
YO23 1DE HESLE HU13 0DZ Newcastle Upon Tyne
01904 690699 01482 215999 Doncaster
www.lhlgroup.co.uk

