



PROPOSED FRONT NORTH ELEVATION

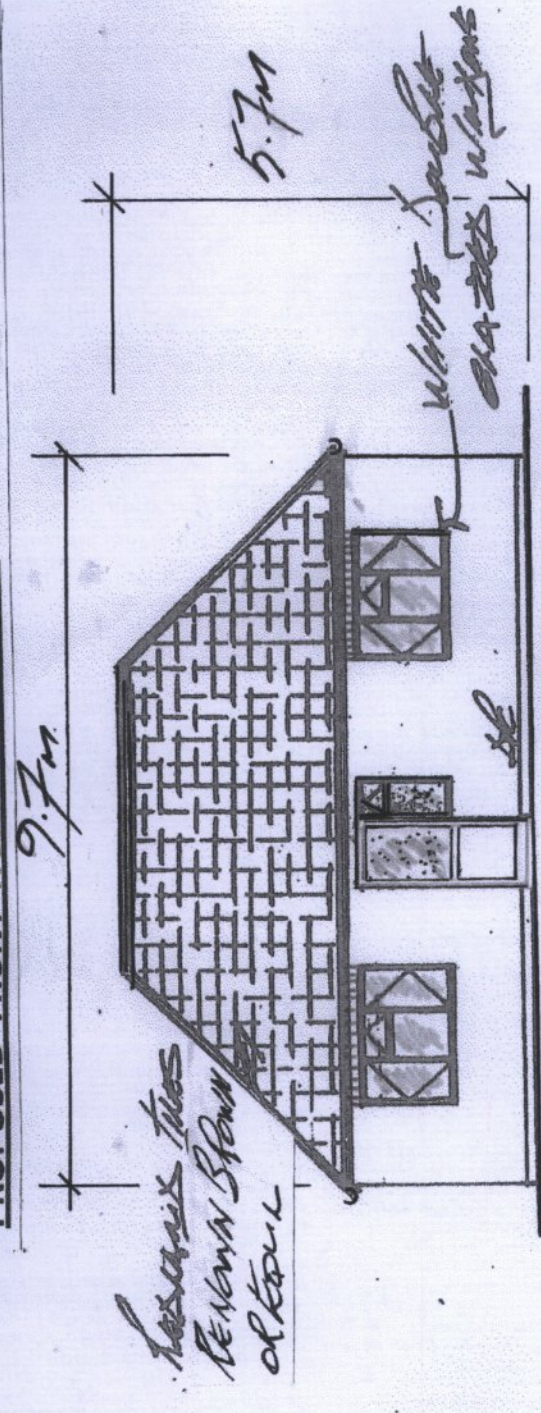

PROPOSED REAR SOUTH ELEVATION

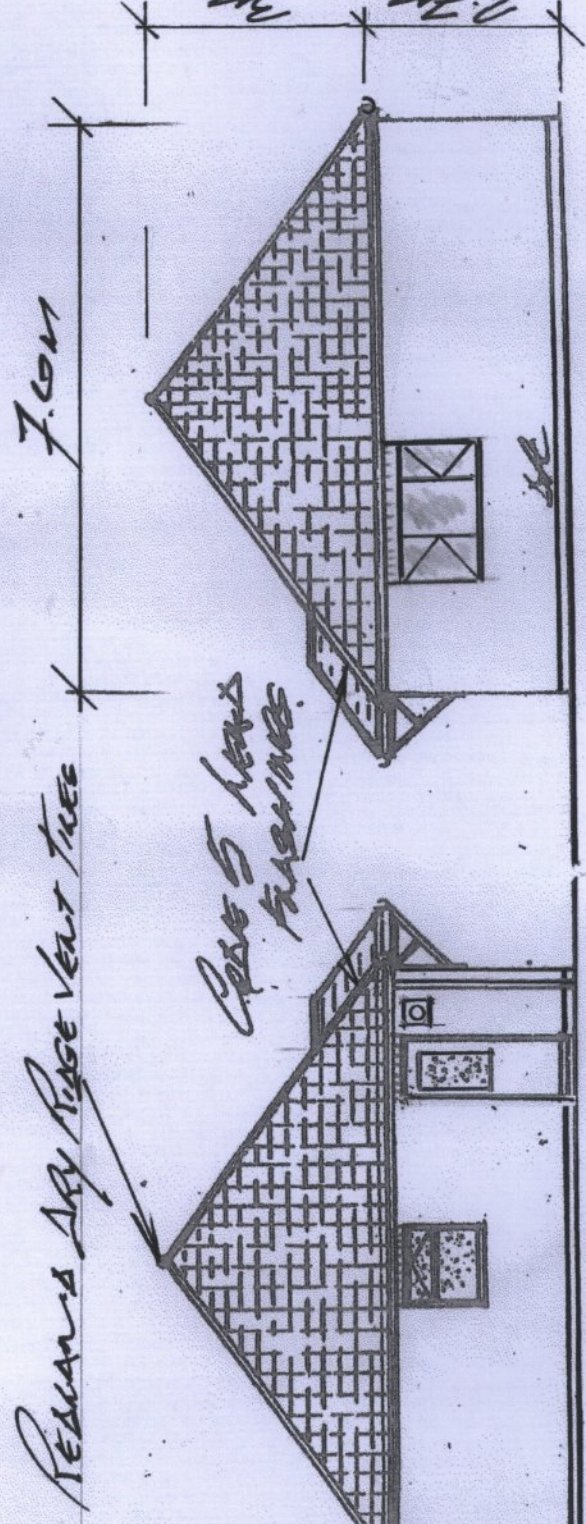


PROPOSED EAST SIDE ELEVATION

PROPOSED WEST SIDE ELEVATION

SCALE 1: 100


Please read All Drawings No's L440/1R, 2R, 3R & Design & Access Stmtnt. in tandem
 PROPOSED ELEVATIONS & FLOOR PLAN TO SPECIAL CIRCUMSTANCES
 BUNGALOW FOR ELDERLY DISABLED RELATIVE PLUS SCALE BARS

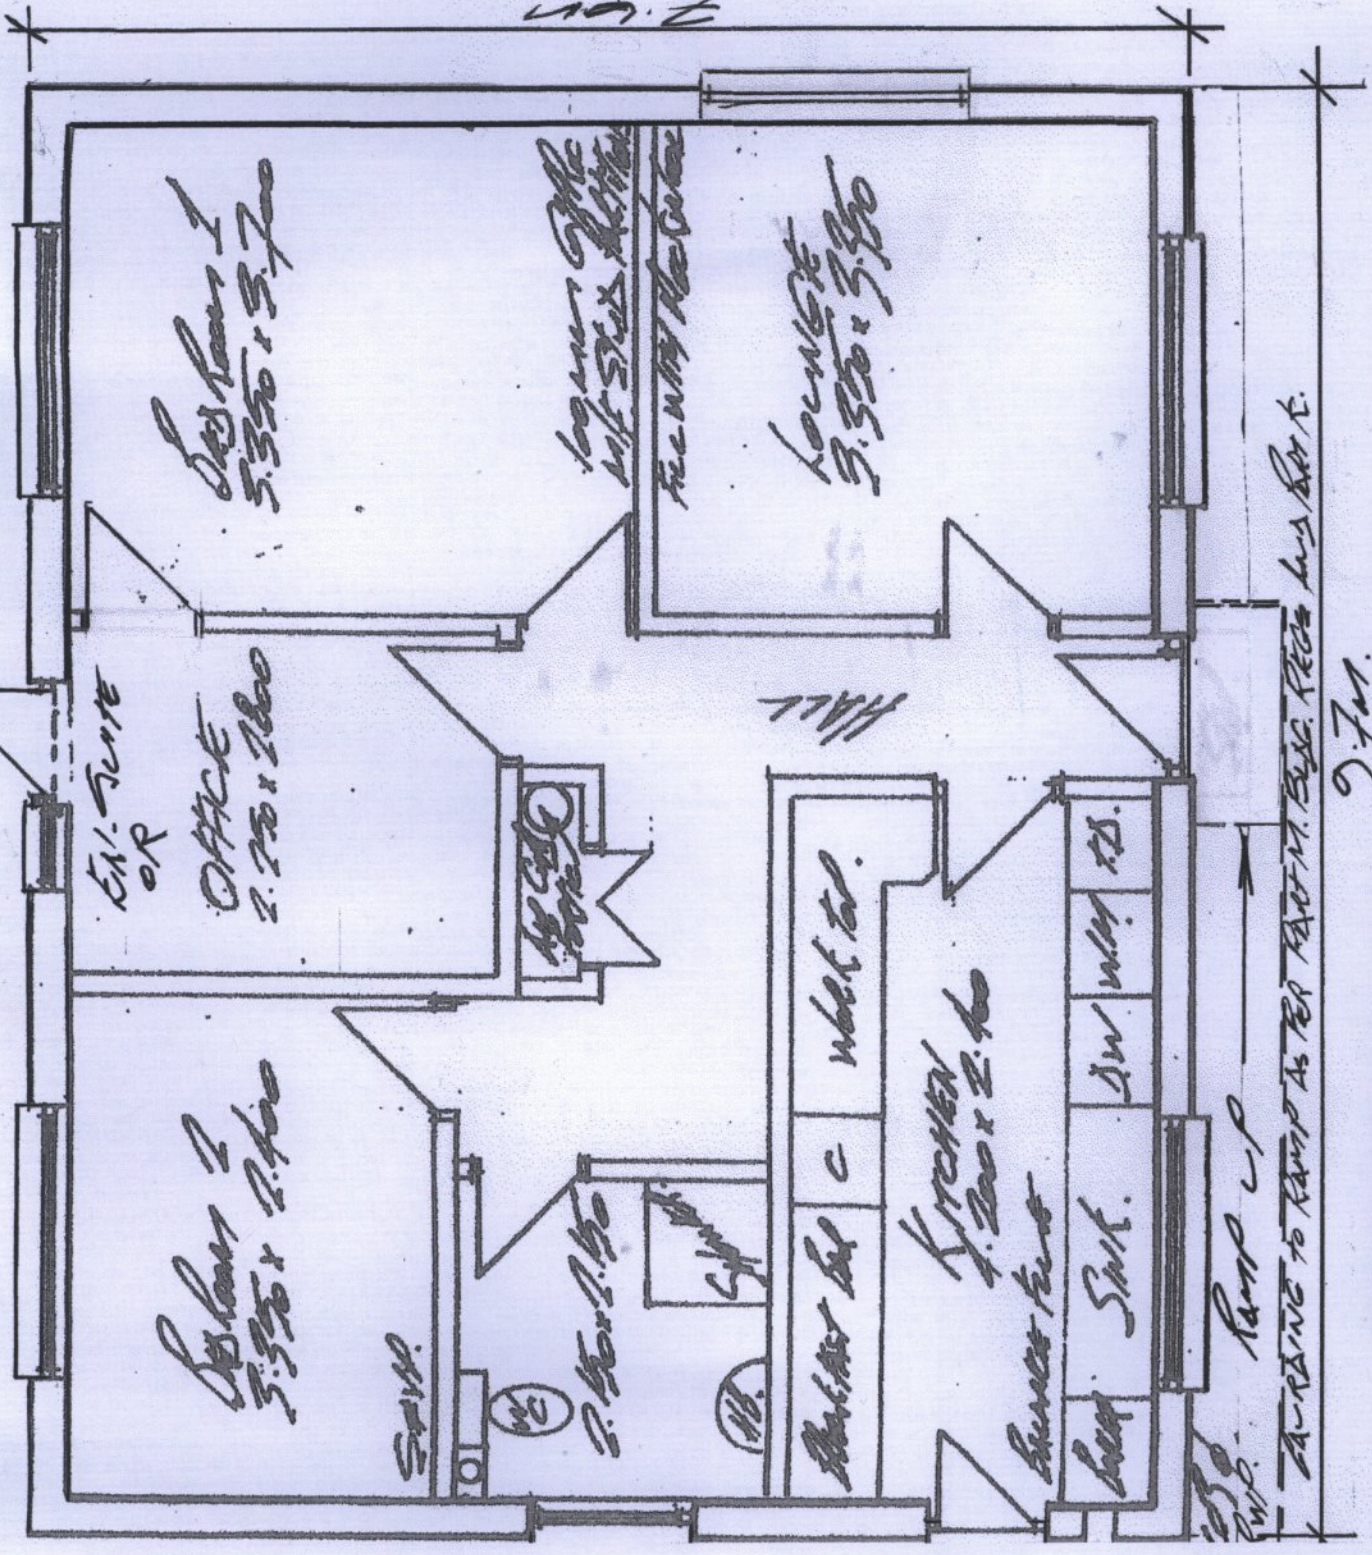

PROPOSED GROUND FLOOR PLAN SCALE 1: 50

SCALE BARS FOR DRAWINGS No's

Please apply those that are ticked only and noted to that Scale on the above Drawings
 Please also note that Drawings marked NTS are drawn Not To Scale Always work to dimensions and actual setting but refer also to note reference to this particular condition.

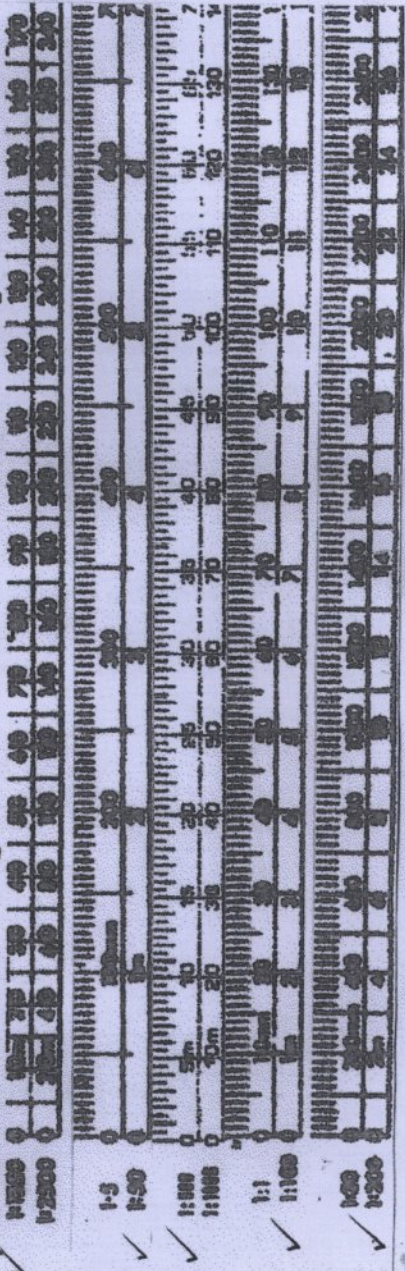

RECEIVED NORTH KESTEVEN DISTRICT COUNCIL
 18 JUL 2022
 POST

Date: 27.06.2022
 Drg. No. L440/1R
 or EMMA L. PADDEN OF 12 AUCKLAND CRESCENT. TIMBERLAND. LN4, 3RT