
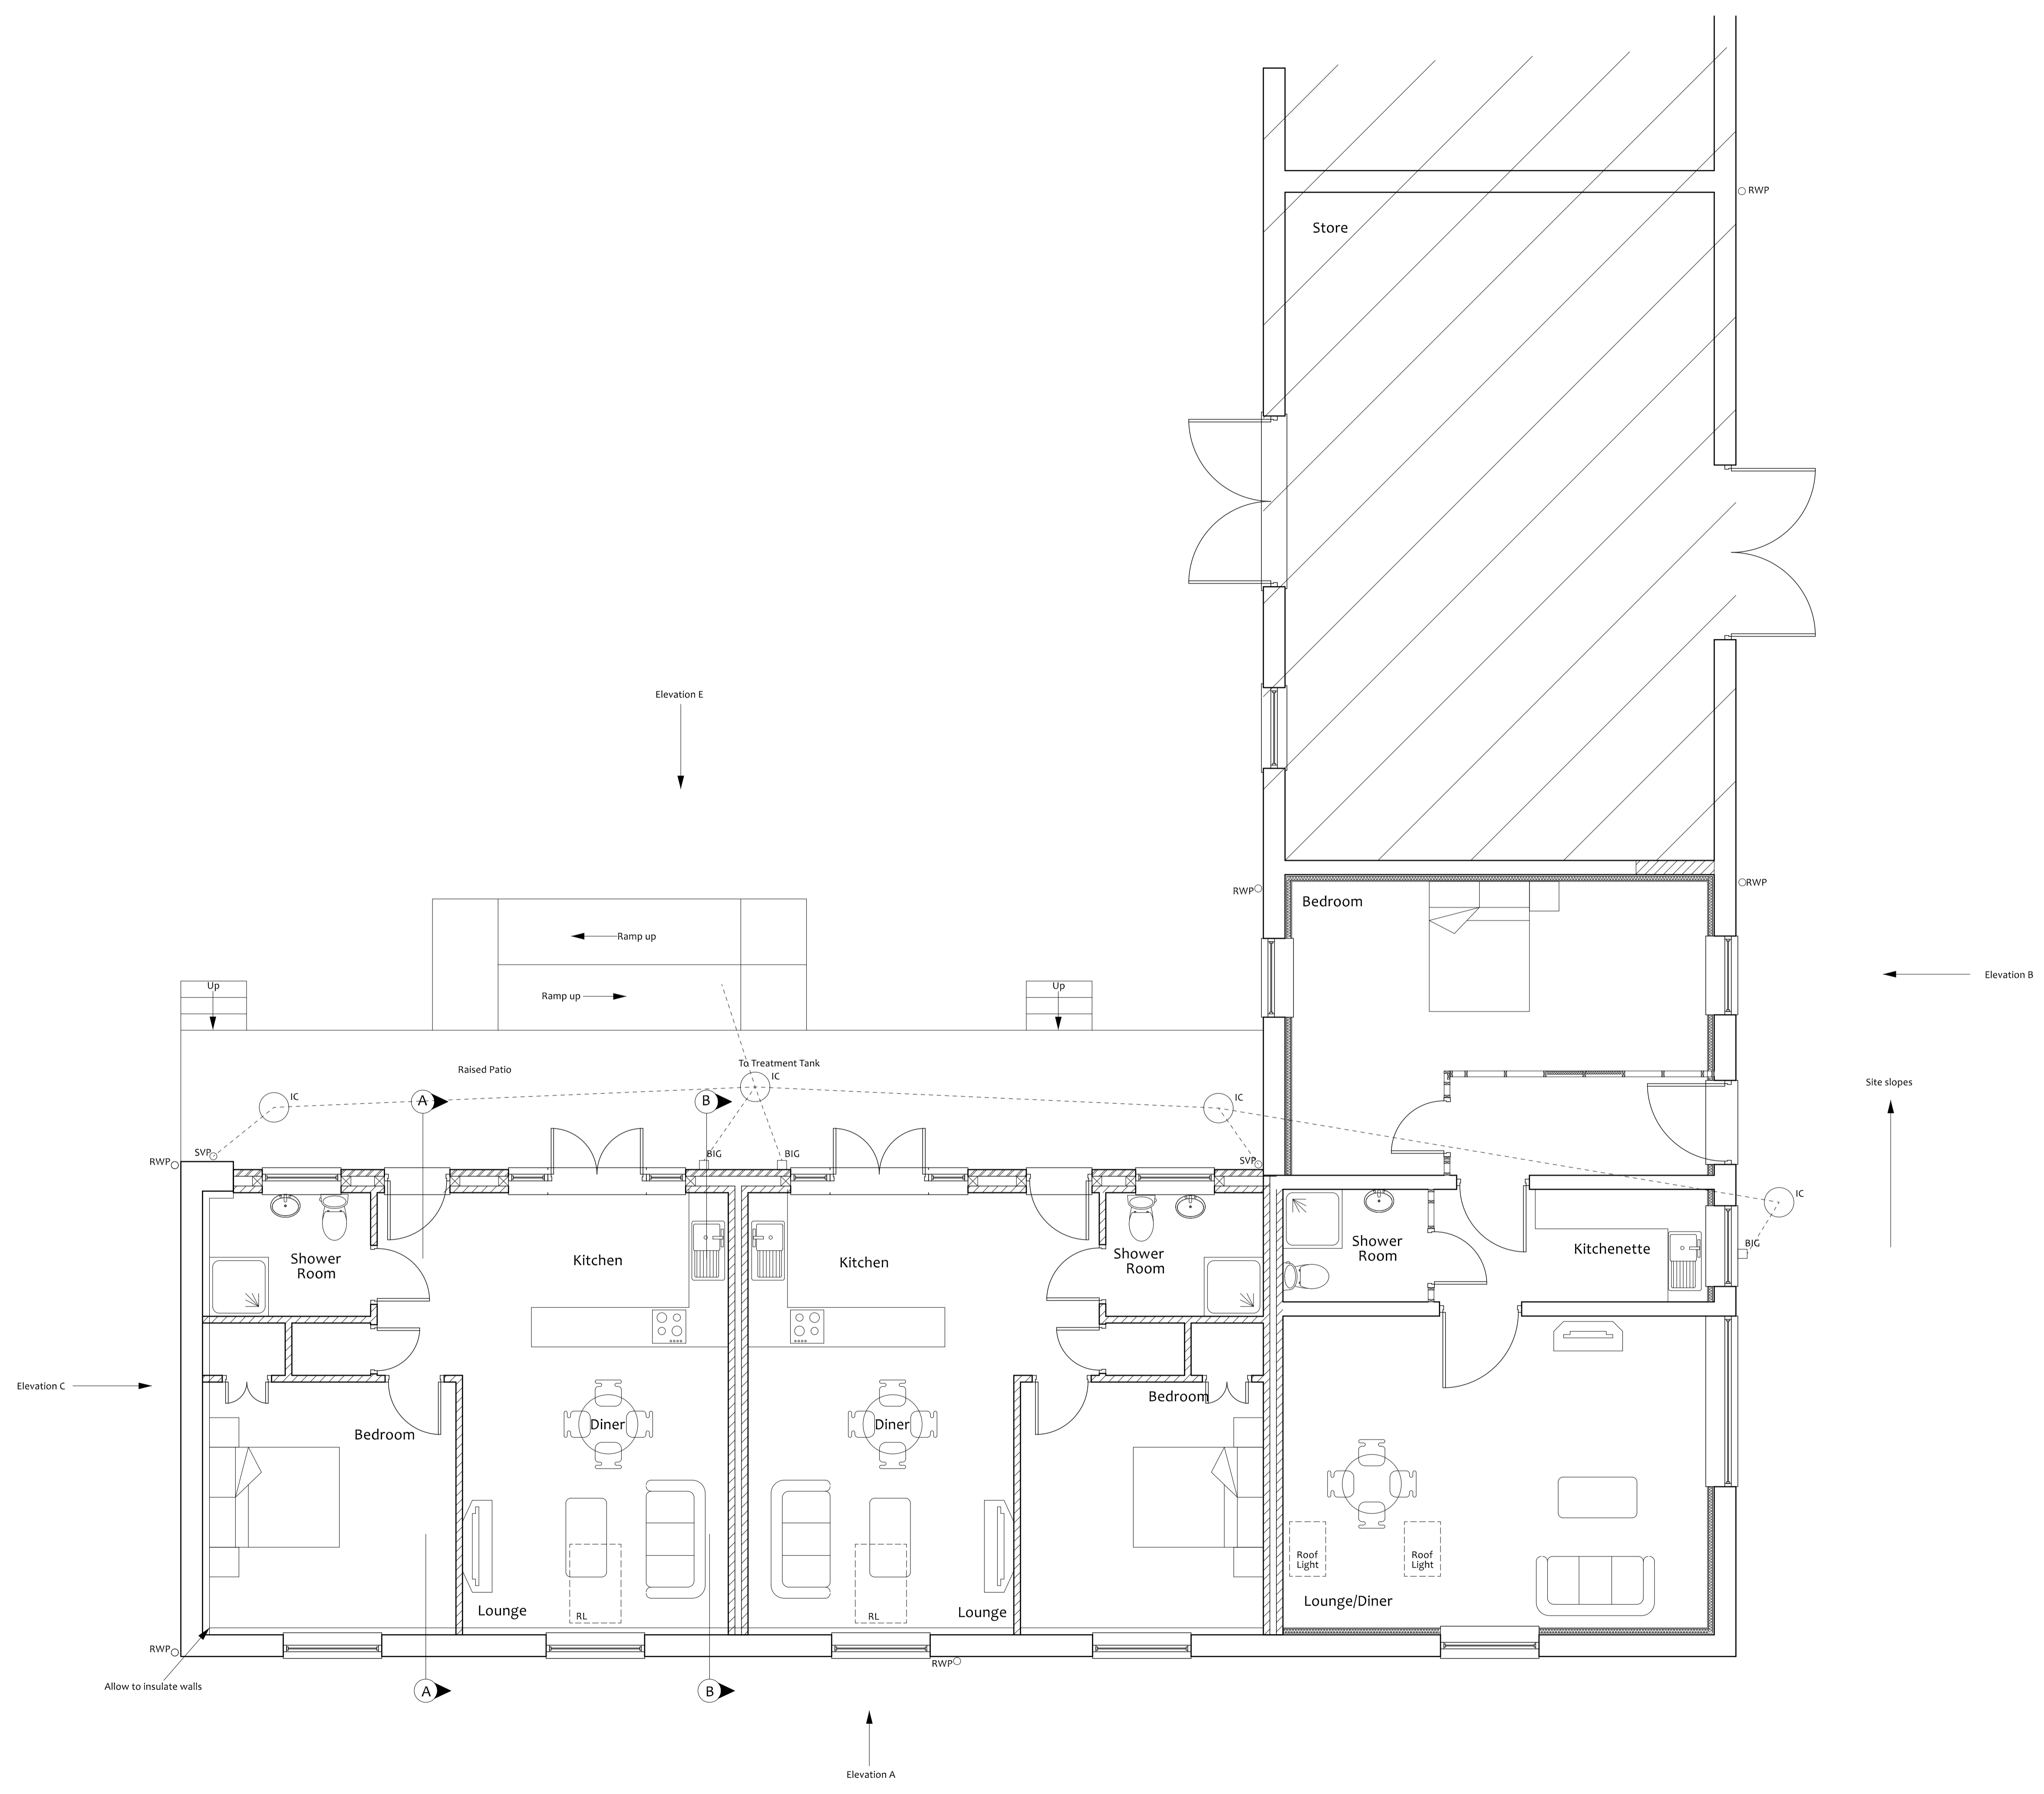


Copyright on all drawings and documents prepared by Anglia Building Consultants is their property. Drawings, documents and designs may not be reproduced in part or in whole without their written permission.

All dimensions and levels should be checked on site prior to commencement of works. Any discrepancy found should be reported to the agent.

This drawing is to be read in conjunction with all relevant engineers and specialist sub-contractors drawings and specifications, along with any other drawings, specification and details prepared by Anglia Building Consultants for the project.

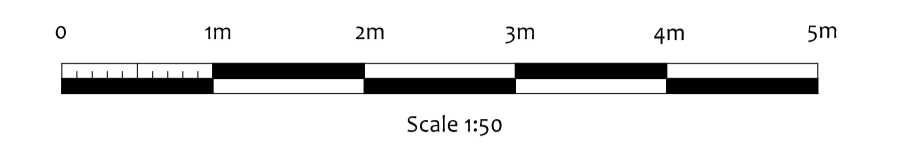

Elevation B ←

Site slopes ↑



Villeneuve - Basin Road - Outwell
Norfolk - PE14 8TQ
01945 772550
01223 969427
www.angliabuildingconsultants.co.uk
info@angliabuildingconsultants.co.uk

No	Date	Revision
		Issue: For Planning Approval
Site: Laddus Farm, March River Side, Upwell, Cambridgeshire, PE14 9AT		
Project: Alterations, extension and conversion of barns to form 3 dwellings and an annexe		
Drawing Title: Proposed Floor Plan Barn 1		
Client: Mr P West		
Date	October 2022	
Scale	1:50 at A1 or 1:100 at A3	
Drawing Number	P-21-2123-6	

