


Area not within clients ownership

Area not within clients ownership

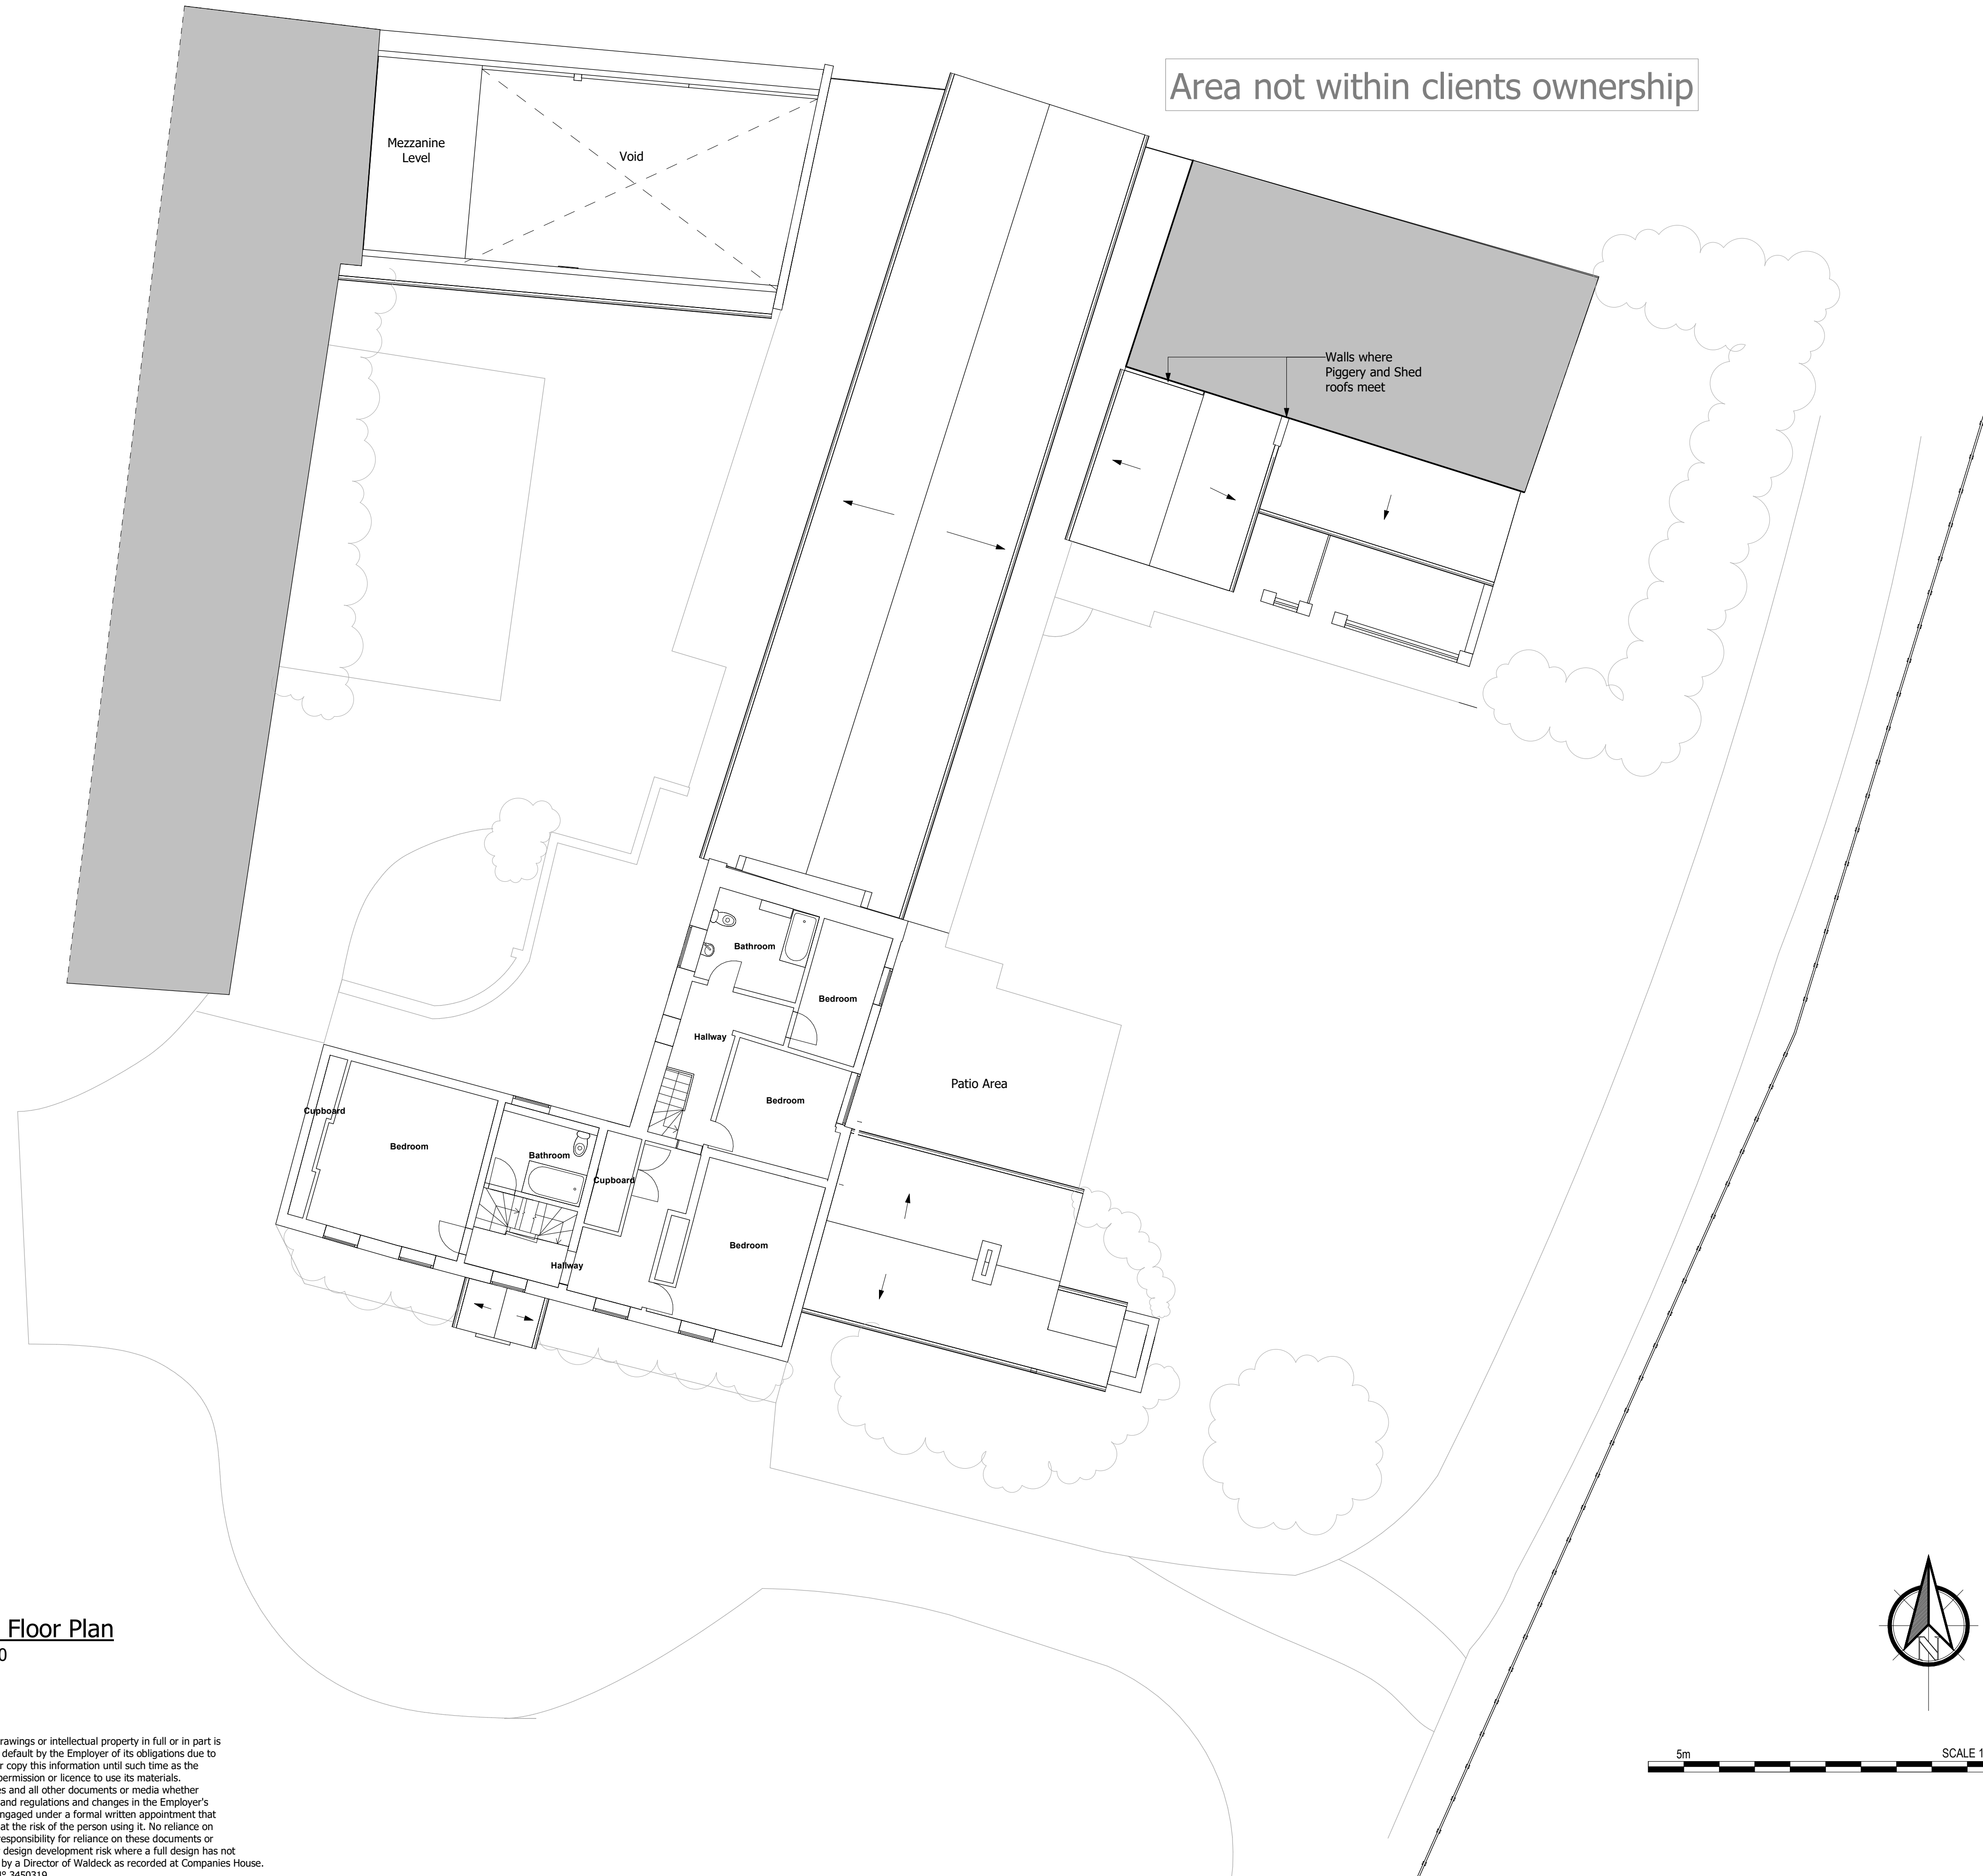

First Floor Plan
1 : 100

Notes

1. If in doubt, ask the Project Lead.
2. Do not scale this drawing.
3. All dimensions are in millimetres unless stated otherwise.
4. This drawing is to be read in conjunction with all other relevant drawings and specifications.
5. All Proprietary items to be installed in strict compliance with manufacturers instructions and recommendations.
6. All windows are shown indicatively

Key

- Existing Buildings not in Client's ownership shown indicatively, not to full extent
- Hedge/shrub shown indicatively

P02	Issue for Planning	CP	05.10.22
P01	First Issue for information	CP	11.08.22
Rev	Amendments	Rev'd By	Date

Client

Mr & Mrs Dickson

Project
Low Farm Renovation
Moor Lane
Syerston

Title
Existing First Floor Plan

Project	Originator	Volume	Level	Type	Role	Number
220051 - WDK - ZZ - 01 - DR- A - 04002						

Internal Project Reference
220051

Suitability | Suitable For
S2 - Suitable for Information

Scale	Created	Revision
A1 @ 1:100	29.06.22	P02

Project Lead	Drawn	CP	Checked	DF
CP				
	Reviewed	DF	Approved	DF
			for Issue	

