


Area not within clients ownership

Area not within clients ownership

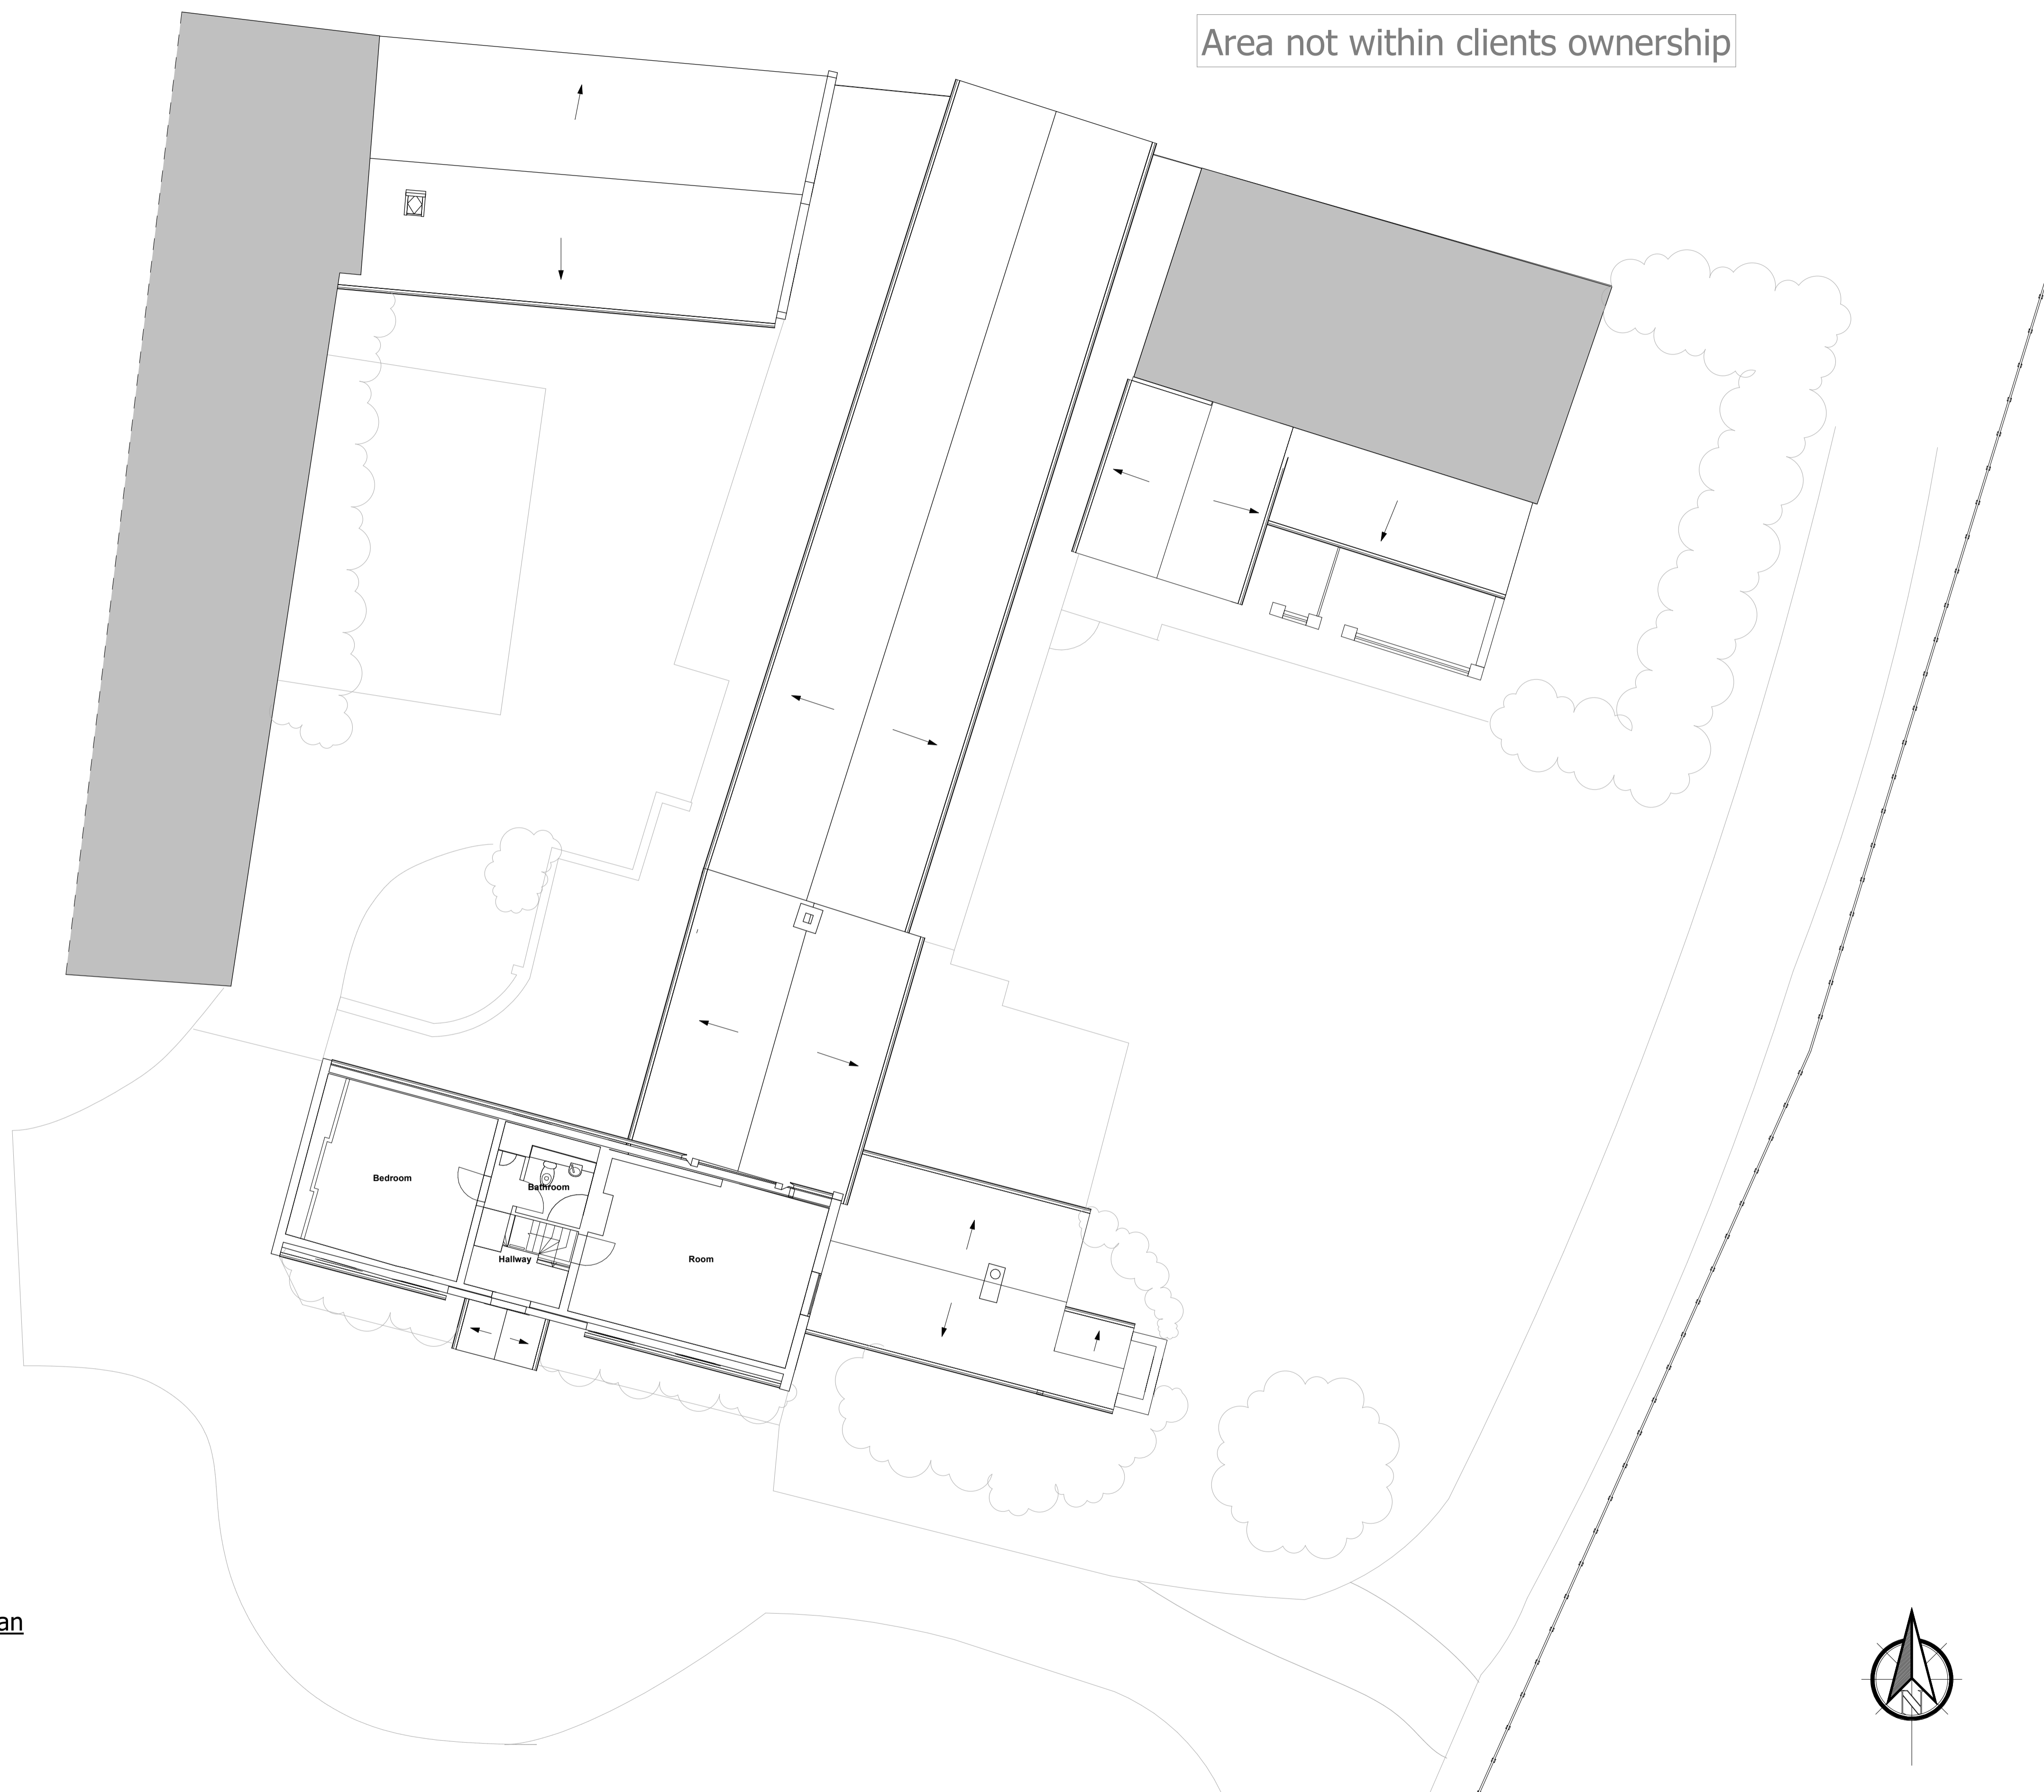

Existing Second Floor Plan  
1 : 100

**Notes**

1. If in doubt, ask the Project Lead.
2. Do not scale this drawing.
3. All dimensions are in millimetres unless stated otherwise.
4. This drawing is to be read in conjunction with all other relevant drawings and specifications.
5. All Proprietary items to be installed in strict compliance with manufacturers instructions and recommendations.
6. All windows are shown indicatively

**Key**

- Existing Buildings not in Client's ownership shown indicatively, not to full extent
- Hedge/shrub shown indicatively

P02	Issue for Planning	CP	05.10.22
P01	First issue for information	CP	11.08.22
Rev	Amendments	Rev'd By	Date

Client

Mr & Mrs Dickson

Project  
**Low Farm Renovation**  
 Moor Lane  
 Syerston

Title  
**Existing Second Floor Plan**

Project	Originator	Volume	Level	Type	Role	Number
<b>220051 - WDK - ZZ - 02 - DR- A - 04003</b>						

Internal Project Reference  
**220051**

Suitability | Suitable For  
**S2 - Suitable for Information**

Scale	Created	Revision
<b>A1 @ 1:100</b>	<b>29.06.22</b>	<b>P02</b>

Project Lead	Drawn	CP	Checked	DF
<b>CP</b>				

Reviewed	DF	Approved	DF
		for Issue	

