


**01** Existing Front Elevation  
1:100 @ A3

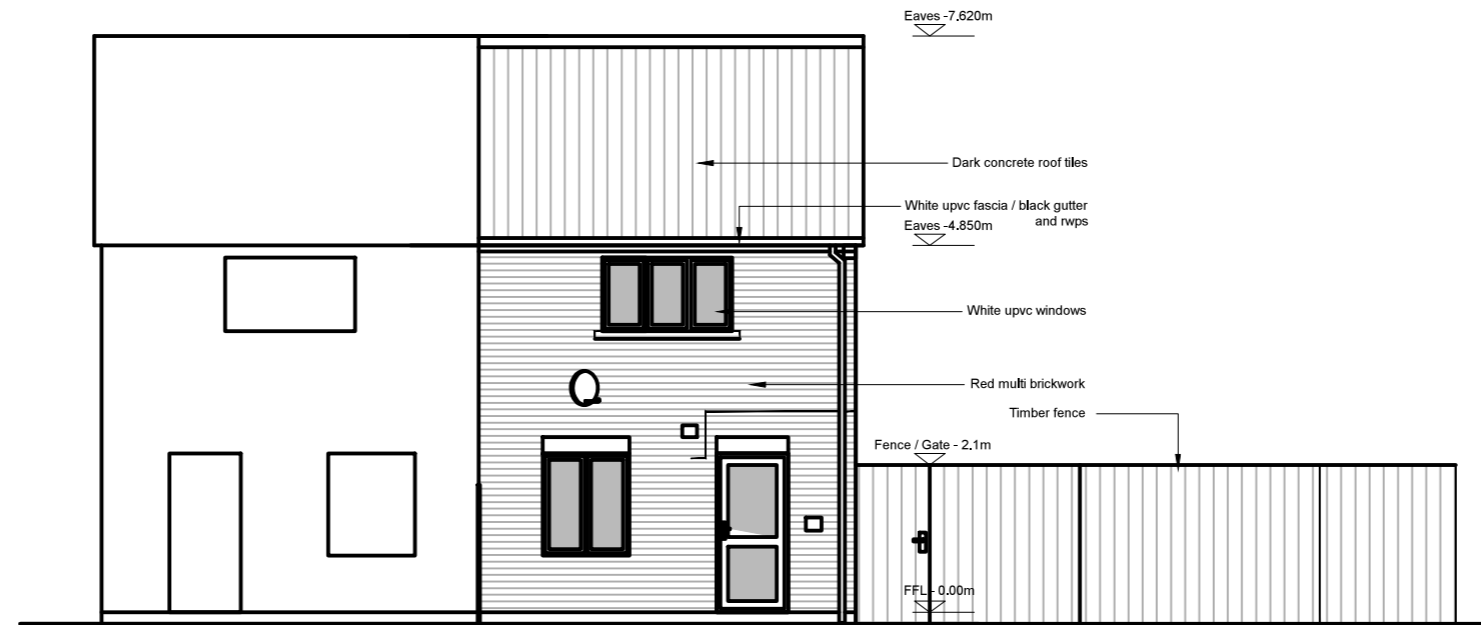

**02** Existing Side Elevation  
1:100 @ A3



**03** Existing Rear Elevation  
1:100 @ A3

	DATE 18.10.2022	PROJECT DFG BEDROOM - GF EXTENSION	SCALE@A3 1:100 @ A3
	SHEET No. [08] 003	CLIENT NAME AND ADDRESS. WILL CLARIDGE 35 PADDOCK ROAD, WOODFORD NN14 4FL	
	REV. -	DRAWING TITLE EXISTING ELEVATIONS	DRAWN WTJW