


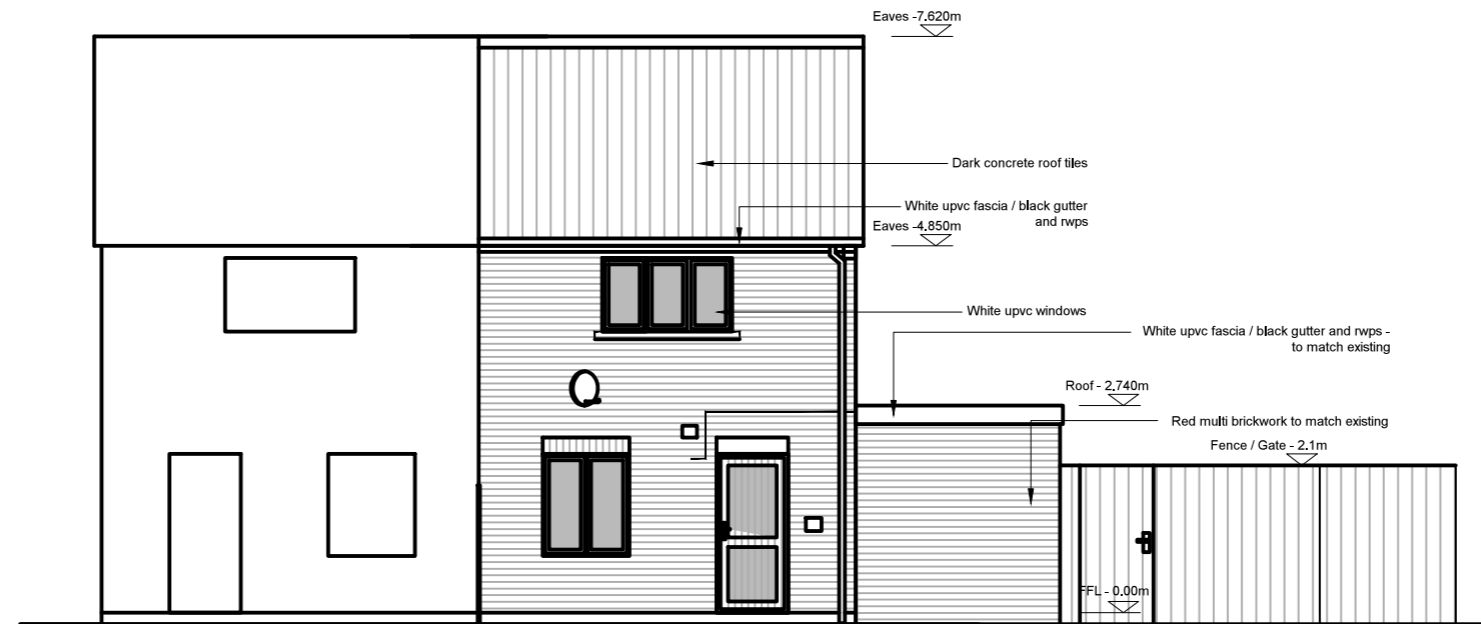

01 Proposed Front Elevation
1:100 @ A3



02 Proposed Side Elevation
1:100 @ A3



03 Proposed Rear Elevation
1:100 @ A3

DATE	PROJECT	SCALE@A3
18.10.2022	DFG BEDROOM - GF EXTENSION	1:100 @ A3
SHEET No.	CLIENT NAME AND ADDRESS.	
[08] 005	WILL CLARIDGE 35 PADDOCK ROAD, WOODFORD NN14 4FL	
REV.	DRAWING TITLE	DRAWN
-	PROPOSED ELEVATIONS	WTJW