

revisions
 A Extension reduced in width, steelwork simplified, brickwork piers added to corners, drainage updated and SW kitchen windows corrected to be as existing. H.O. 120922




NW (FRONT) ELEVATION

Any alterations to be agreed between Client and Contractor prior to works commencing.



NW (FRONT) ELEVATION

Modern re-constituted stone.

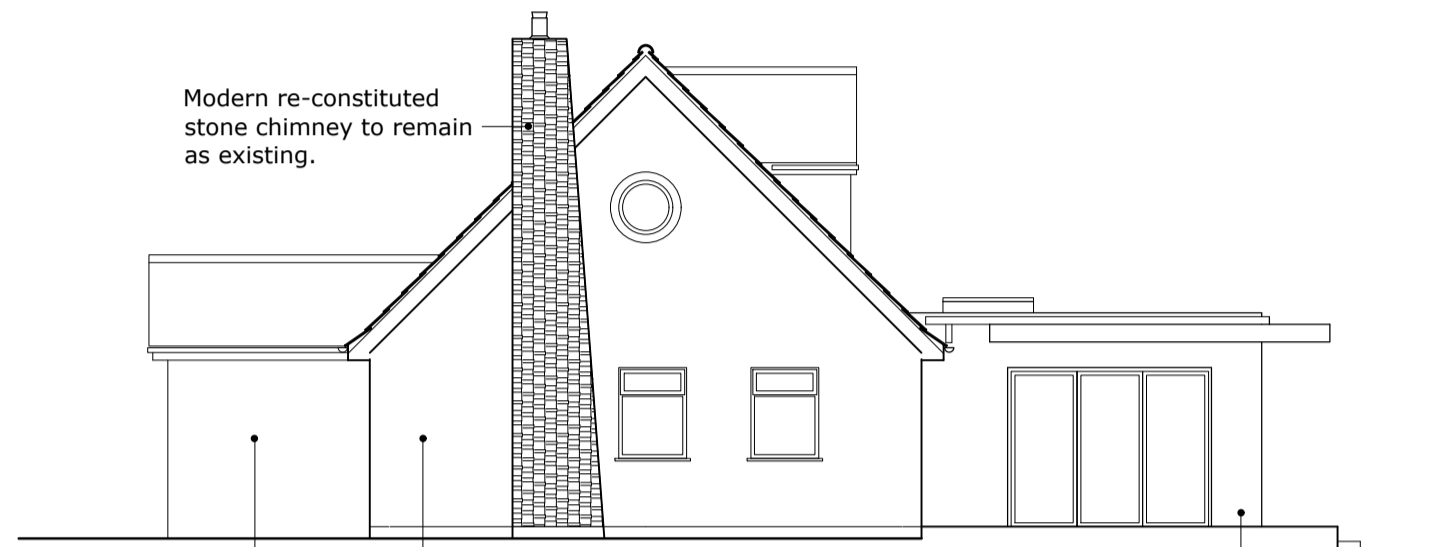


SW (SIDE) ELEVATION

Modern re-constituted stone chimney to remain as existing.

Brickwork painted white.


Brickwork painted white.

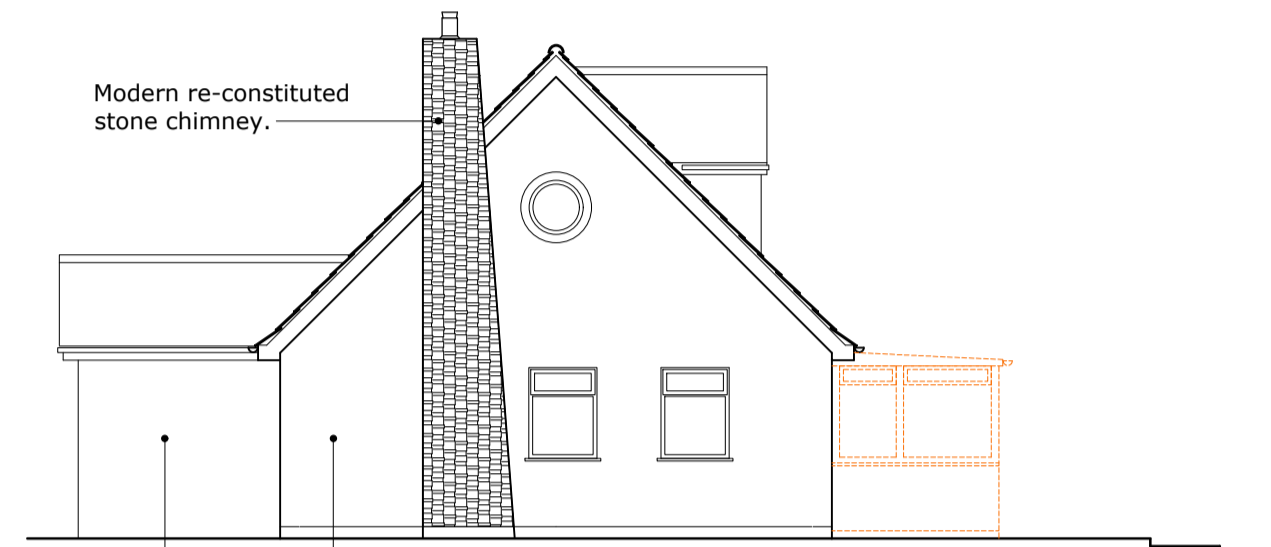

SW (SIDE) ELEVATION

Modern re-constituted stone chimney.


Un-painted brickwork.

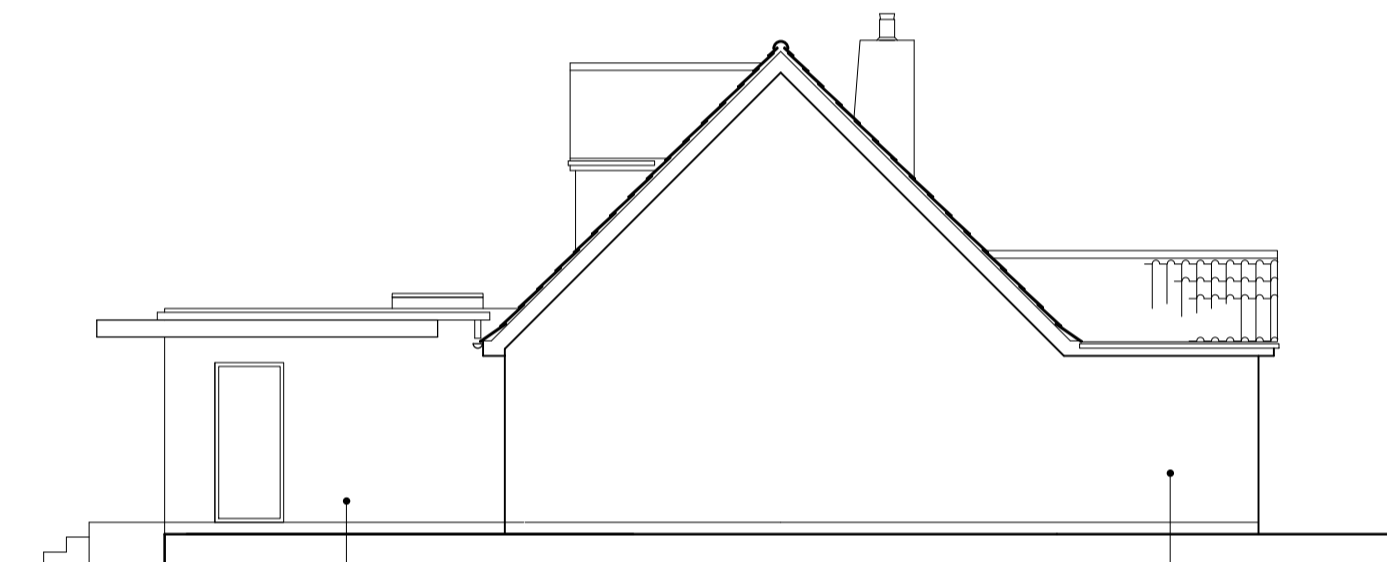

NE (SIDE) ELEVATION

White painted brickwork.

Brickwork painted white.

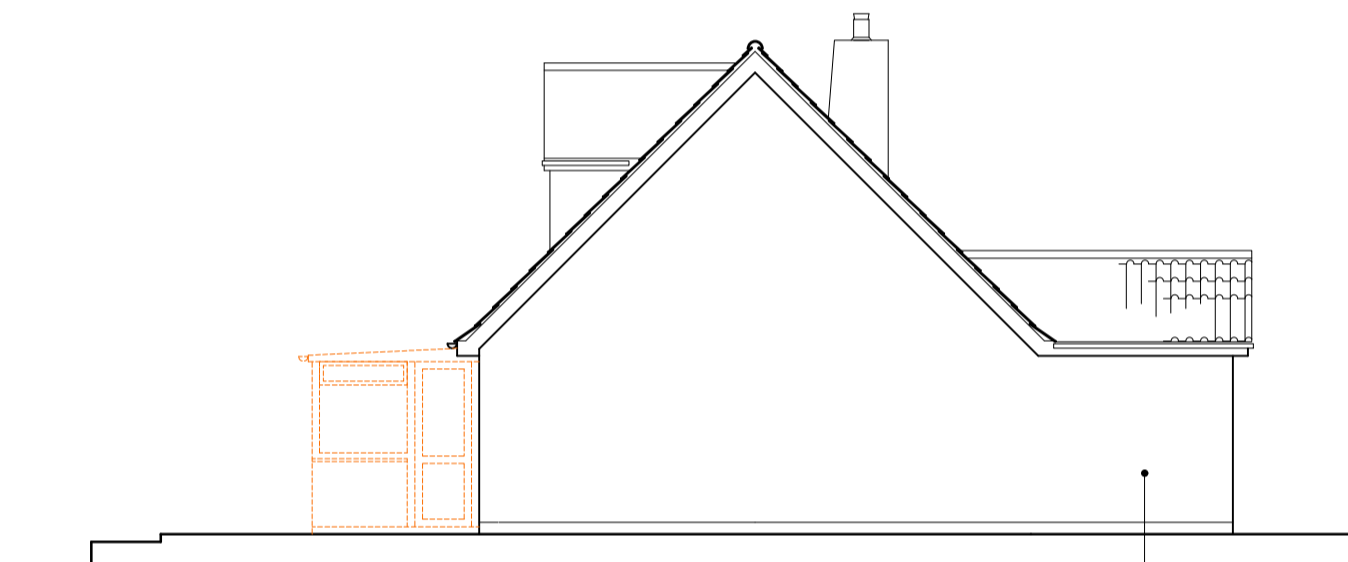

NE (SIDE) ELEVATION

Un-painted brickwork.



SE (GARDEN) ELEVATION

uPVC canopy fascia. White painted brickwork.

Dormer gable boarding faced with composite boarding as front elevation.



SE (GARDEN) ELEVATION

Un-painted brickwork.




SE ELEVATION

Any alterations to be agreed between Client and Contractor prior to works commencing.



SW ELEVATION

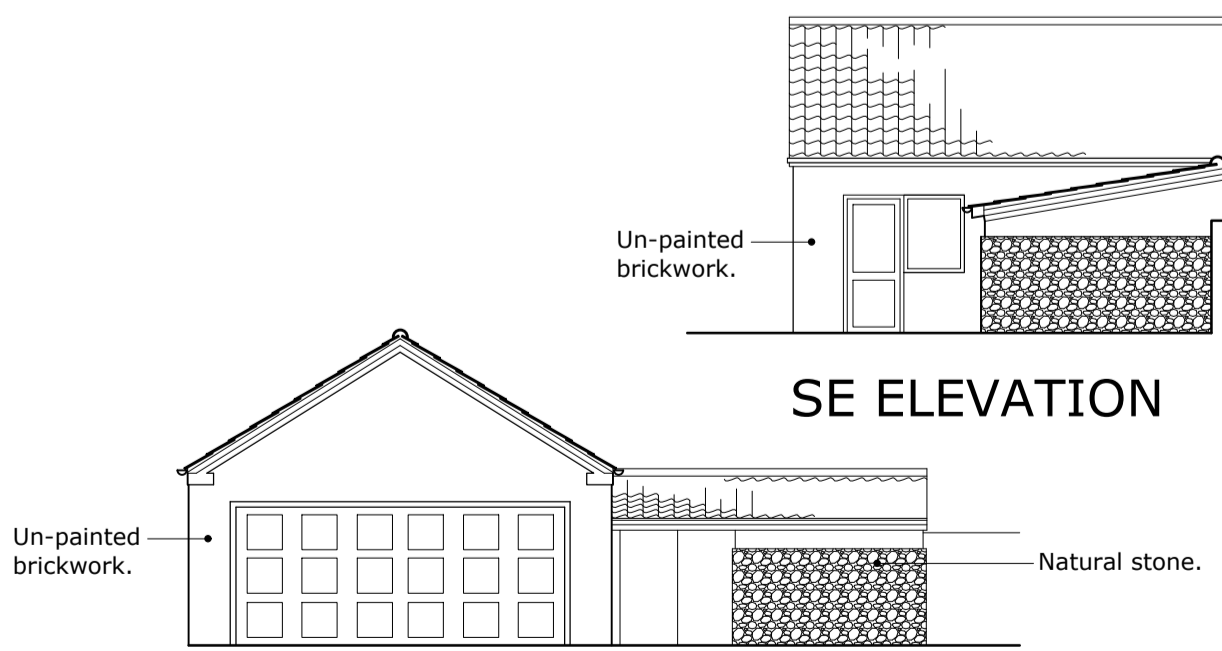

SE ELEVATION

Un-painted brickwork.


Natural stone.

PROPOSED


ELEVATIONS

1:100 @ A1

EXISTING

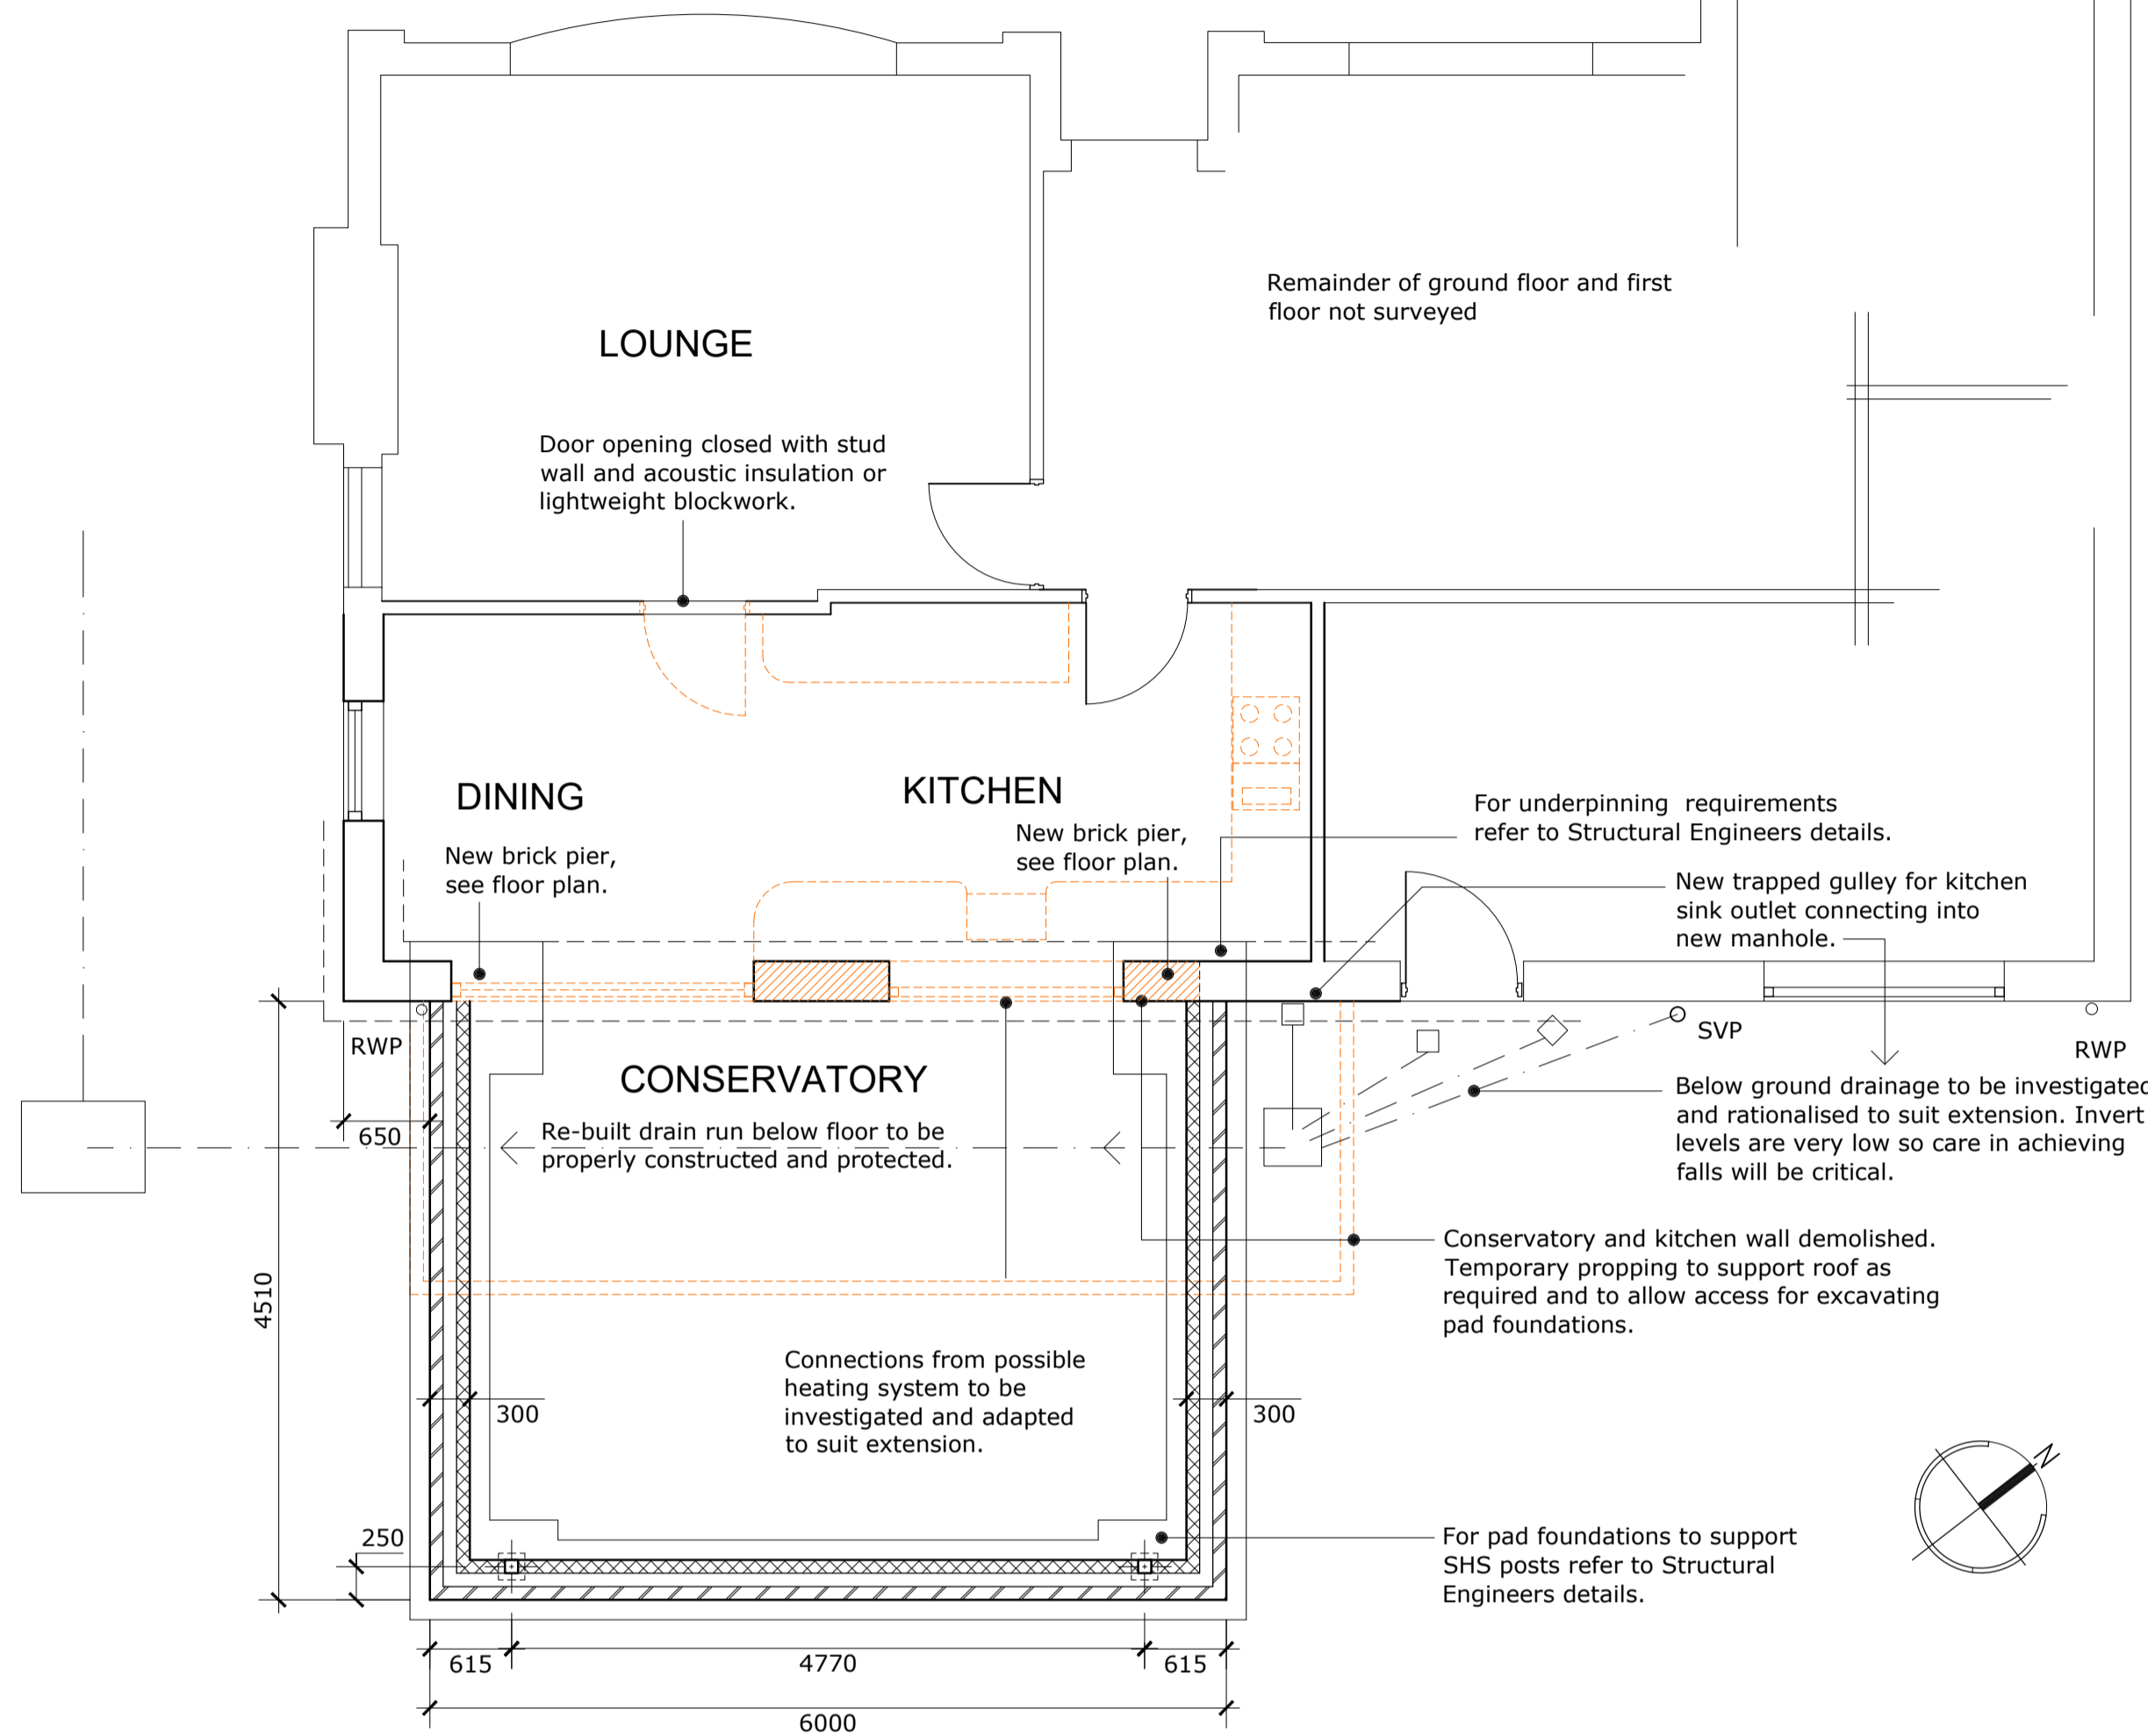

DEMO. + FNDS. PLAN

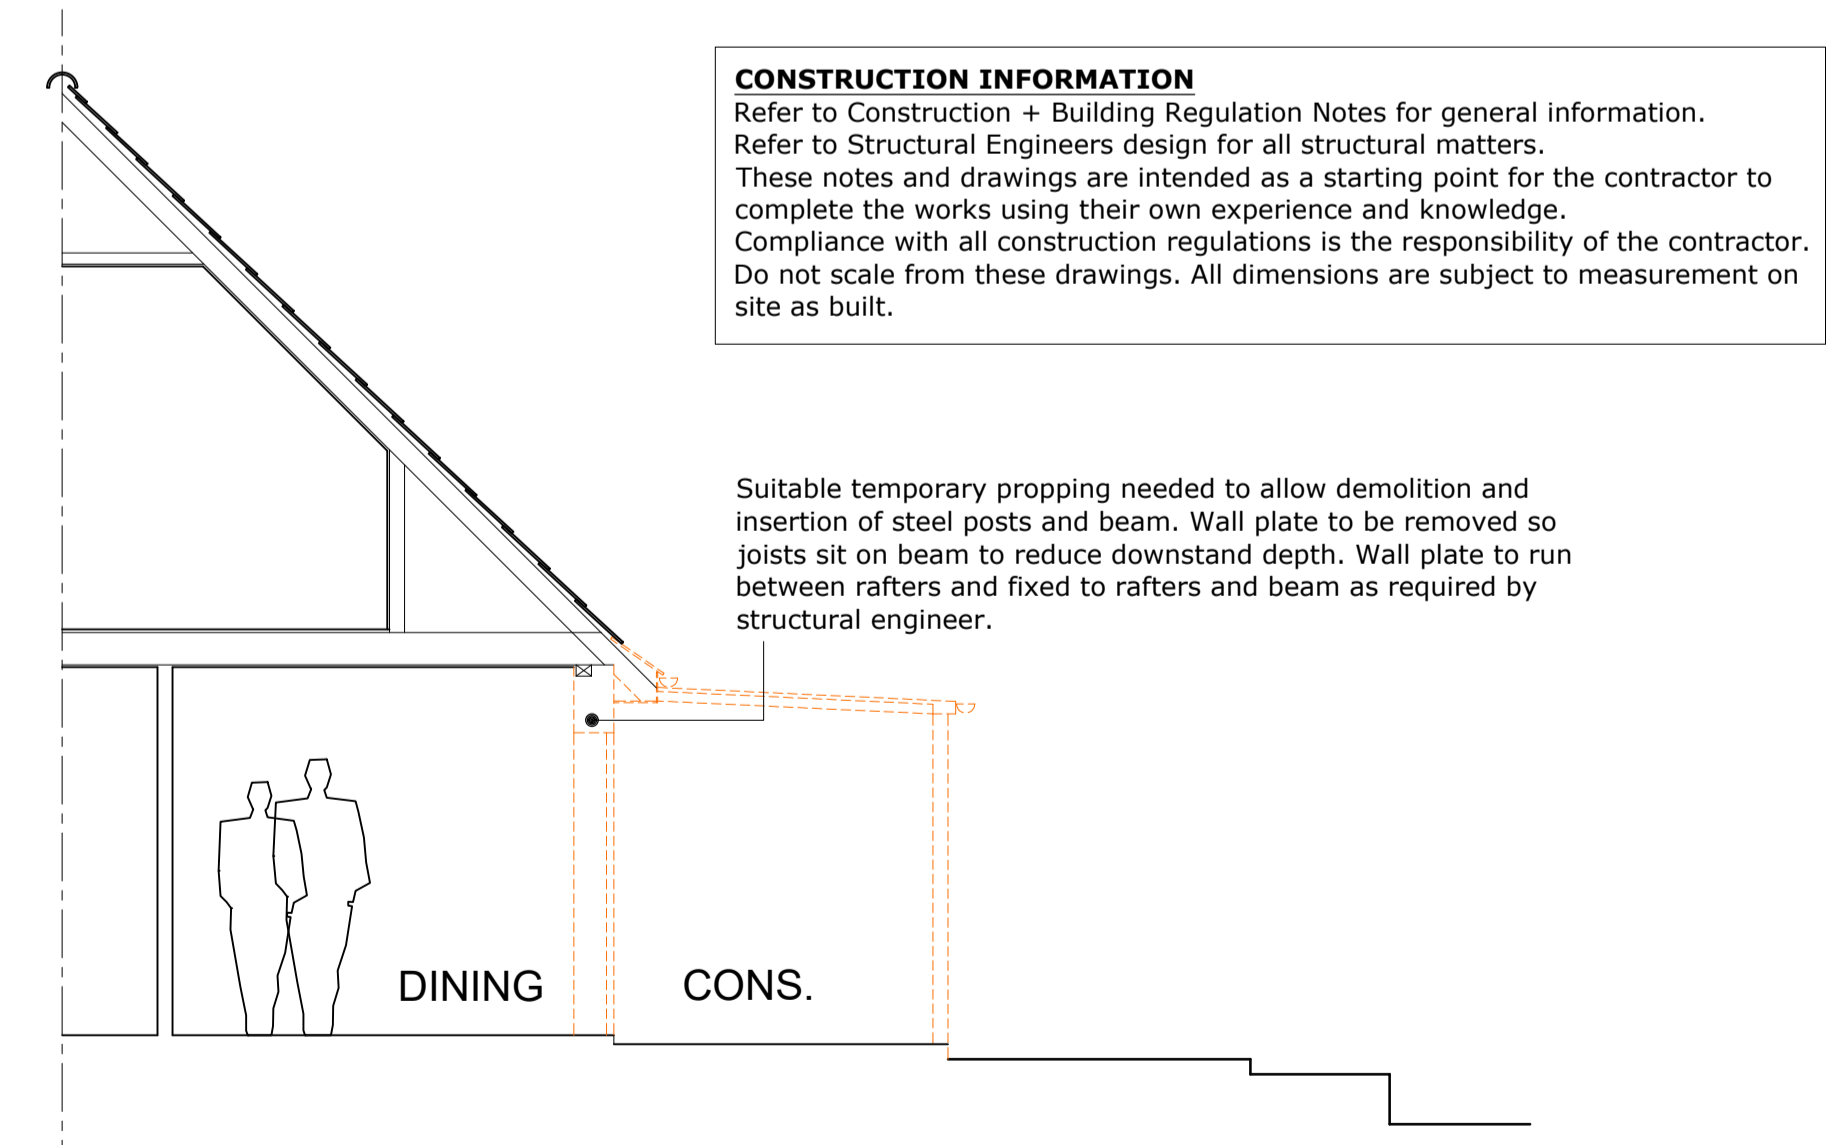

TYPICAL SECTION

0 m 1 2 3 4 5
 SCALE 1:50 @ A1 2cm = 1m
 Do not scale from this drawing for ordering or construction etc.

Hugh Owens Architect Ltd

11 Titby Road Bingham Nottingham NG13 8GP
 t 01949 480326
 e hugh@hughowensarchitect.co.uk
 w www.hughowensarchitect.co.uk

Client
 Mr + Mrs DURY

project
 CONSERVATORY REPLACEMENT AND EXTERNAL PAINTING : BARNSDOWN, OLD FORGE LANE, GRANBY, NG13 9PS

drawing title
 DEMOLITIONS + FNDS. + ELEVATIONS

date MAY 2021 drawn H.O. scale 1:50 @ A1
 drawing no. 20 - 45 - C01 revision A