

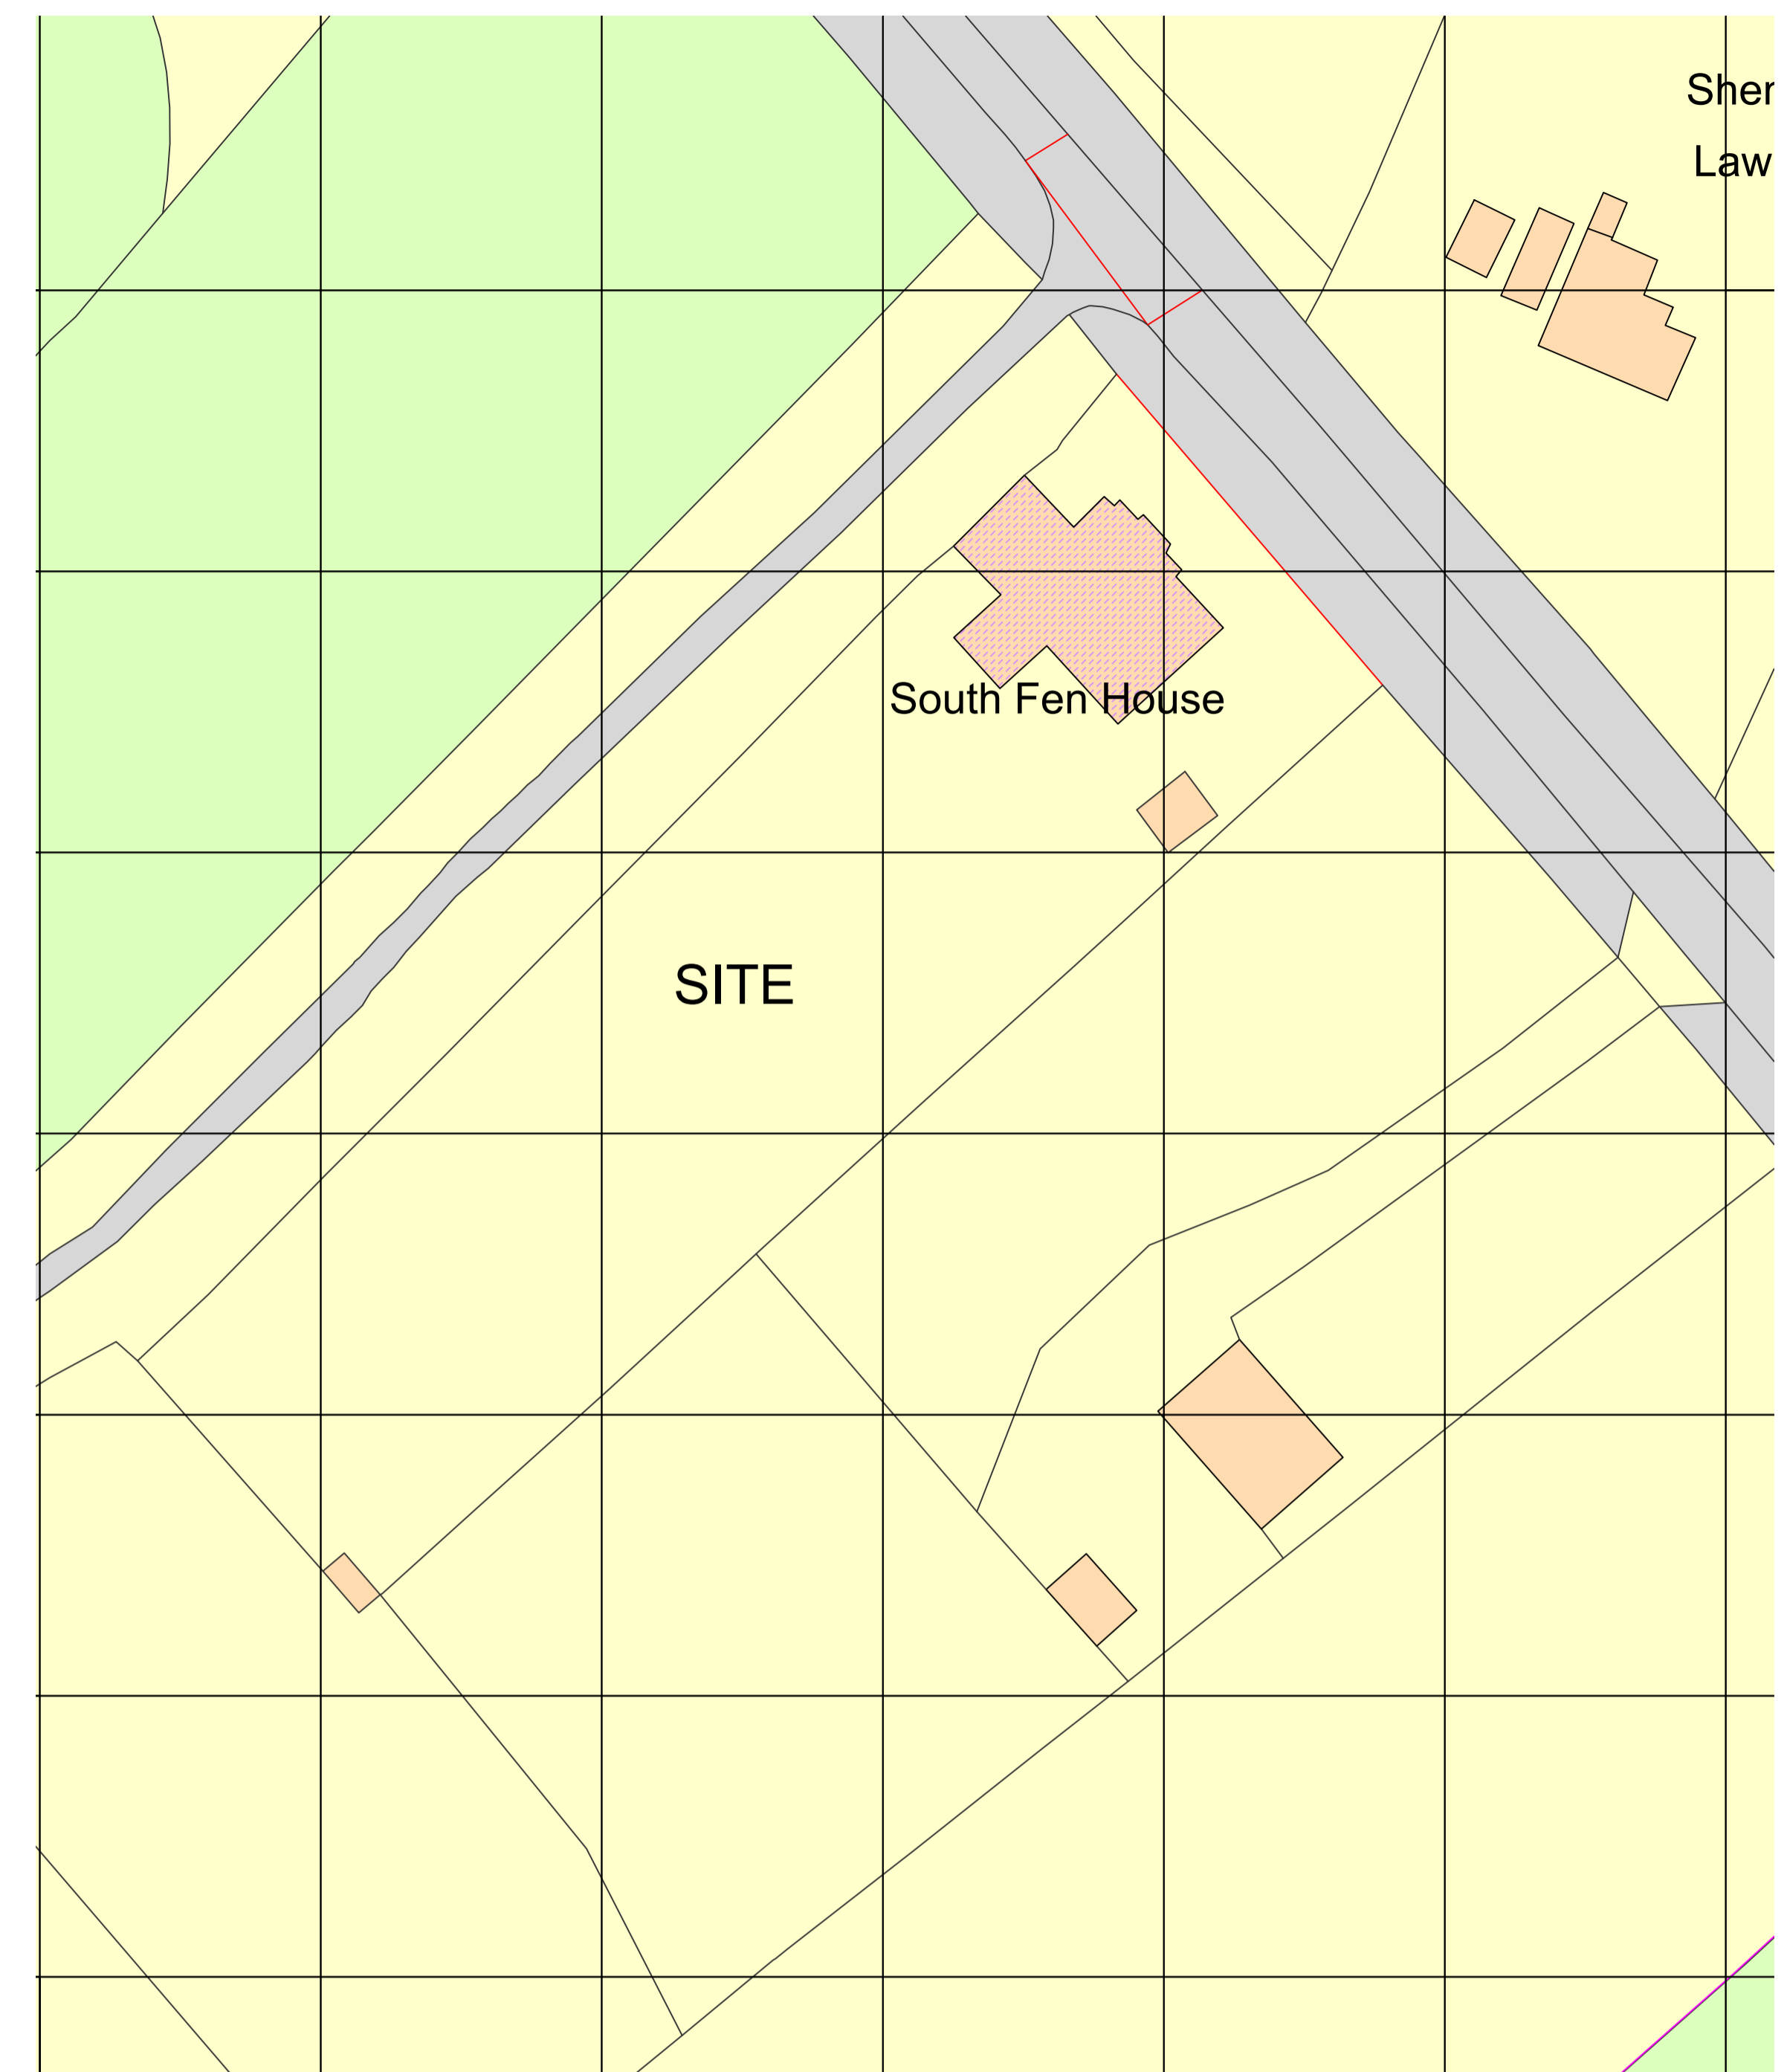


PROPOSED SITE PLAN
SCALE 1:200 @A1

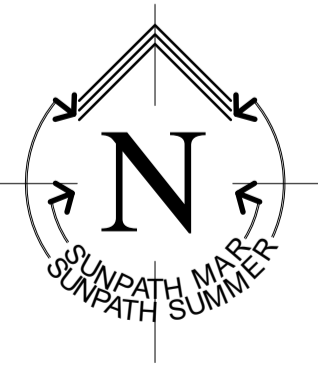

PROPOSED BLOCK PLAN
SCALE 1:500 @A1

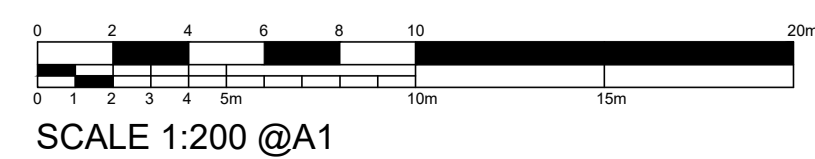

**8m SINGLE STOREY
EXTENSION**

NOTE: Based on On Centre Survey drawing

rev	date	revision notes	design checked
A	20/09/22	First floor extension removed	-

drawing status
Permitted Development Planning Drawing

job title
**SOUTH FEN HOUSE
HONILEY ROAD, FEN END
CV8 1NQ**

drawing title
**PROPOSED SITE PLAN AND
BLOCK PLAN**

fb Architecture Ltd		Check all dimensions and verify on site. Report any errors or omissions	
first issued	drawn by	dwg sheet size	checked
JULY 2022	MM	A1	MM
job code	drawing number	scale	revision
1563-21	1563 - 14	1:200 1:500	A



8 The Courtyard
Roman Way
Coleshill B46 1HQ
telephone 01675 464810
e-mail info@fbarchitecture.co.uk
web www.fbarchitecture.co.uk