



PROPOSED GROUND FLOOR PLAN
SCALE 1:100 @A1

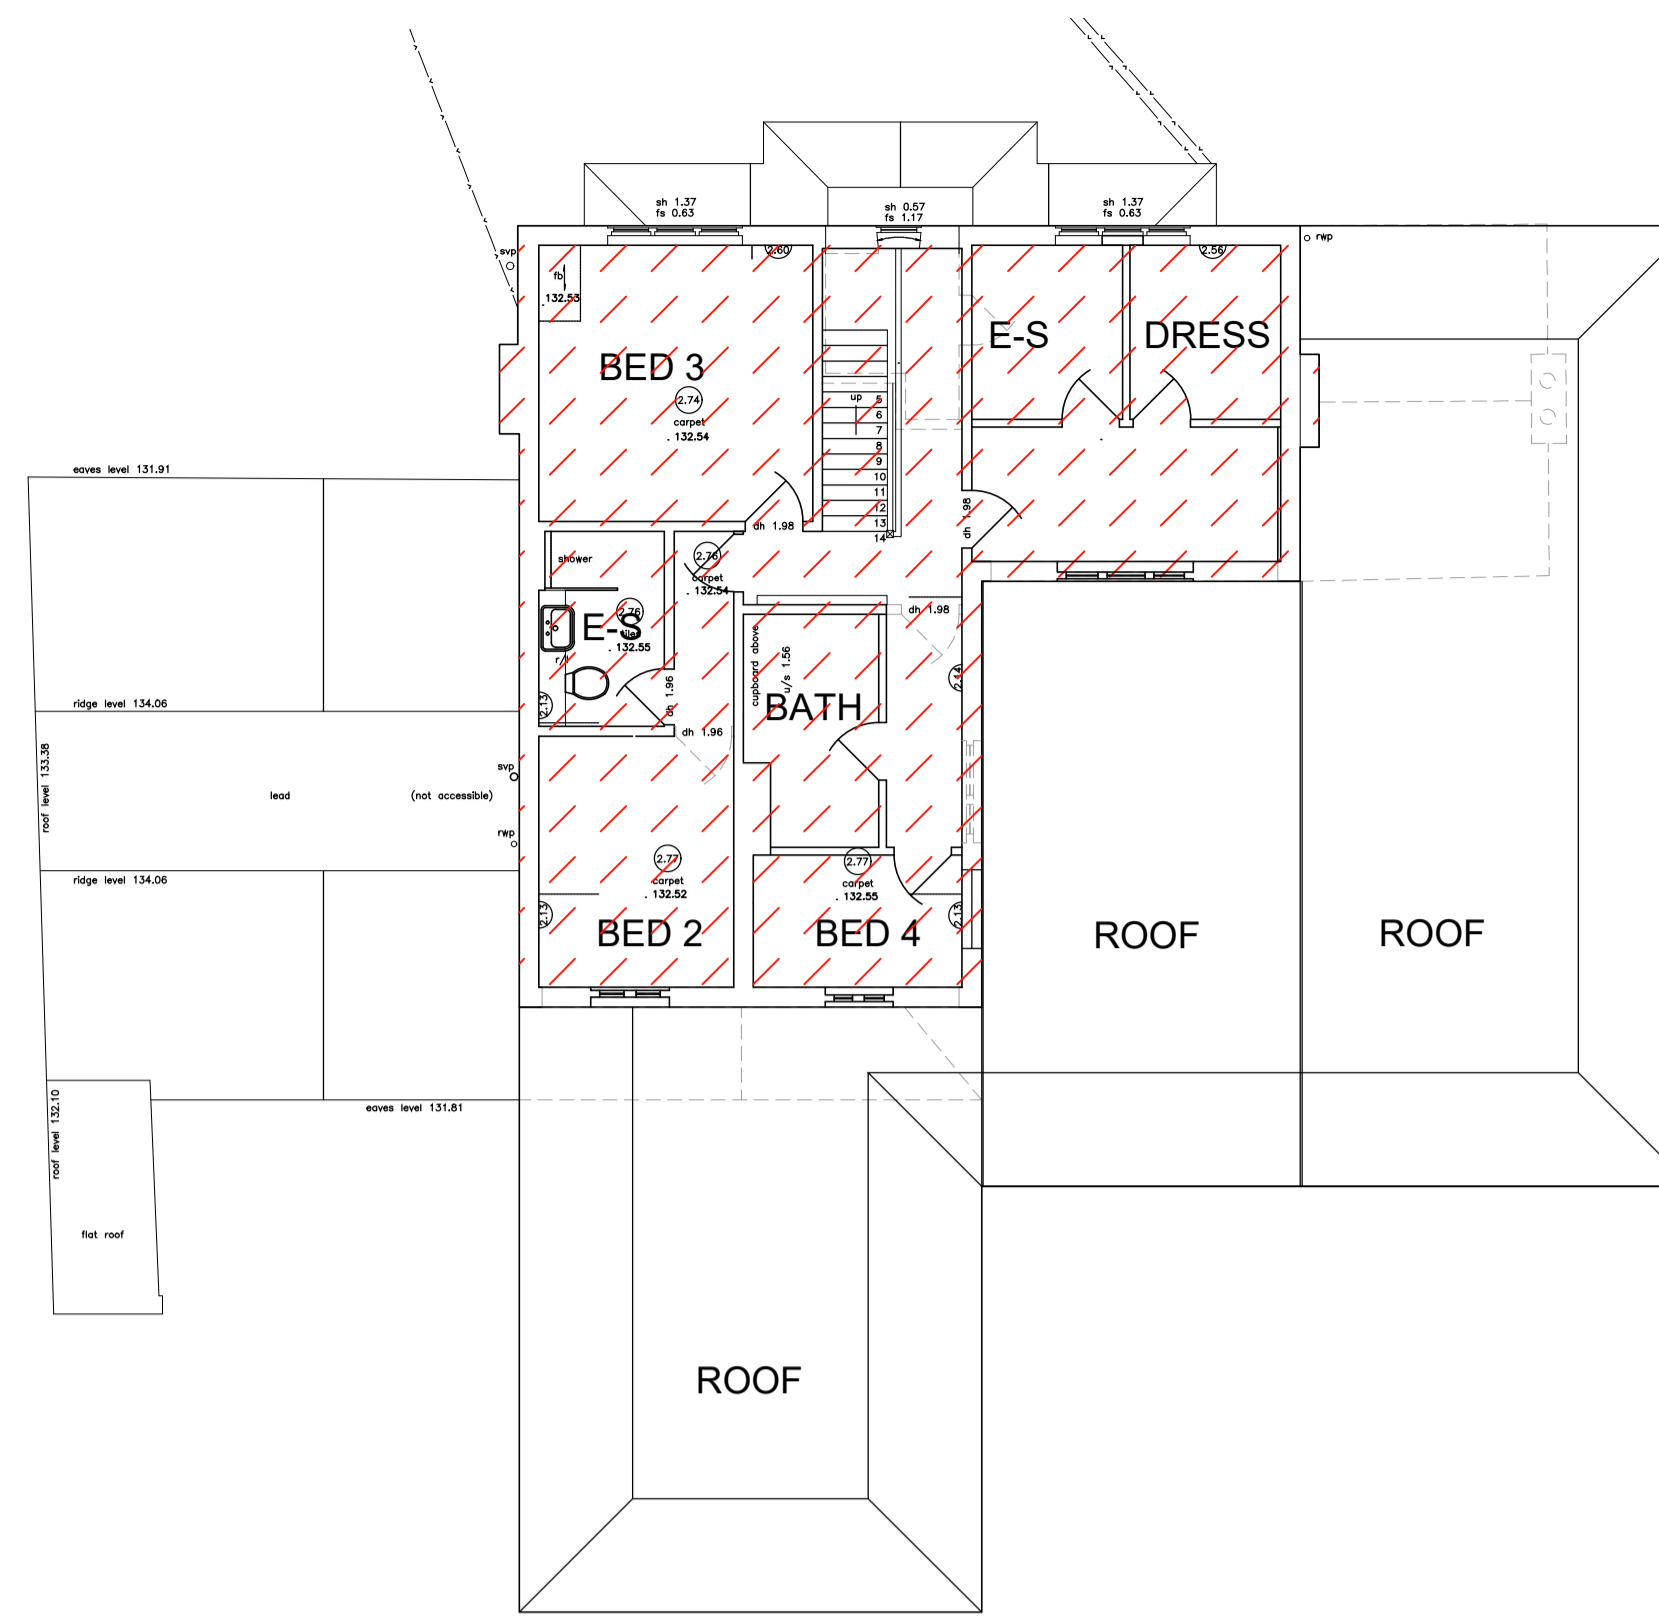


PROPOSED FIRST FLOOR PLAN

KEY:-

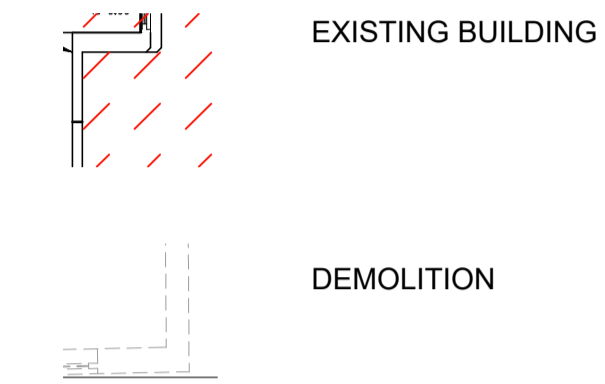


MATERIALS:-


- WALL PROPRIETARY SILICONE RENDER SYSTEM INCLUDING EXTERNAL INSULATION TO EXISTING WALLS
- ROOF PLAIN CLAY TILE
- FLAT ROOF SINGLE PLY MEMBRANE (GREY)
- FASCIA AND SOFFITS UPVC
- RAINWATER GOODS UPVC
- WINDOWS UPVC WINDOWS
PPC ALUMINIUM FRAMED BI-FOLD DOOR SYSTEM TO GARDEN ELEVATIONS

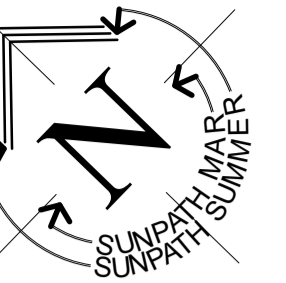

PROPOSED FRONT ELEVATION

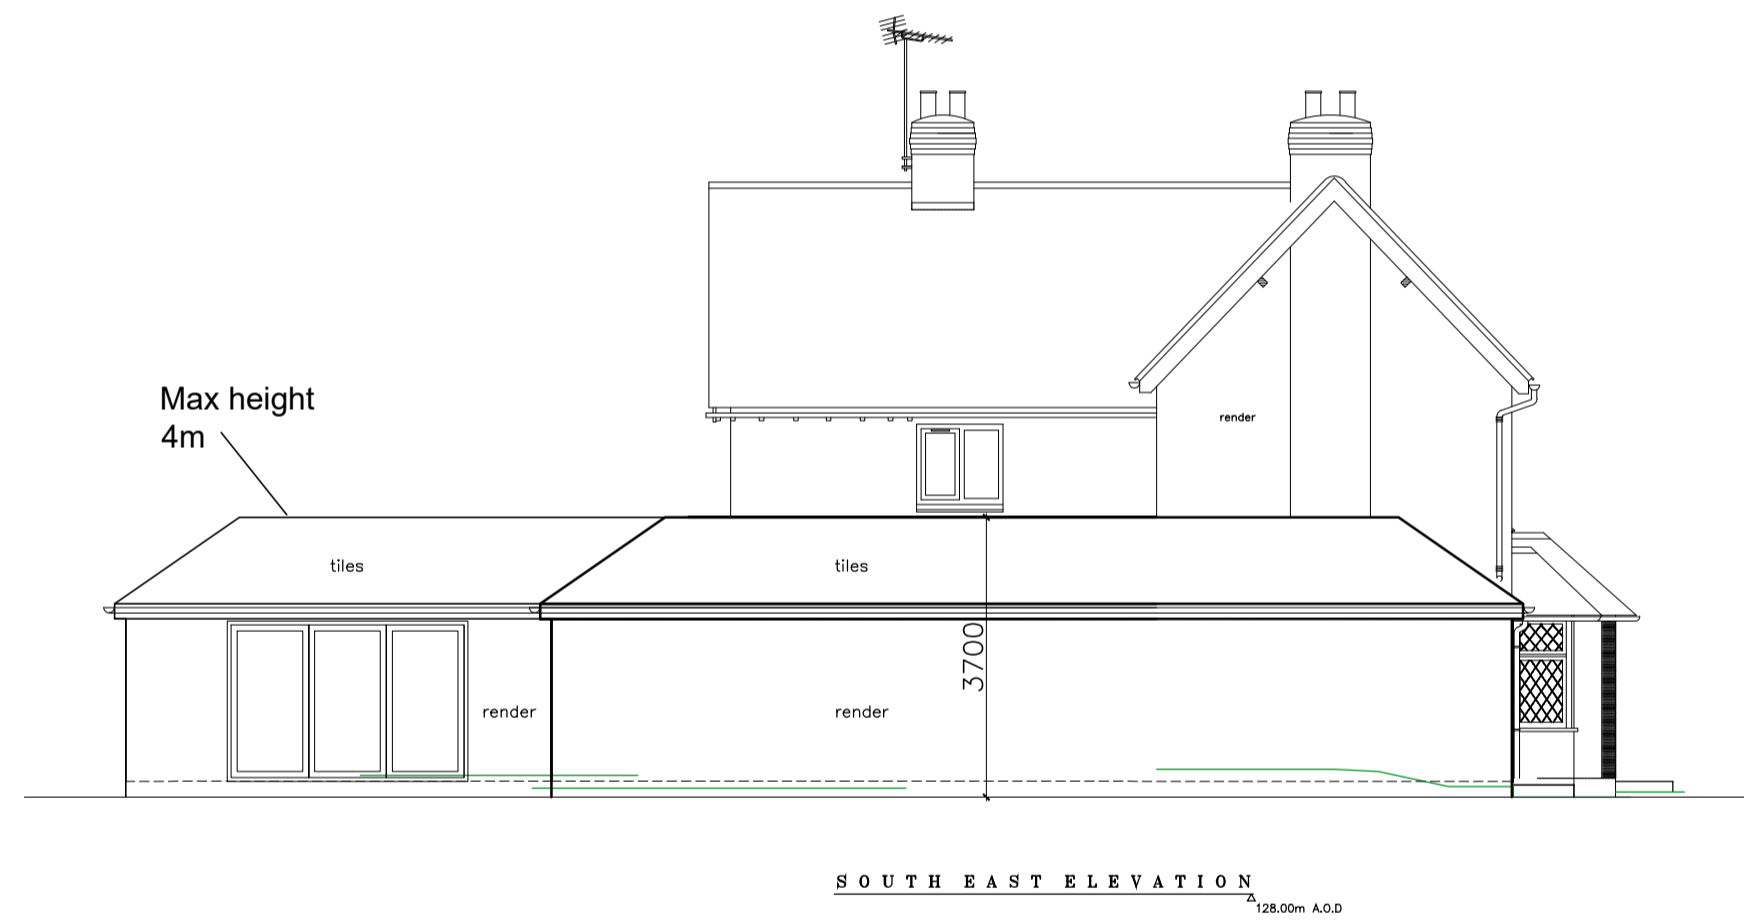


PROPOSED SIDE (SOUTH-EAST) ELEVATION

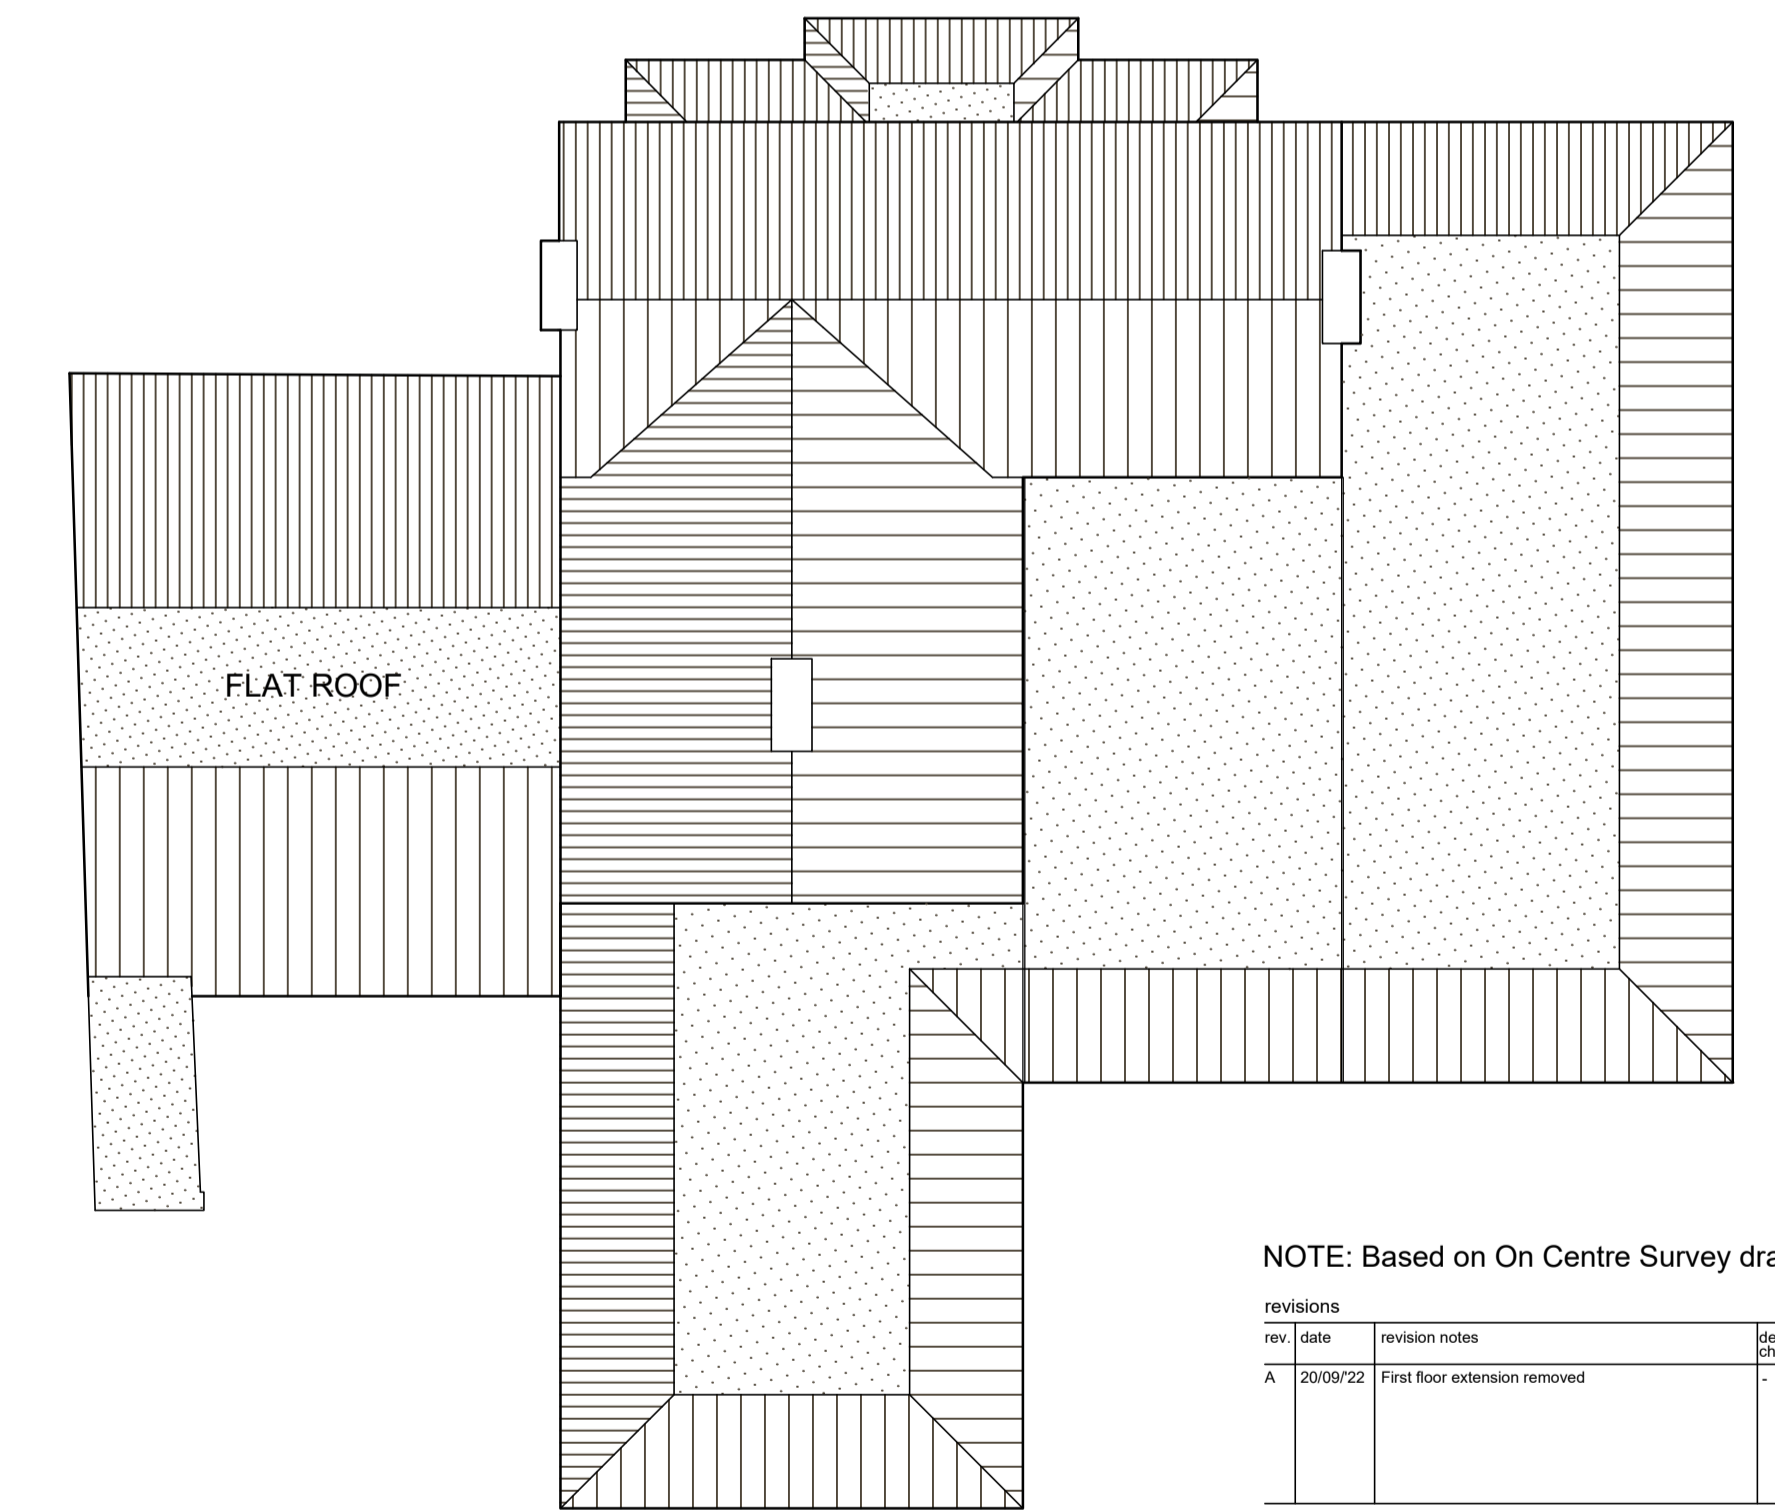

PROPOSED ROOF PLAN
SCALE 1:100 @A1



PROPOSED REAR ELEVATION
SCALE 1:100 @A1

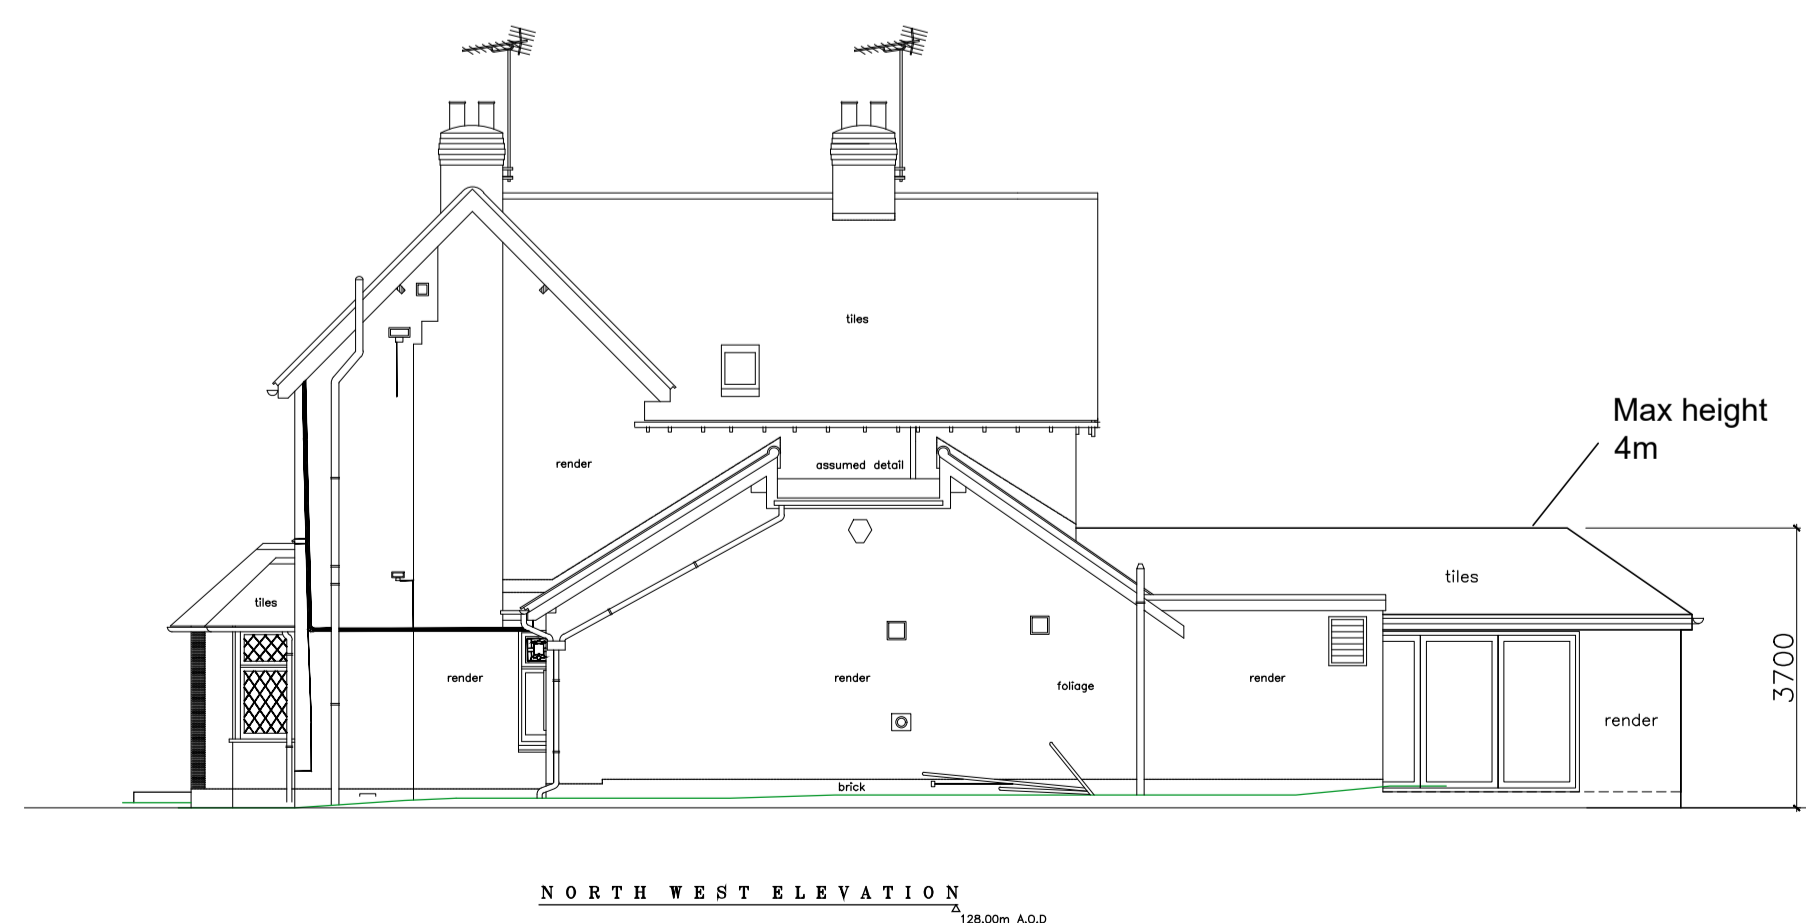

PROPOSED SIDE (NORTH-WEST) ELEVATION

NOTE: Based on On Centre Survey drawing

rev	date	revision notes	design checked
A	20/09/22	First floor extension removed	

drawing status
Permitted Development Planning Drawing

job title
SOUTH FEN HOUSE
HONILEY ROAD, FEN END
CV8 1NQ

drawing title
PROPOSED FLOOR PLANS, ROOF PLAN
AND ELEVATIONS

fb Architecture Ltd	Check all dimensions and verify on site. Report any errors or omissions	checked
first issued JULY 2022	drawn by MM	MM
job code 1563-21	dwg sheet size A1	scale 1:100
	drawing number 1563 - 13	revision A



8 The Courtyard
Roman Way
Coleshill B46 1HQ
telephone 01675 464810
e-mail info@fbarchitecture.co.uk
web www.fbarchitecture.co.uk



SCALE 1:100 @A1