




GROUND FLOOR PLAN - PROPOSAL 1
SCALE 1:50

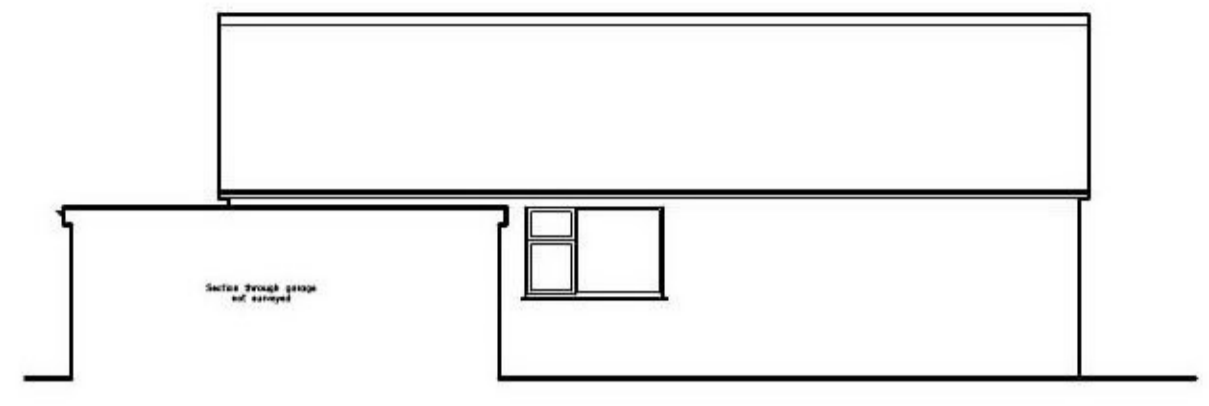



SIDE (SOUTH) ELEVATION
SCALE 1:100

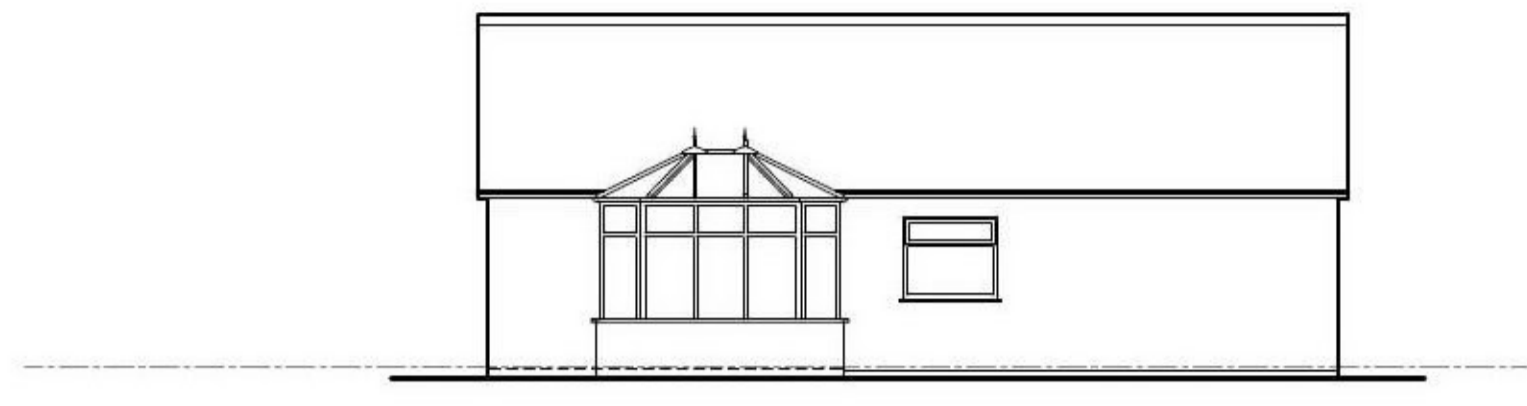

SIDE (NORTH) ELEVATION
SCALE 1:100

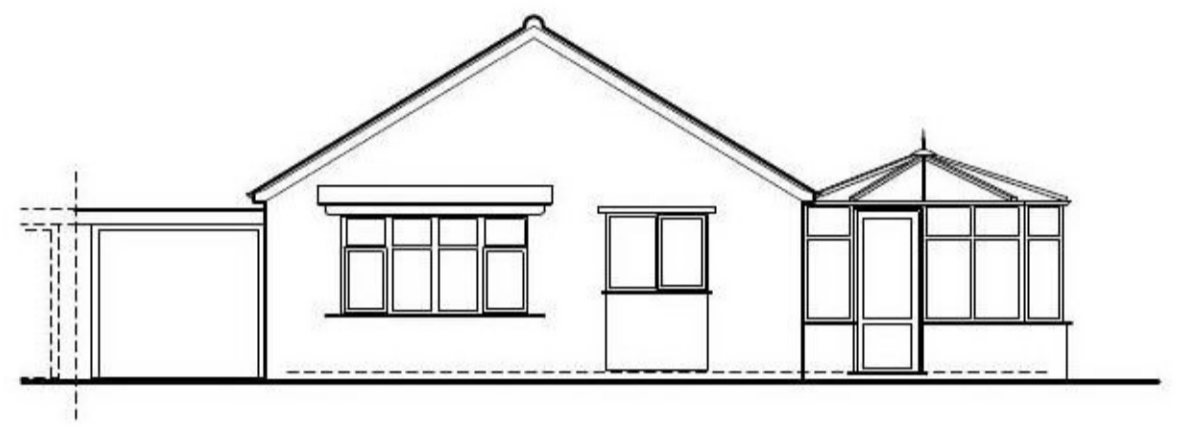

FRONT (EAST) ELEVATION
SCALE 1:100

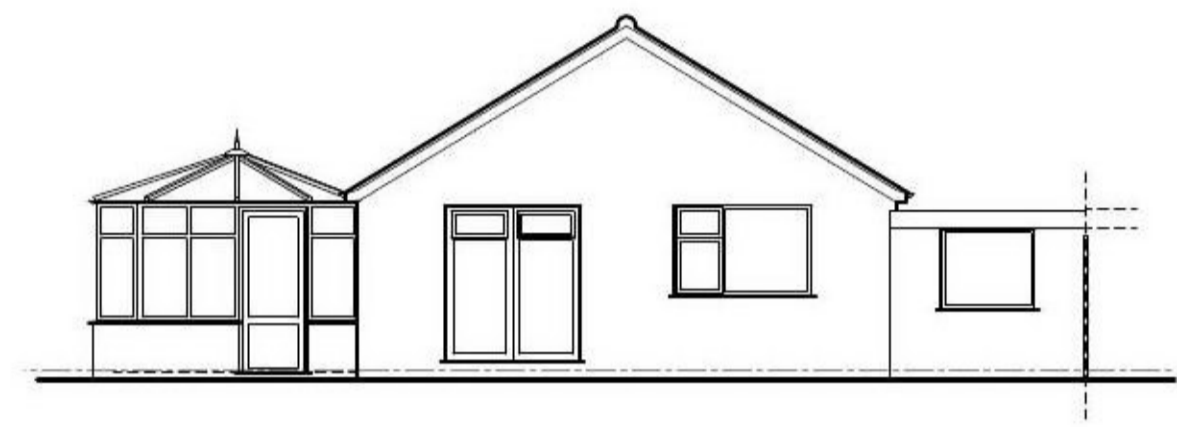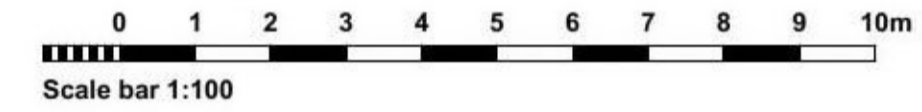

REAR (WEST) ELEVATION
SCALE 1:100

CLIENT: Mr. J. Whiteley
 PROJECT: Proposed extension to from enlarged kitchen, dining, utility and WC
 at 24 Staveley Road, Alford, Lincolnshire, LN13 0PN
 TITLE: Existing Plans and Elevations
 SCALE: 1:50/1:100 @ A1 REVISION LETTER:
 DRAWN: EH DRAWING NO: A/3749-1001
 ORIGINAL SIZE: A1
 CHECKED: DATE: 09.22

Architectural Consultants

BOSTON 12-14 Mole Ridge West, Boston PE21 6QG ☎ (01205) 557 272 ✉ boston@neildowdman-architecture.co.uk
STAMFORD 14 Barn Hill, Stamford PE9 2AE ☎ (01753) 758 522 ✉ stamford@neildowdman-architecture.co.uk
ALFORD 4-5 Church Street, Alford LN13 9EF ☎ (01507) 403 803 ✉ alford@neildowdman-architecture.co.uk
HORWICH 29 St Lawrence Street, Horwich LN9 5DA ☎ (01507) 522 599 ✉ horwich@neildowdman-architecture.co.uk
LOUTH 62 Northgate, Louth LN11 0LY ☎ (01507) 601 155 ✉ louth@neildowdman-architecture.co.uk
SKEGNESS (Satellite Office) ☎ (01754) 880 050 ✉ skegness@neildowdman-architecture.co.uk
by appointment only

www.neildowdman-architecture.co.uk

DRAFT