



SIDE (SOUTH) ELEVATION
SCALE 1:50

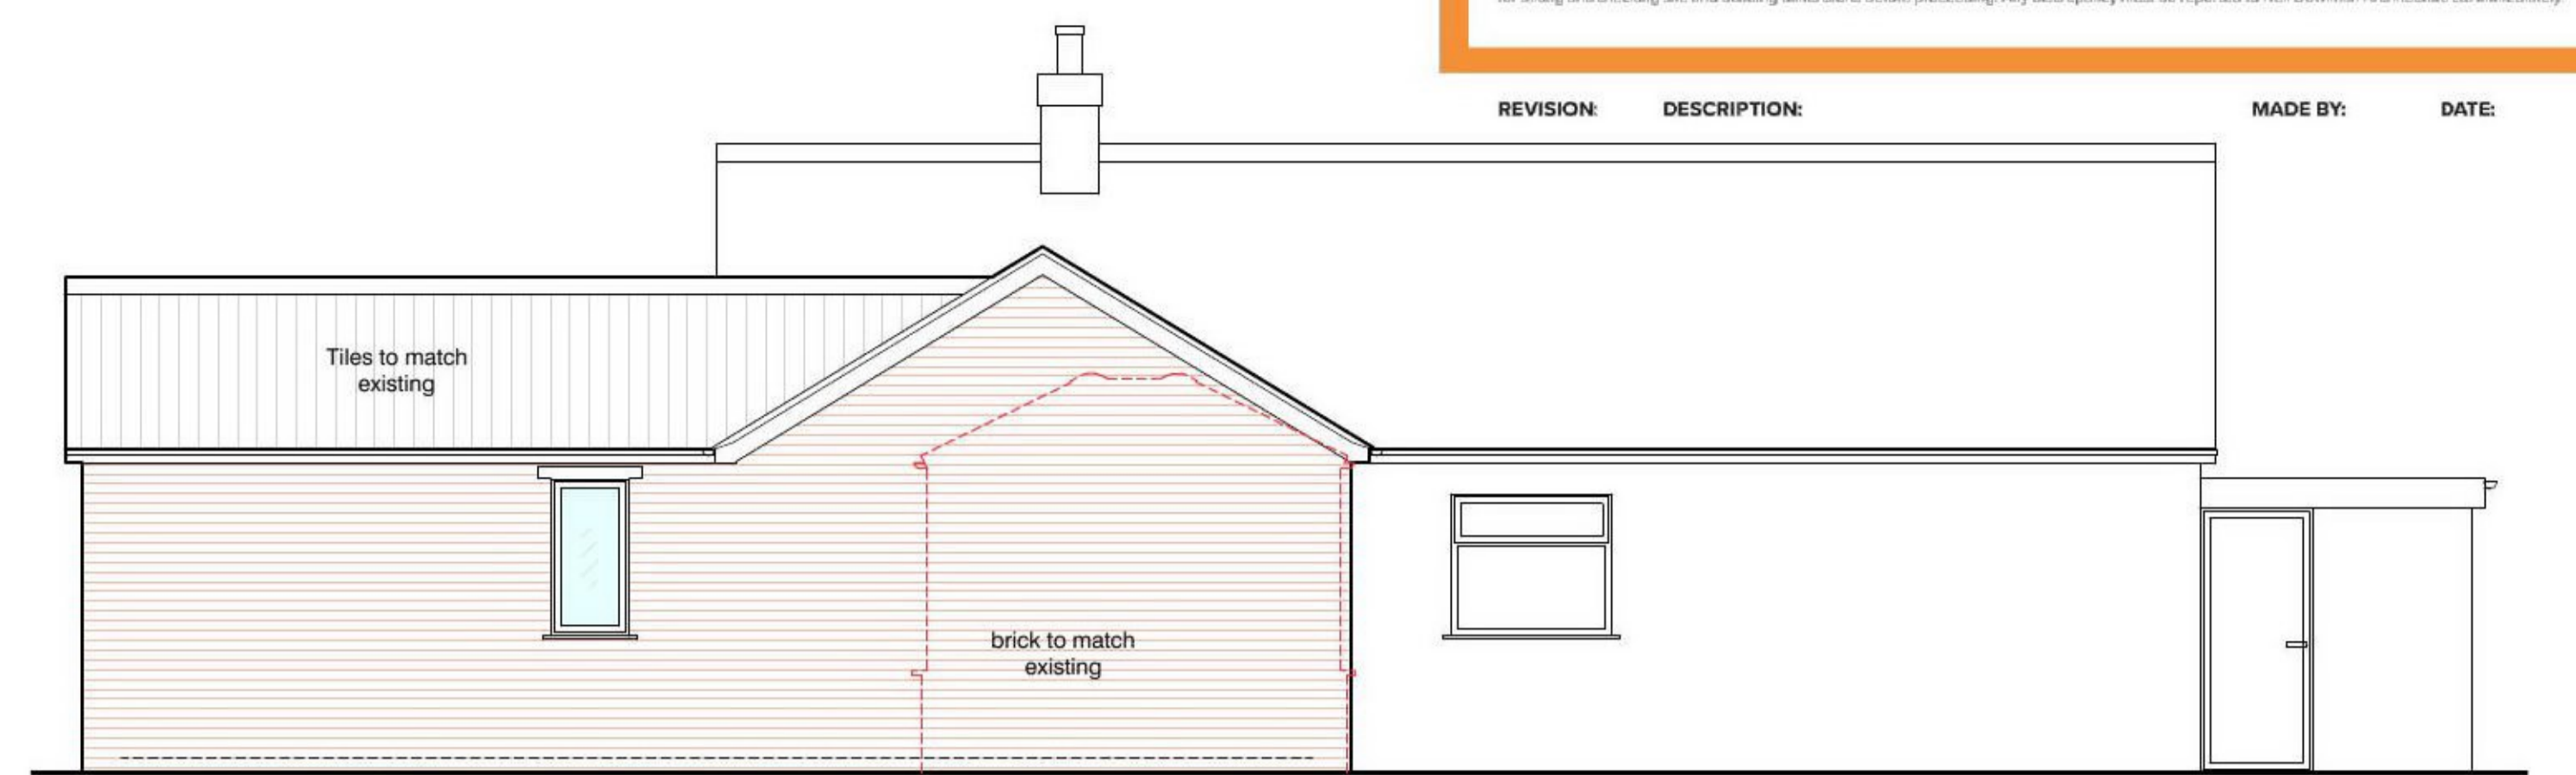

SIDE (NORTH) ELEVATION
SCALE 1:50

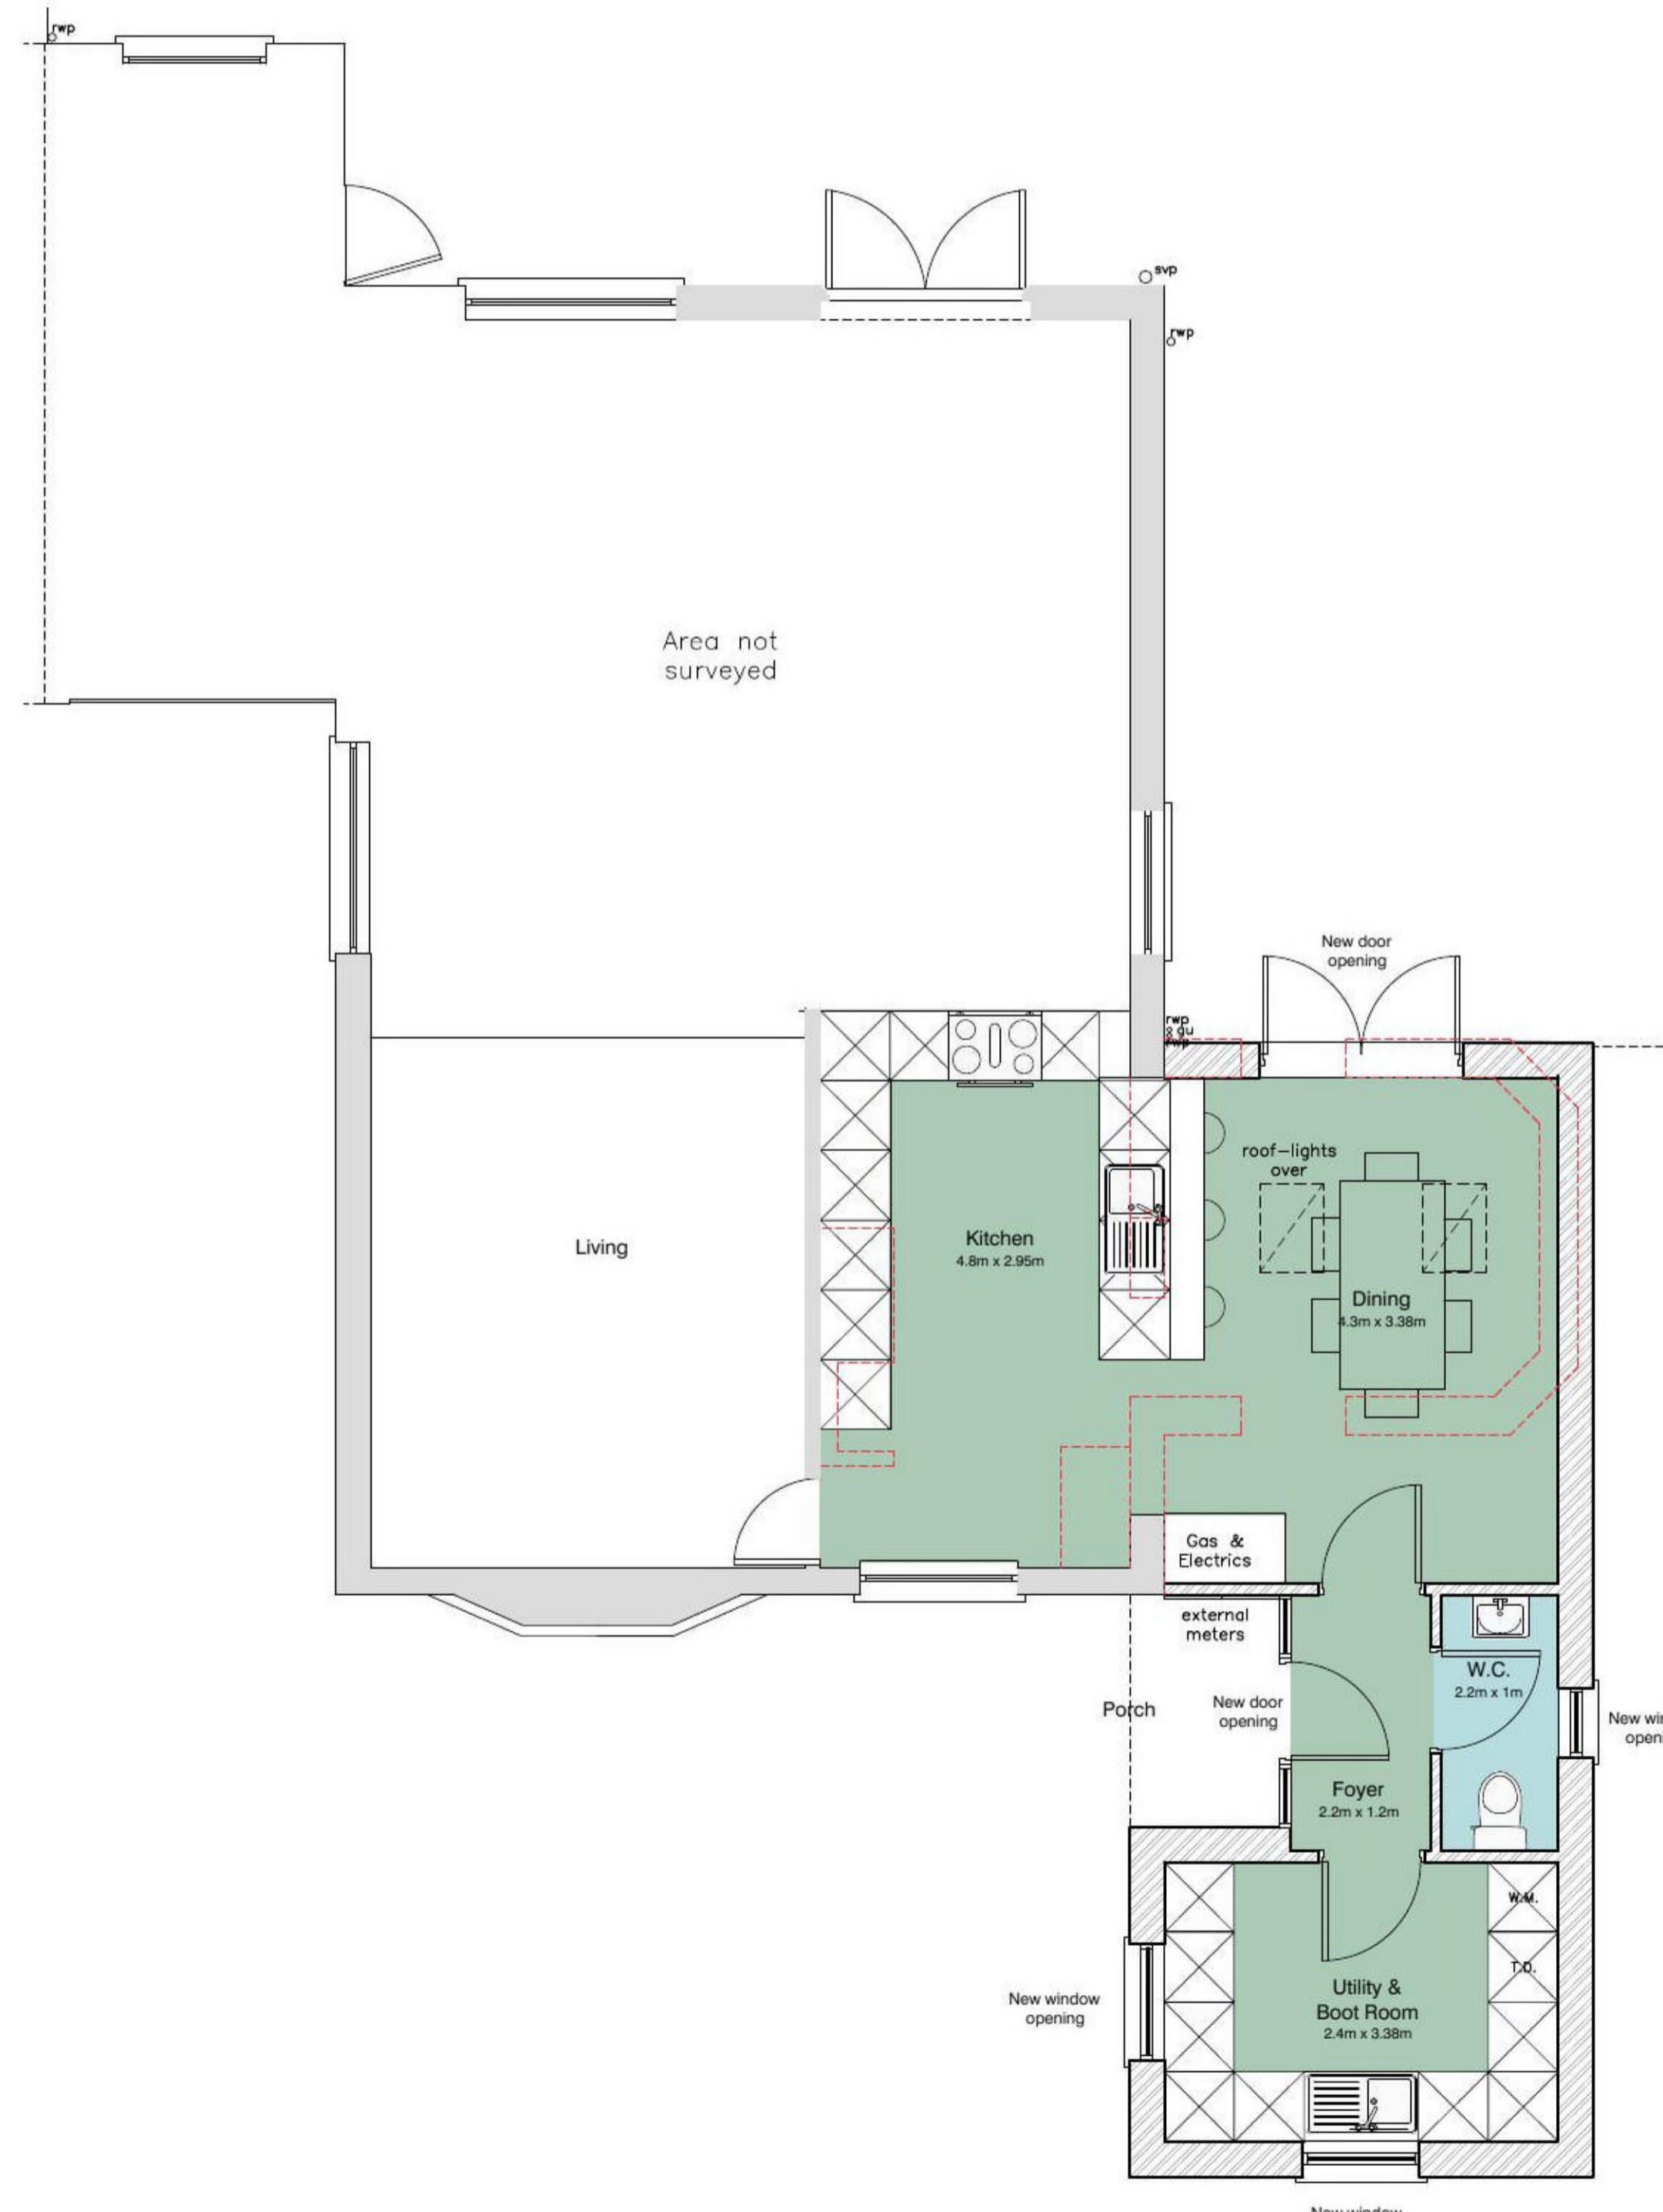


GROUND FLOOR PLAN - PROPOSAL 1
SCALE 1:50



FRONT (EAST) ELEVATION
SCALE 1:50



REAR (WEST) ELEVATION
SCALE 1:50

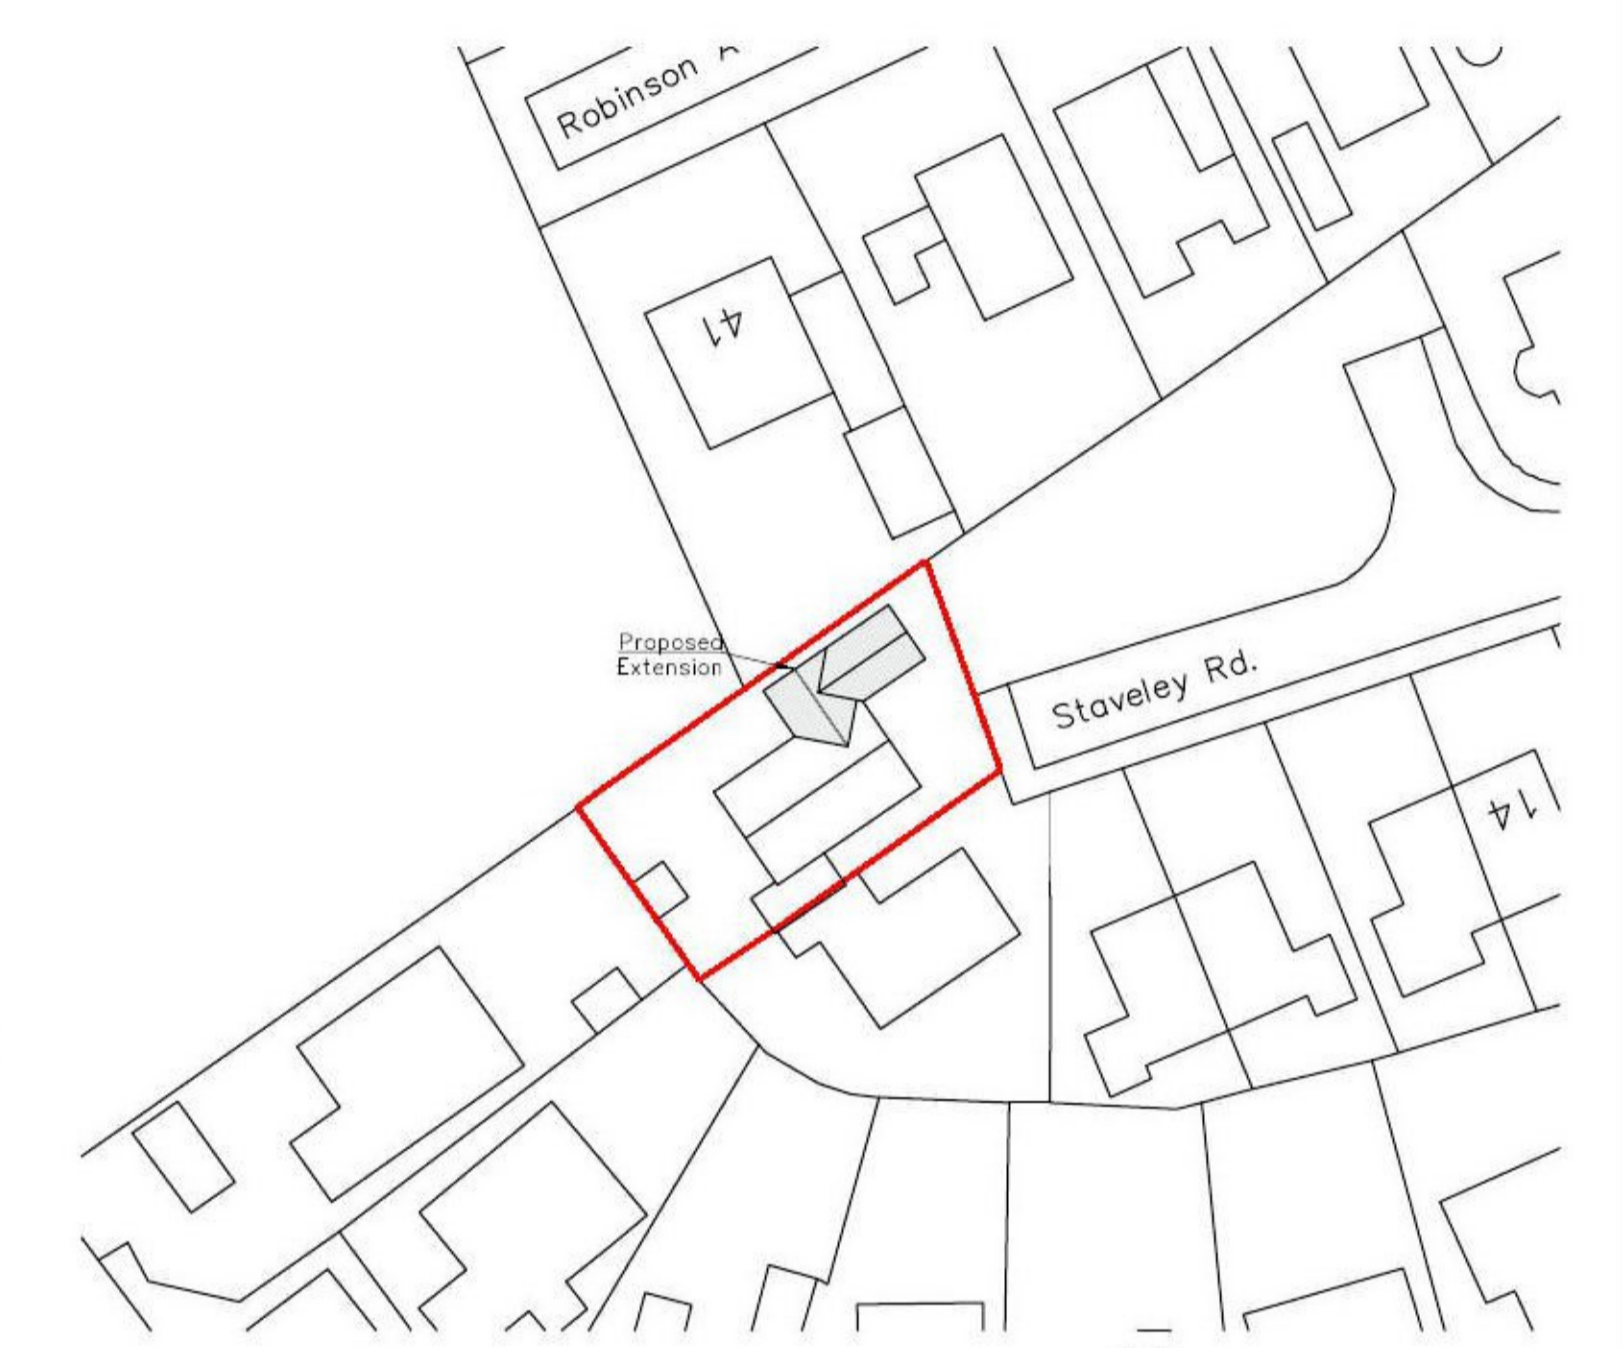

BLOCK PLAN
SCALE 1:500

CLIENT: Mr J. Whiteley

PROJECT: Proposed extension to from enlarged kitchen, dining, utility and WC at 24 Staveley Road, Alford, Lincolnshire, LN13 0PN

TITLE: Proposed Floor Plan and Elevations

SCALE: 1:50 / 1:500 @ A1 REVISION LETTER: .

DRAWN: EH DRAWING NO: A/3749-3001

CHECKED: ORIGINAL SIZE: A1

DATE: SEP 22

Architectural Consultants: LABC, CABE

BOSTON: 12-14 Main Ridge West, Boston PE21 6GQ t: (01205) 357 272 e: boston@neildowlman-architecture.co.uk
 STAMFORD: 14 Bam Hill, Stamford PE9 2AF t: (01780) 755 522 e: stamford@neildowlman-architecture.co.uk
 ALFORD: 4-5 Church Street, Alford LN13 9EF t: (01527) 465 883 e: alford@neildowlman-architecture.co.uk
 HORNCASTLE: 28 St. Lawrence Street, Horncliffe LN9 5DN t: (01507) 522 899 e: horncliffe@neildowlman-architecture.co.uk
 LOUTH: 62 Northgate, Louth LN11 6LY t: (01507) 601 155 e: louth@neildowlman-architecture.co.uk
 SKESNESS: (Satellite Office) t: (01754) 680 080 e: skesness@neildowlman-architecture.co.uk
 *by appointment only

www.neildowlman-architecture.co.uk