
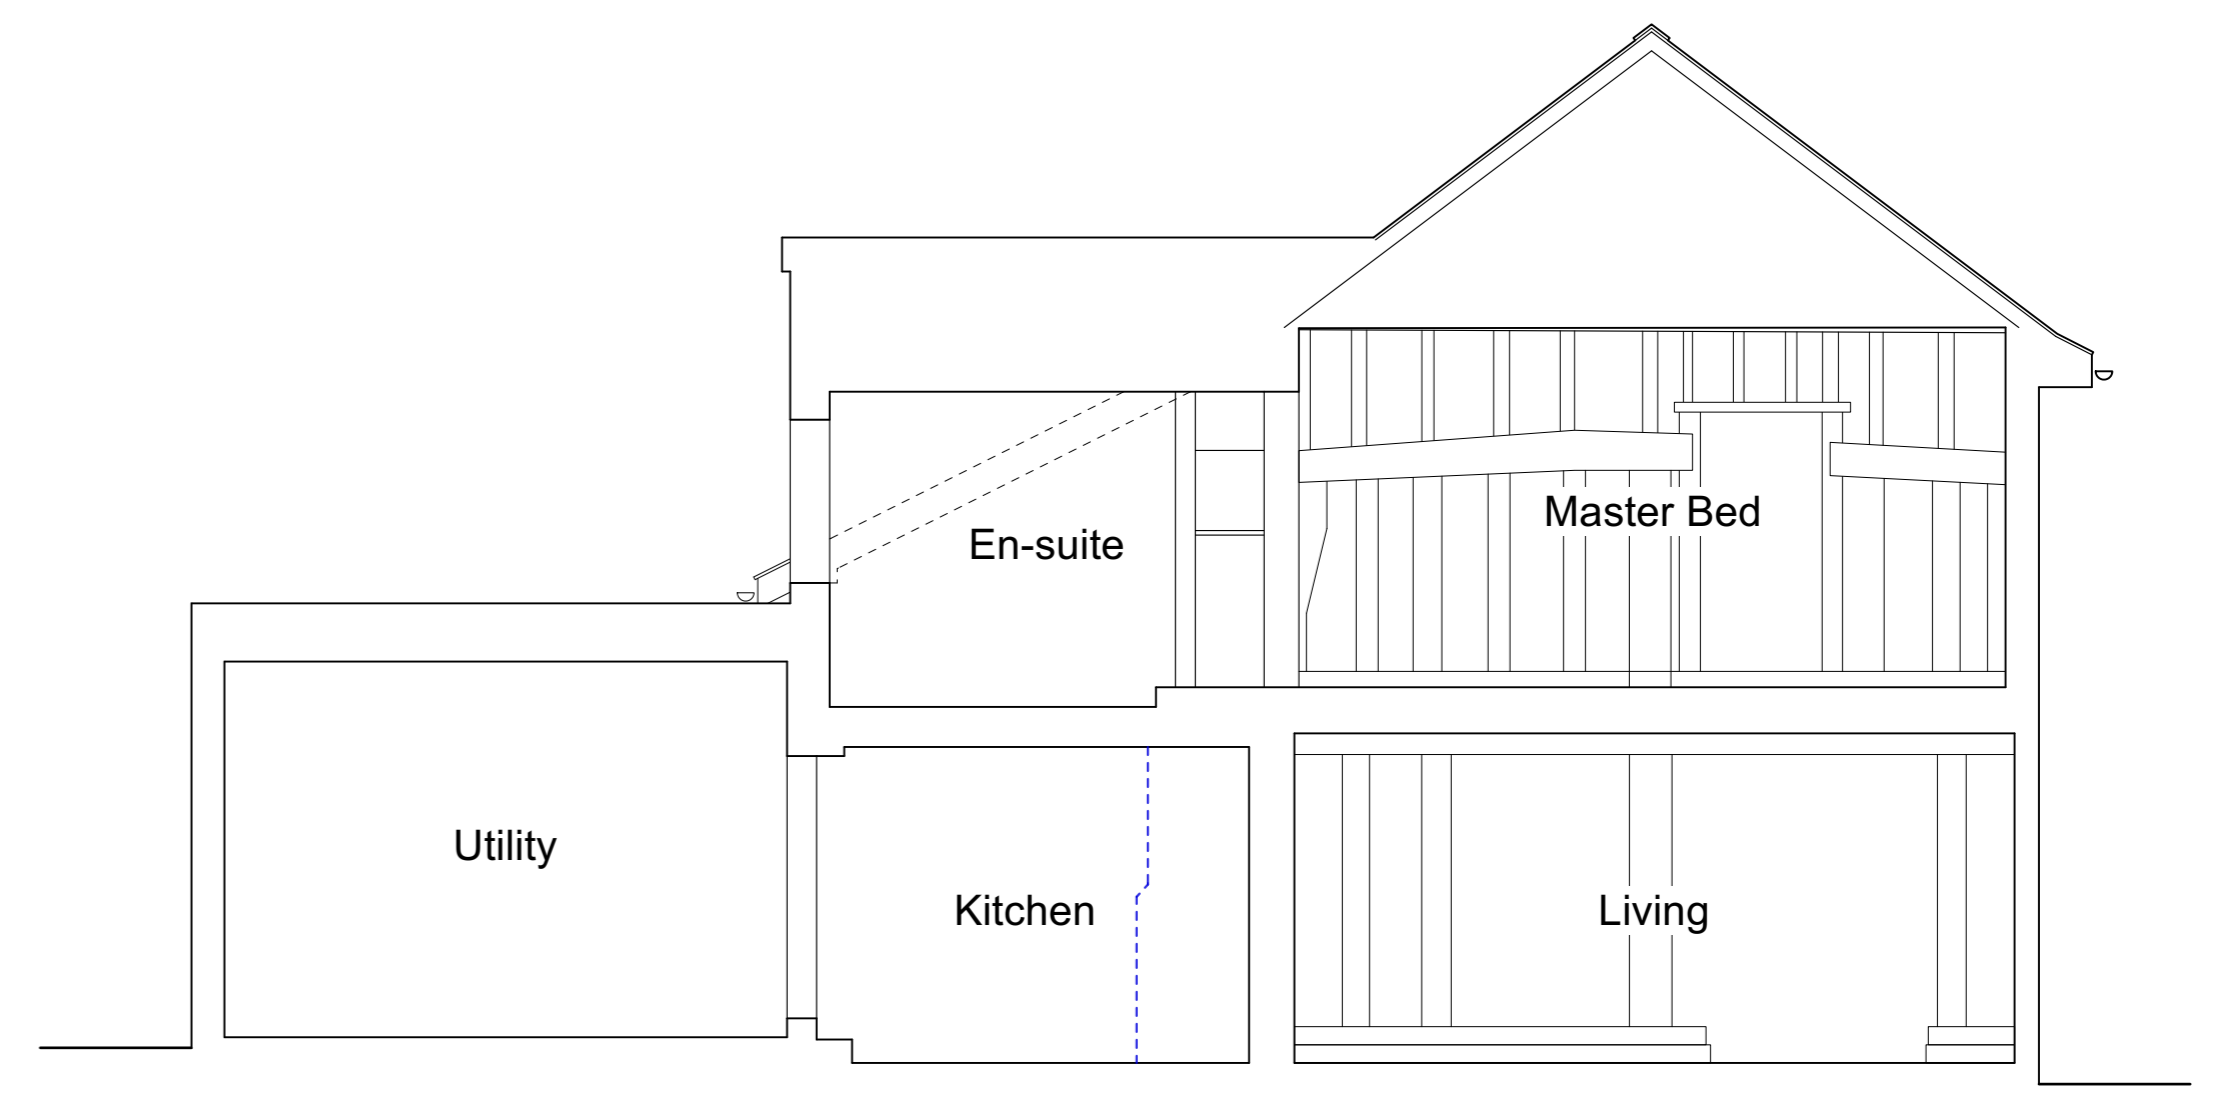
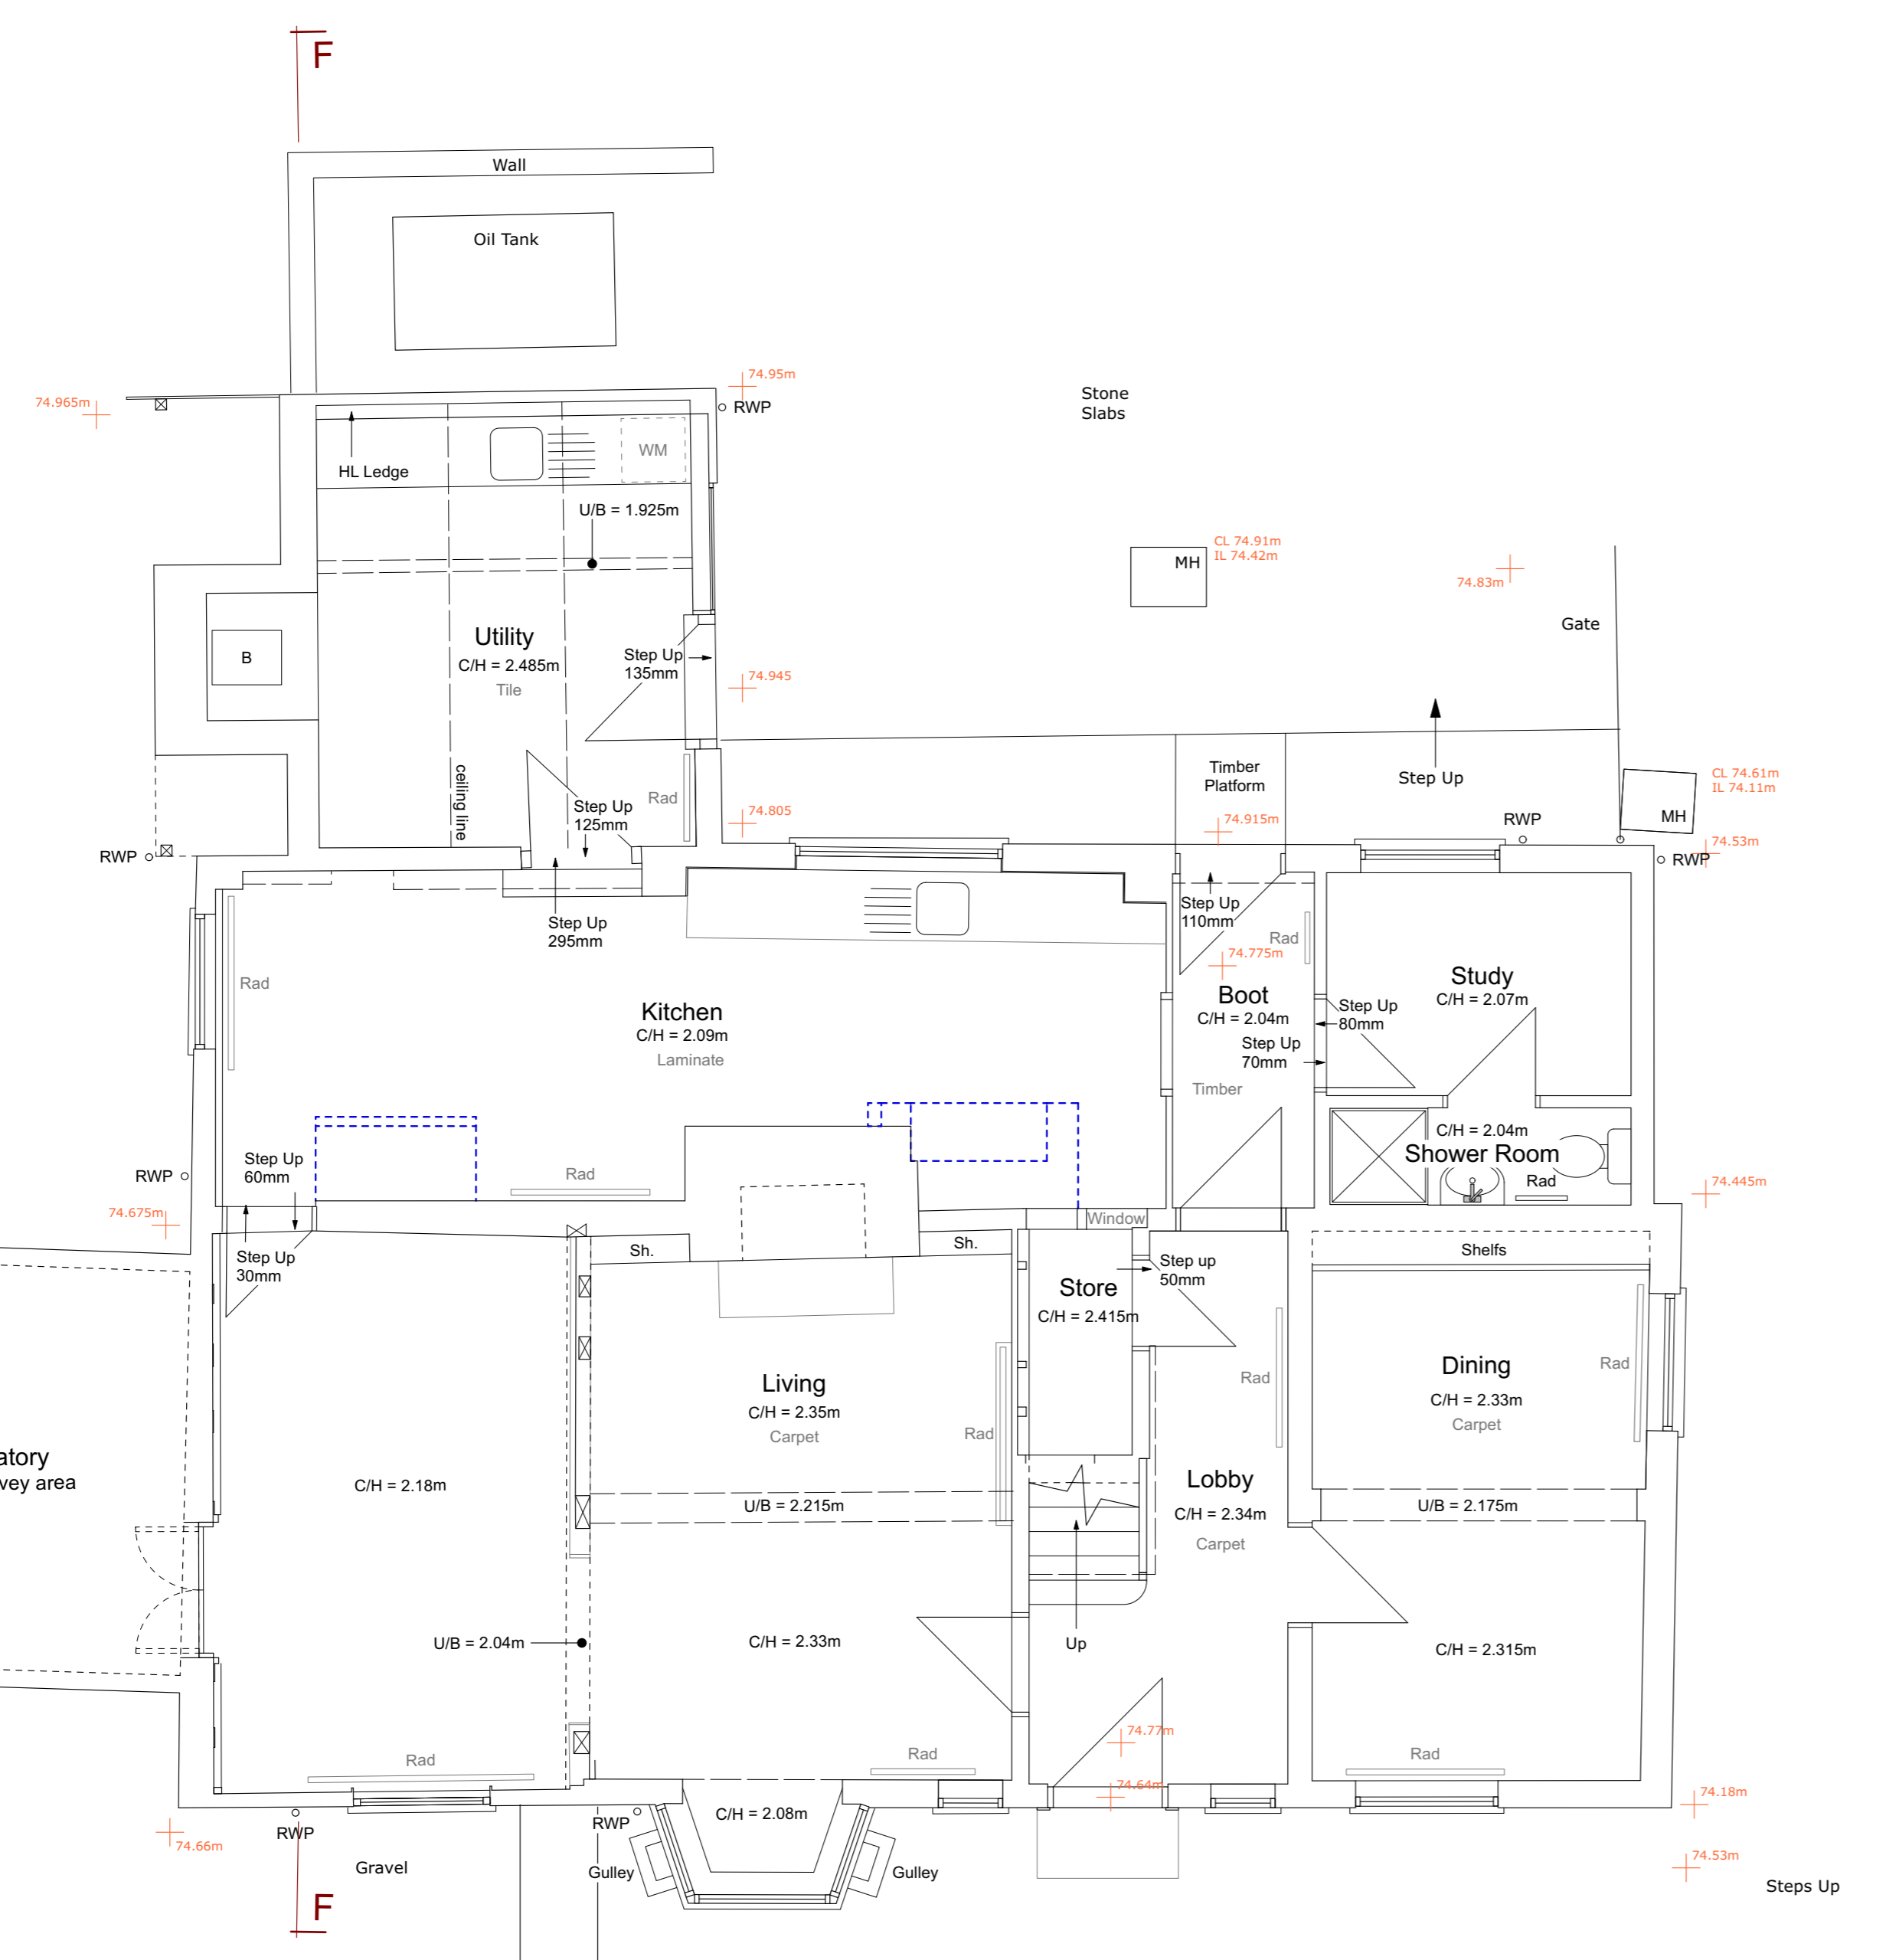
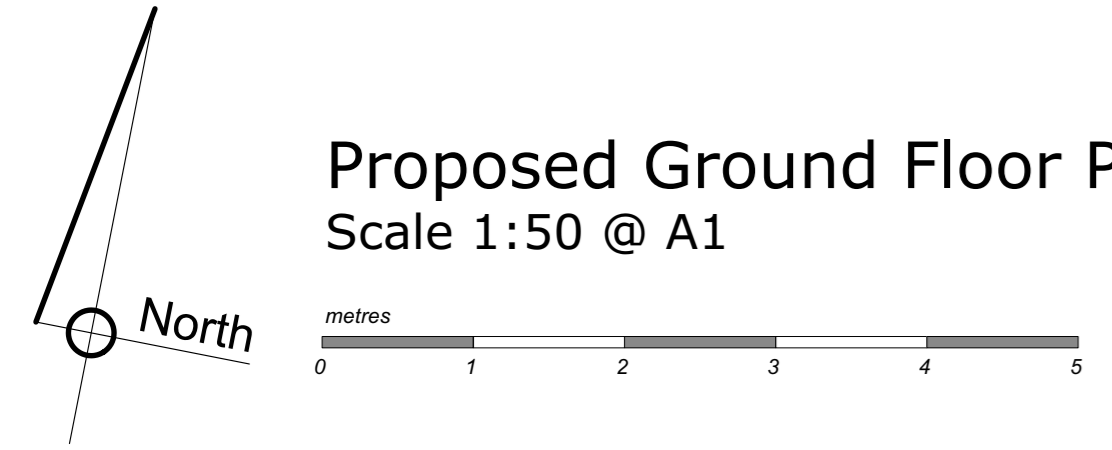


Wall Key	
	Walls/fabric removed



Proposed Ground Floor Plan
Scale 1:50 @ A1



Proposed Section F-F
Scale 1:50 @ A1

Contractor is responsible for all setting out and must check dimensions on site before work is put in hand. Written dimensions only to be taken, this drawing must not be scaled. JAP Architects to be immediately notified of suspected omissions or discrepancies. ©

Revisions		Revisions
A.	Proposal revised to include only removal of chimneys.	Oct 22

Revisions	

J.A.P. Architects
Market Hill, Clare, Suffolk CO10 8NN
T: 01787 279490
E: enquiries@japarchitects.co.uk
W: www.japarchitects.co.uk



Project	Alterations at Hill House, Denston		
Title	Proposed Plans & Elevations		
Scale	1 : 100 @ A1	Date	October 2022
Revisions	A		
Drawing No.	22002 - 04		