


PROPOSED WEST ELEVATION 1:100


NOTES:

1. COPYRIGHT RESERVED

IF ENCOUNTERED, DISCREPANCIES BETWEEN DRWGS./ SPECIFICATION/SCHEDULES, TO BE REFERRED TO THE ARCHITECTS FOR DECISION.

5. THIS DRAWING IS TO BE READ IN CONJUNCTION WITH THE TYPE WRITTEN CONSTRUCTION NOTES WHERE

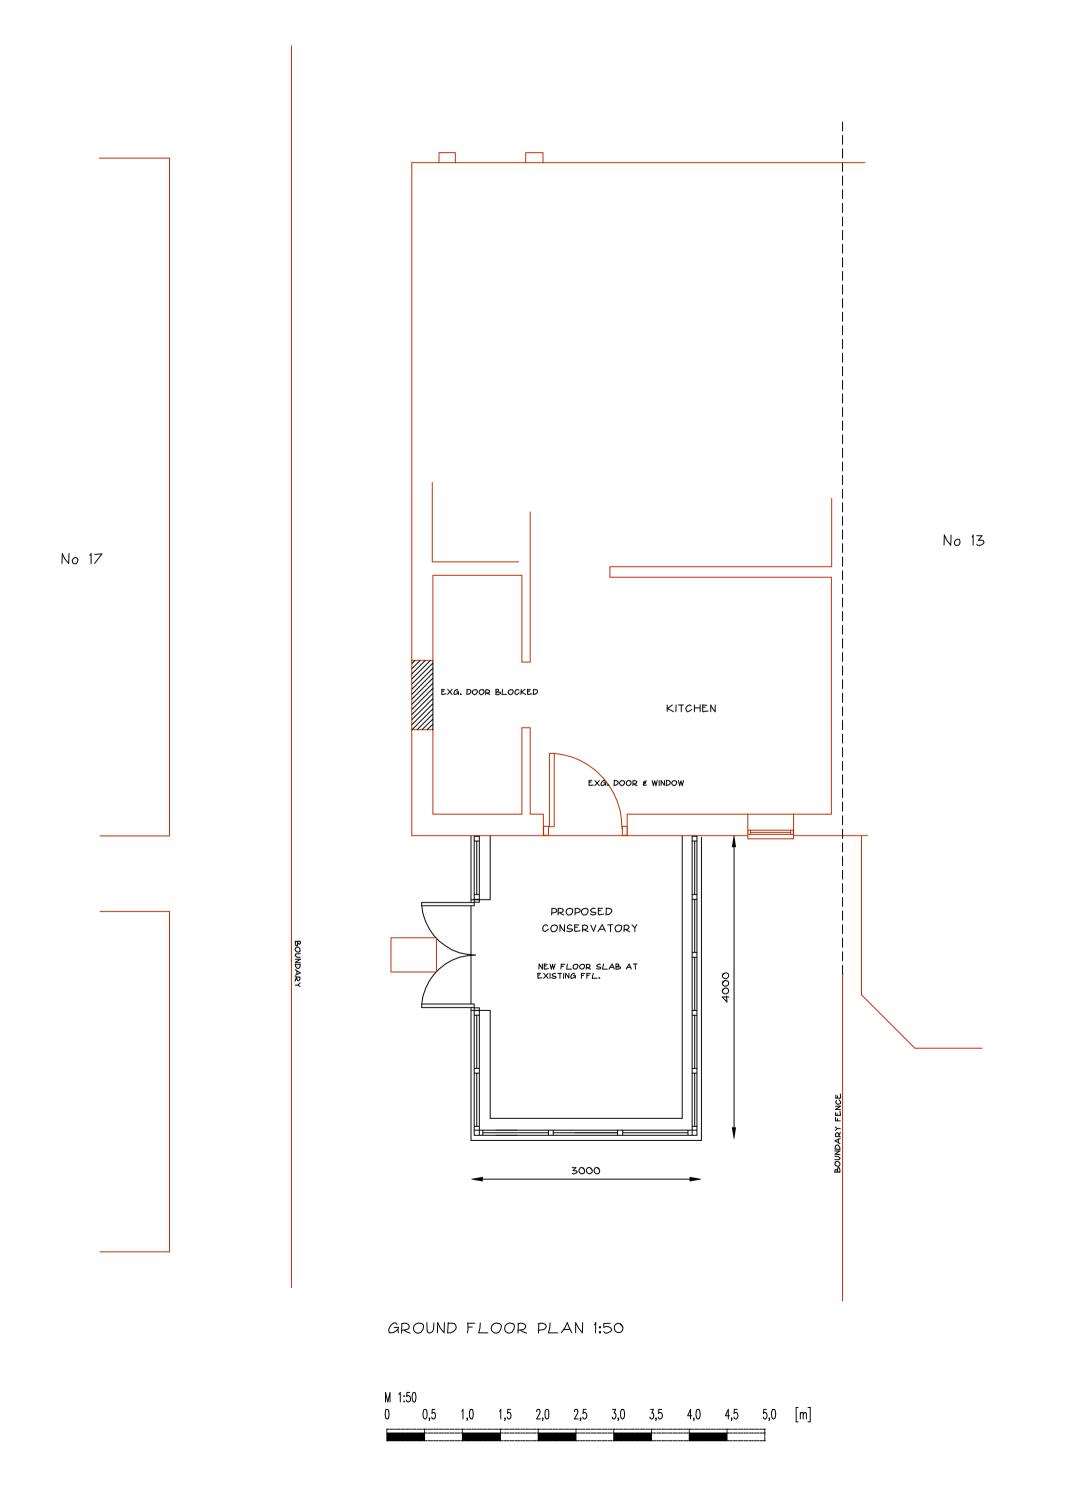

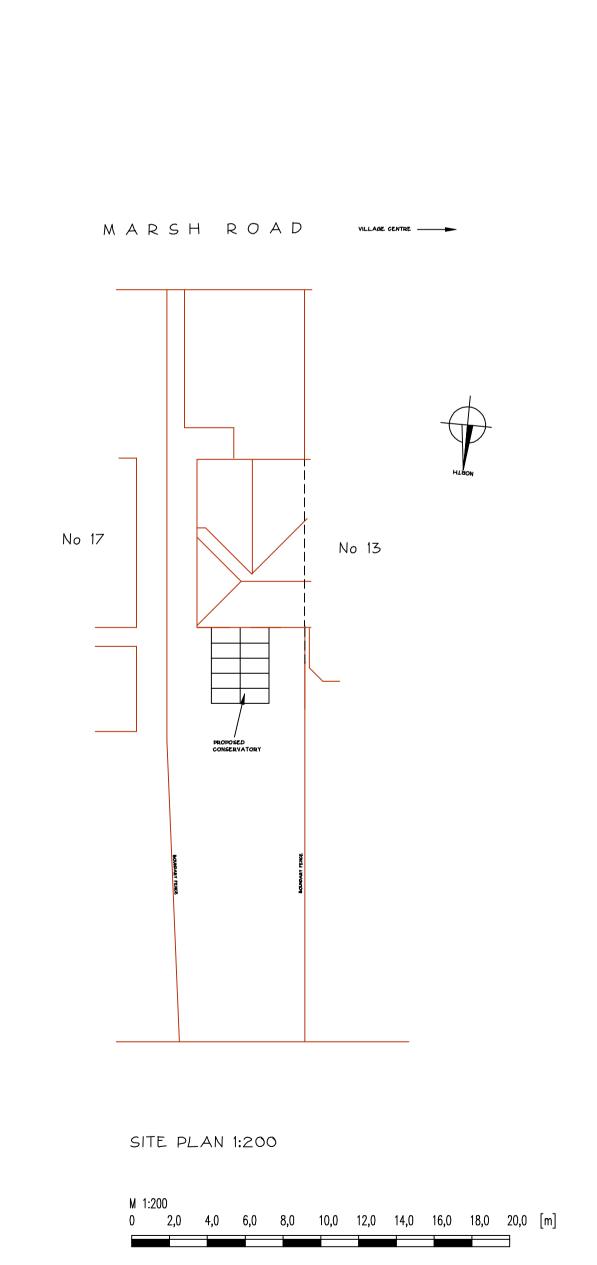

15 MARSH ROAD RODE FROME SOMERSET SCALE 1:50 1:100 1:200 @A1 PLAN, ELEVATIONS & SITE

PROPOSED CONSERVATORY

REVISIONS:

PROJECT

EMPLOYER

MR.& MRS.P.KEMPSTER DRWG. Date. REV. Date.

2212 1 10/22