



**EXISTING GROUND FLOOR PLAN**  
All dimensions to be checked on site

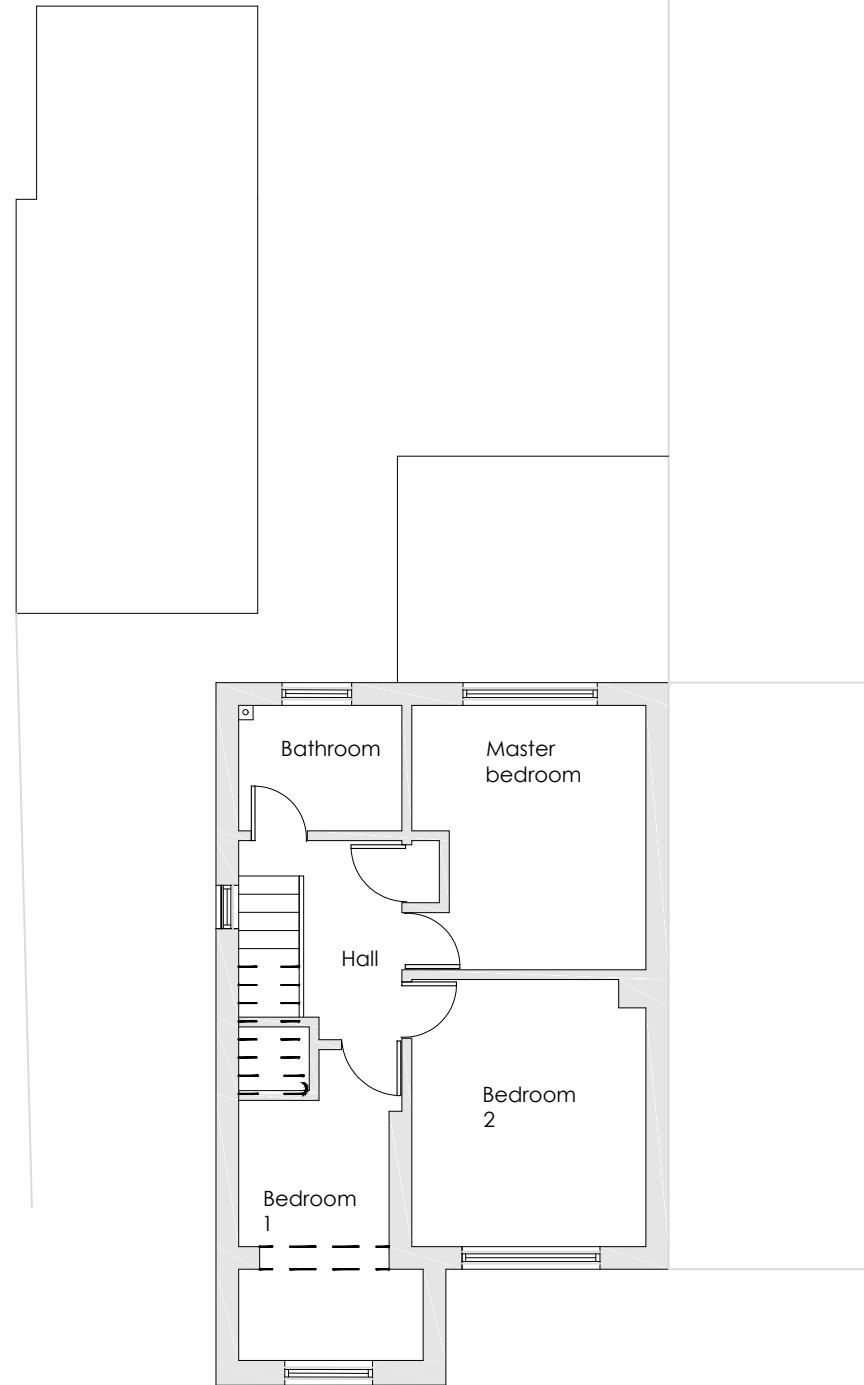

**EXISTING FIRST FLOOR PLAN**  
All dimensions to be checked on site

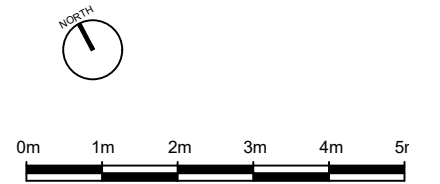

Party Wall Etc. Act 1996  
The works indicated on these drawings may be within the provisions of the Act. It is the building owner's responsibility to serve the requisite notice(s) to adjoining owners and otherwise comply with the Act.

Responsibility is not accepted for errors made by others scaling from this drawing. All discrepancies should be reported to Western Building Consultants

Copyright: 2018 Western Building Consultants. This document and the design are the copyright of Western Building Consultants. This drawing is not to be used or copied without written authorised consent



Drawing:  
Existing Ground Floor Plan  
Existing First Floor Plan

Project:  
9 Hoecroft Gardens,  
Chilcompton, BA3 4HU

Scale: 1:100 @ A3 Job No : WES22249

www.westernbuildingconsultants.co.uk

Drawn By: DJ Date : 5/10/2022



Western House  
2 Rush Hill, Bath  
BA2 2QH

01225 789 307

enquiries@westernbuildingconsultants.co.uk

Drawing No. : (3)002 Revision : -