



existing rear elevation



existing side elevation



existing front elevation




proposed rear elevation




proposed side elevation




proposed front elevation

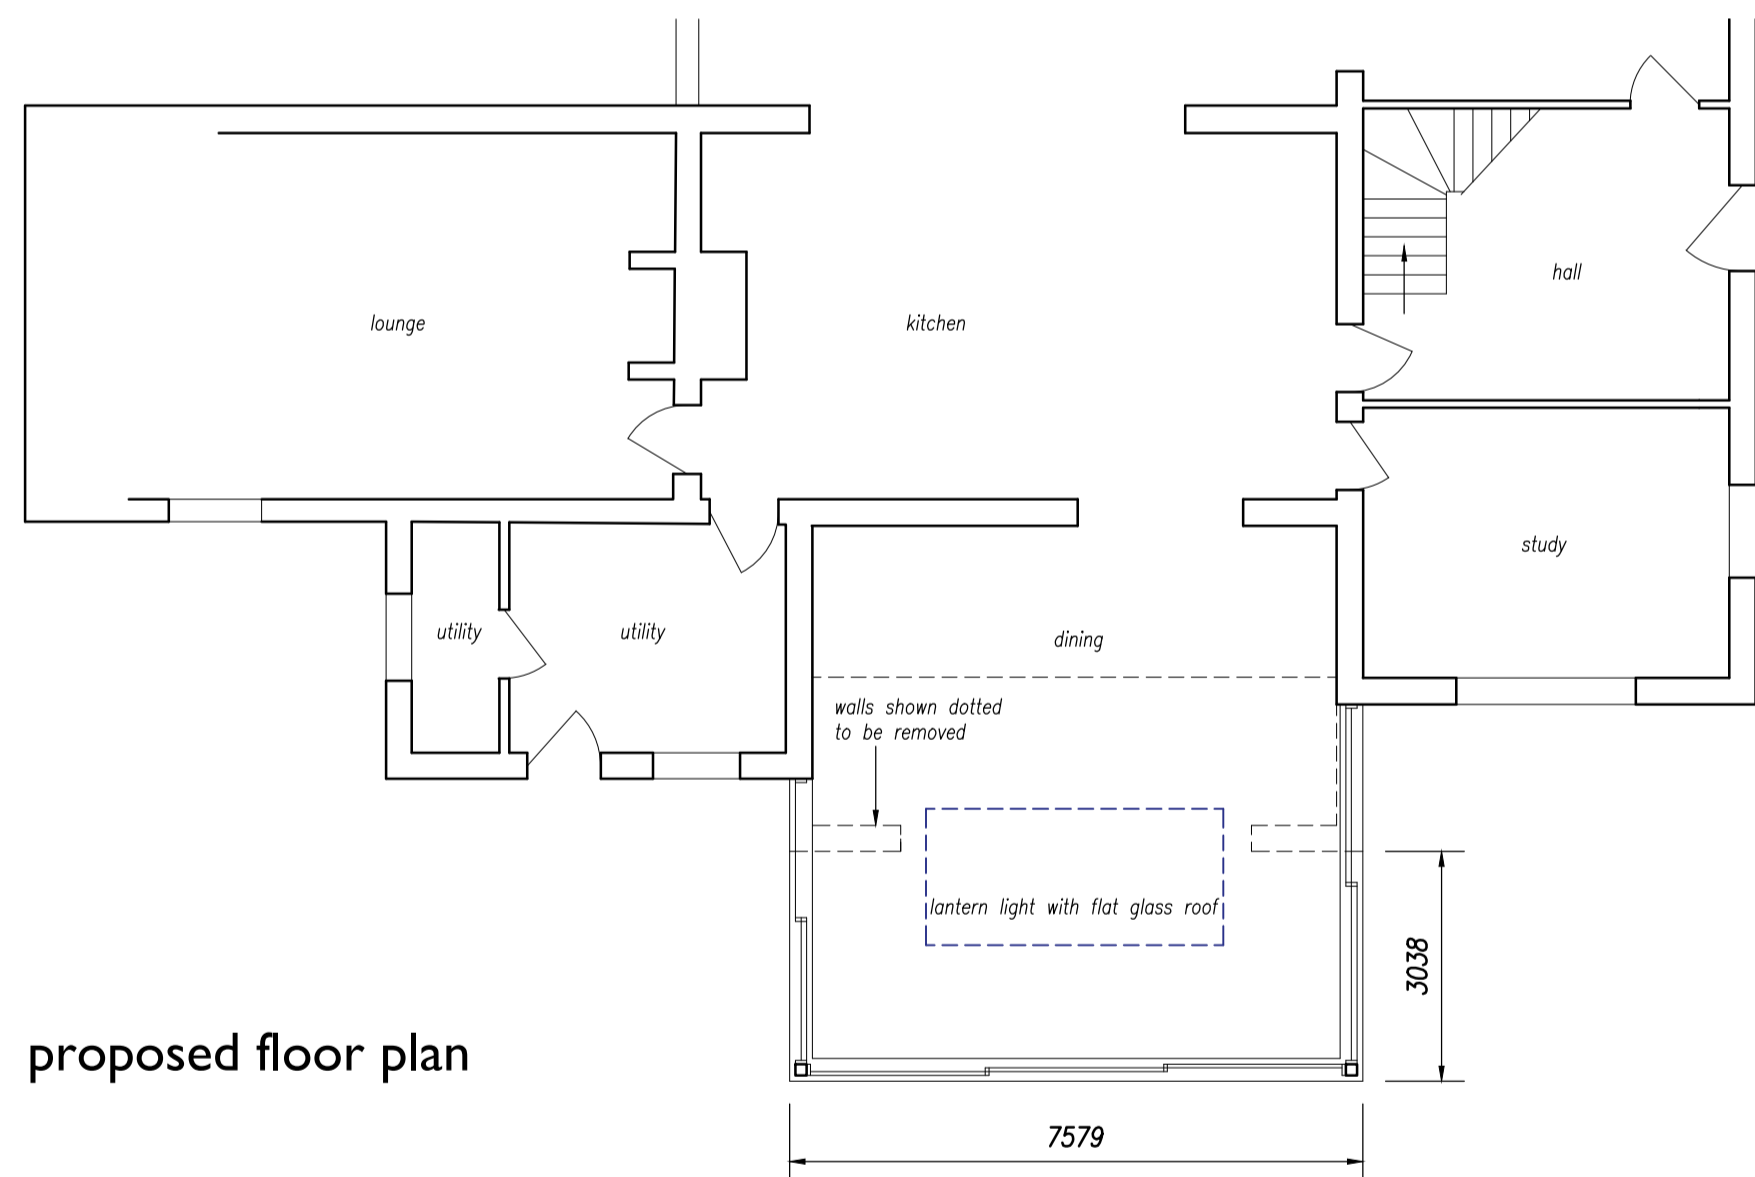

proposed floor plan

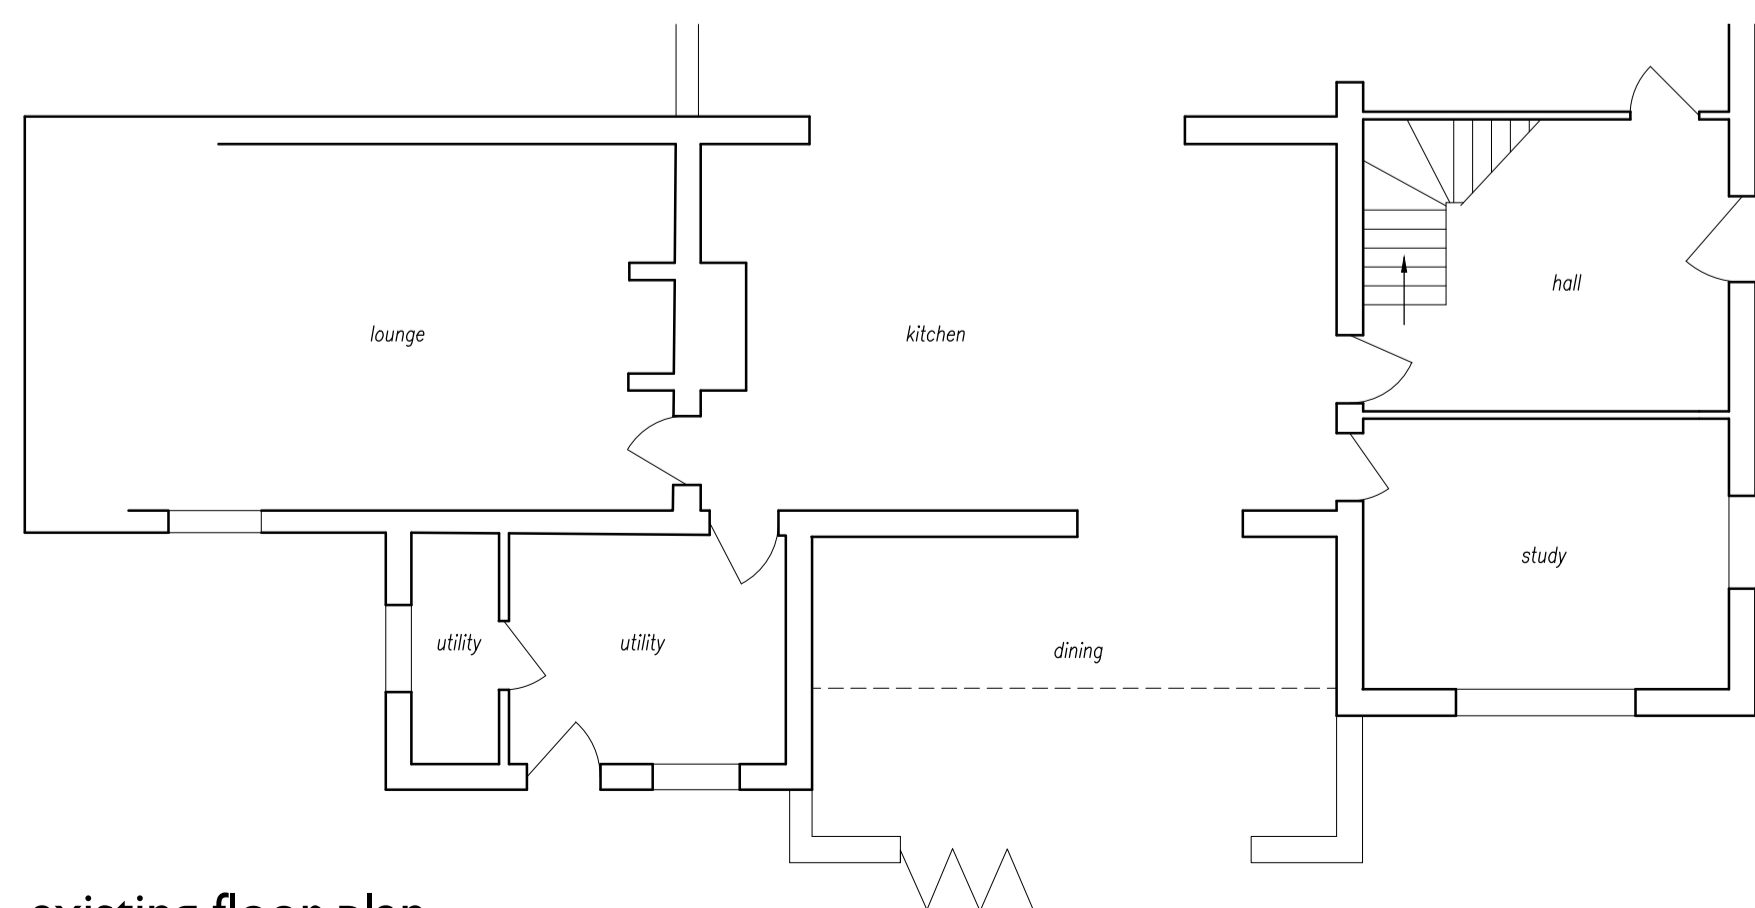


existing floor plan

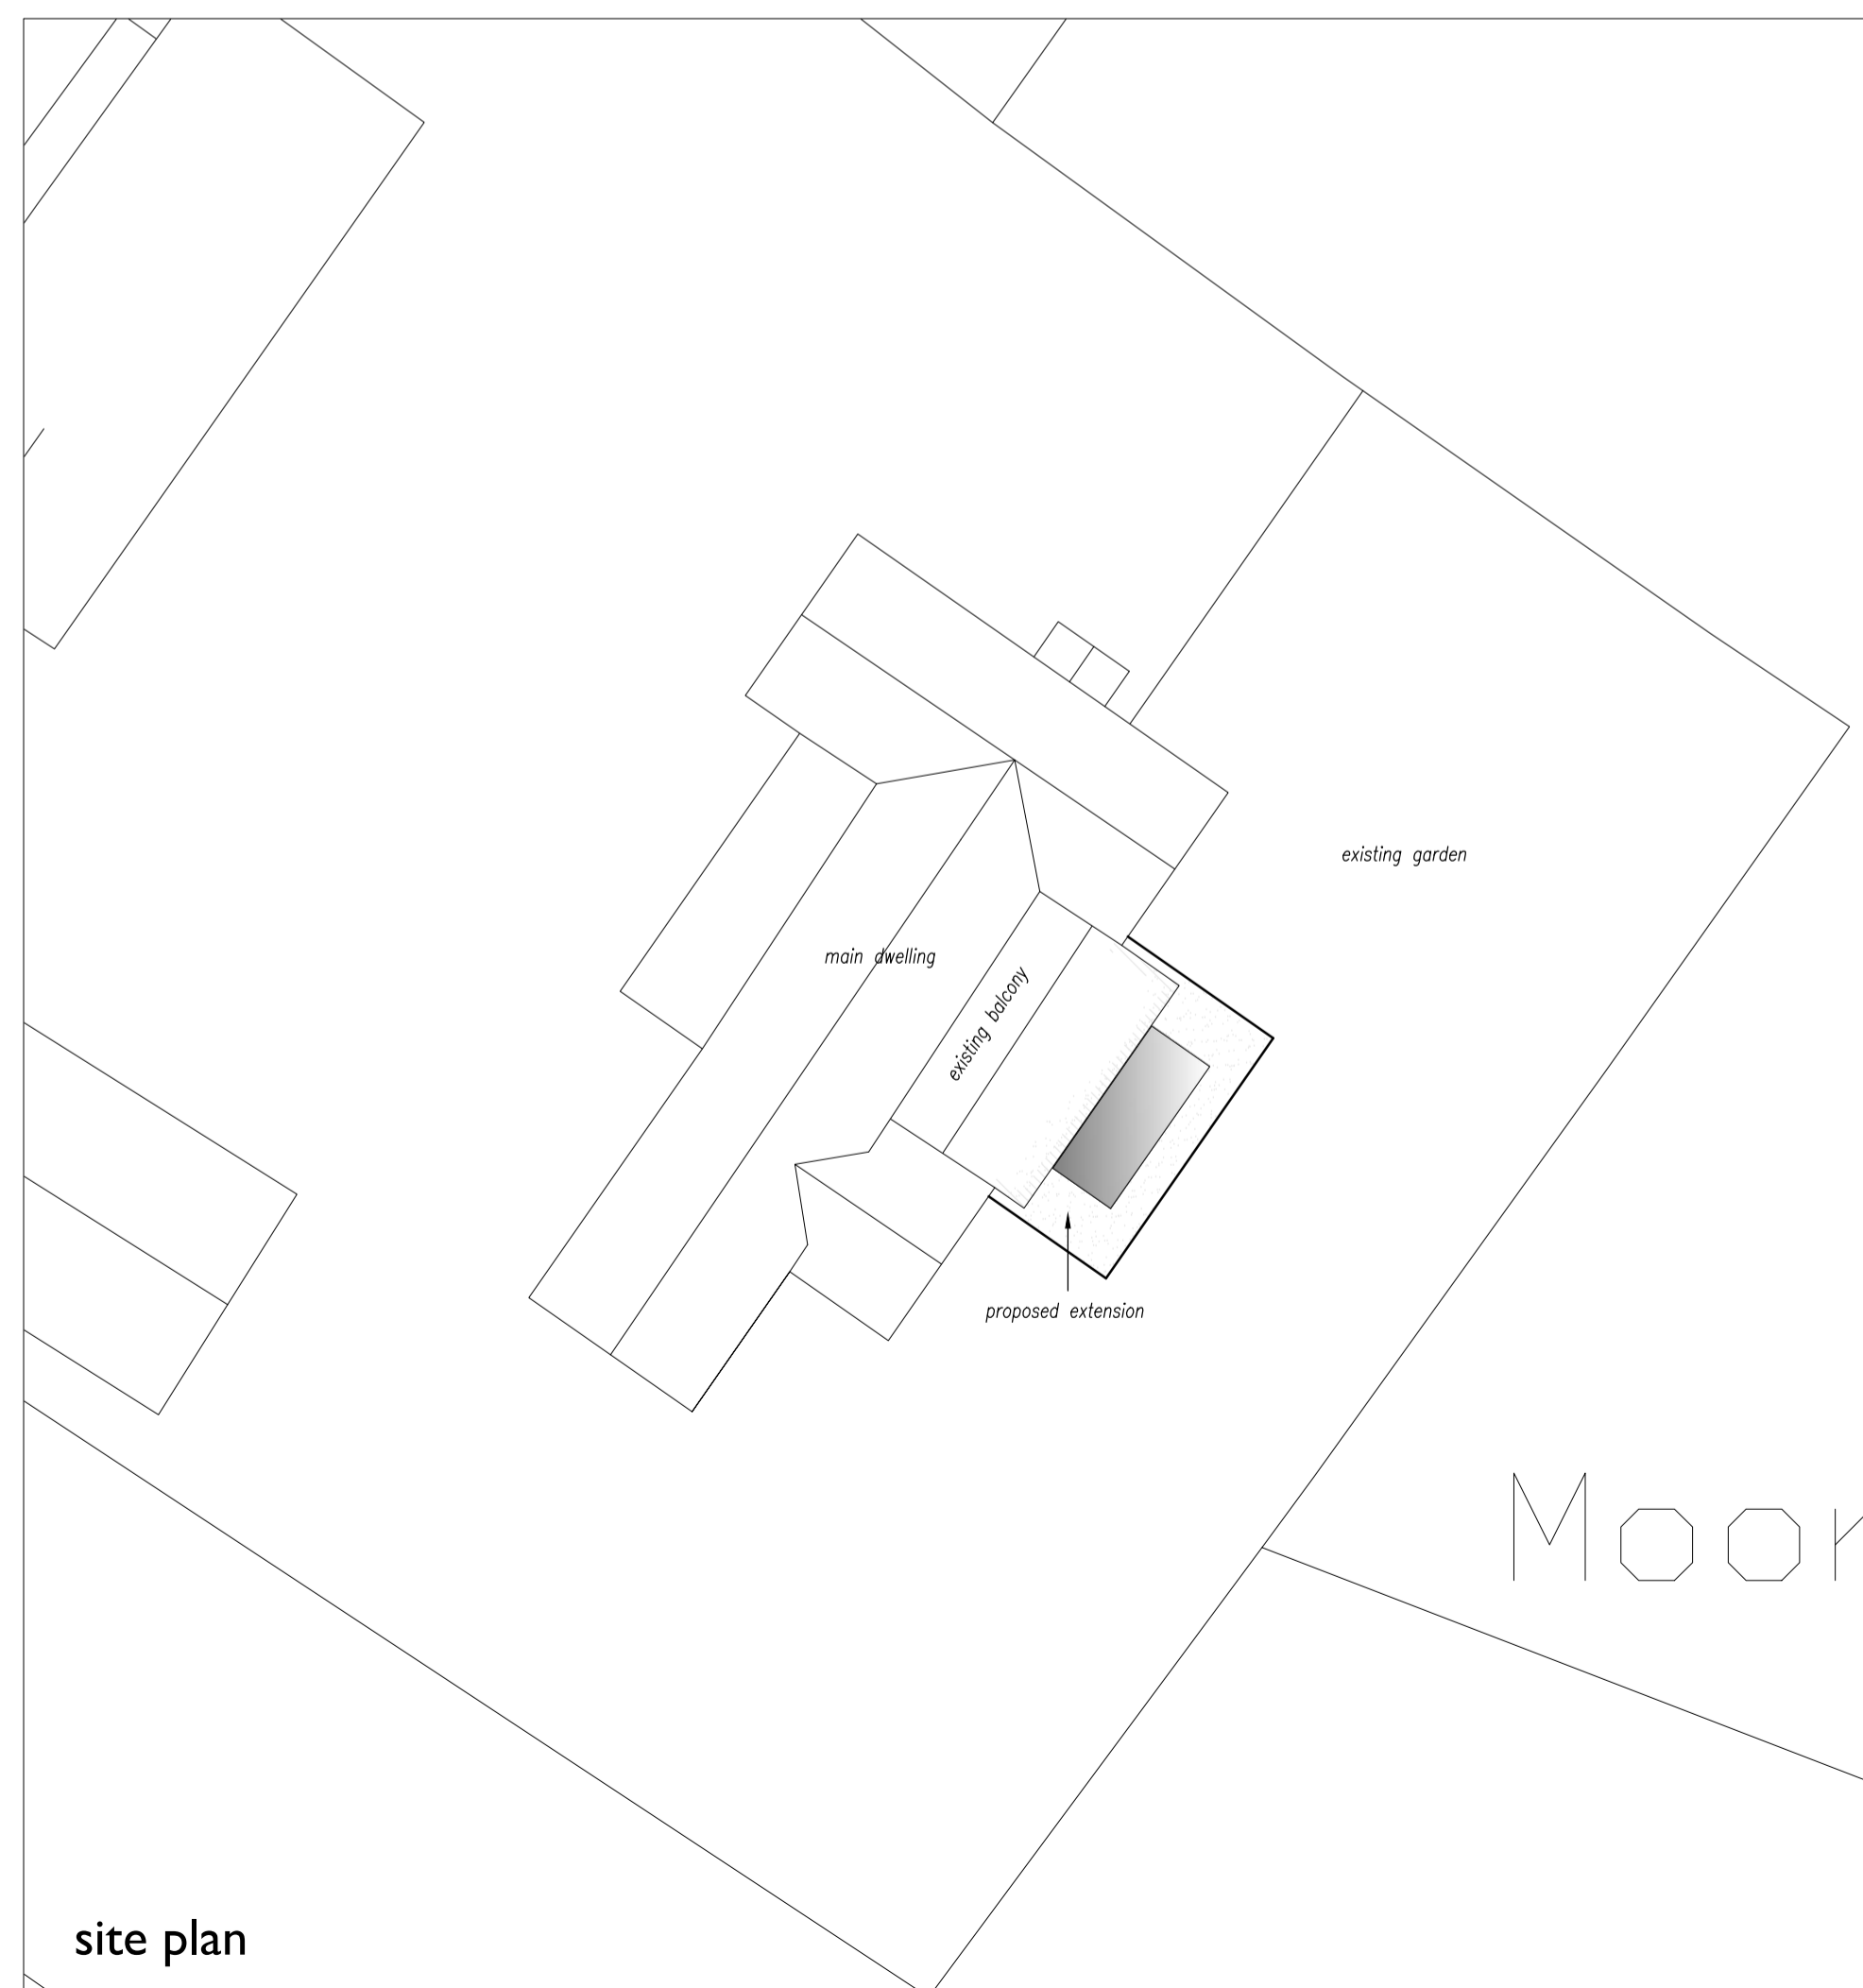

site plan



location plan 1:2500

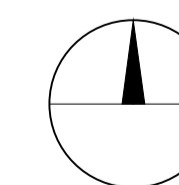

NOTES
 This drawing is the copyright of FLARE VISUAL LTD and must not be reproduced without written consent.
 All dimensions to be verified on site prior to commencement of works. Any measurements are in mm unless otherwise stated.
 All materials specified on this drawing are to be used in strict accordance with the manufacturers written instructions and current codes of practice.

Rev. REV A - planning amendments - Oct 2022

Project: Proposed Development at Moor Farm	Drawing Title: Proposal Drawing
Scale: 1:100, 1:200, 1:2500	Drawing No: F2998 - 10 - 01 A
Date: Sept 2022	

flarevisual
 architecture
 07789685755 | mail@flarevisual.co.uk | www.flarevisual.co.uk

Flare Visual Ltd
 The Terrace
 Grantham St
 Lincoln
 LN21 1BD