


Location Plan 1:1250

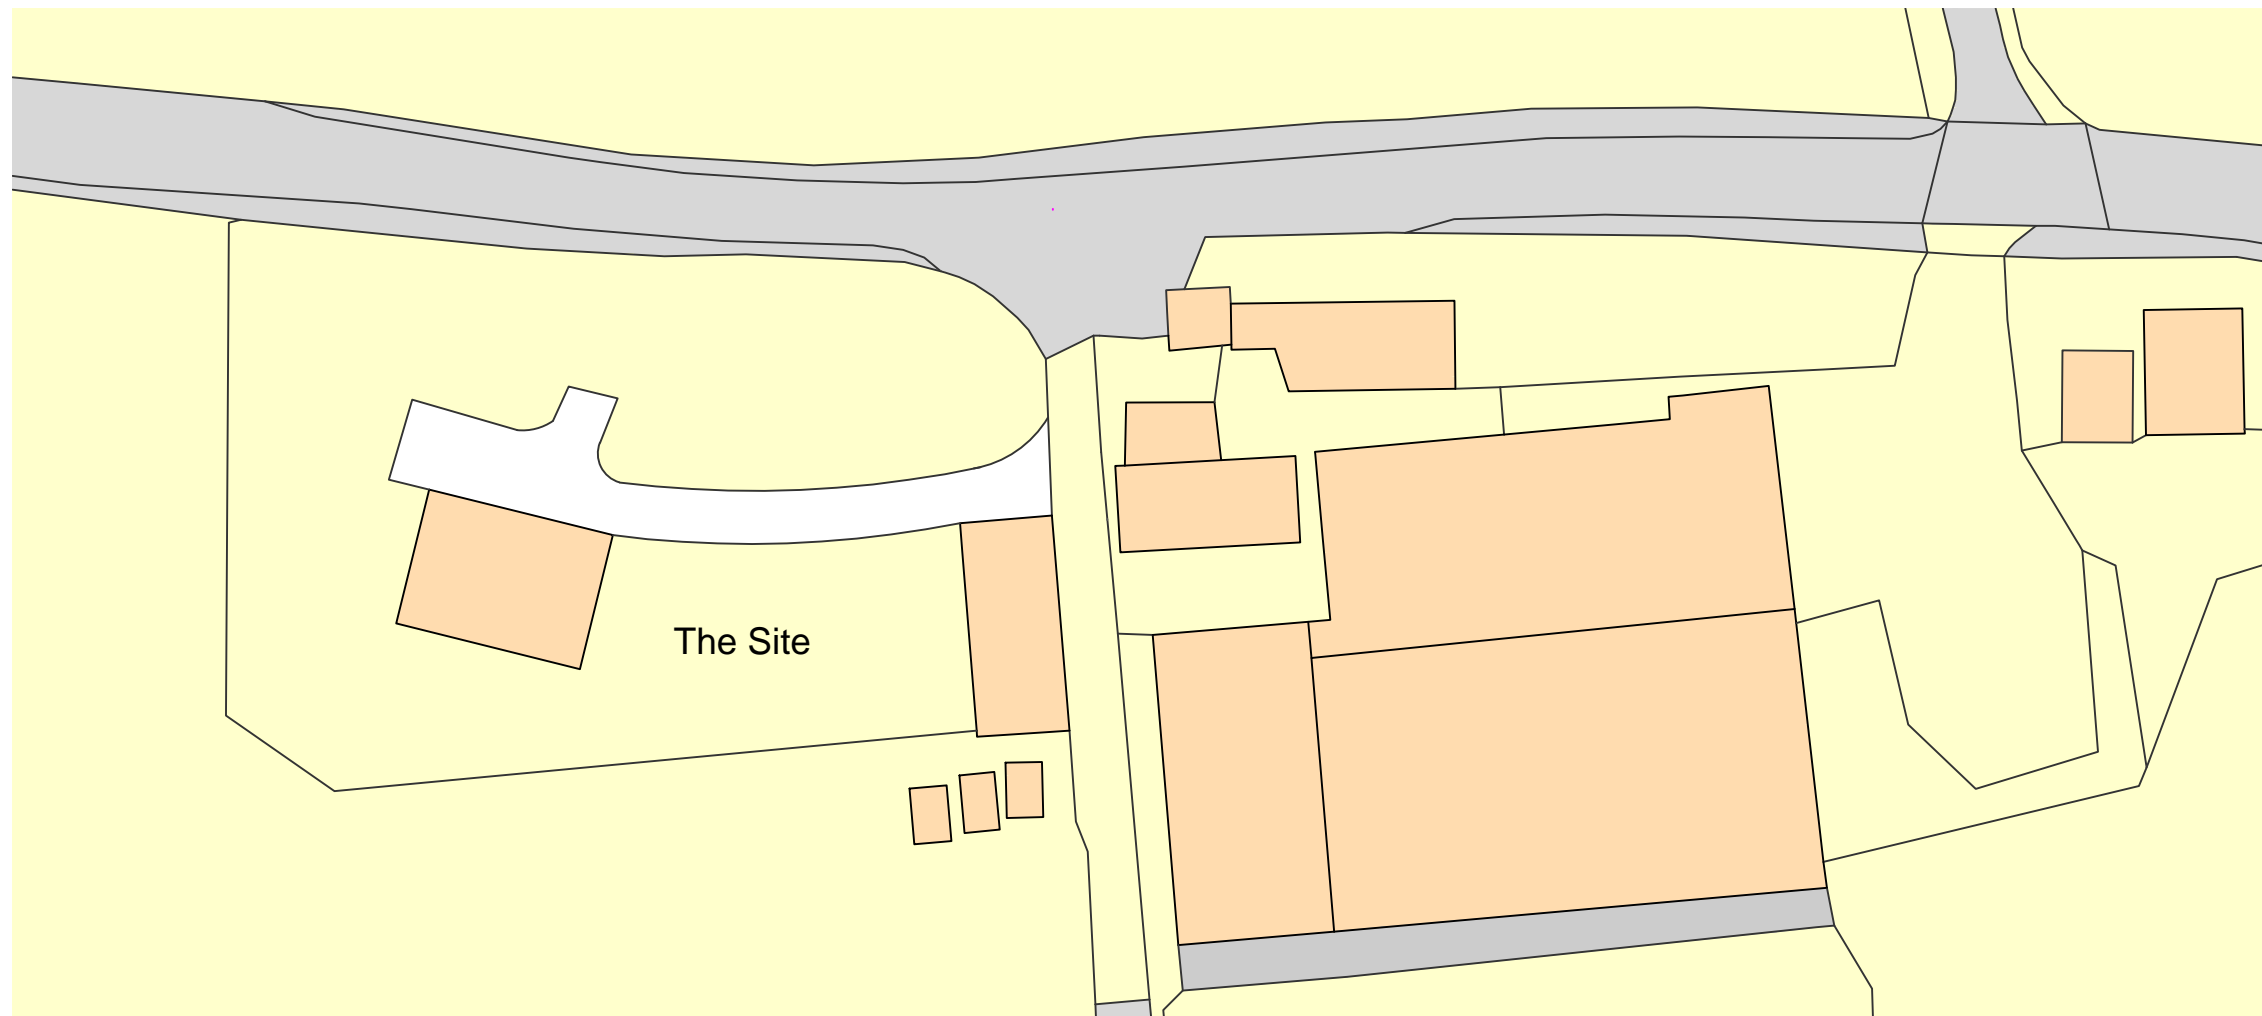

Existing Site Plan 1:500

Existing Site & Location Plans - 1:1250 & 1:500

C - Blue Ownership Line revised	18/10/2022
B - Site Ownership Line added	07/10/2022
A - Pond & Outbuilding removed	02/11/2021

Revisions

THE PEARCE PRACTICE
 CHARTERED ARCHITECTS

22A BRIDGE STREET
 TAUNTON
 SOMERSET
 TA1 1UB

Tel. 01823 322 820
 Mob. 07810 813 156

e.mail: architects@pearcepractice.co.uk
 website: www.pearcepractice.co.uk

CLIENT DETAILS

Mr D. & Mrs S. Fox
 Dunscombe Farm - Cheriton Fitzpaine - EX17 4JU


JOB TITLE

Proposed Replacement Dwelling
 Dunscombe Farm - EX17 4JU

DRAWING TITLE

PLANNING
 Existing Site & Location Plans

SCALE

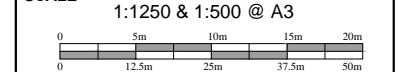

DRAWN CHECKED DATE

NP NP 05/05/2021

DRAWING NUMBER	REV
221.09 - 001	C

Do not scale from this drawing unless for Planning purposes. Figured dimensions only are to be used.

All dimensions must be checked on site by the contractor prior to the commencement of any fabrication or building works.

Where applicable, dimensions and details are to be read in conjunction with specialist consultants' drawings, any disparity between drawings is to be brought to the attention of The Pearce Practice prior to the commencement of any fabrication or building works.

Copyright Reserved

