


First Floor Plan

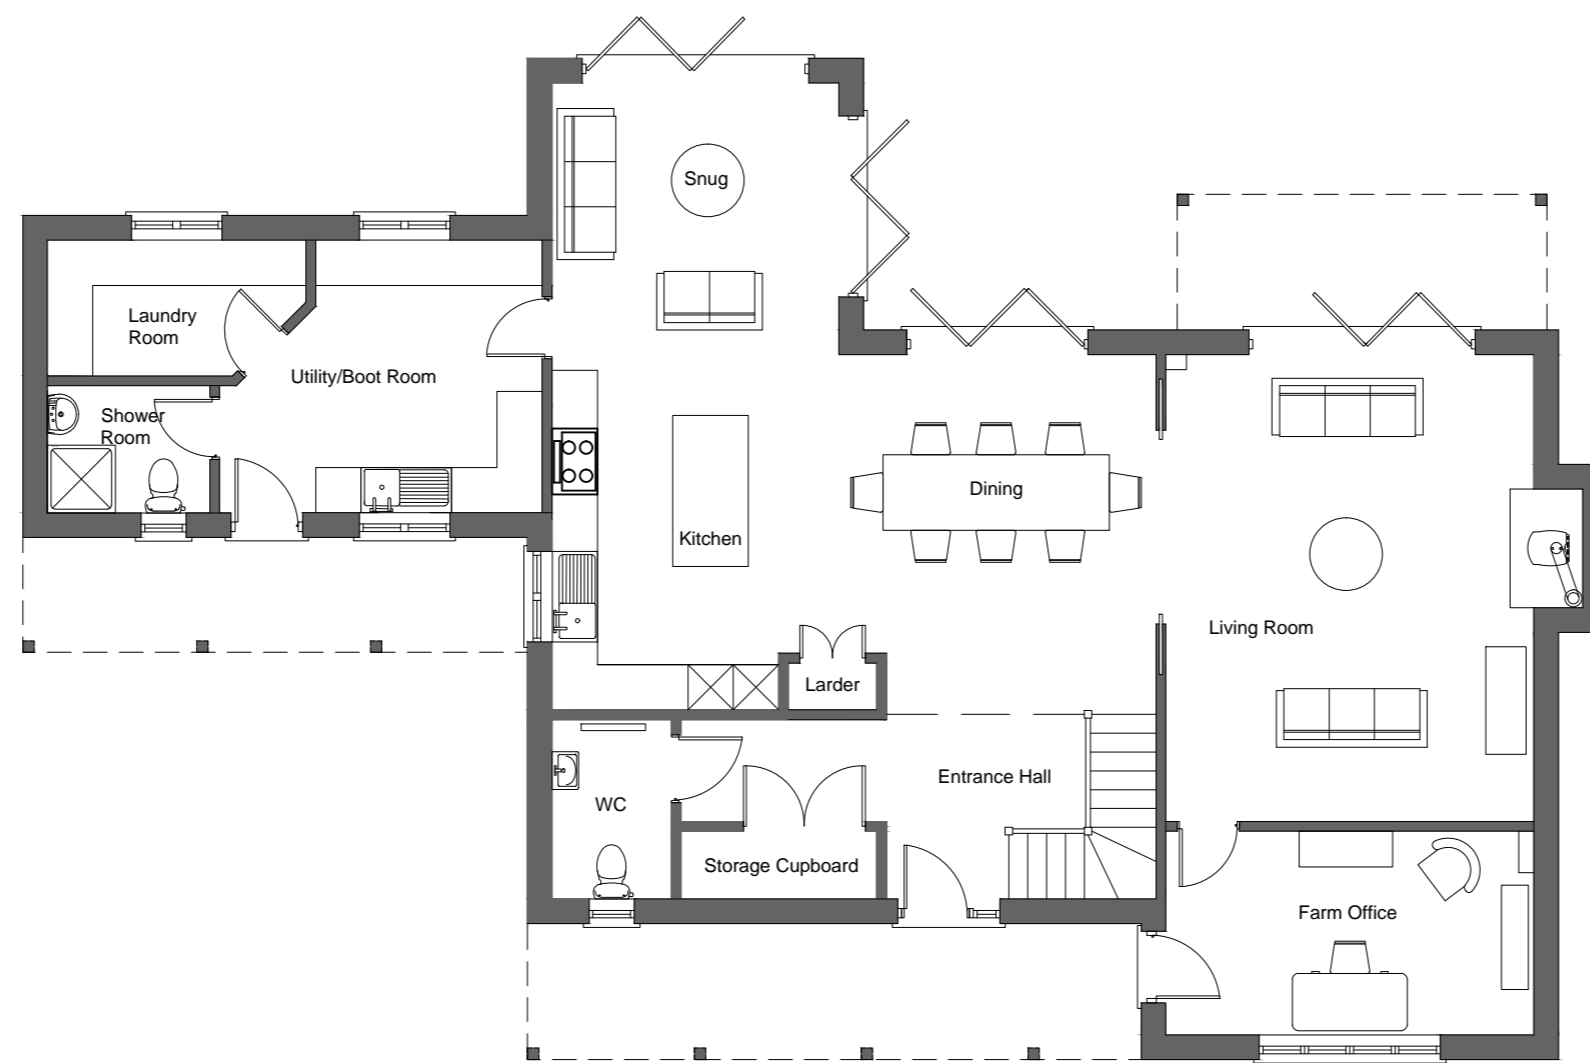

Ground Floor Plan

- C - Revisions to layout, additional details added, drawing size revised to A2. 07-10-2022
- B - Revisions to fireplace, and first floor bathroom. 08-10-2021
- A - First Floor plan width amended to match ground floor 10-09-2021


Revisions ^

**THE PEARCE PRACTICE**  
CHARTERED ARCHITECTS

22A BRIDGE STREET  
 TAUNTON  
 SOMERSET  
 TA1 1UB

Tel. 01823 322 820  
 Mob. 07810 813 156  
 e.mail: architects@pearcepractice.co.uk  
 website: www.pearcepractice.co.uk

<b>CLIENT DETAILS</b>		
Mr David & Mrs Sarah Fox Dunscombe Farm		
<b>JOB TITLE</b>		
Dunscombe Farm Proposed Replacement Dwelling		
<b>DRAWING TITLE</b>		
PLANNING Proposed Floor Plans		
<b>SCALE</b>		
1:100 @ A2		
<b>DRAWN</b>	<b>CHECKED</b>	<b>DATE</b>
NP		26/03/2021
<b>DRAWING NUMBER</b>	<b>REV</b>	
221.09 - 004	C	

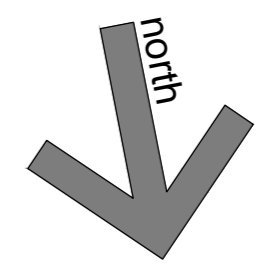

Proposed Plans - 1:100

Dunscombe Farm

Do not scale from this drawing unless for Planning purposes. Figured dimensions only are to be used.

All dimensions must be checked on site by the contractor prior to the commencement of any fabrication or building works.

Where applicable, dimensions and details are to be read in conjunction with specialist consultants' drawings, any disparity between drawings is to be brought to the attention of The Pearce Practice prior to the commencement of any fabrication or building works.

Copyright Reserved