


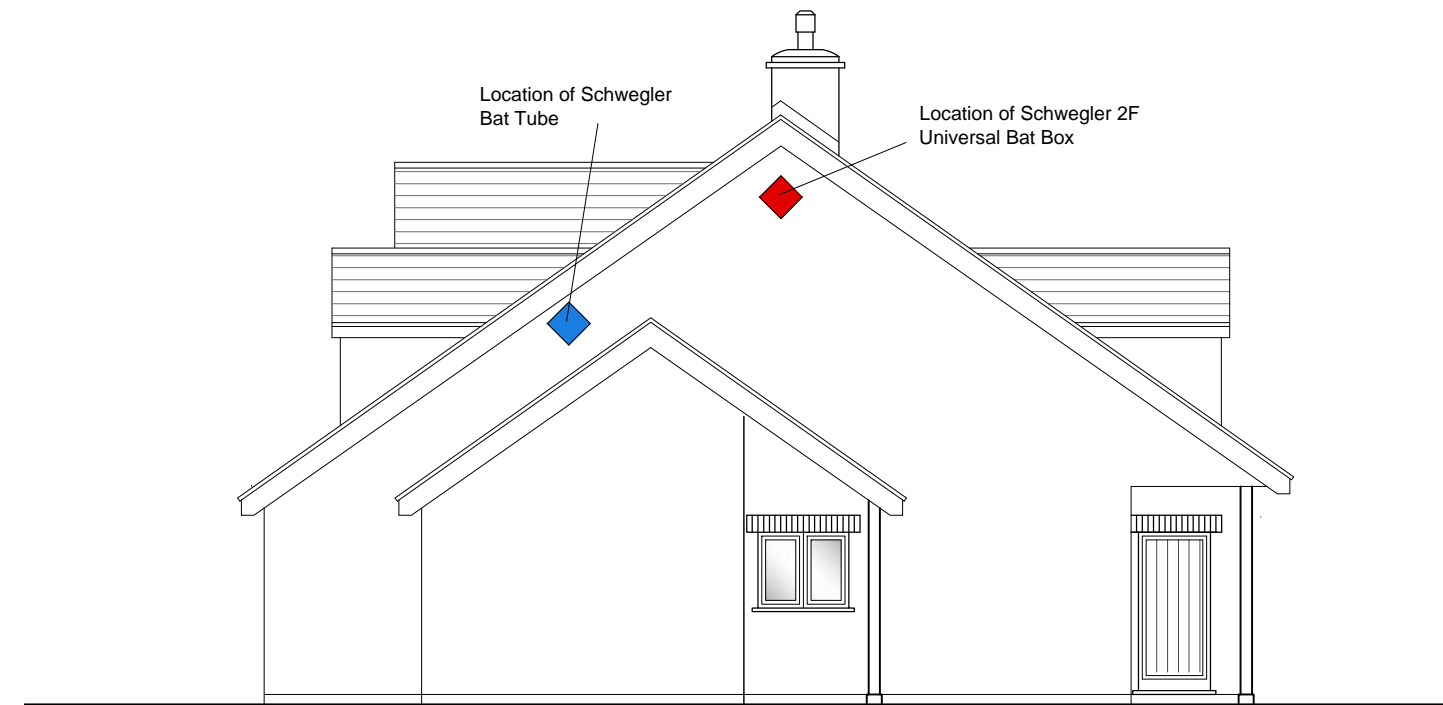


South Elevation



East Elevation



North Elevation

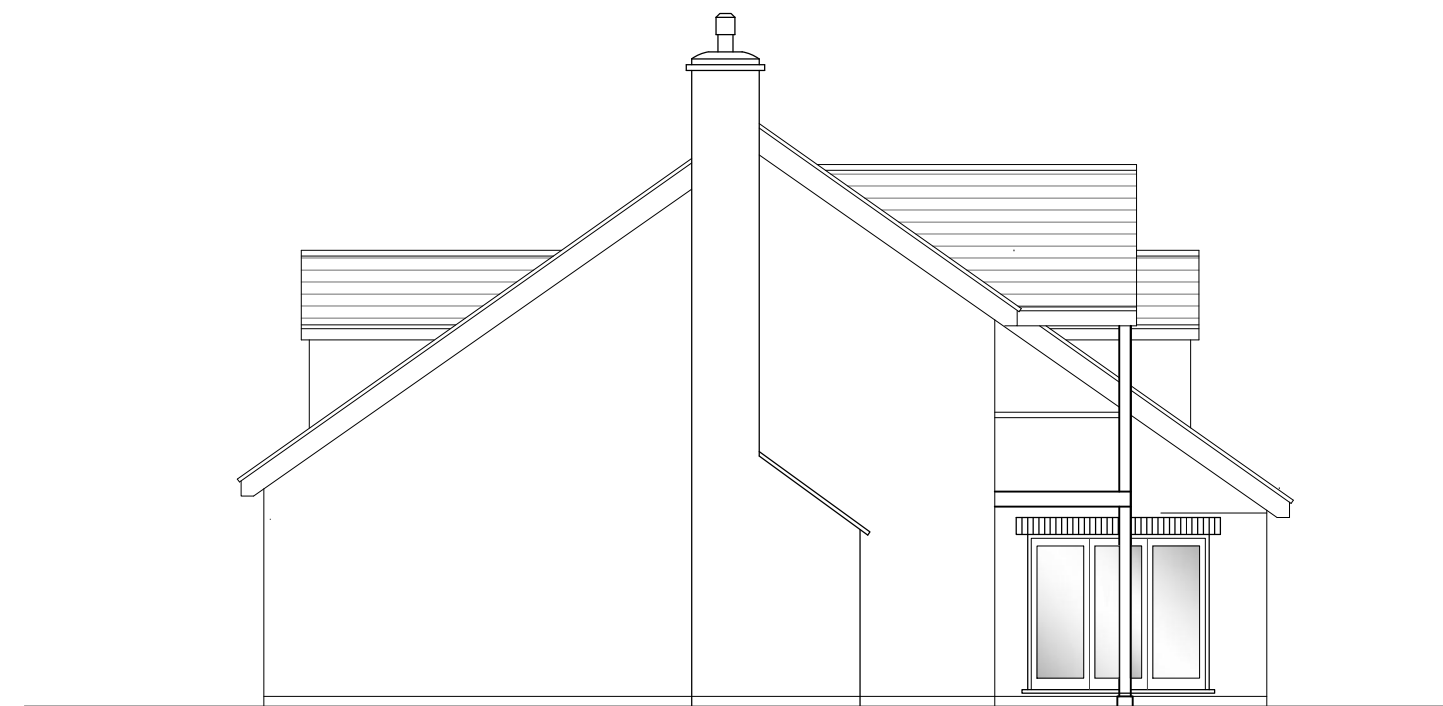

West Elevation

B - Revised and additional details added, drawing size revised to A2. 07-10-2022
 A - Roof pitch revised. 12-10-2021

Revisions

THE PEARCE PRACTICE
 CHARTERED ARCHITECTS

22A BRIDGE STREET
 TAUNTON
 SOMERSET
 TA1 1UB

Tel. 01823 322 820
 Mob. 07810 813 156
 e.mail: architects@pearcepractice.co.uk
 website: www.pearcepractice.co.uk

CLIENT DETAILS Mr David & Mrs Sarah Fox Dunscombe Farm		
JOB TITLE Dunscombe Farm Proposed Replacement Dwelling		
DRAWING TITLE PLANNING Proposed Elevations		
SCALE 1:100 @ A2 		
DRAWN NP	CHECKED	DATE 26/03/2021
DRAWING NUMBER 221.09 - 005	REV B	

Do not scale from this drawing unless for Planning purposes. Figured dimensions only are to be used.

All dimensions must be checked on site by the contractor prior to the commencement of any fabrication or building works.

Where applicable, dimensions and details are to be read in conjunction with specialist consultants' drawings, any disparity between drawings is to be brought to the attention of The Pearce Practice prior to the commencement of any fabrication or building works.

Copyright Reserved

Proposed Elevations - 1:100

Dunscombe Farm