




GROUND FLOOR PLAN - AS EXISTING  
1:100

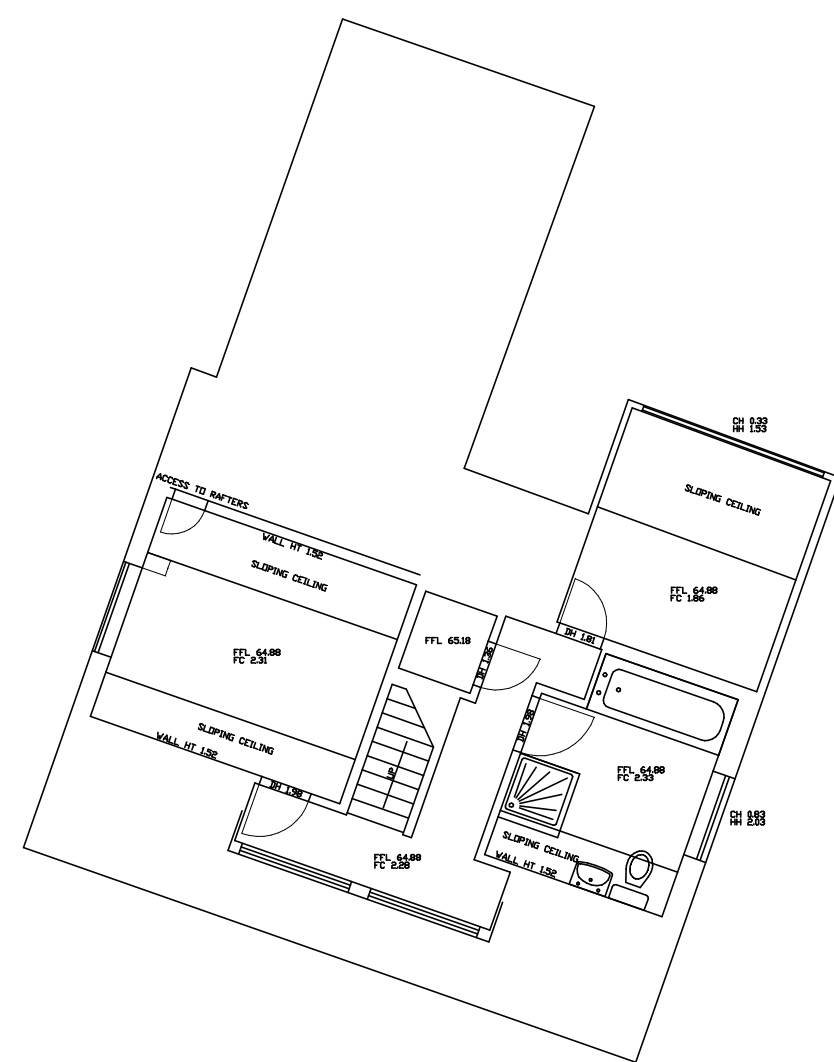


FIRST FLOOR PLAN - AS EXISTING  
1:100

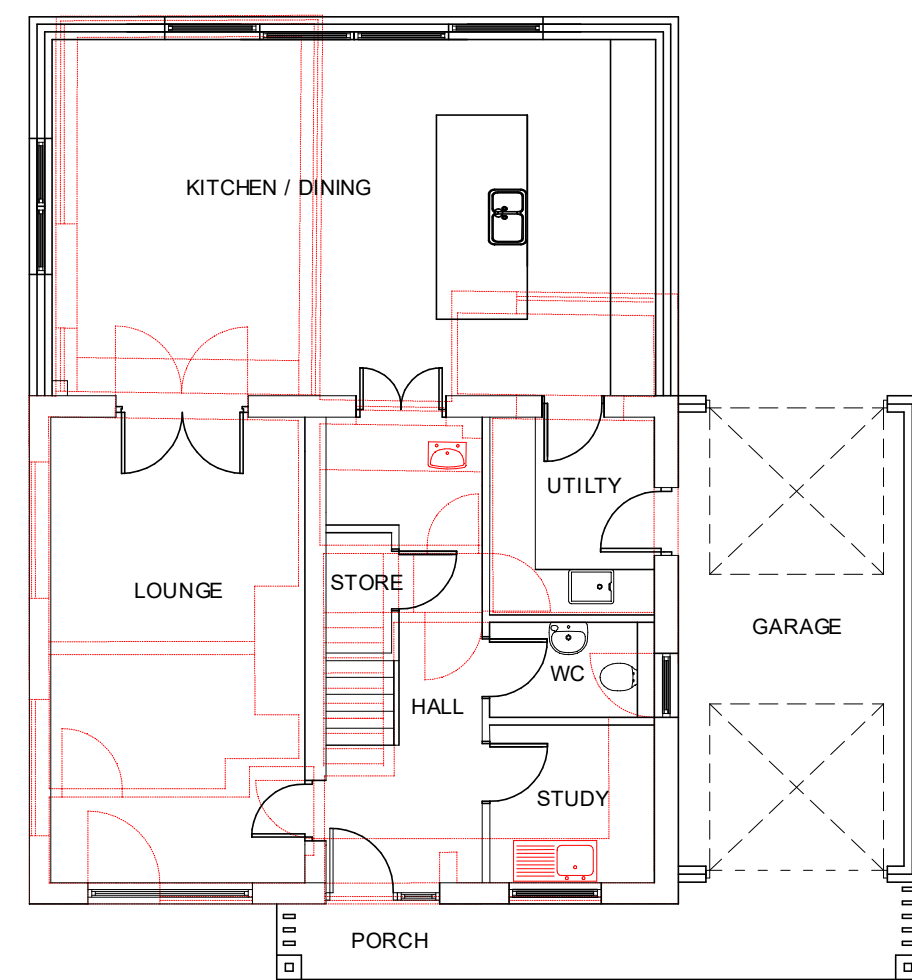


GROUND FLOOR PLAN - PROPOSED  
1:100

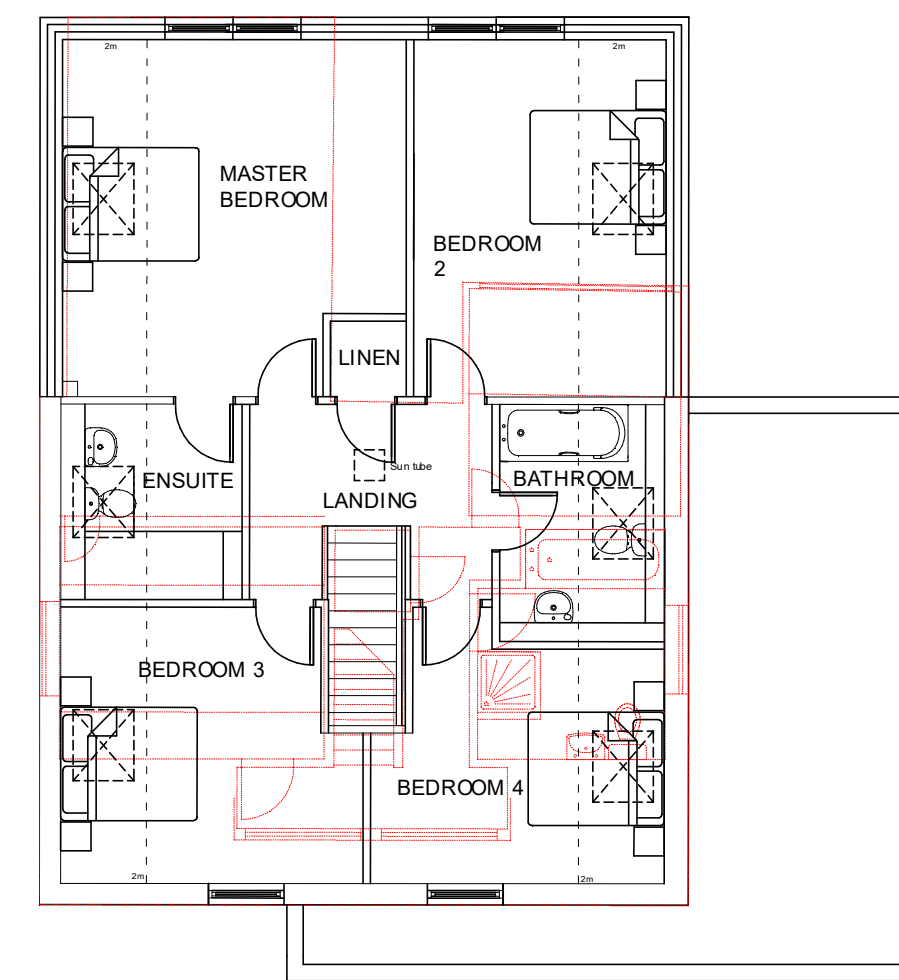

FIRST FLOOR PLAN - PROPOSED  
1:100

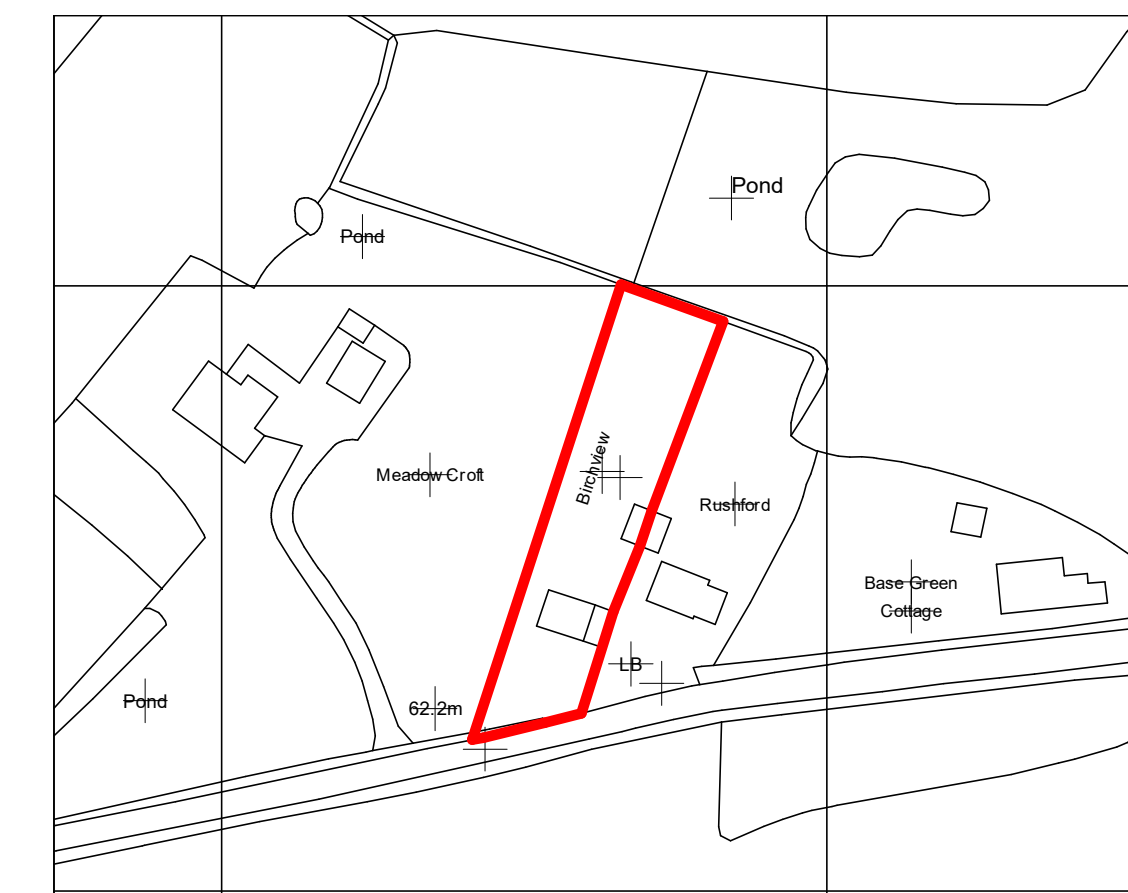


SITE LOCATION PLAN 1:1250

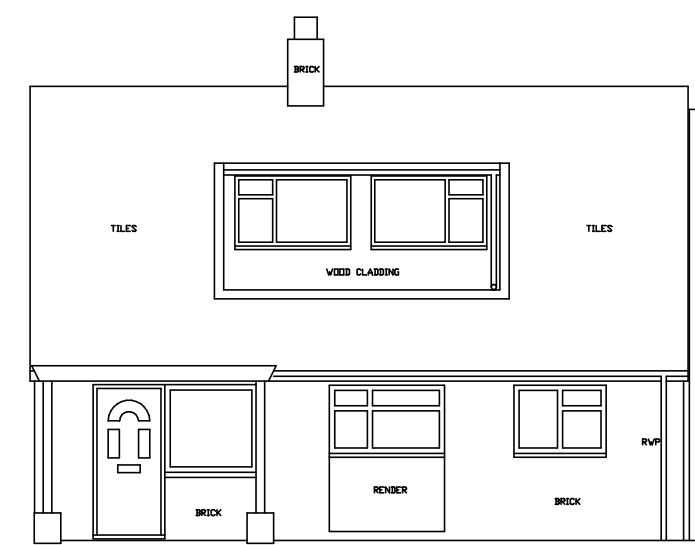


SOUTH ELEVATION - AS EXISTING  
1:100




EAST ELEVATION - AS EXISTING  
1:100

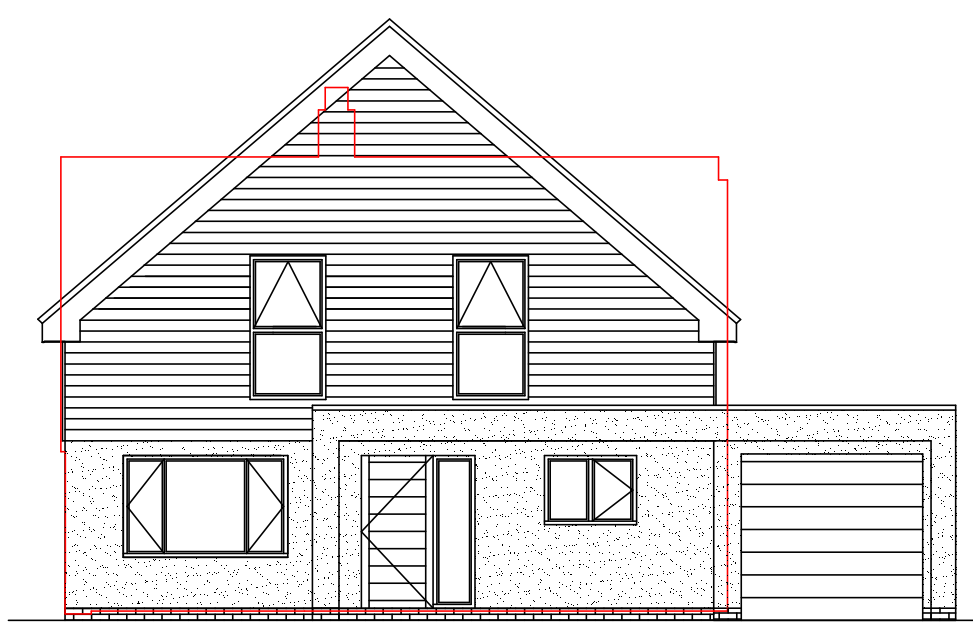


SOUTH ELEVATION - PROPOSED  
1:100

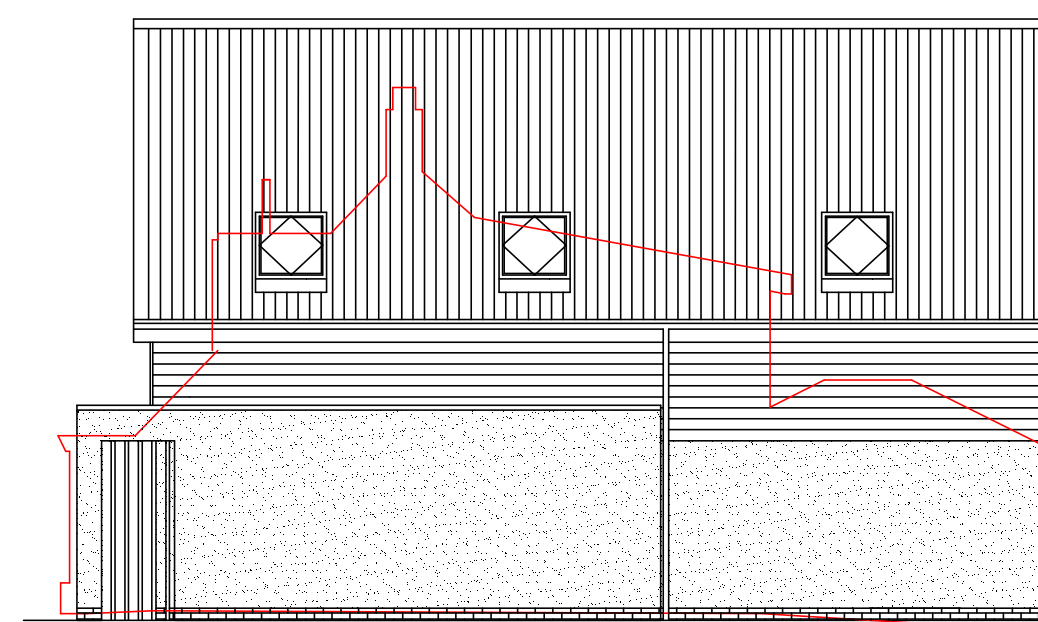


EAST ELEVATION - PROPOSED  
1:100

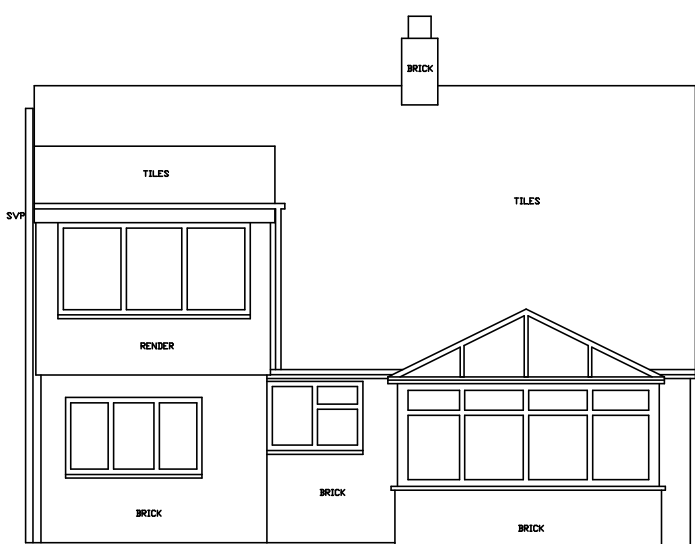


NORTH ELEVATION - AS EXISTING  
1:100

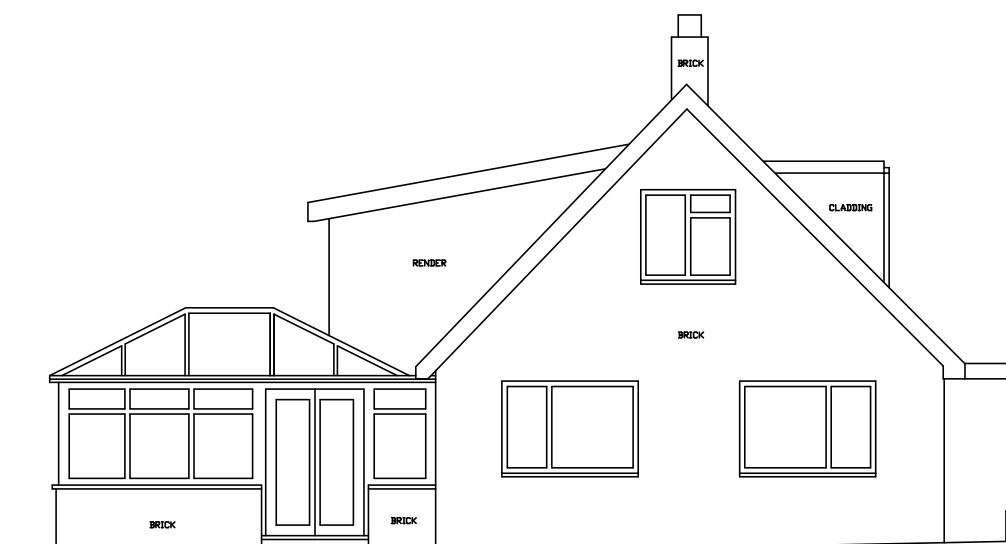


WEST ELEVATION - AS EXISTING  
1:100

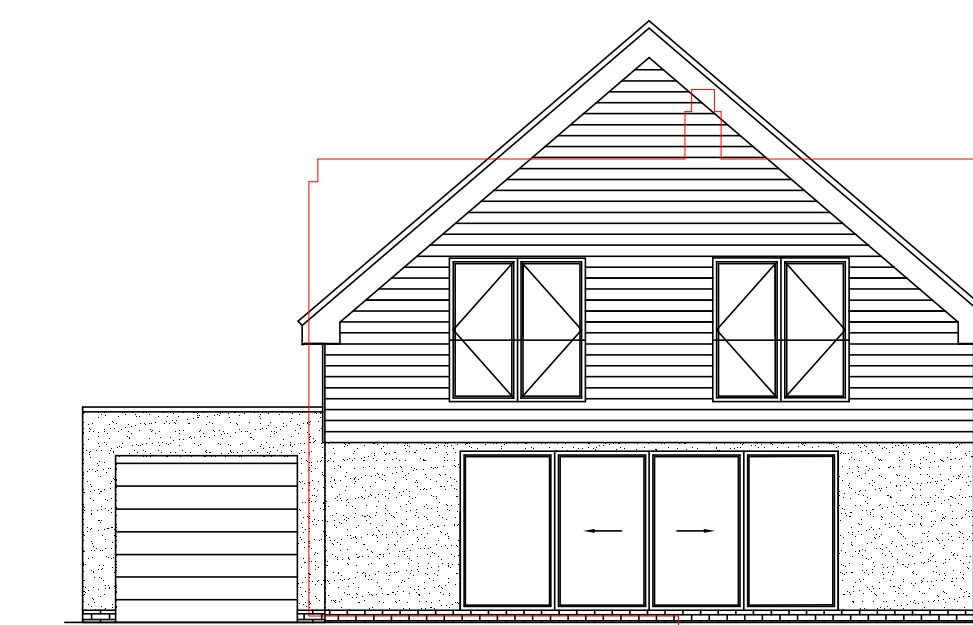

NORTH ELEVATION - PROPOSED  
1:100

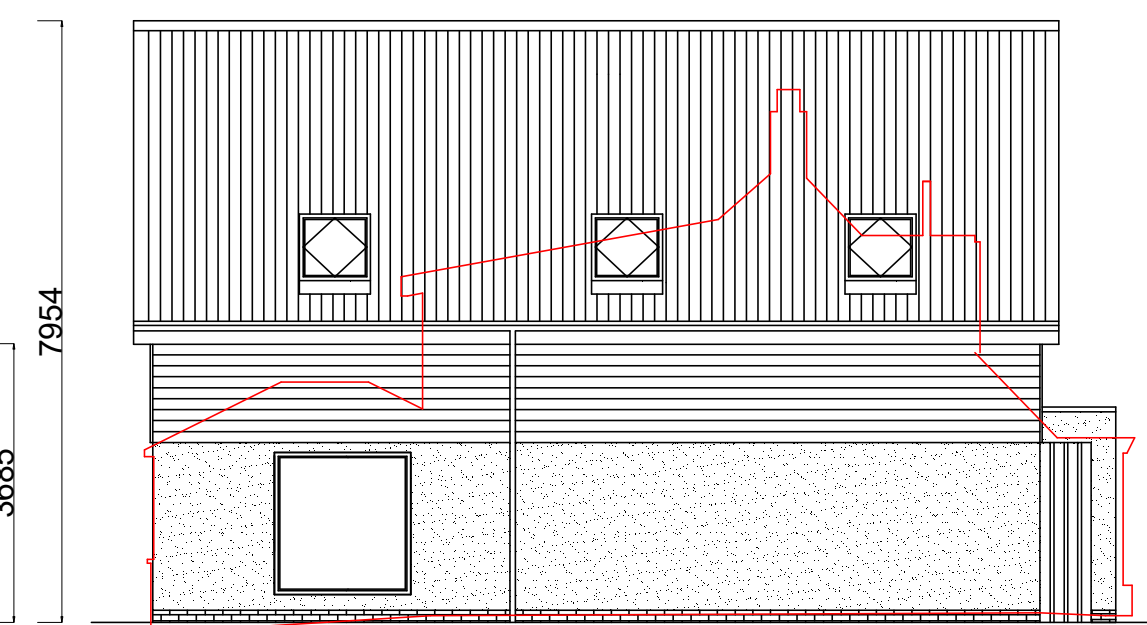

WEST ELEVATION - PROPOSED  
1:100

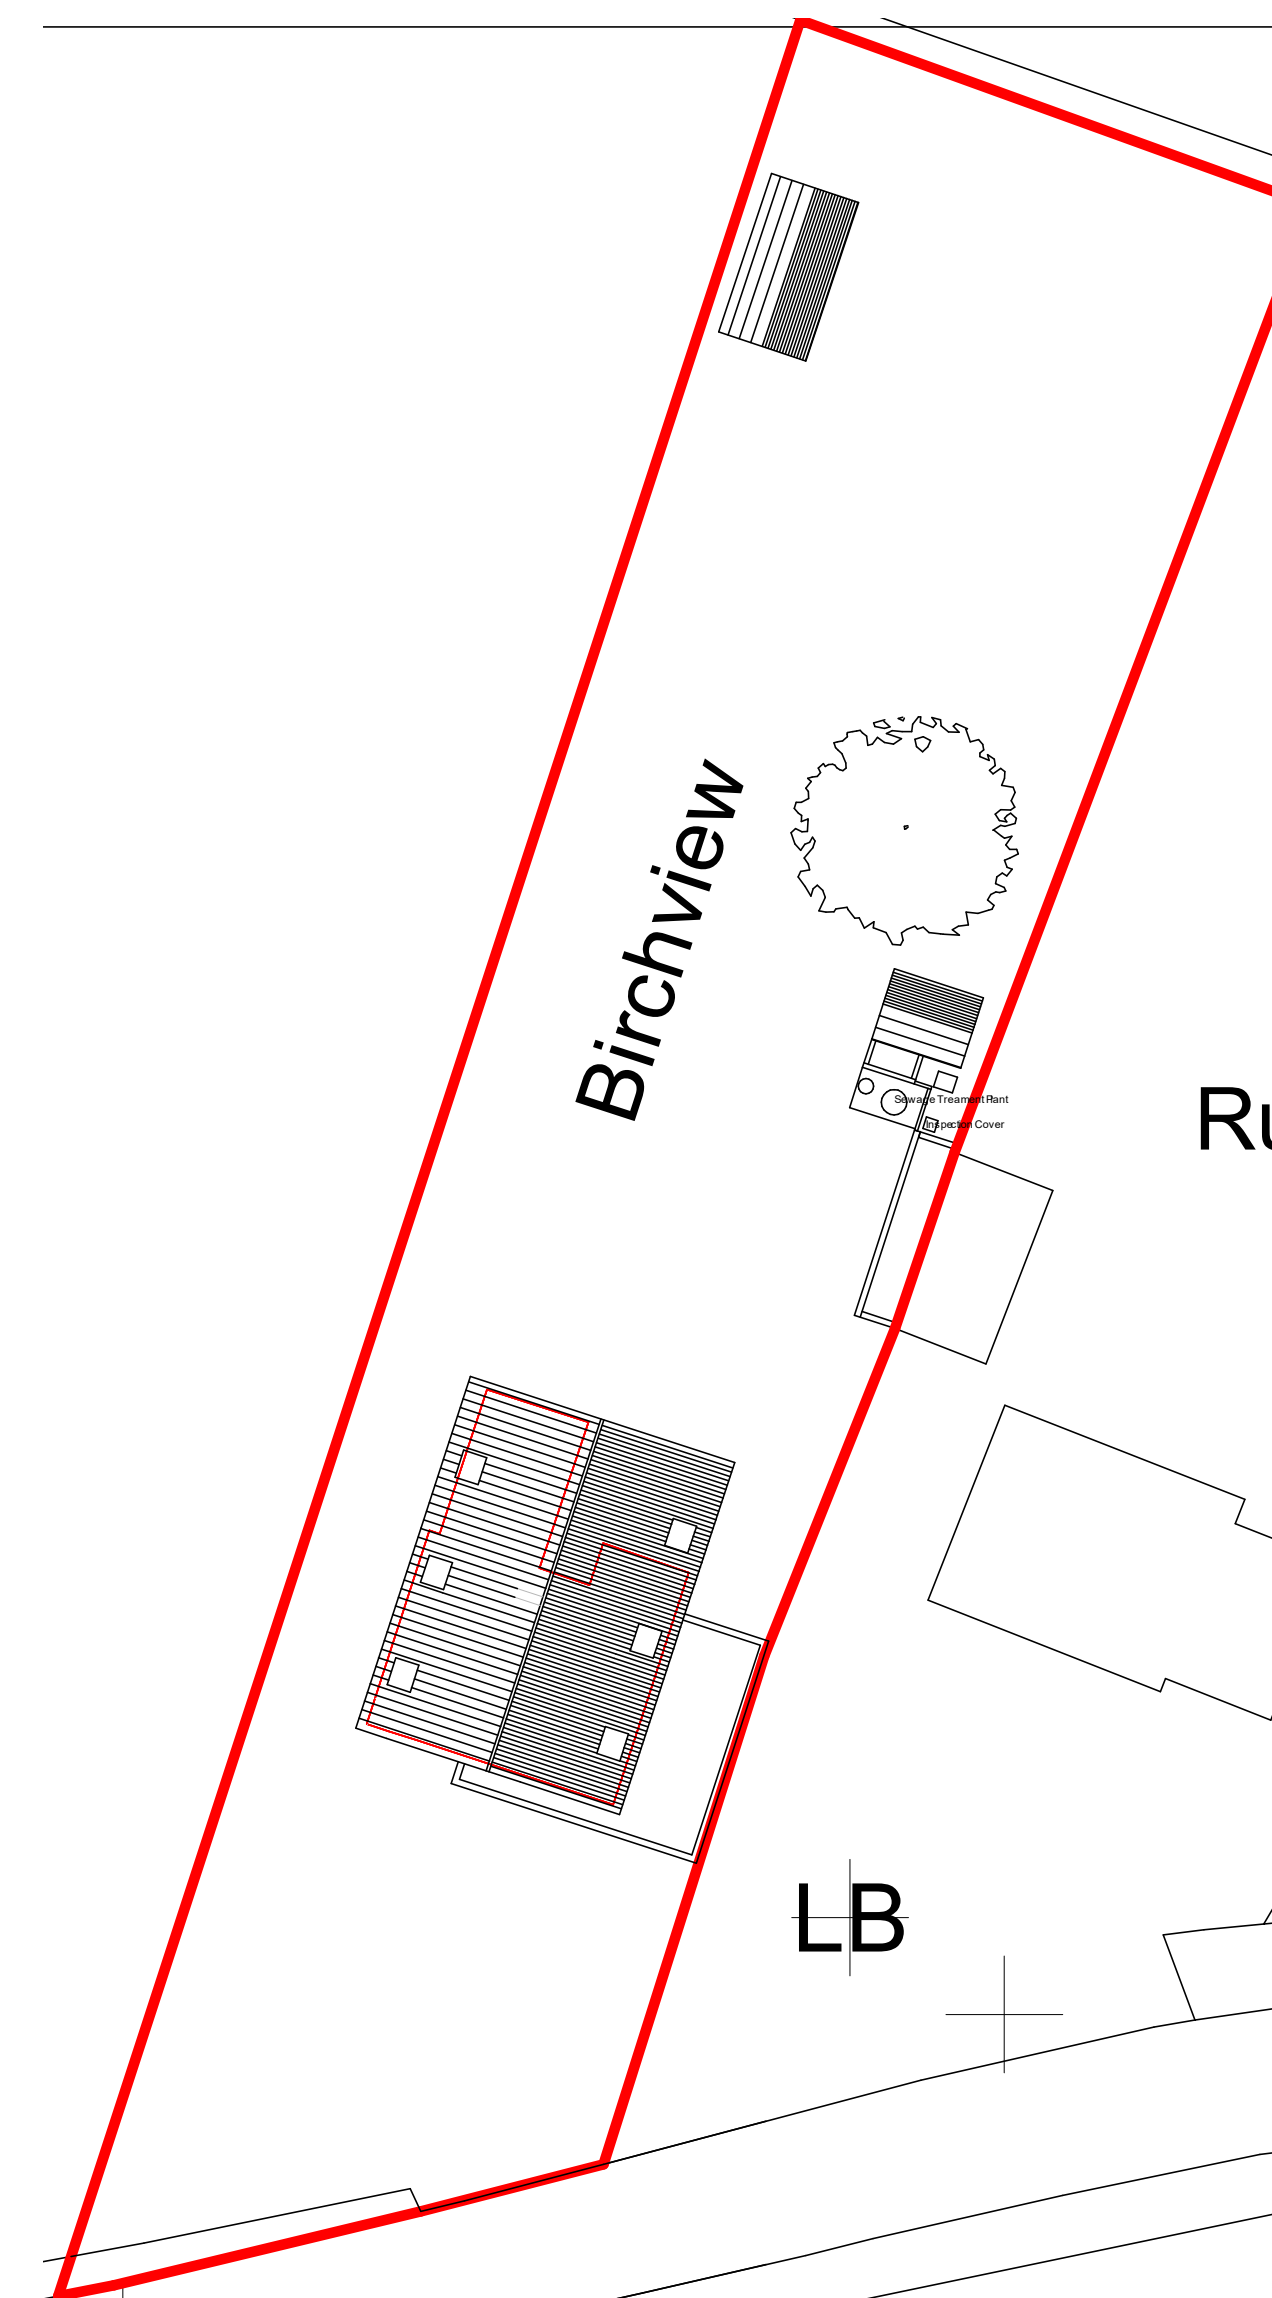

SITE LAYOUT 1:1250

**Notes:**  
© This drawing and design are copyright.

Do not scale from this drawing. Use only figured dimensions, if in doubt, ask.  
All dimensions are to be checked on site.  
Any discrepancies should be reported immediately to the Architect

**Drawn by:**  
R DAVIS

**Client:**  
MR & MRS DAVIS

**Project:**  
BIRCHVIEW, BASE GREEN  
WETHERDEN, IP14 3LS

**Drawing Title:**  
RD002-001  
PLANNING DRAWINGS

**Date:**  
02/11/2022

**Scale @ A1:**  
1:100

**Revision:**  
0.1

**Revision notes:**

Rev:	Date:	Notes:
0.1	02/11/2022	Revision to the garage & porch design