



This drawing is copyright and may not be copied or reproduced without the written consent of Finola Brady Architectural Services.
The contractor is responsible for setting out and must check all levels and dimensions prior to work being put in hand.
This drawing should not be sealed. Only written dimensions are to be taken in respect of this project.
The designer is to be immediately notified of any suspect omissions or discrepancies.

Datum: 75.00m
Existing Front Elevation @ 1 : 100


Datum: 75.00m

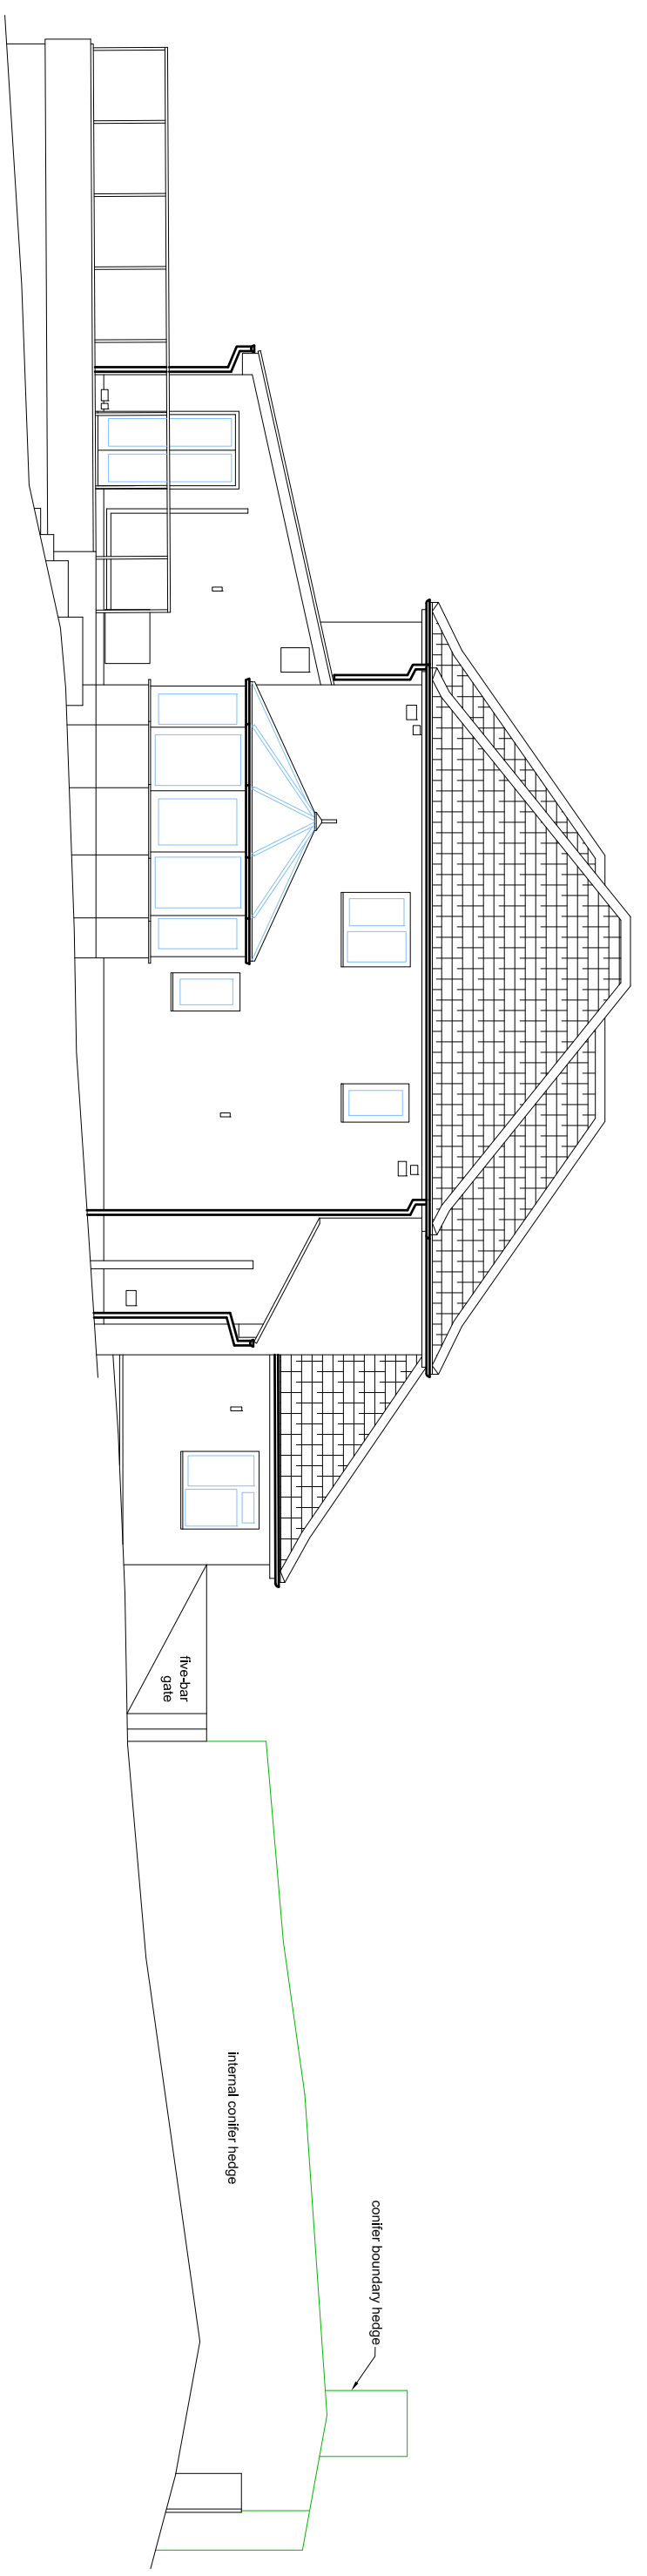


Datum: 75.00m
Existing Side Elevation 1 @ 1 : 100

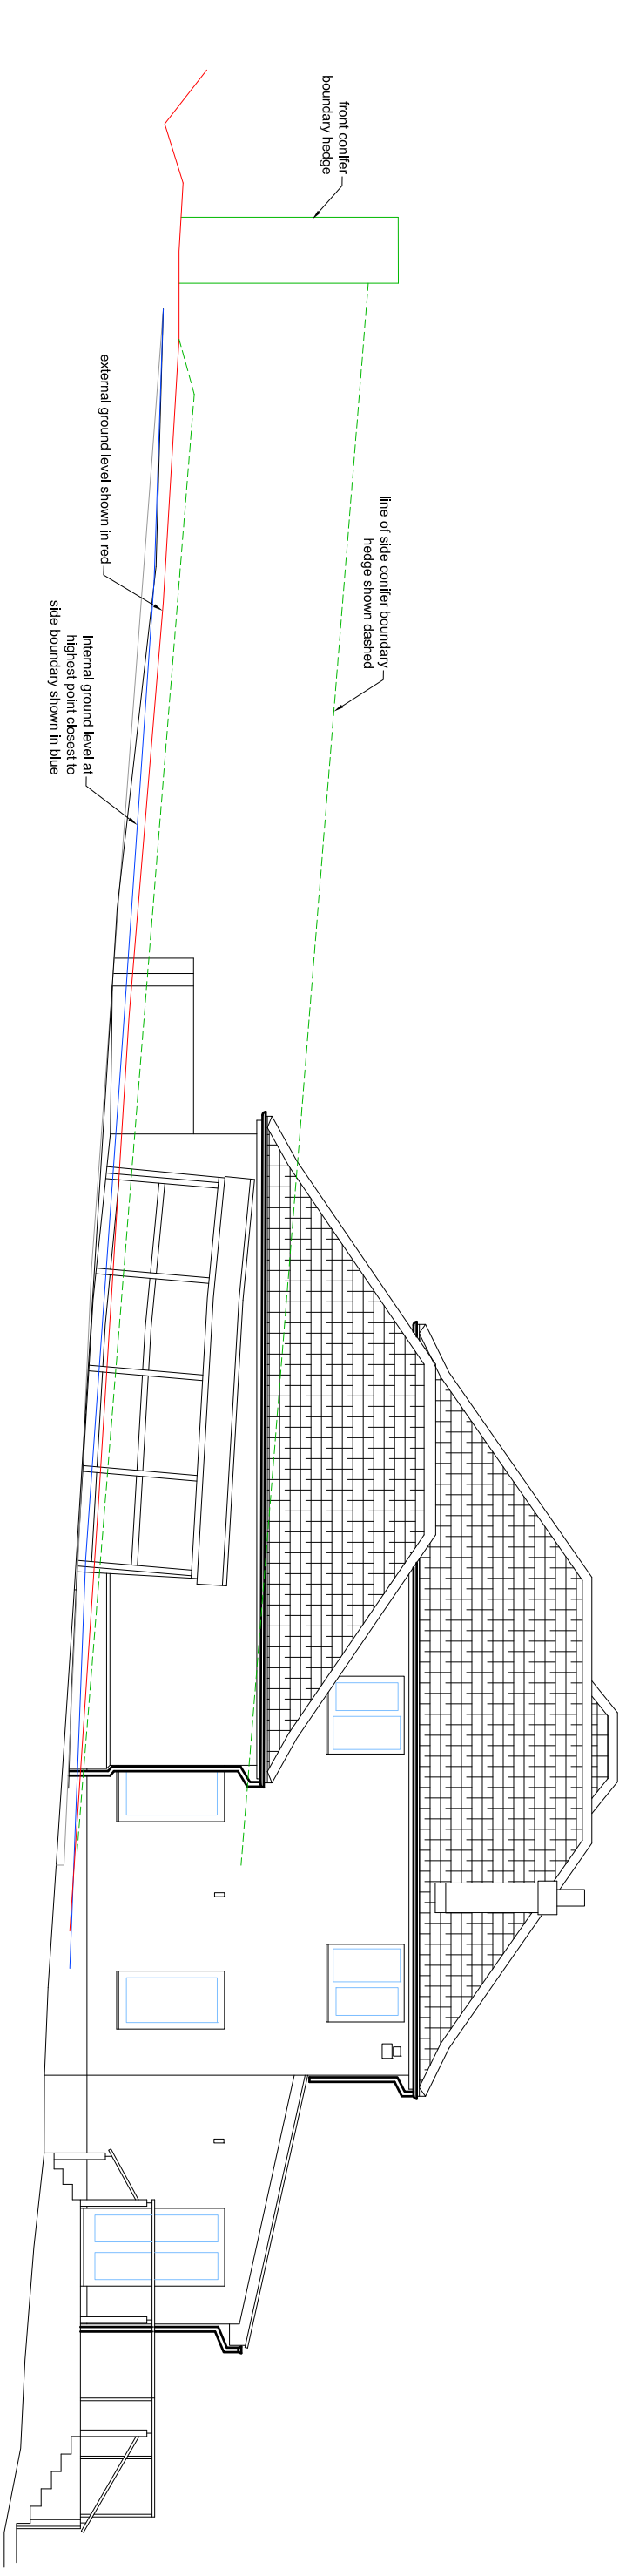


Datum: 75.00m
Existing Side Elevation 2 @ 1 : 100

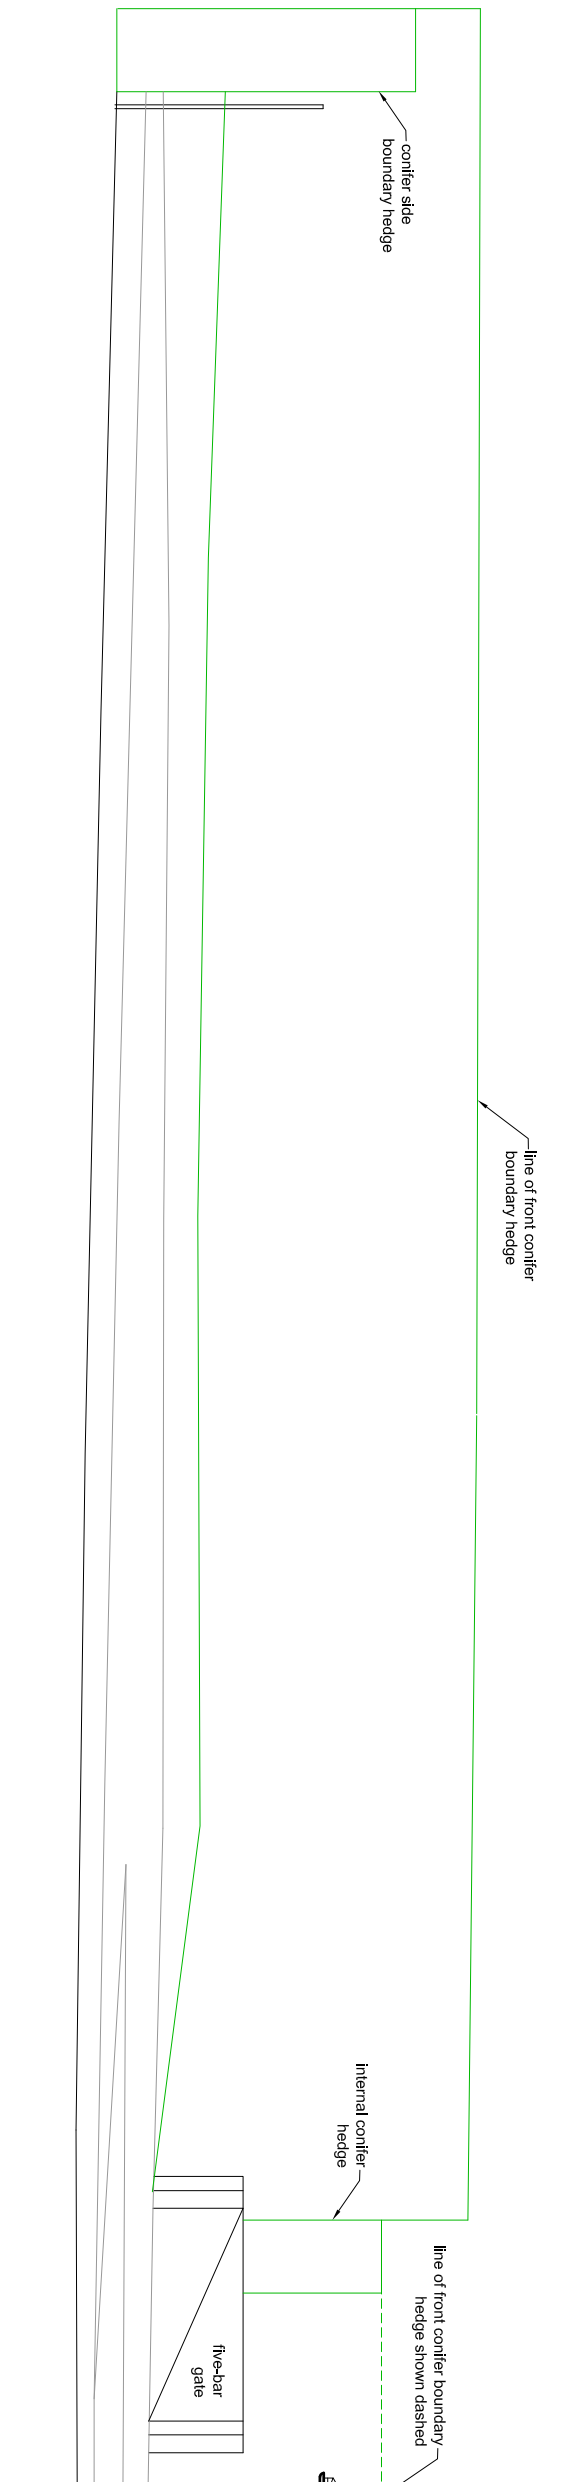

Existing Rear Elevation @ 1 : 100

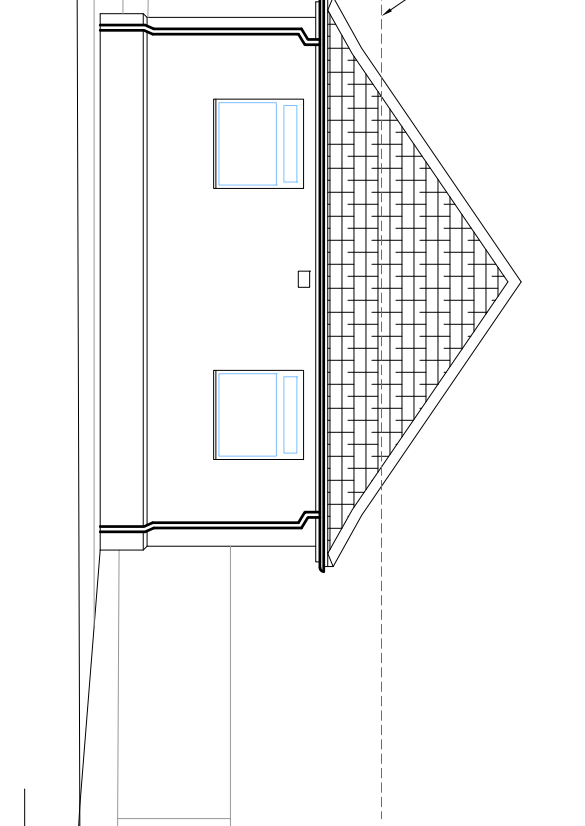

Datum: 75.00m

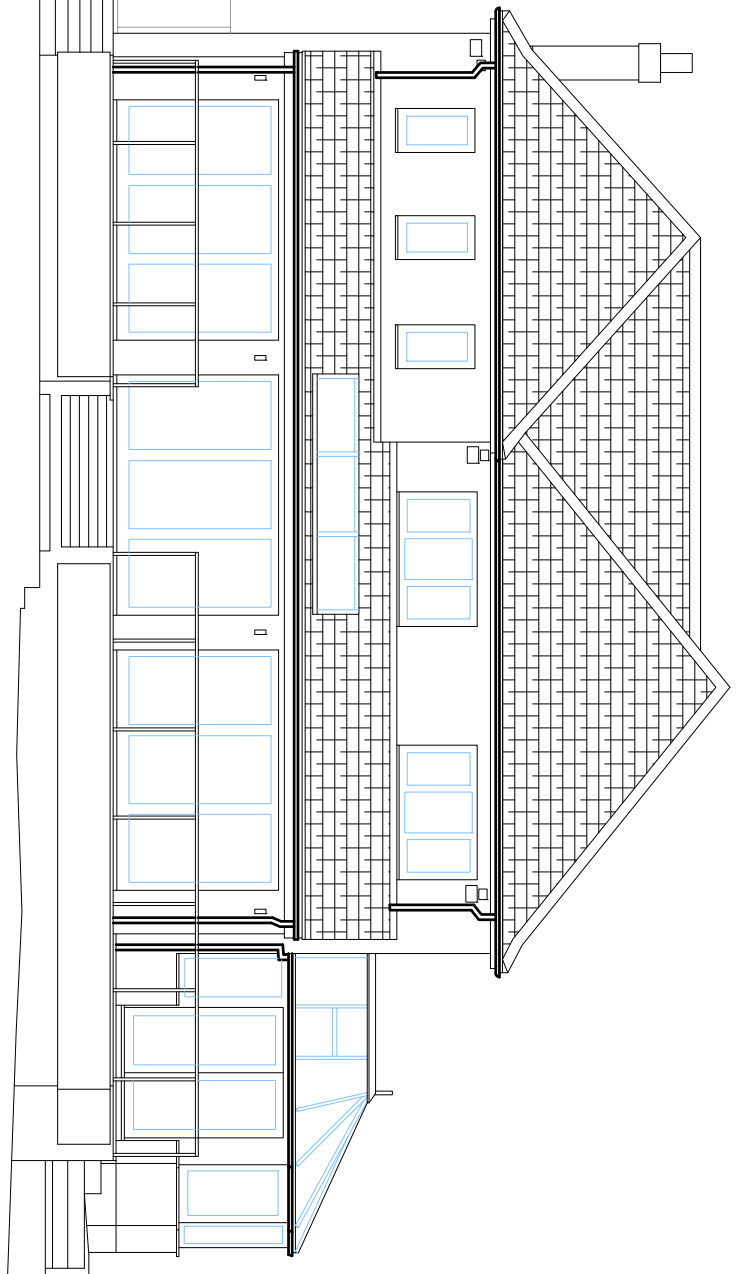

Datum: 75.00m

	Finola Brady	
	Architectural Services	
TEL: 07960 237556 www.finolabradyservices.co.uk		
Site Location:	"High Ridge", Ash Lane, Corcock, Nottinghamshire, LE12 8DX	
Project Name:	New Detached Garage	
Drawing Name:	Existing Elevations for Planning Submission	
Drawing No:	F821-0201 E003	Scale: 1 : 100 @ A1
Date:	4th May 2022	