



EXISTING ARRANGEMENTS


NOTES
 DO NOT SCALE THIS DRAWING
 THIS DRAWING IS COPYRIGHT MARSFEN ARCHITECTURE
 ALL DIMENSIONS TO BE CONFIRMED ON SITE
 ANY INCONSISTENCIES TO BE REPORTED TO MARSFEN IMMEDIATELY

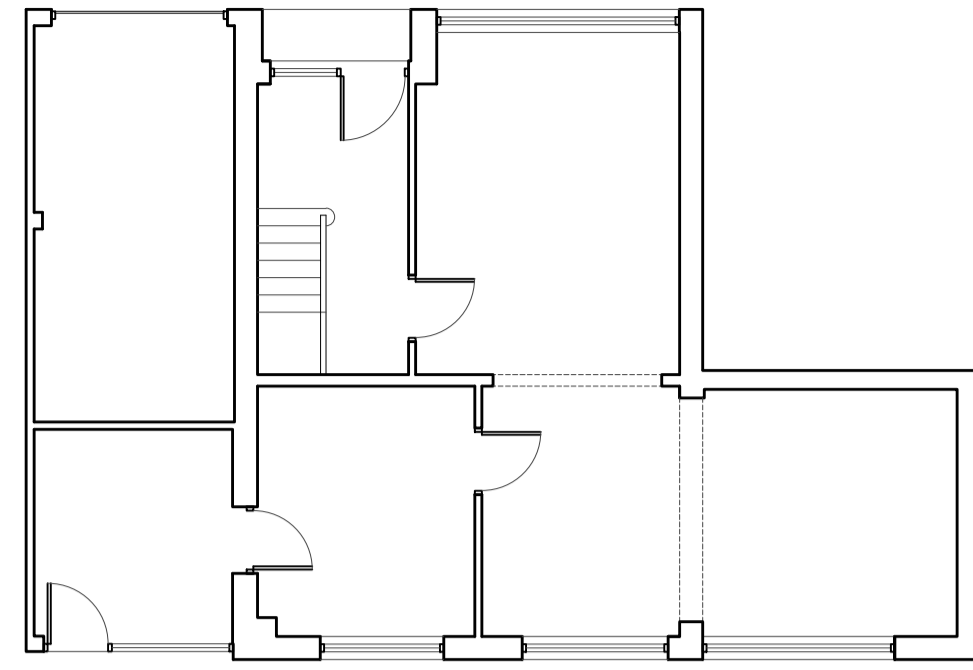


GROUND FLOOR PLAN
 SCALE 1:100

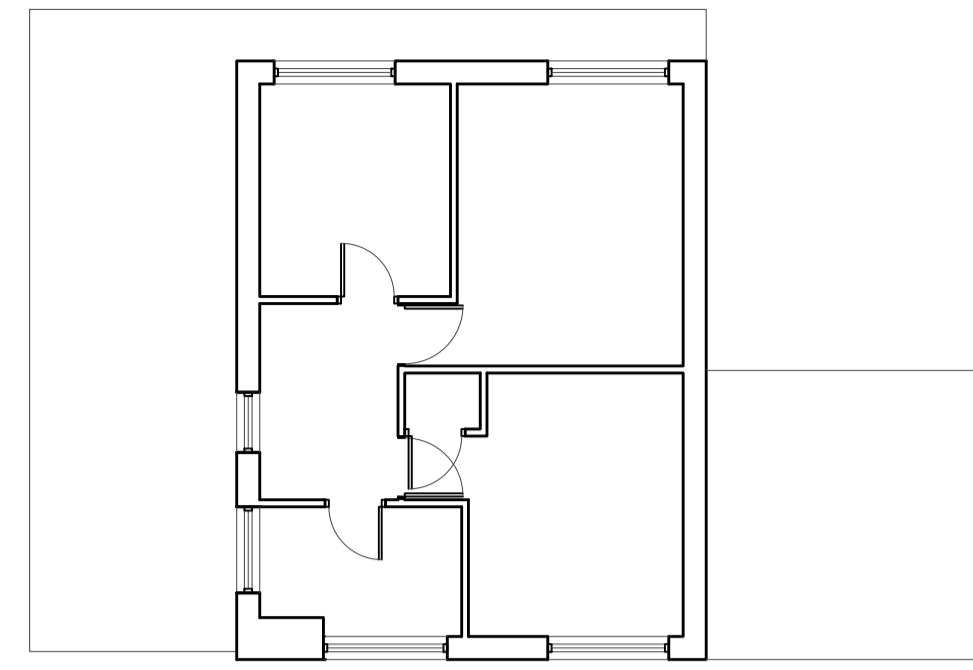

FIRST FLOOR PLAN
 SCALE 1:100

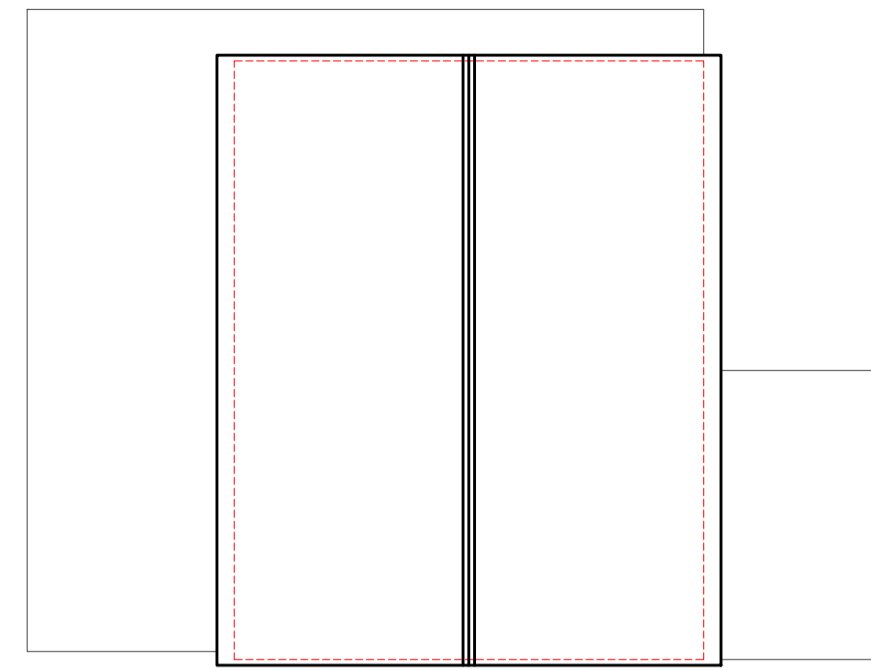


ROOF PLAN
 SCALE 1:100

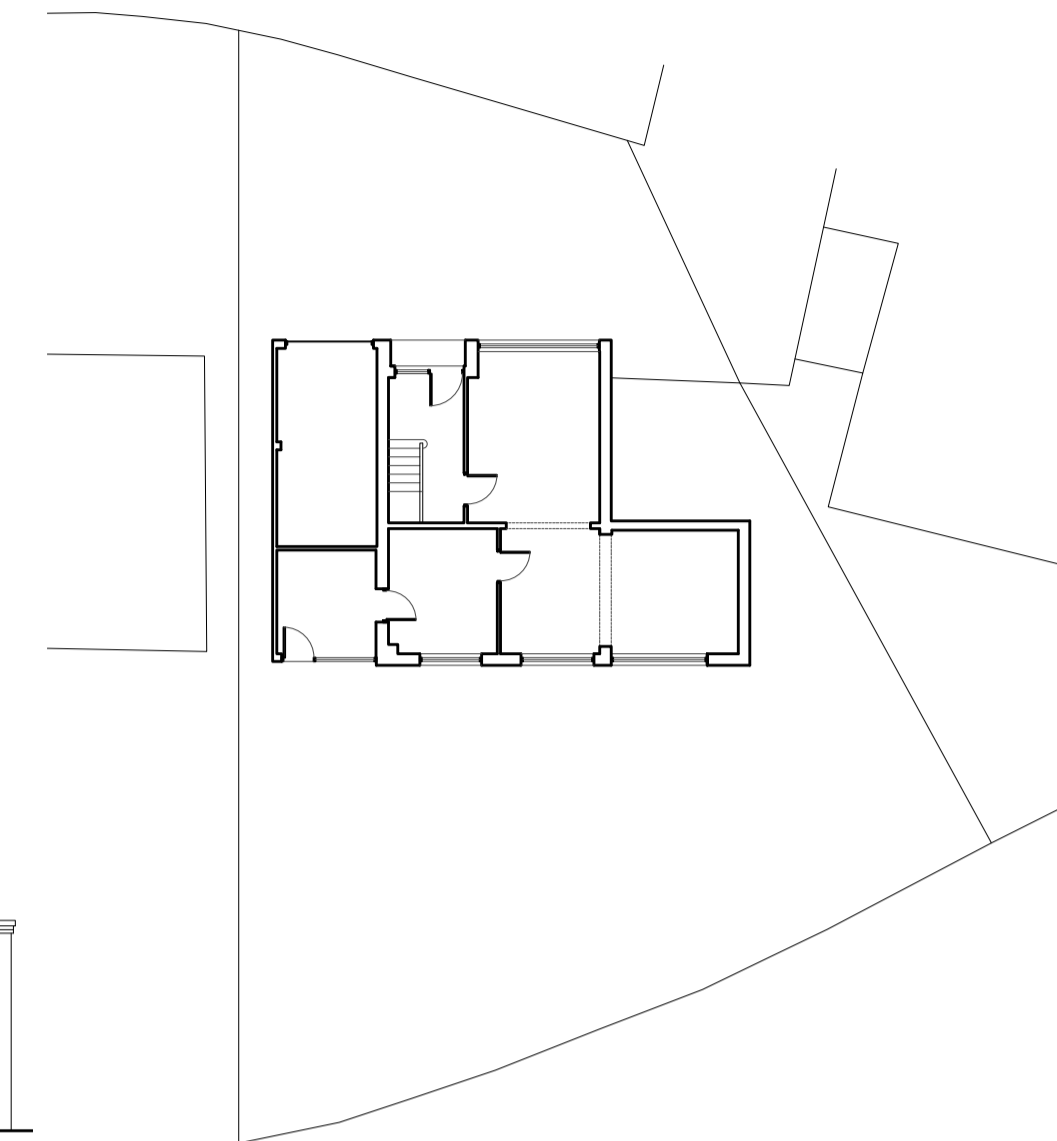

SITE PLAN
 SCALE 1:200




EAST ELEVATION
 SCALE 1:100

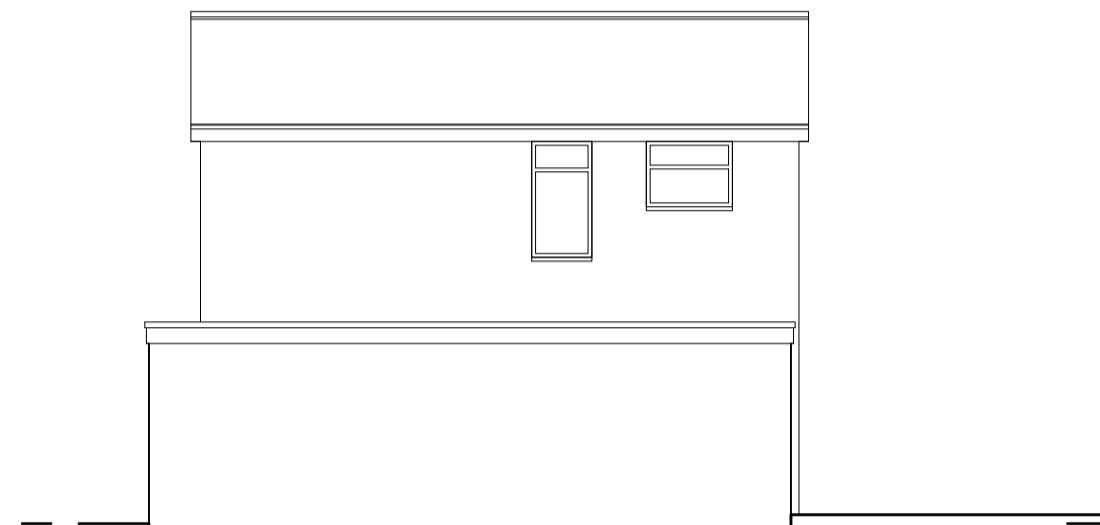


WEST ELEVATION
 SCALE 1:100




NORTH ELEVATION
 SCALE 1:100

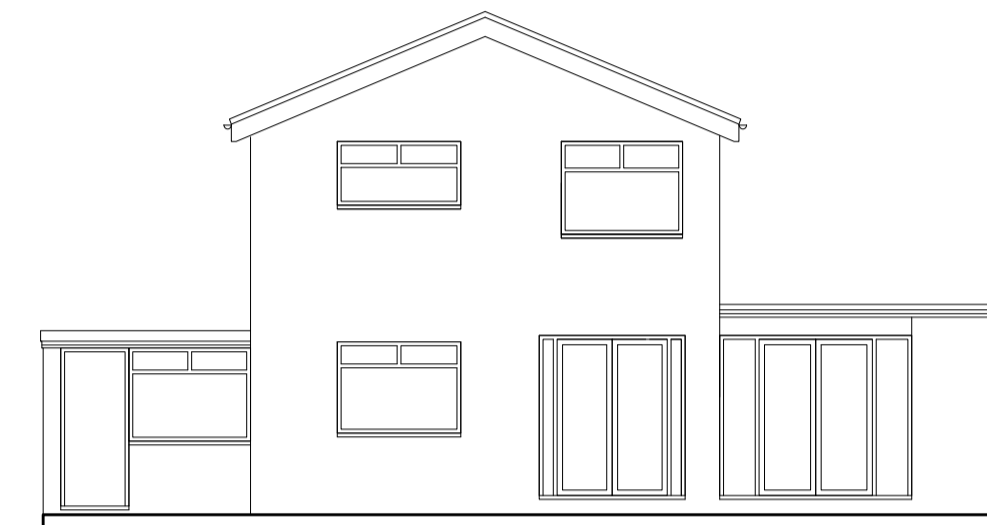

SOUTH ELEVATION
 SCALE 1:100

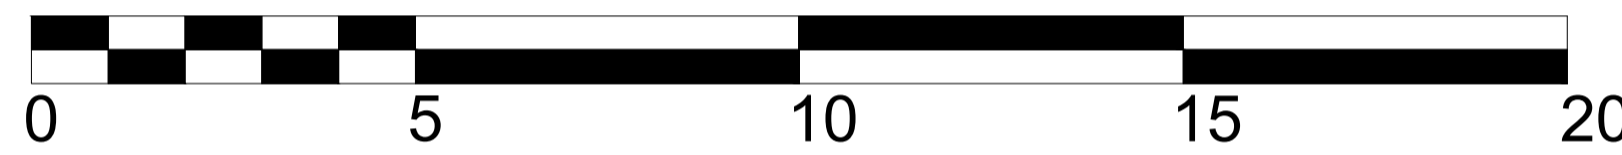


SCALE BAR 1:100

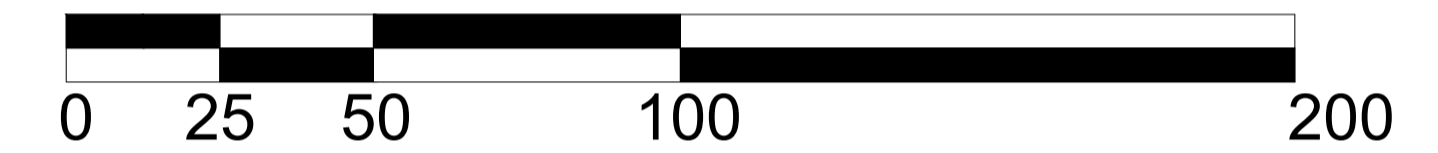


SCALE BAR 1:1250


PROPOSED ARRANGEMENTS

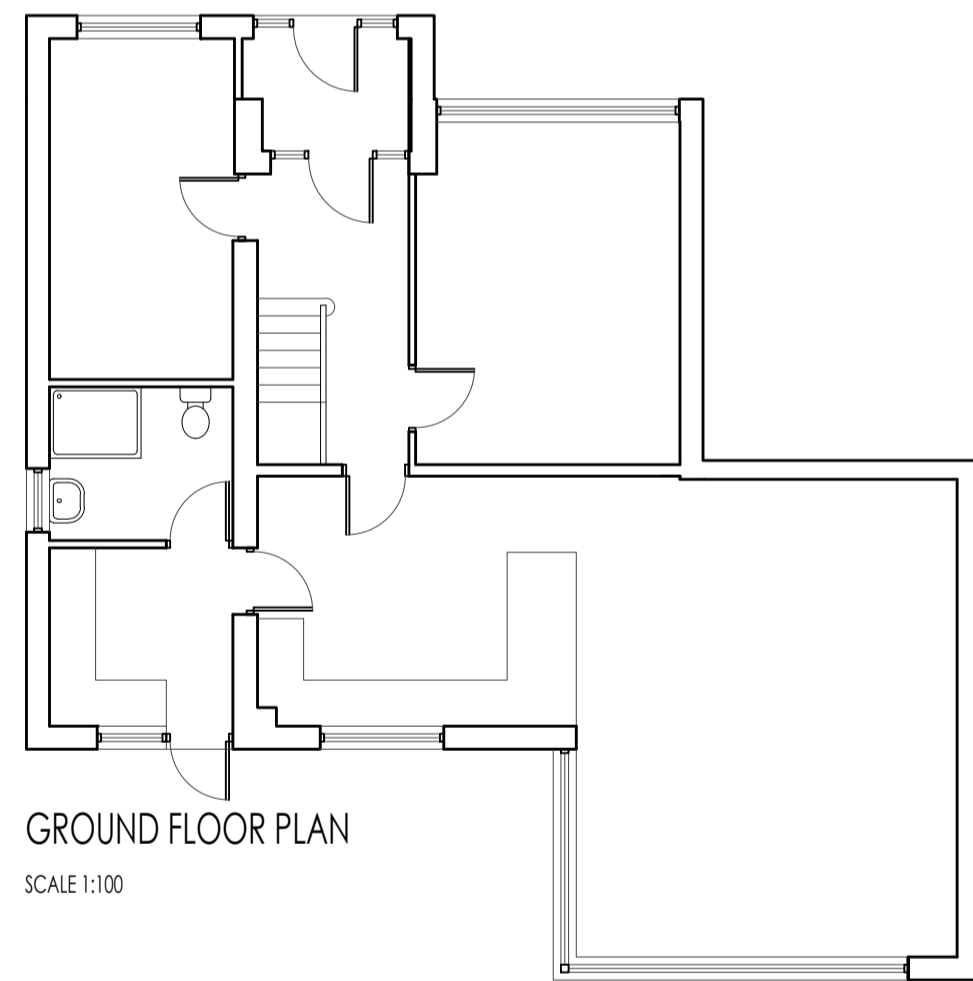


GROUND FLOOR PLAN
 SCALE 1:100

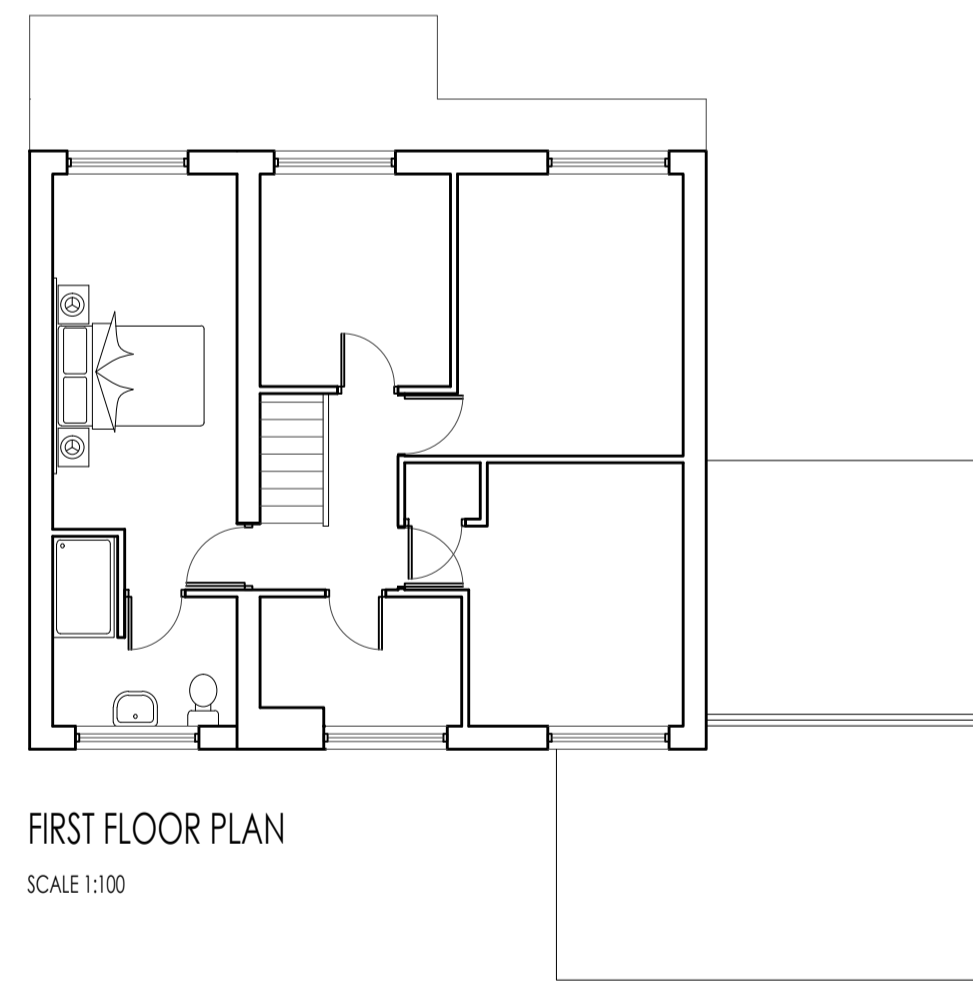


FIRST FLOOR PLAN
 SCALE 1:100

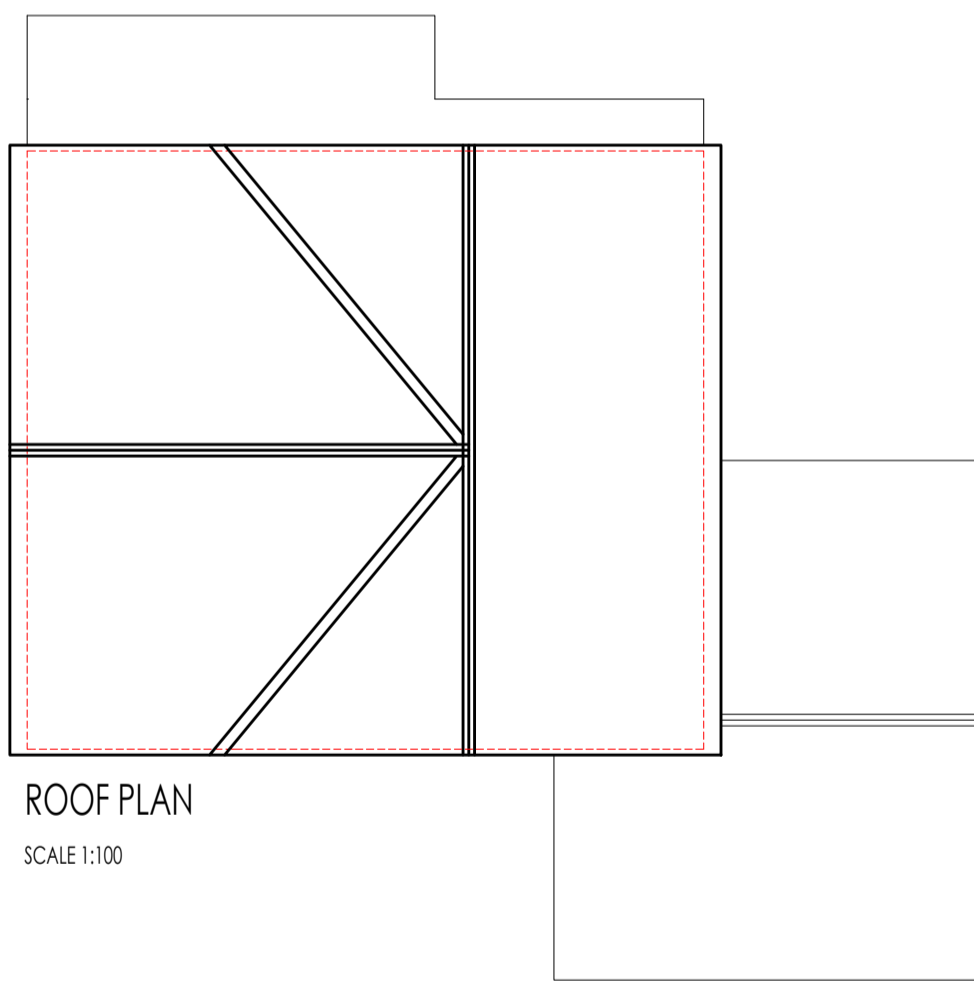


ROOF PLAN
 SCALE 1:100

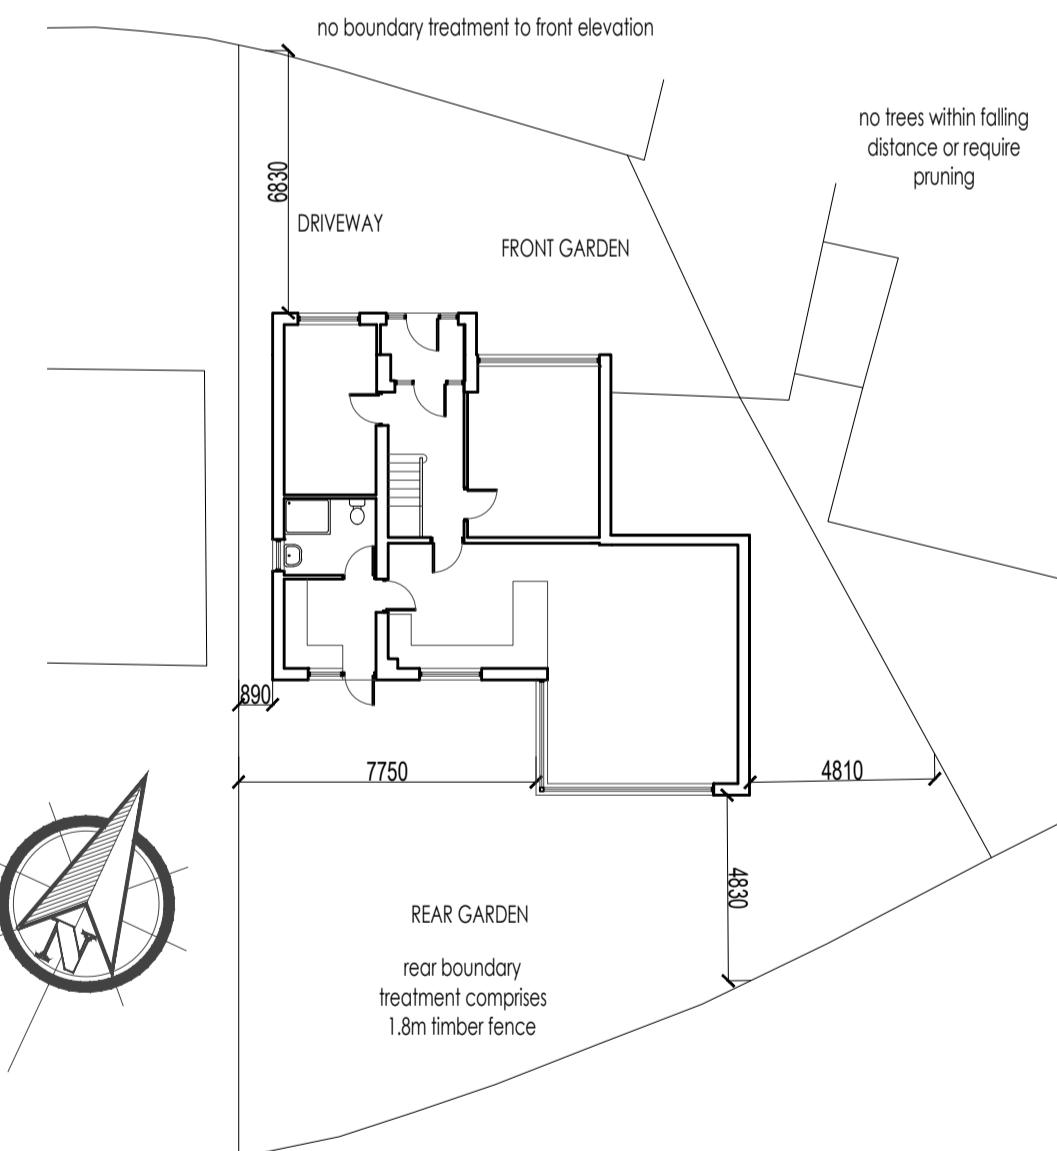

SITE PLAN
 SCALE 1:200

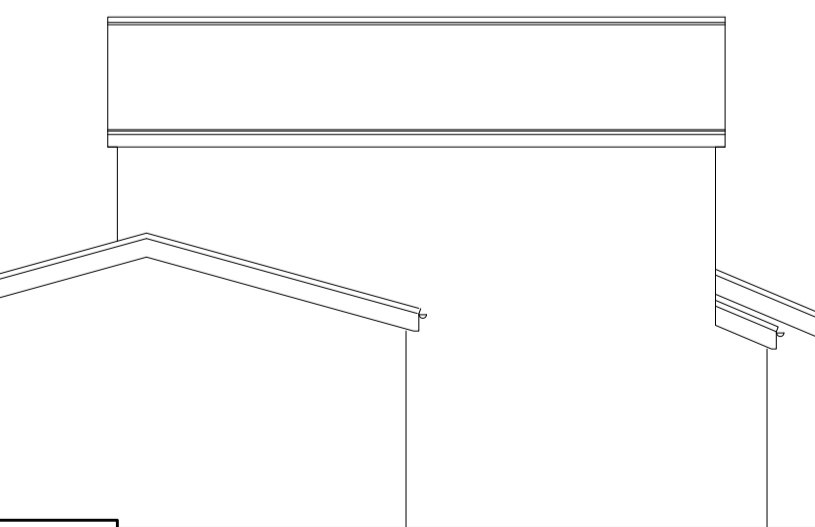

EAST ELEVATION
 SCALE 1:100

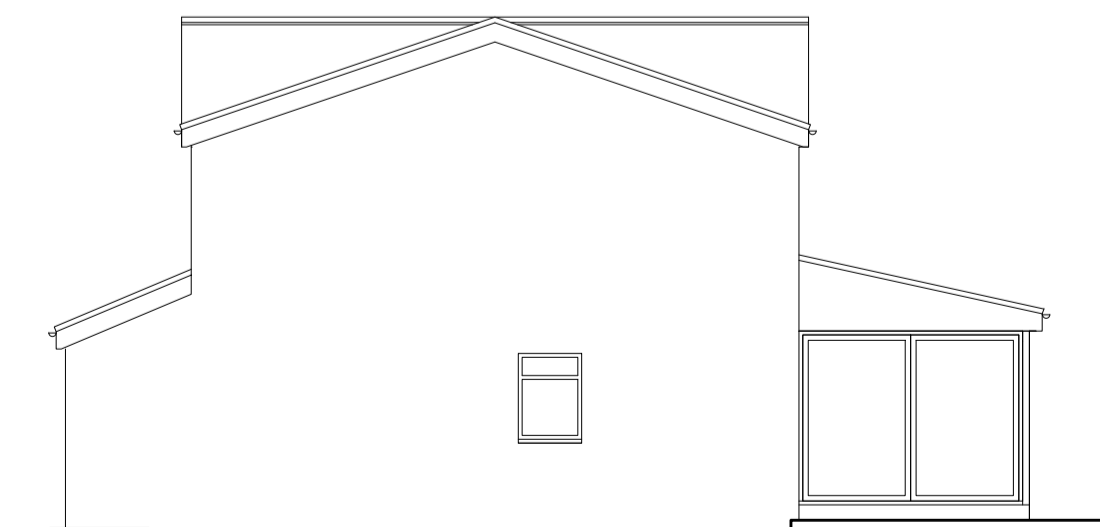

WEST ELEVATION
 SCALE 1:100



NORTH ELEVATION
 SCALE 1:100



SOUTH ELEVATION
 SCALE 1:100

CLIENT		
GILL CLARE		
PROJECT		
11 PIPER ROAD		
TITLE		
EXISTING AND PROPOSED PLANS AND ELEVATIONS		
SCALE @ A1	STATUS	
VARIABLES	PRELIMINARY	
NAME	SIGNATURE	DATE
LEVEL 1 DRAWN	IH	27.07.2021
DRAWING NUMBER	REVISION	
//	PO-20-100	P1