

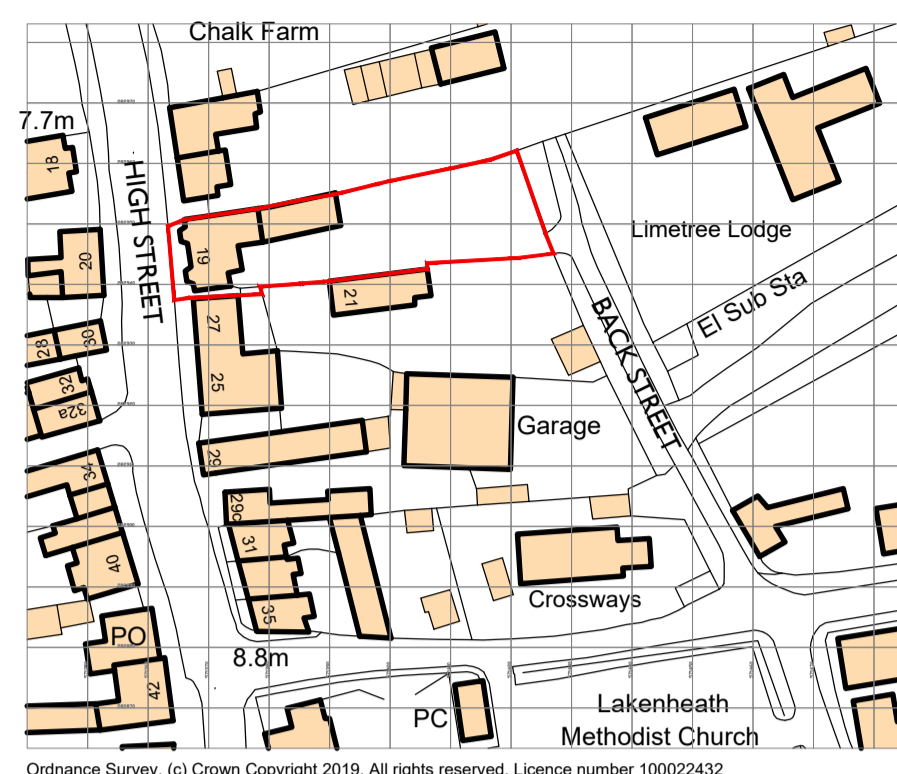


All information is shown indicative only and subject to L.A. and all other statutory approvals

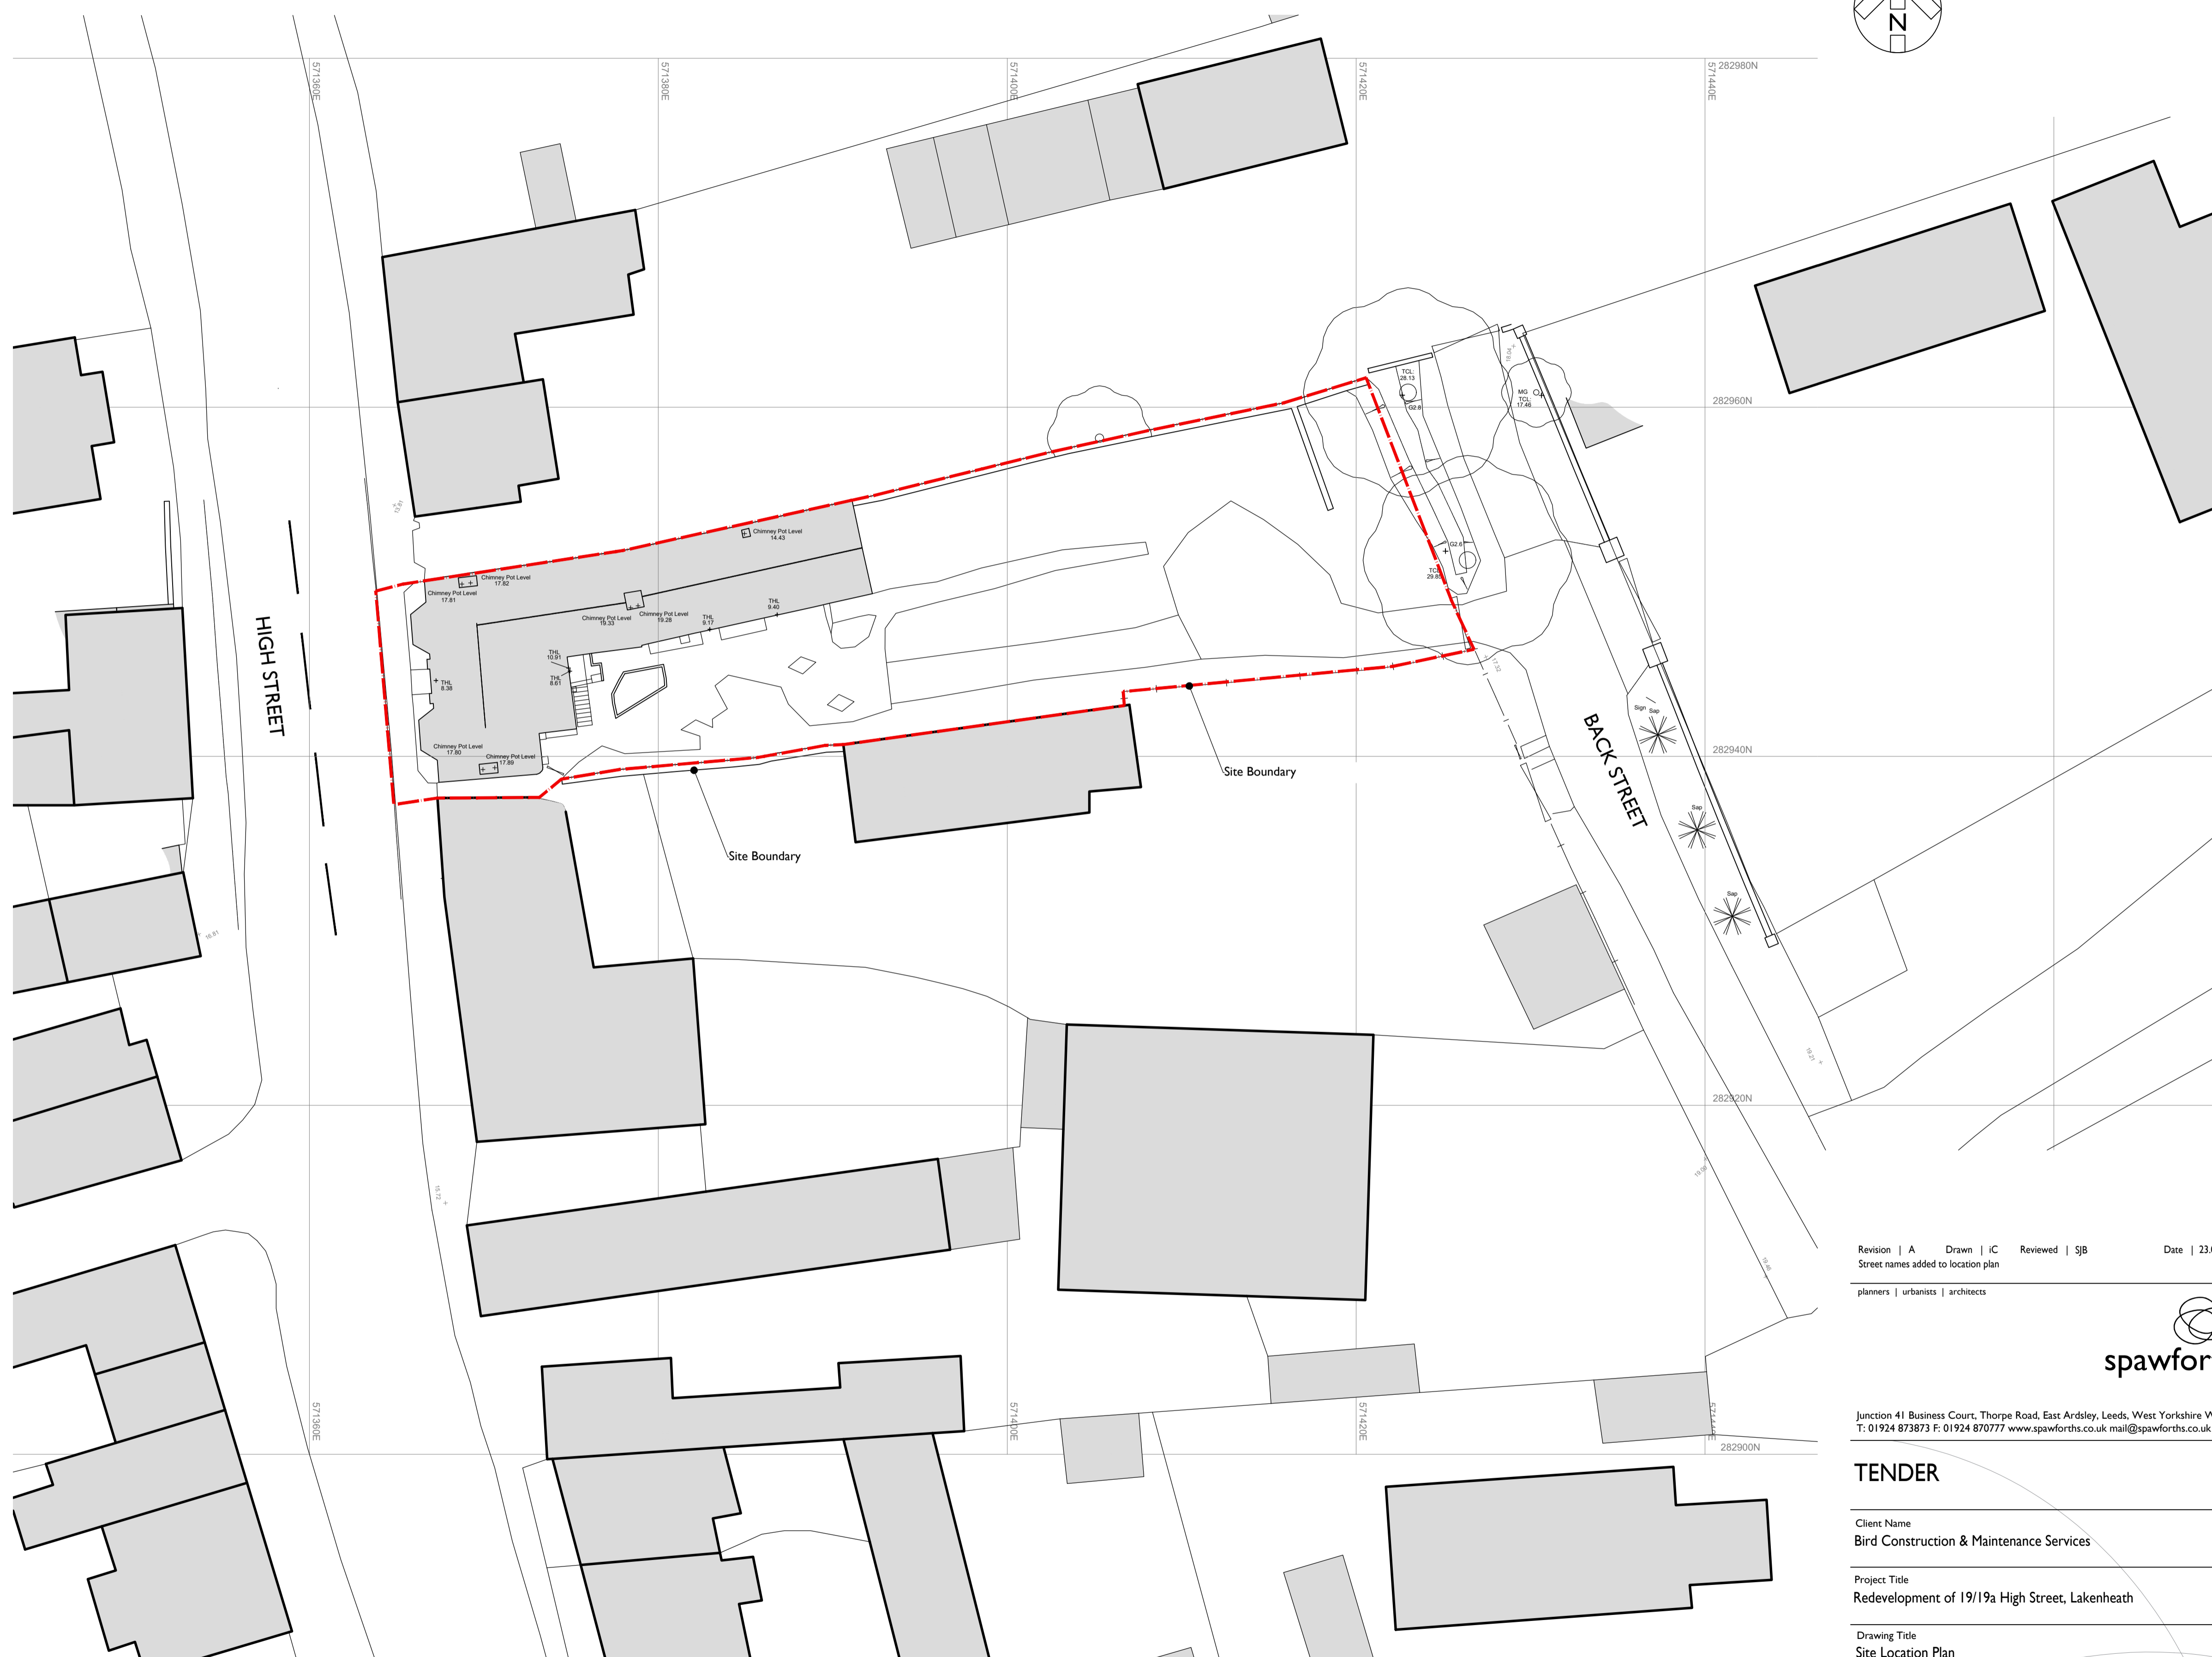

Site Location Plan Scale 1:1250

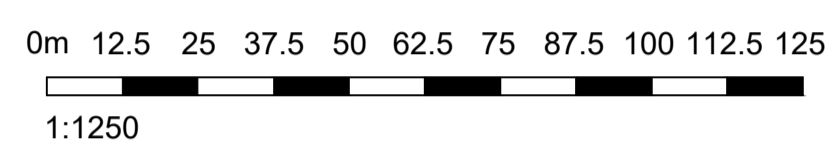

Site Plan Scale 1:200

Revision | A Drawn | iC Reviewed | SJB Date | 23.03.21
Street names added to location plan

planners | urbanists | architects



Junction 41 Business Court, Thorpe Road, East Ardsley, Leeds, West Yorkshire WF3 2AB
T: 01924 873873 F: 01924 870777 www.spawforths.co.uk mail@spawforths.co.uk

TENDER

Client Name
Bird Construction & Maintenance Services


Project Title
Redevelopment of 19/19a High Street, Lakenheath

Drawing Title
Site Location Plan

Drawn By	Reviewed By	Scale @ A1	Discipline	Date
iC	SJB	as shown	Arch	Jan 2021

Drawing No.	Revision
4394-SPA-XX-ZZ-M2-A- 20 001	A

File Path P:\P4350-4399\P4394 - Bird Construction - Lakenheath - Arch_Services\DG-drawing\Live

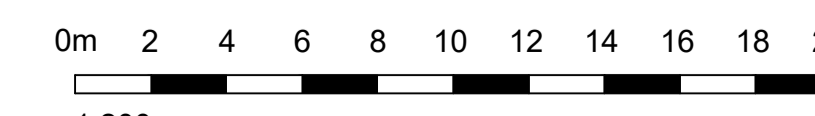

Important notice:
Do not scale off this drawing. Critical dimensions should be checked on site prior to works commencing. Dimensional conflicts should be brought to the company's attention as soon as they become apparent. Failure to do so could render the contractor liable for subsequent losses. Copyright in this drawing and any work executed from this drawing.