





Proposed Front / South Elevation

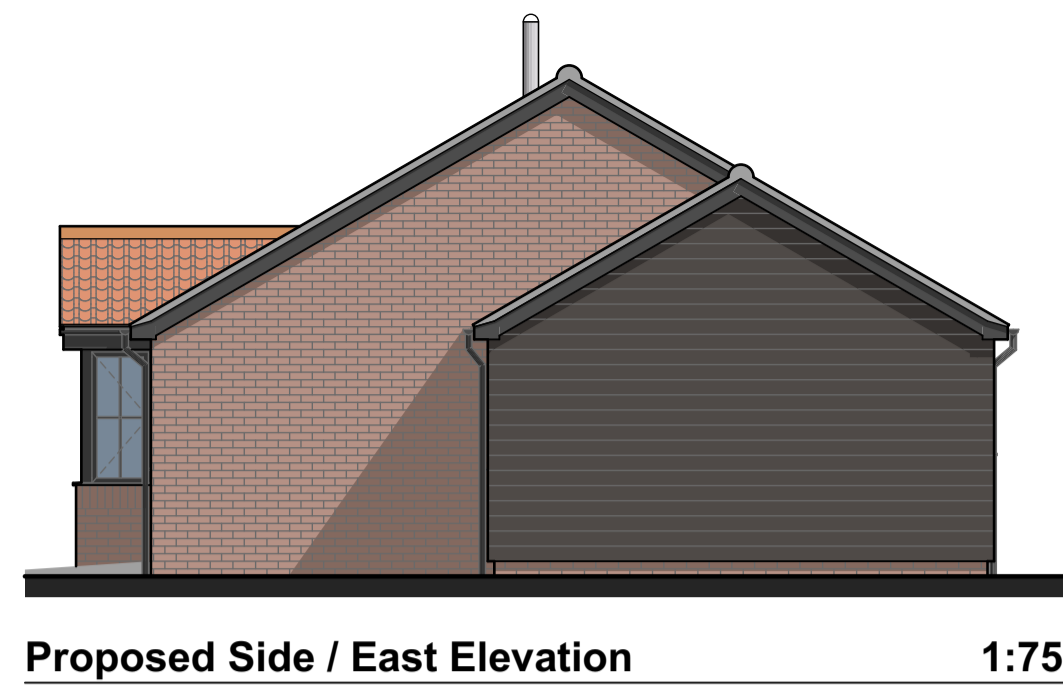

Proposed Side / East Elevation

External Materials and Colours

Walls
 Light red, mottled facing brickwork (as no.47).
 Wood effect fibre cement horizontal boarding (colour: black).
Roof
 Red / orange single lap profiled concrete interlocking roof tiles.
Door and Windows
 Black UPVC.
Fascia and Soffit
 Black UPVC.
Rainwater goods
 Round section black UPVC.

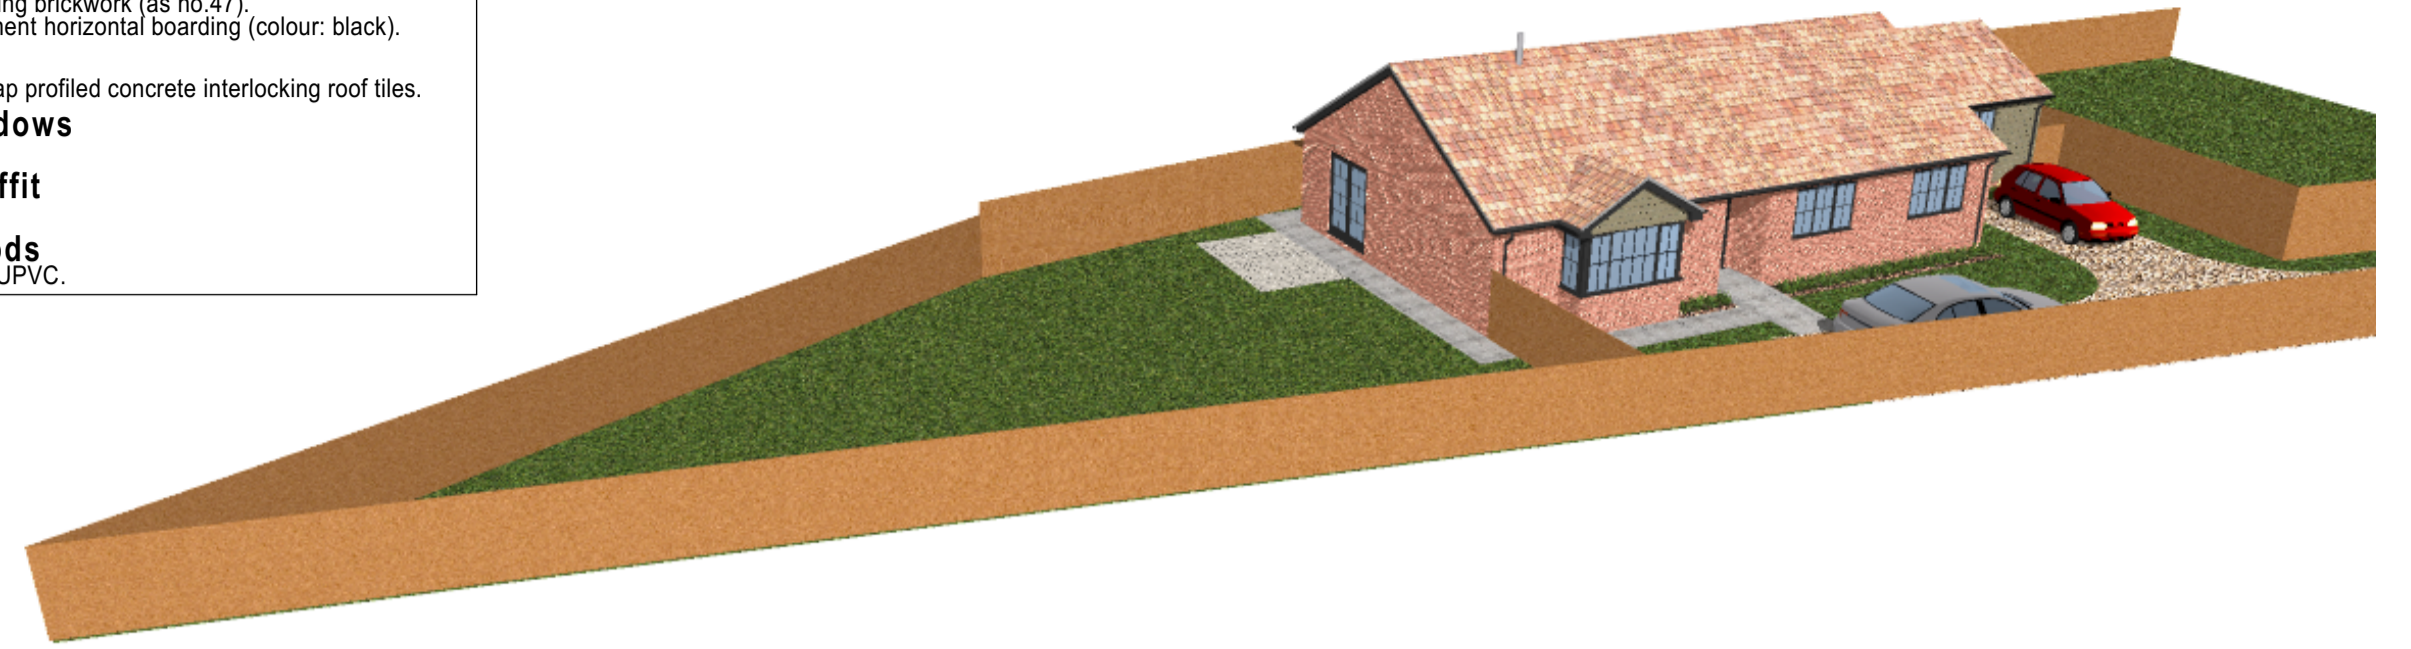


Proposed Rear / North Elevation



Proposed Side / West Elevation



Rear / North Elevation ▽

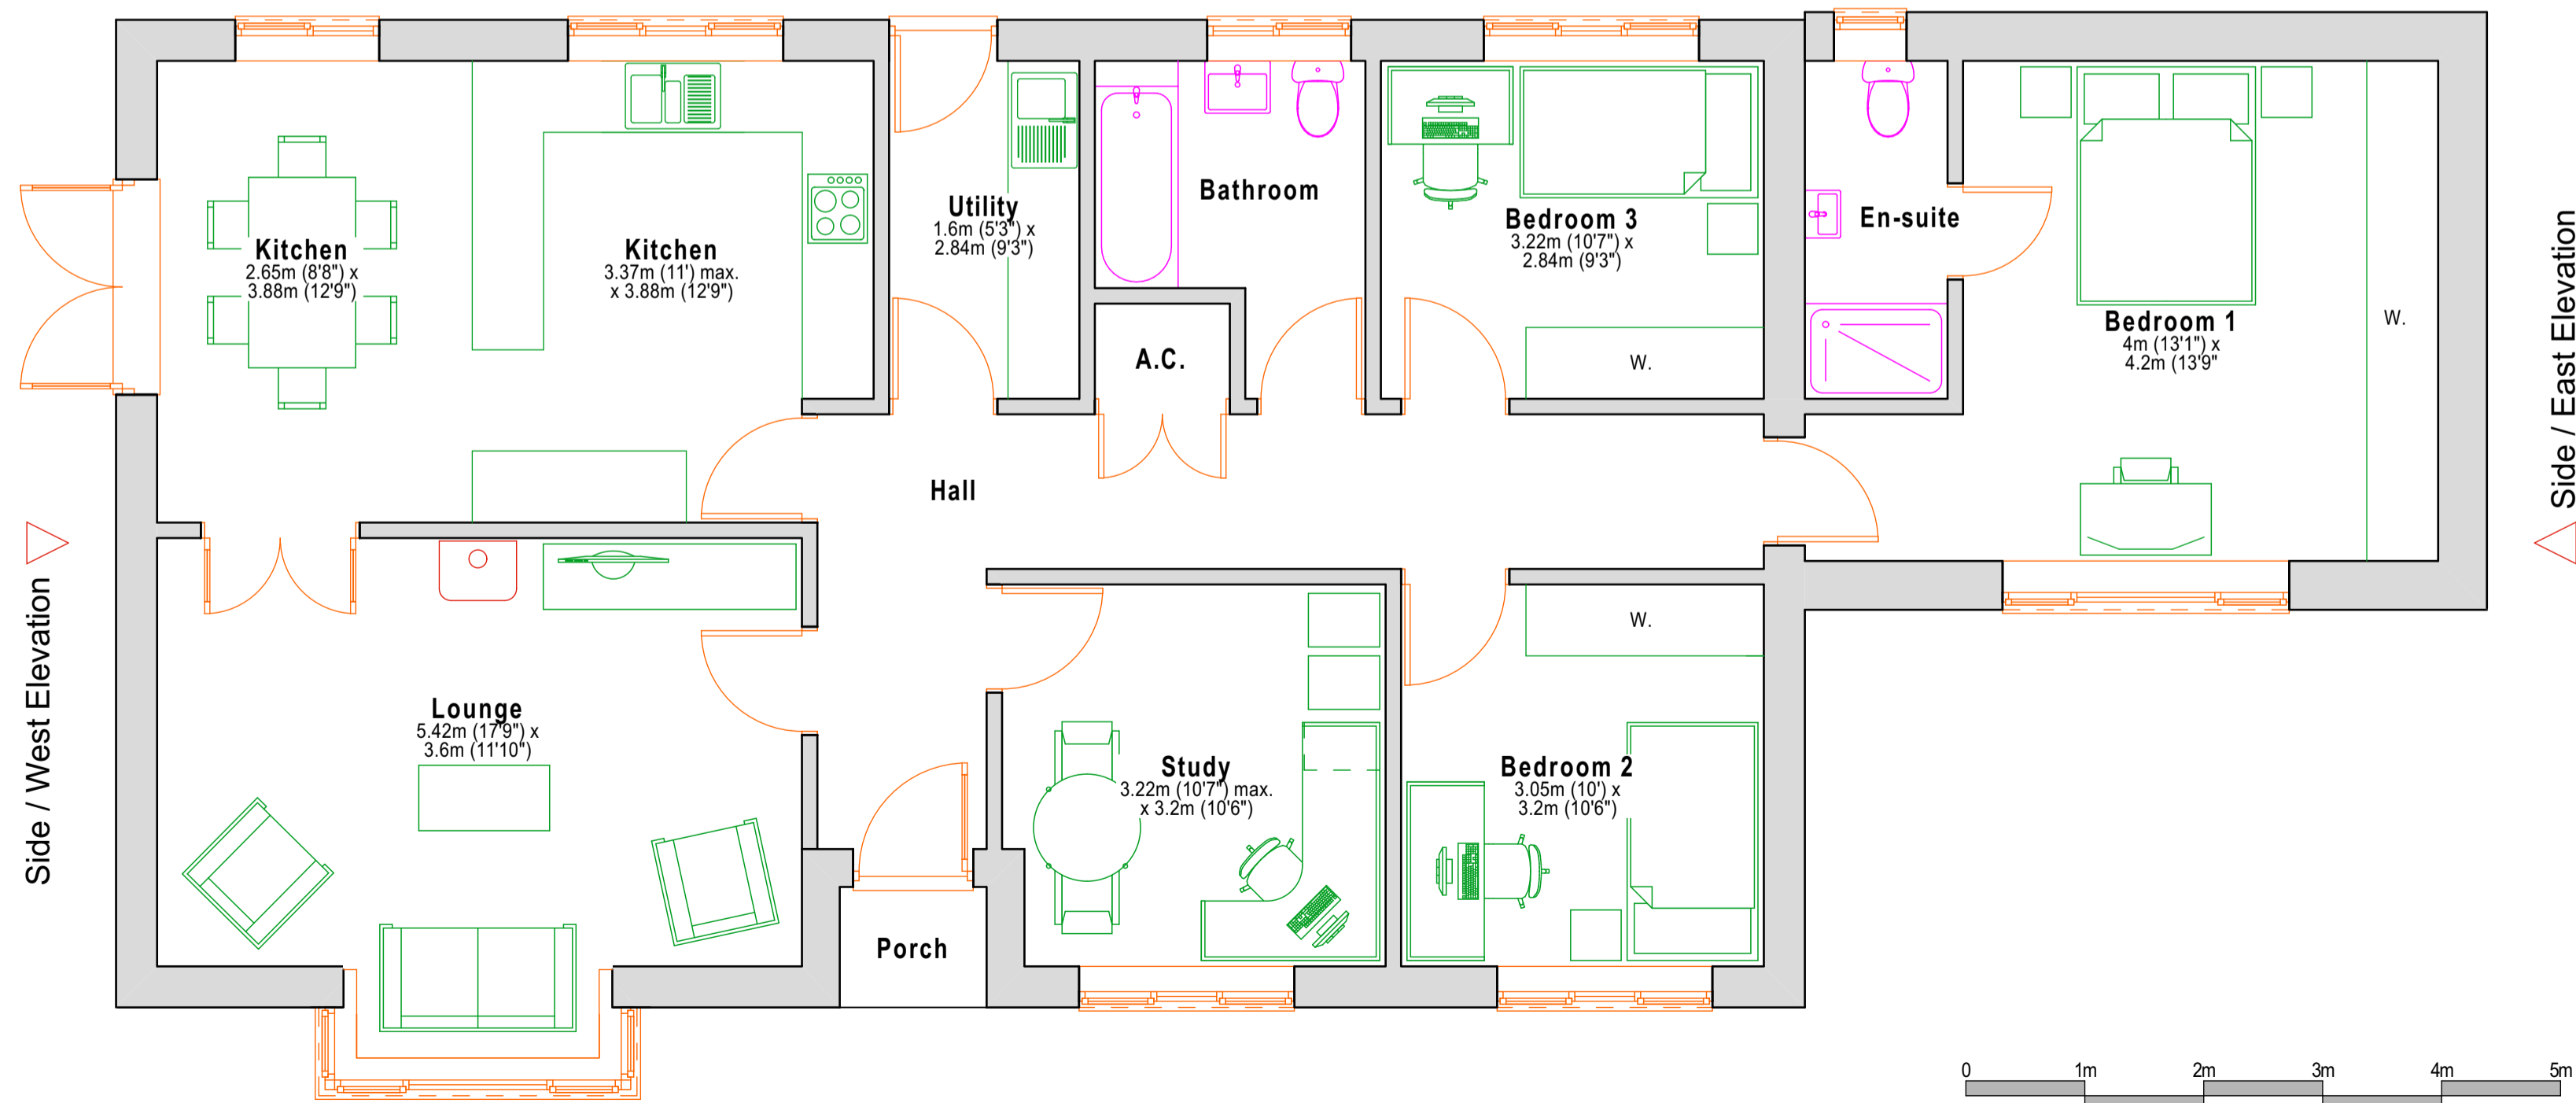

Front / South Elevation ▽ Proposed Floor Plan

Side / East Elevation ▽

Side / West Elevation ▽



This drawing and information within it is the sole property of ShanRye Architectural and Surveying Services and must not be used for reproduction. Please do not scale this drawing. Scales are for guidance only and given dimensions must be used.

Architectural and Surveying Services



Kevin Watts BSc.
 Building Surveyor and Architectural Technician
 24 Sandgalls Drive, Lakenheath, Suffolk, IP27 9EG.
 Tel: 01842 862445, Mobile: 07876 310614,
 kevin@shanrye.co.uk www.shanrye.co.uk

Client
Mr.C. & Mrs.H.Ramage
 Site
47 Main Road, Brookville

Project
Proposed Detached Dwelling Bungalow and Garage (serving existing dwelling at no.47).

Drawing
Proposed Floor Plan, Elevations & 3D

Drawing Size **A1/A2** Scale(s) **1:50, 1:75**
 Date **June 2022** Drawing no. **396/03**