

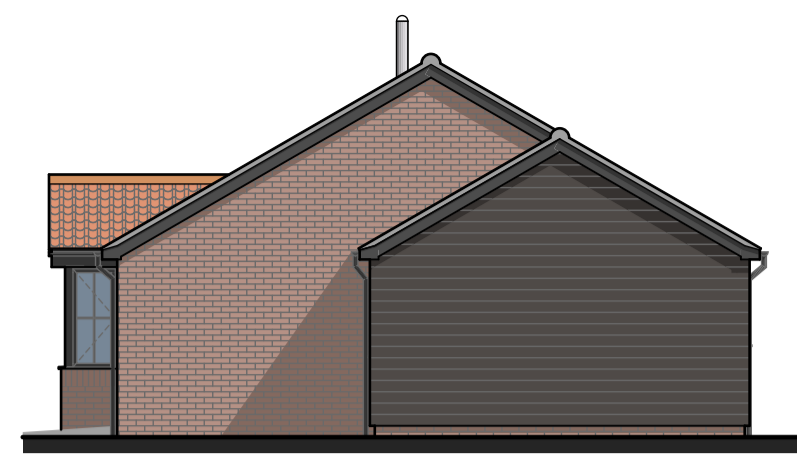




Proposed Front / South Elevation 1:100

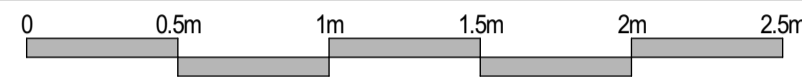


Proposed Side / East Elevation 1:100

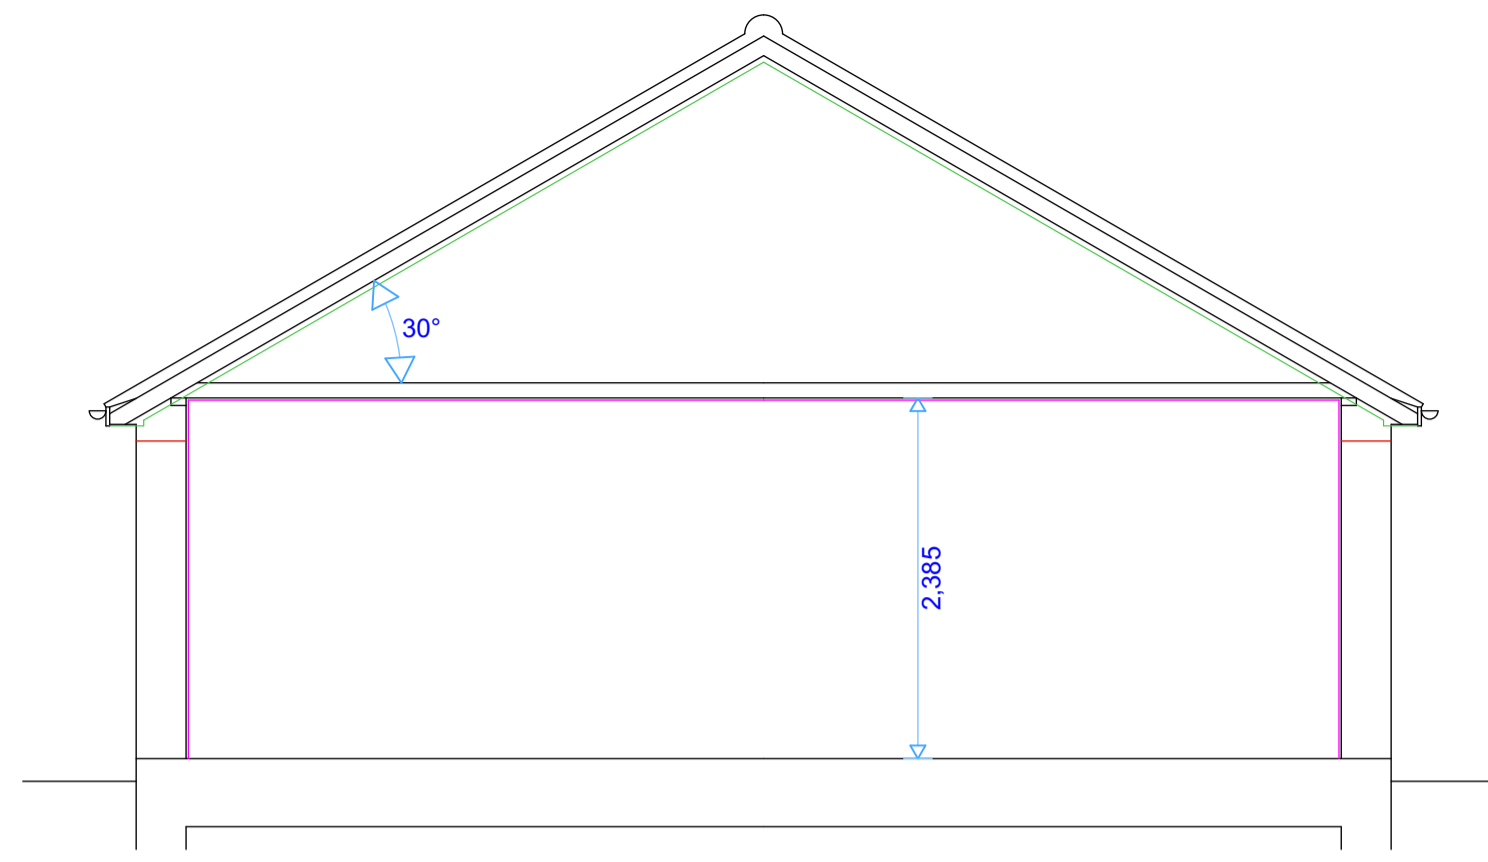

Typical Cross Section 1:50

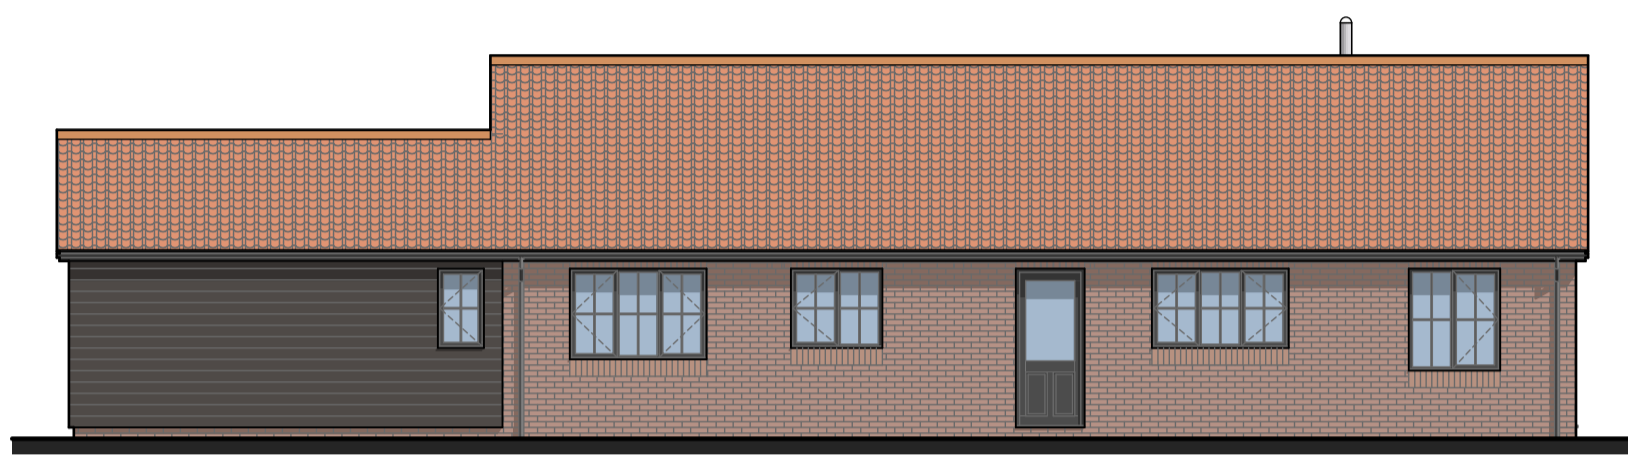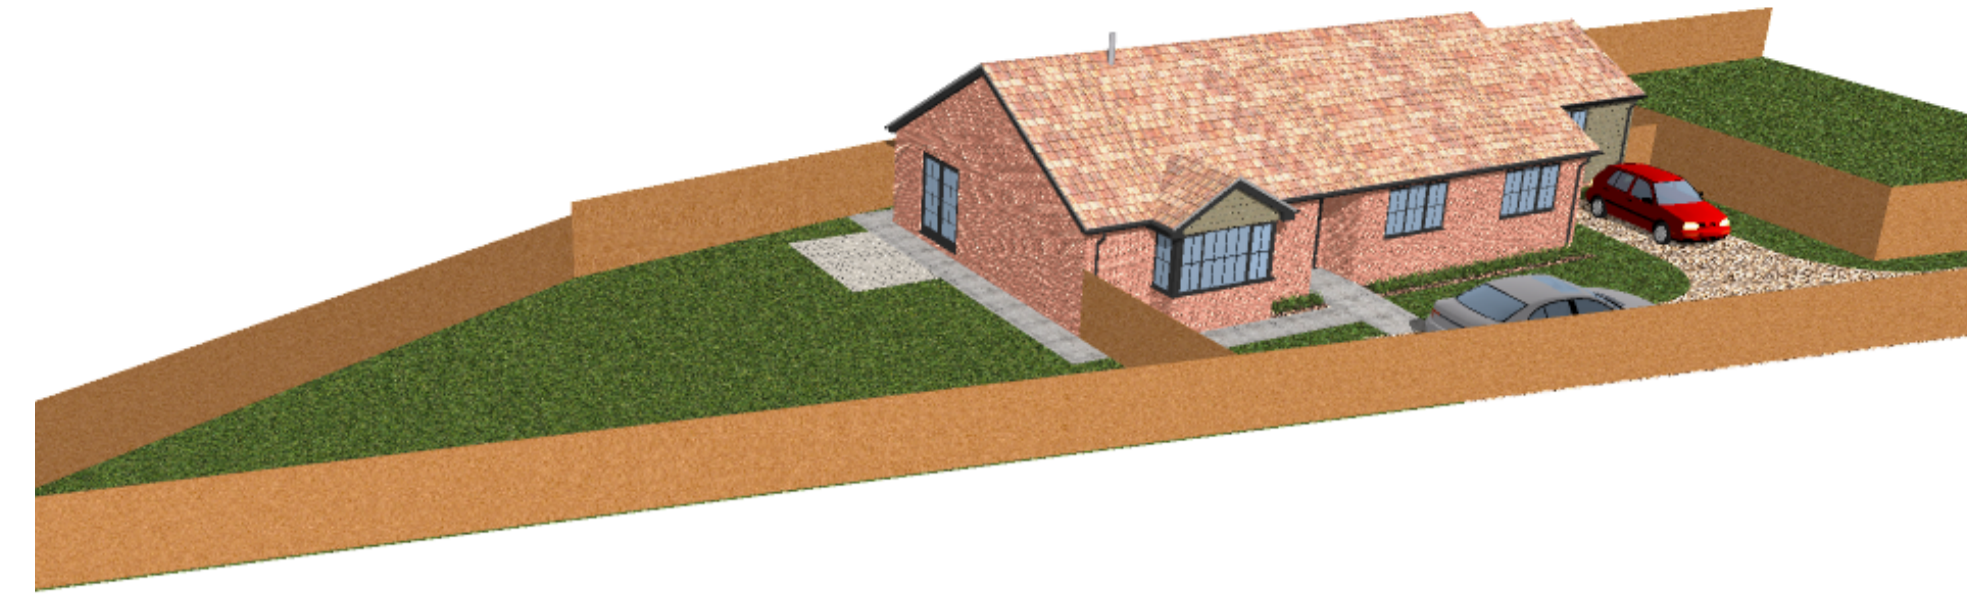

Proposed Rear / North Elevation 1:100

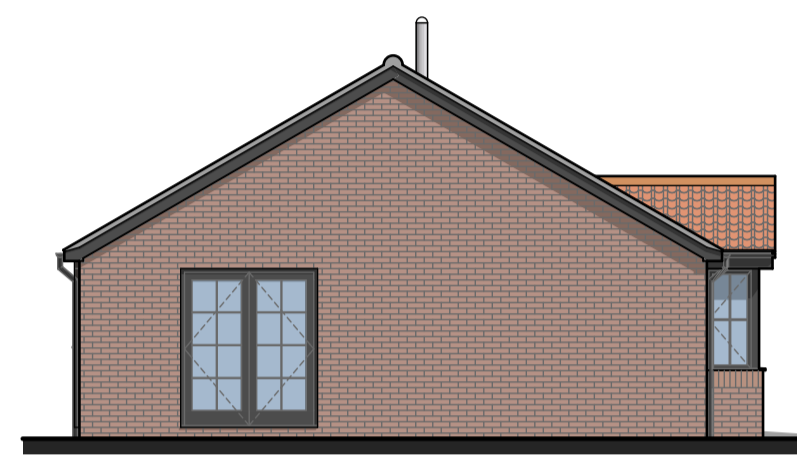


Proposed Side / West Elevation 1:100

**External Materials and Colours**

- Walls**  
Light red, mottled facing brickwork (as no.47).  
Wood effect fibre cement horizontal boarding (colour: black).
- Roof**  
Red / orange single lap profiled concrete interlocking roof tiles.
- Door and Windows**  
Black UPVC.
- Fascia and Soffit**  
Black UPVC.
- Rainwater goods**  
Round section black UPVC.



Rear / North Elevation ▽

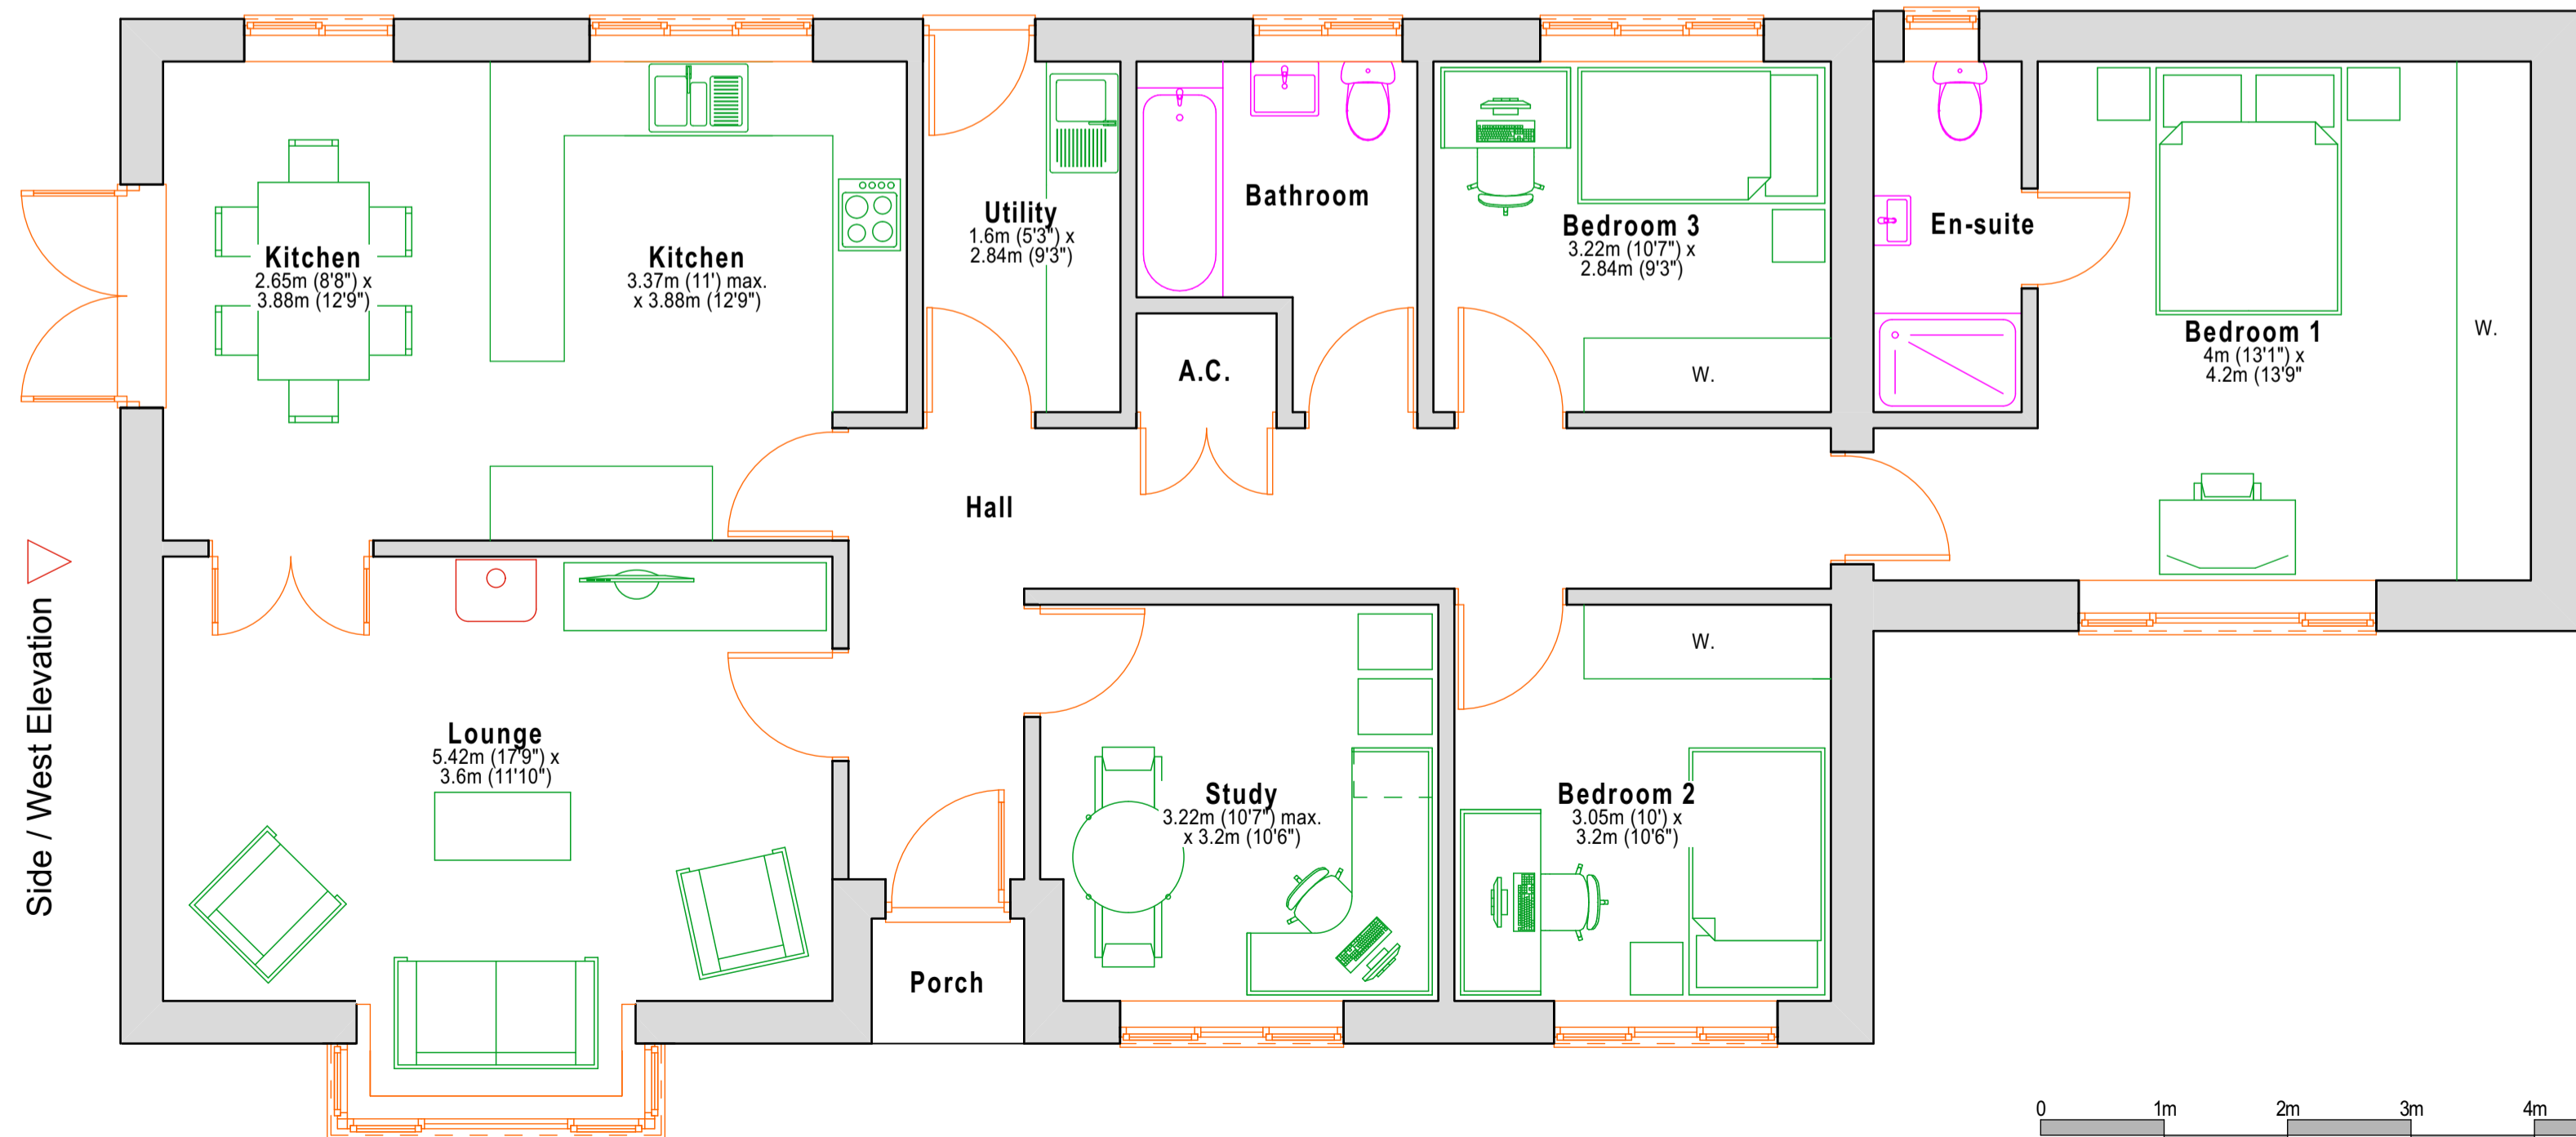

Front / South Elevation ▽ Proposed Floor Plan



1:50

Side / East Elevation ▽

Side / West Elevation ▽



Rev.A / 07.10.22 / krw  
Elevations scale changed from 75 to 100.  
Section added.

This drawing and information within it is the sole property of ShanRye Architectural and Surveying Services and must not be used for reproduction. Please do not scale this drawing. Scales are for guidance only and given dimensions must be used.

Architectural and Surveying Services

**Kevin Watts BSc.**  
Building Surveyor and Architectural Technician  
24 Sandgalls Drive, Lakenheath, Suffolk, IP27 9EG.  
Tel: 01842 882445, Mobile: 07876 310614, kevin@shanrye.co.uk www.shanrye.co.uk

A friendly, professional service at a very competitive price.

Client  
**Mr.C. & Mrs.H.Ramage**  
Site  
**47 Main Road, Brookville**  
Project  
**Proposed Detached Dwelling Bungalow and Garage (serving existing dwelling at no.47).**  
Drawing  
**Proposed Floor Plan, Elevations & 3D**  
Drawing Size **A1/A2** Scale(s) **1:50, 1:100**  
Date **June 2022** Drawing no. **396/03/A**