
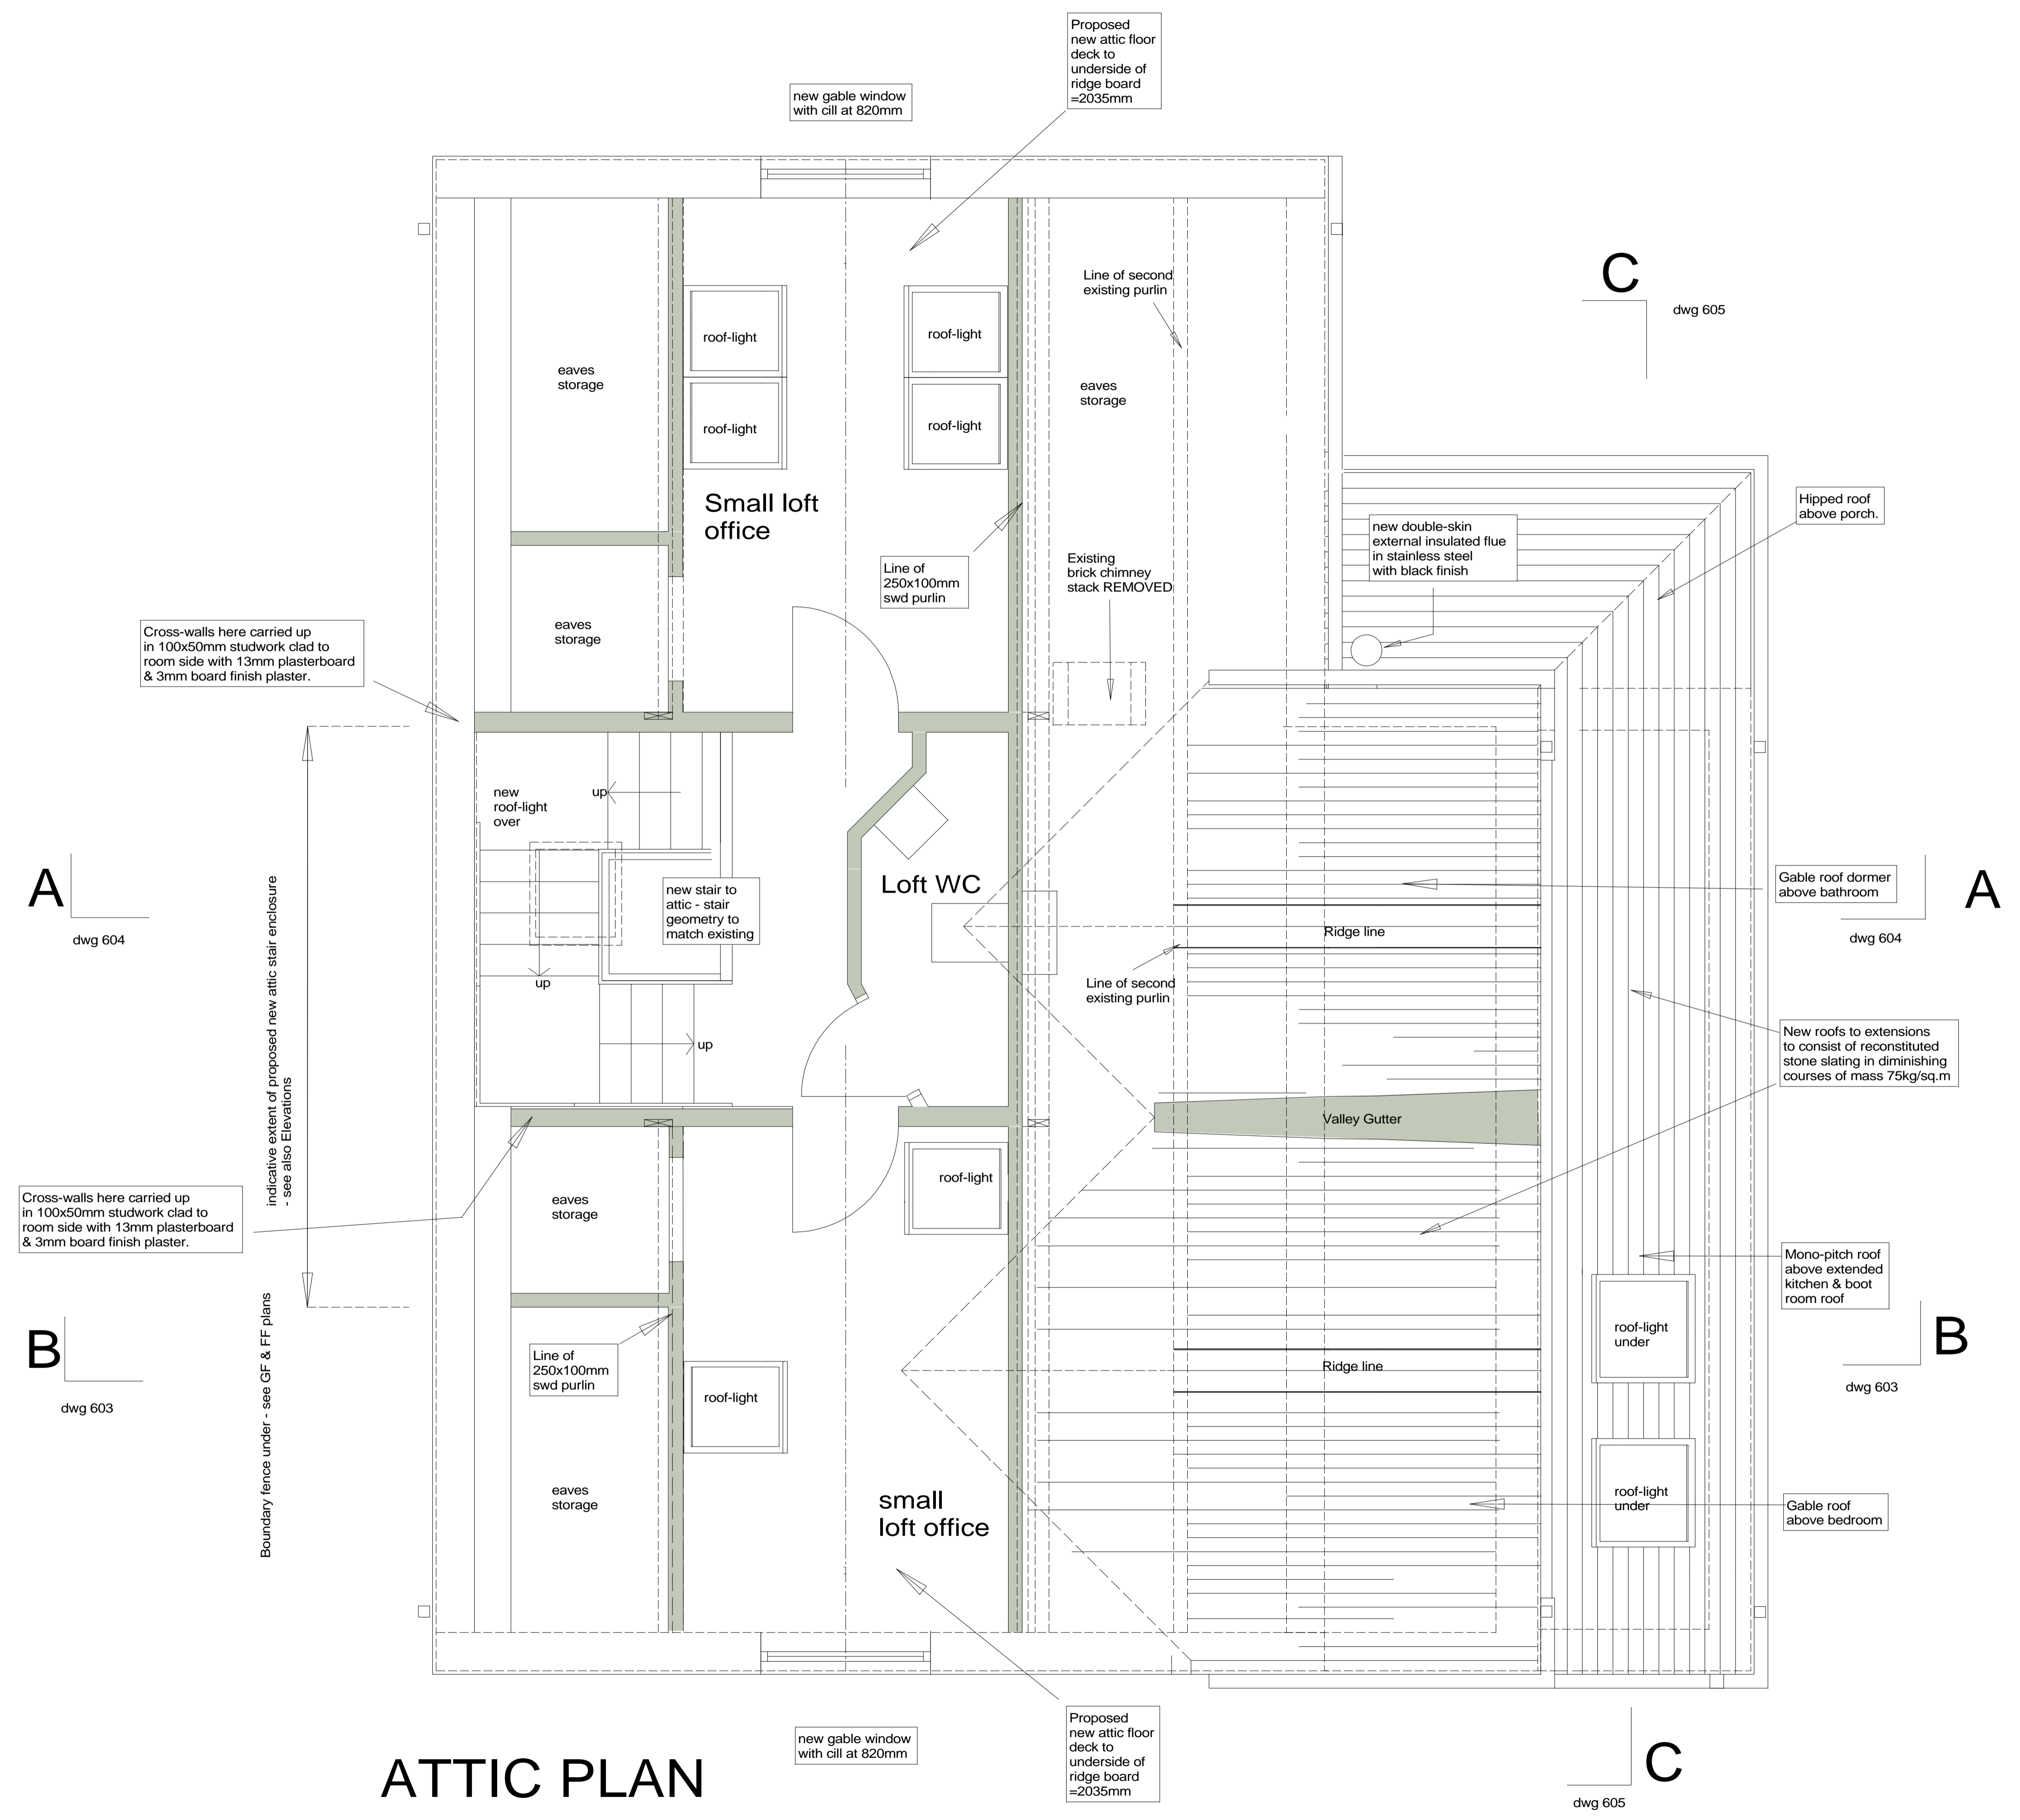


Notes  
All dimensions must be checked on site & not scaled from this drawing

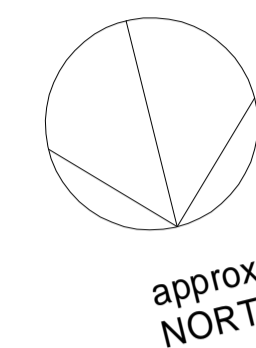

# ATTIC PLAN

new Full planning appln to WODC 21.10.22 - for replacement log-burner & external flue &c

proposed replacement wood-burner flue etc shown 21.10.22 sw P12

revised NMA submission to WODC Planners 16.09.22 sw P11

Non-material Amendment Planning shown hatched 15.08.22 mn P10

To WODC Building Regs - 20.05.22

chimney removed & stainless steel flue shown serving log burning stove in sitting room. Front attic gable escape window shown 13.05.22 mn P9

Construction & B.Regis notes added 11.05.22 mn P8

kitchen roof lights added 10.01.22 sw P7

To WODC for Full planning - 19.11.21

amendments in response to pre-app comments 18.11.21 mn P6

to WODC for planning pre-app advice 24.9.21

amendments from HC call 23.9.21 24.09.21 mn P5

amendments ref tele-discussion 20.9.21 21.09.21 mn P4

amendments as e-mail dated 6.6.21 9.9.21 mn P3

Landing wc & basin shown 25.08.21 mn P2

first issue 03.08.21 mn P1

Revisions	Date	by	Rev

Client  
Hannah & Alex Crowe  
'Cambo', Peaks Lane, Stonesfield

Project  
ALTERATIONS & EXTENSIONS to Cambo, Peaks Lane, Stonesfield Oxford OX29 8PY

Attic & Part Roof Plan - as Proposed



STANHOPE WILKINSON ASSOCIATES ARCHITECTS  
2 Swinford Farm Eynsham Oxford OX29 4BL  
Tel: (01865)883222

E-mail: office@swa-architects.co.uk

Scales	Date	by
1:25 @ A1	25.08.2021	SW / MN
1:50 @ A3		

Job No.	Drawing No.	Rev.
21420	303	P12