




Proposed Wall & Roof Plans (scale 1:100 & 1:50 at A3 paper size)

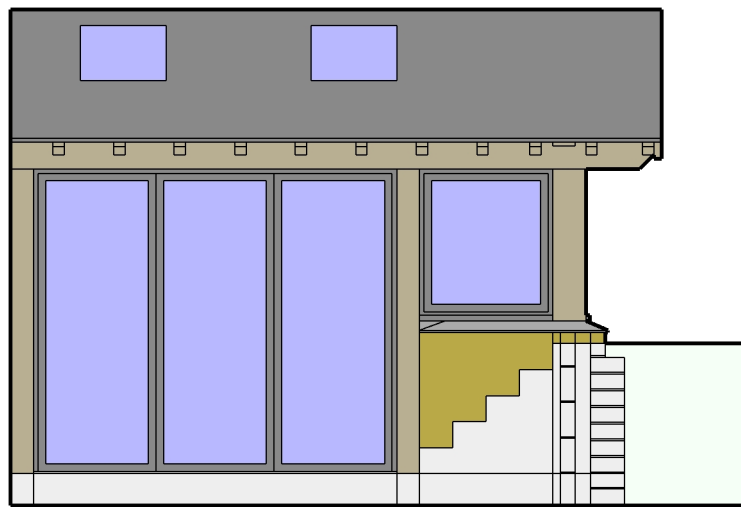


Side Elevation Scale 1:50
Facing Patio & number 3

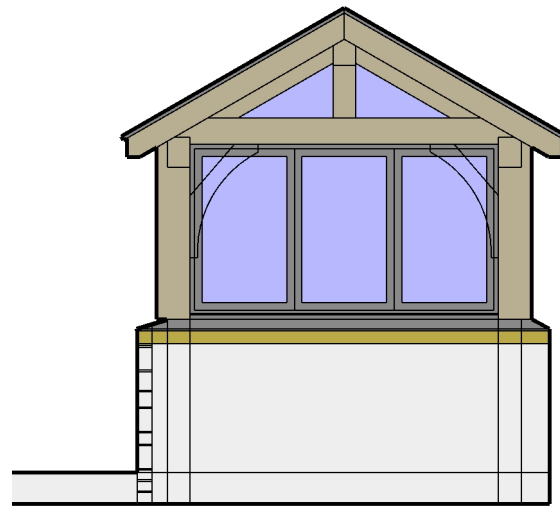


End Elevation Scale 1:50
Facing the Garden

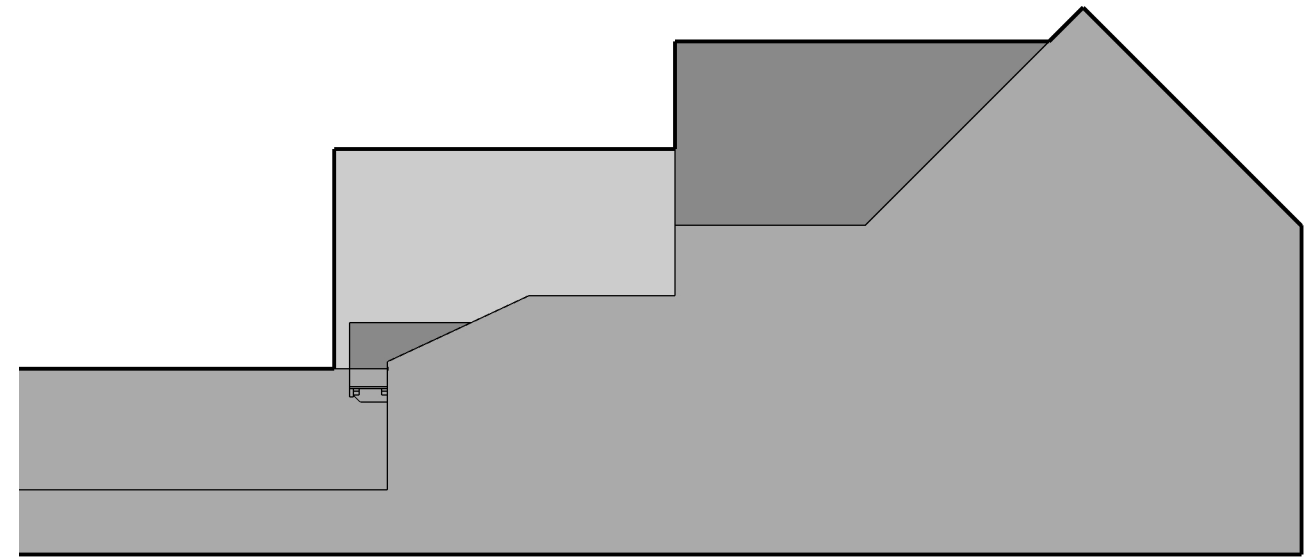


Side Elevation Facing South viewed through Number 1 Scale 1:100

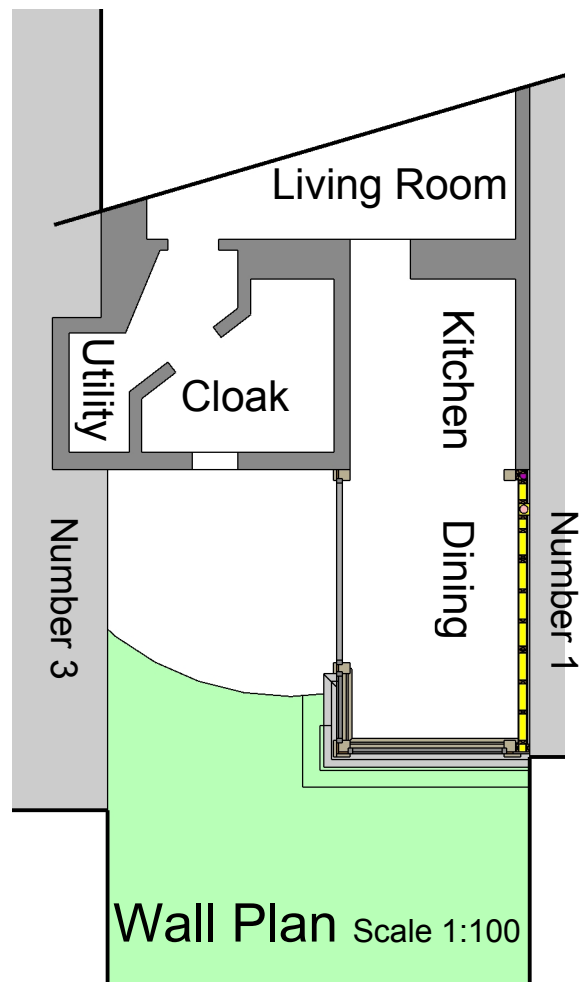

Wall Plan Scale 1:100

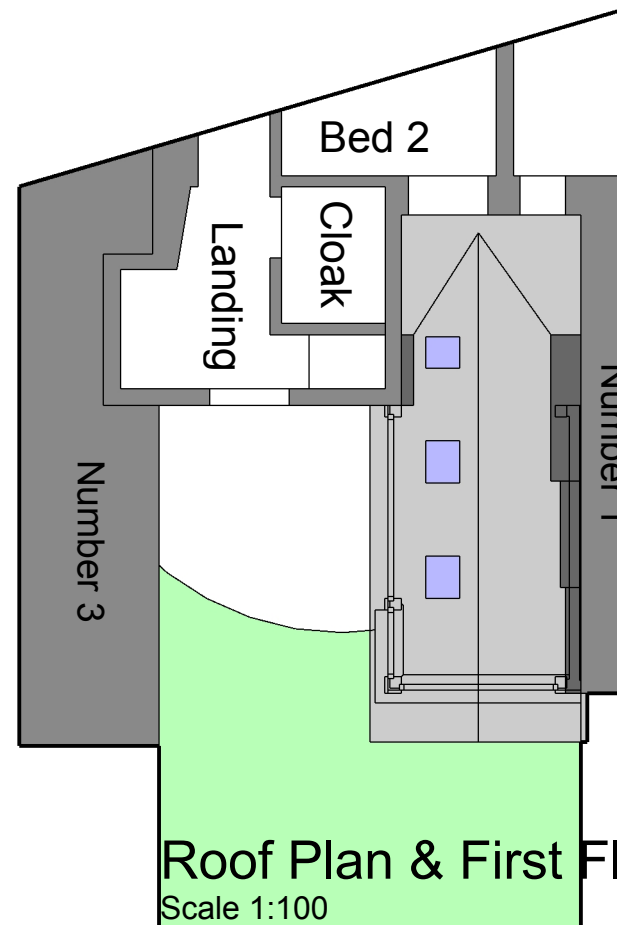

Roof Plan & First Floor Plan
Scale 1:100

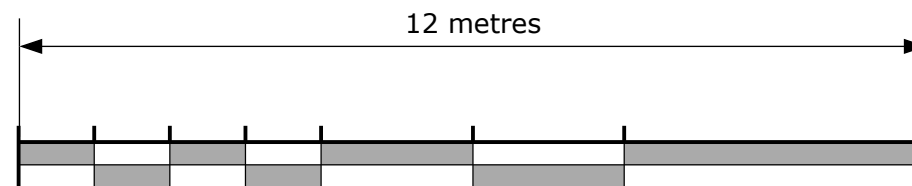

	<p>The Design Centre Ltd 54 Keats Road Coventry CV2 5LA</p> <p>T: 01926 270076 M: 07976 094160 E: david@thedesigncentre.ltd.uk</p>
Client	Benjamin Orton
Project	2 Church View BAMPTON OX18 2NE
Drawing	Planning Drawings
Scale	1:100 & 1:50 at A3 paper size
Date	October 2022
Drawing No	Orton/2022/03/ Proposed Wall & Roof Plans