




# Existing Plans & Elevations (scale 1:100 at A3 paper size)

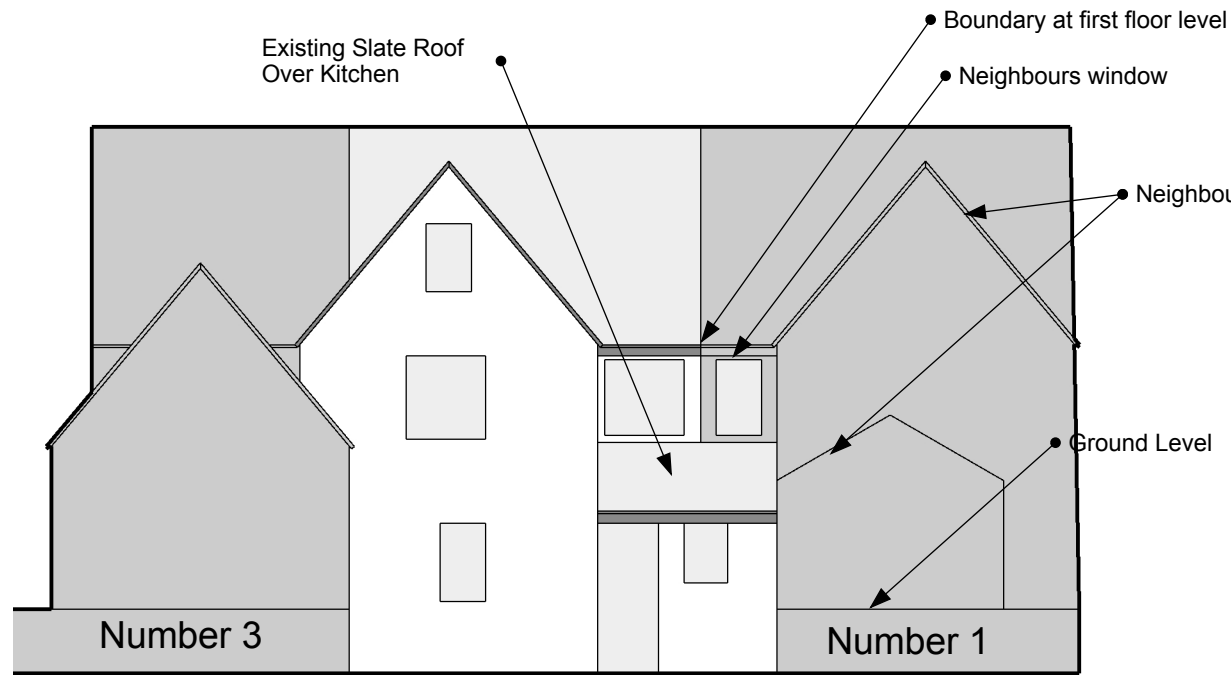


Existing Rear Elevation

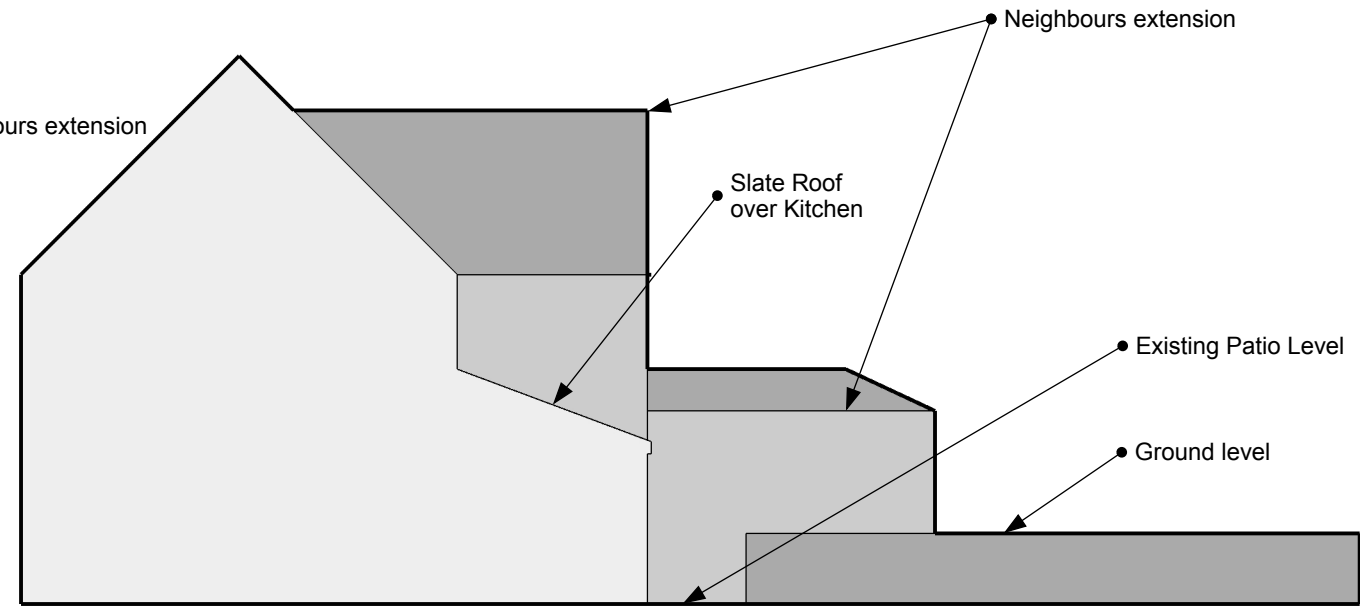

Side Elevation Facing North

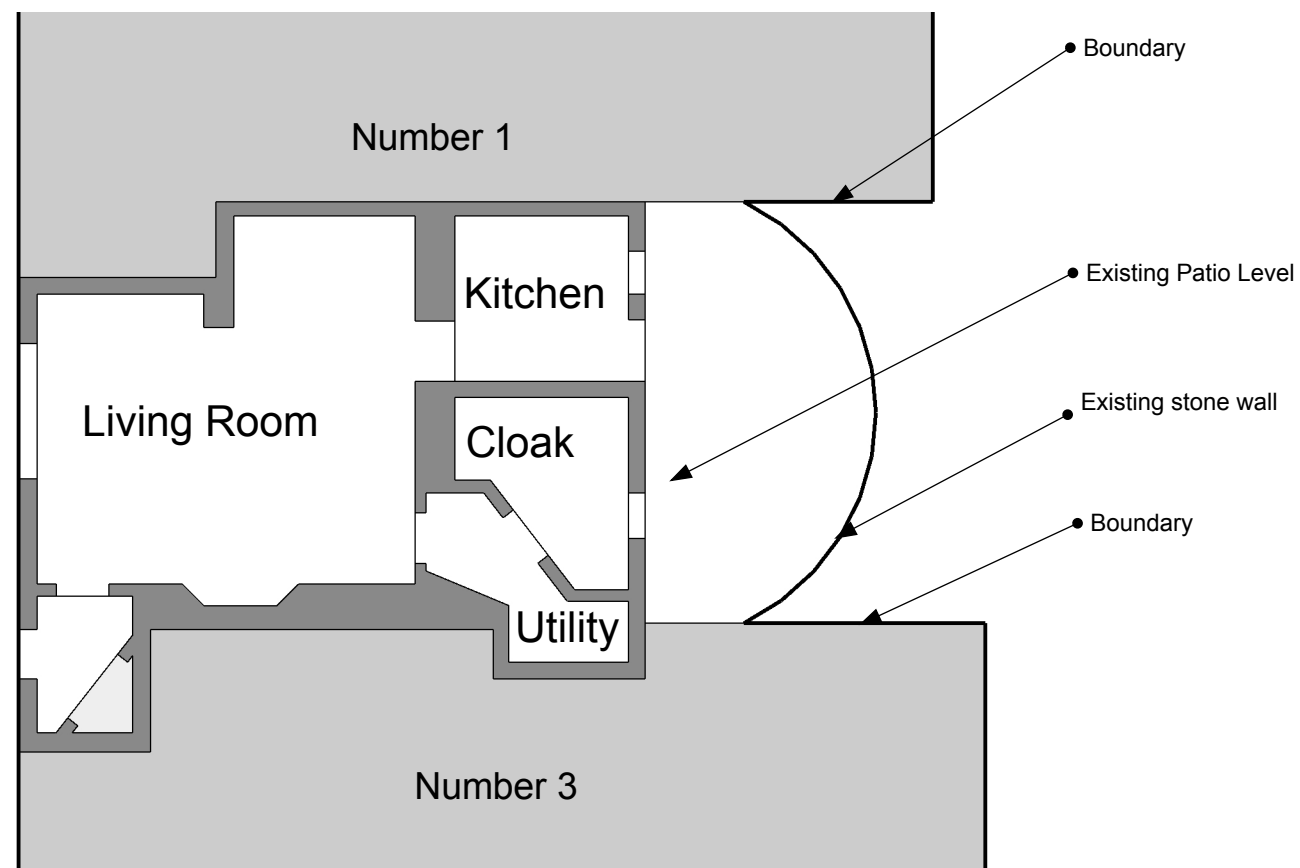


Ground Floor Plan

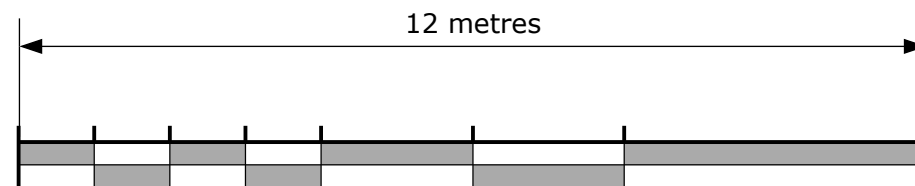


	<p><b>The Design Centre Ltd</b>          54 Keats Road          Coventry          CV2 5LA</p> <p>T: 01926 270076          M: 07976 094160          E: david@thedesigncentre.ltd.uk</p>
Client	Benjamin Orton
Project	2 Church View BAMPTON OX18 2NE
Drawing	Planning Drawings
Scale	1:100 at A3 paper size
Date	October 2022
Drawing No	<b>Orton/2022/01/ Existing Plans &amp; Elevations</b>


# Proposed Plans & Elevations (scale 1:100 at A3 paper size)

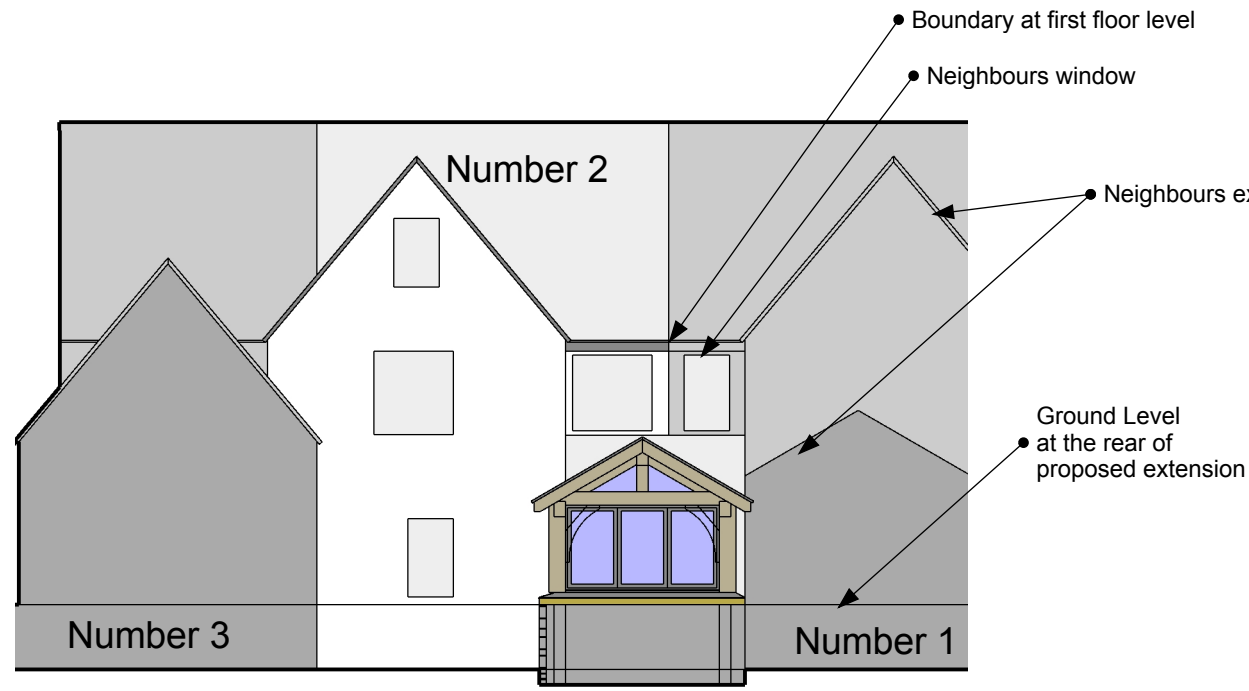

Proposed Rear Elevation Facing West

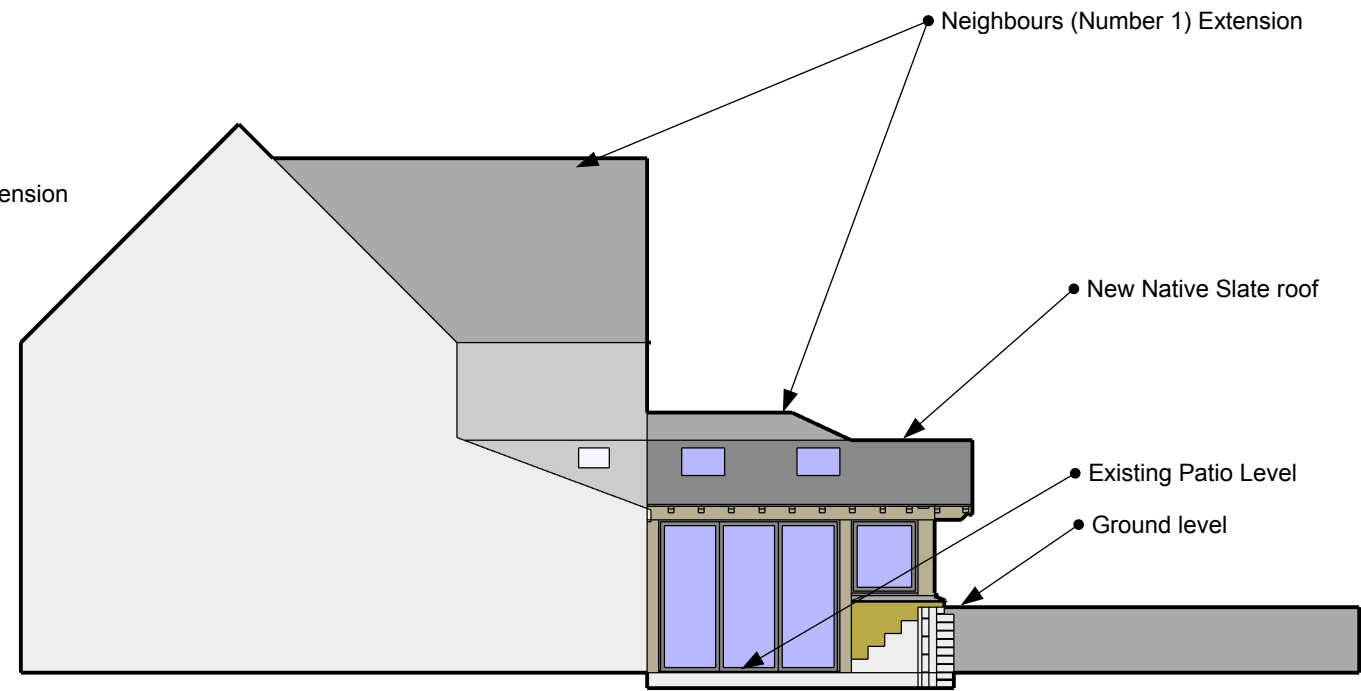


Side Elevation Facing North

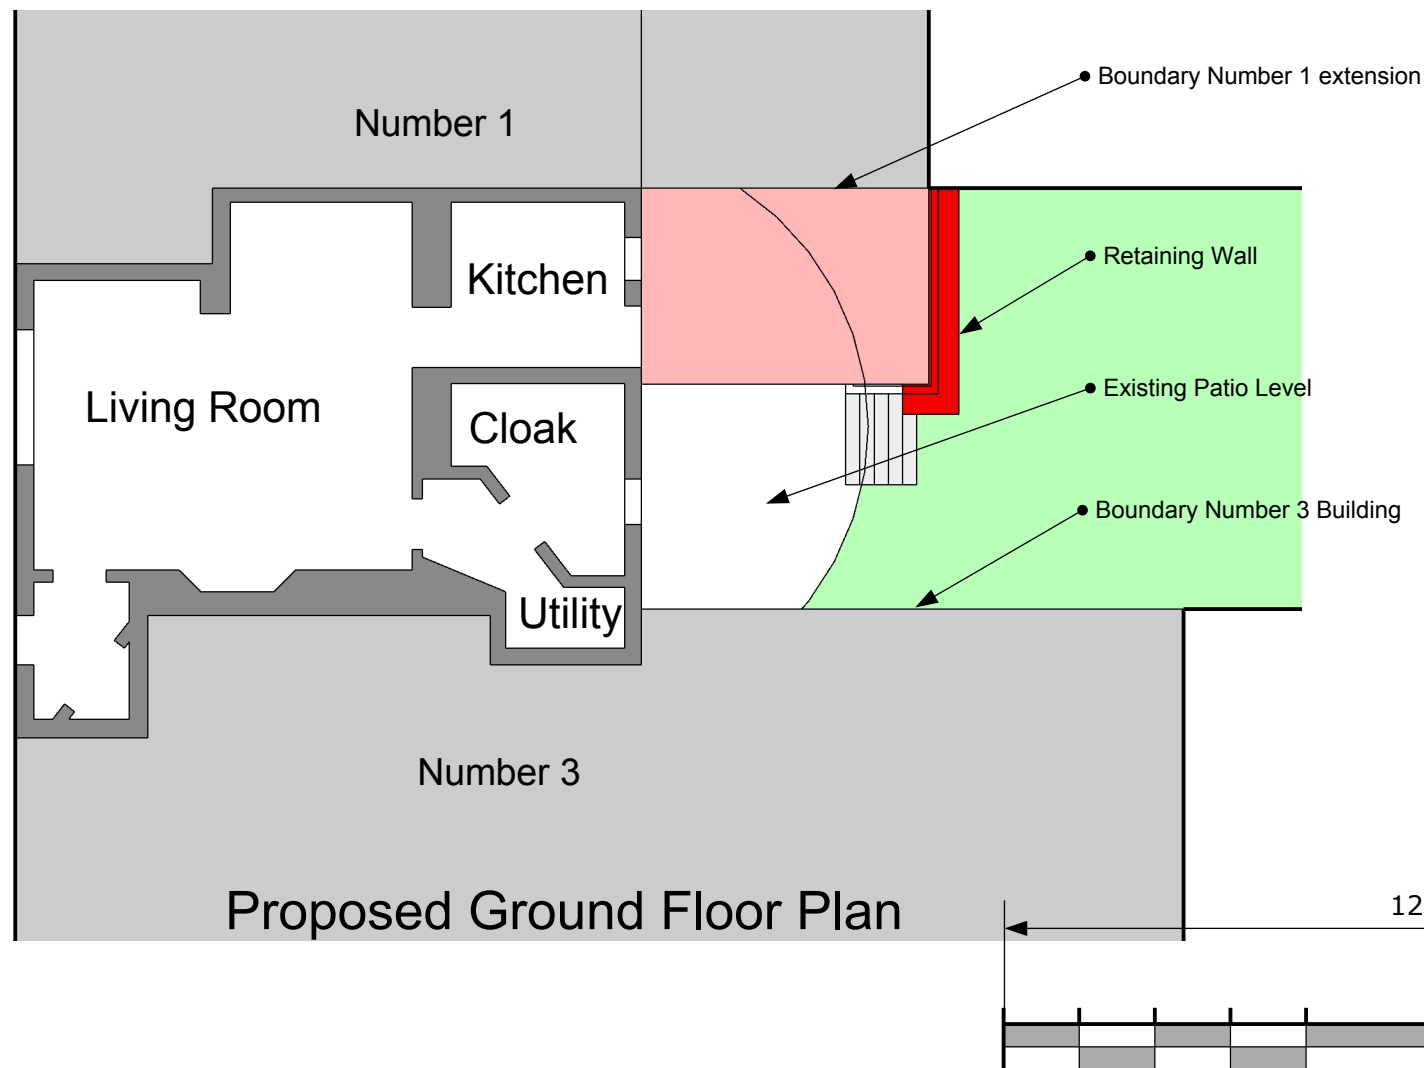


Proposed Ground Floor Plan

	<p><b>The Design Centre Ltd</b>          54 Keats Road          Coventry          CV2 5LA</p> <p>T: 01926 270076          M: 07976 094160          E: david@thedesigncentre.ltd.uk</p>
Client	Benjamin Orton
Project	2 Church View BAMPTON OX18 2NE
Drawing	Planning Drawings
Scale	1:100 at A3 paper size
Date	October 2022
Drawing No	<b>Orton/2022/02/ Proposed Plans &amp; Elevations</b>


# Proposed Wall & Roof Plans (scale 1:100 & 1:50 at A3 paper size)

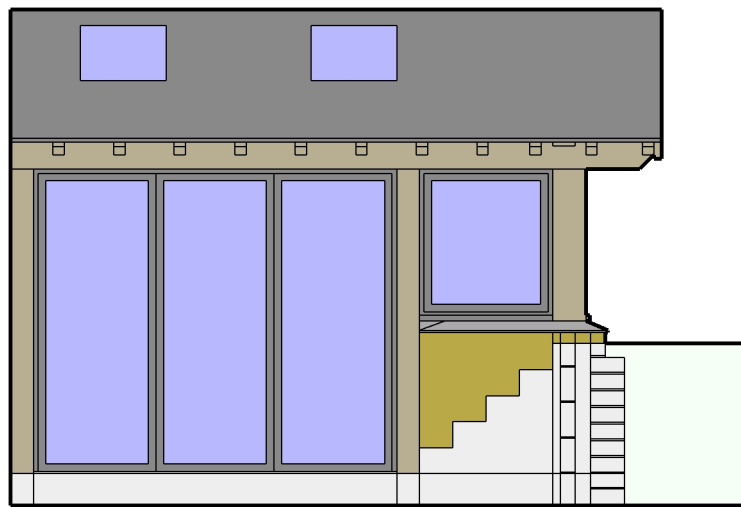


**Side Elevation** Scale 1:50  
Facing Patio & number 3

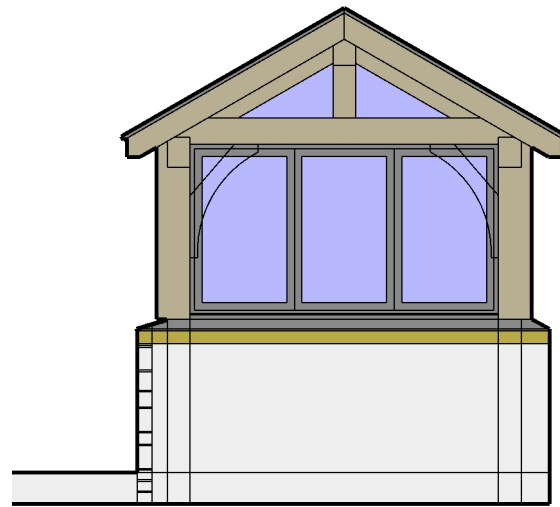


**End Elevation** Scale 1:50  
Facing the Garden

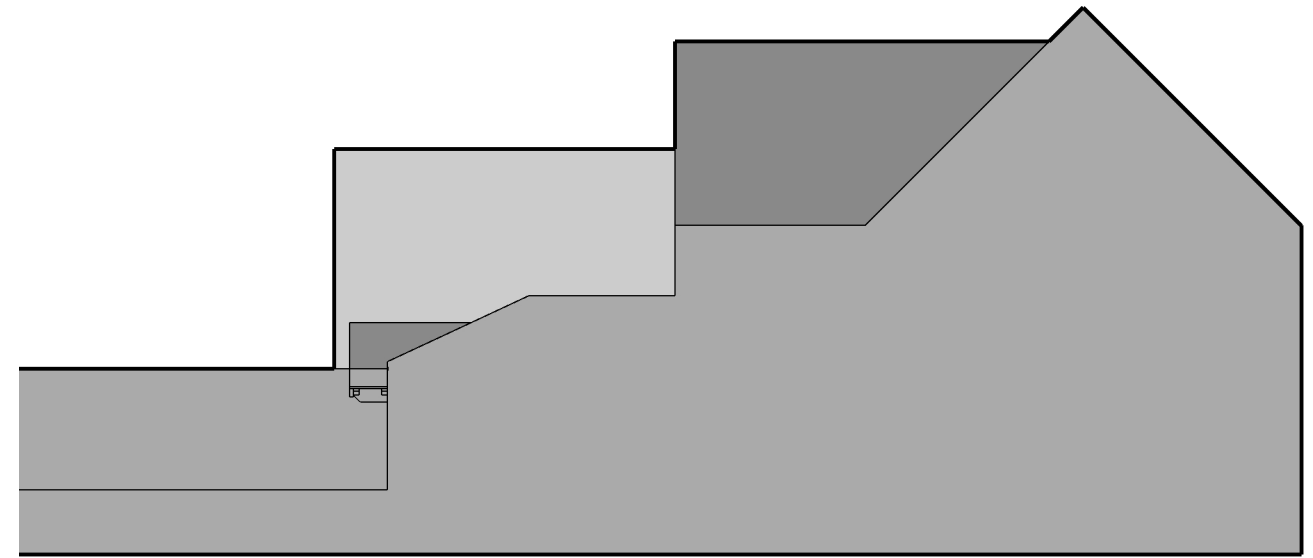


**Side Elevation Facing South** viewed through Number 1 Scale 1:100

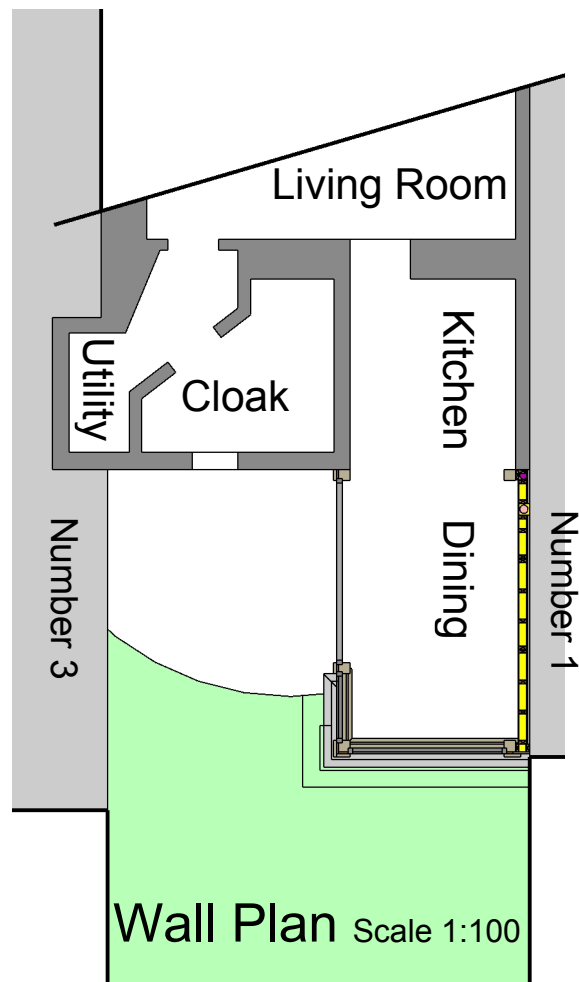

**Wall Plan** Scale 1:100

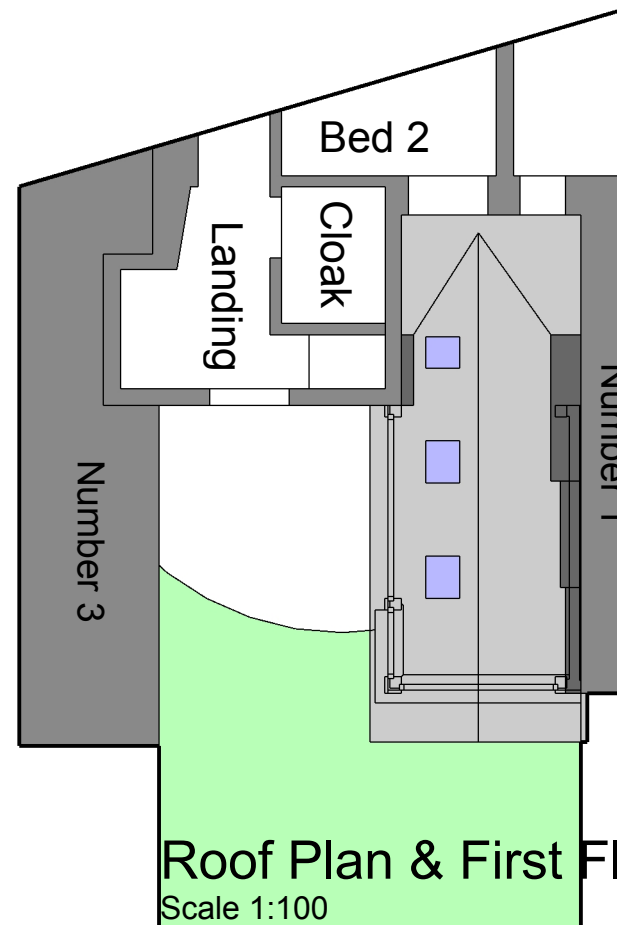


**Roof Plan & First Floor Plan**  
Scale 1:100

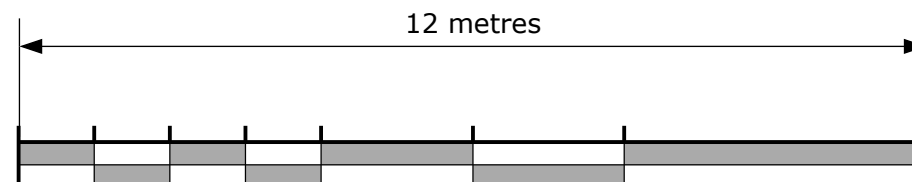

	<p><b>The Design Centre Ltd</b> 54 Keats Road Coventry CV2 5LA</p> <p>T: 01926 270076 M: 07976 094160 E: david@thedesigncentre.ltd.uk</p>
Client	Benjamin Orton
Project	2 Church View BAMPTON OX18 2NE
Drawing	Planning Drawings
Scale	1:100 & 1:50 at A3 paper size
Date	October 2022
Drawing No	<b>Orton/2022/03/ Proposed Wall &amp; Roof Plans</b>

# 3D Models Green Oak Frame

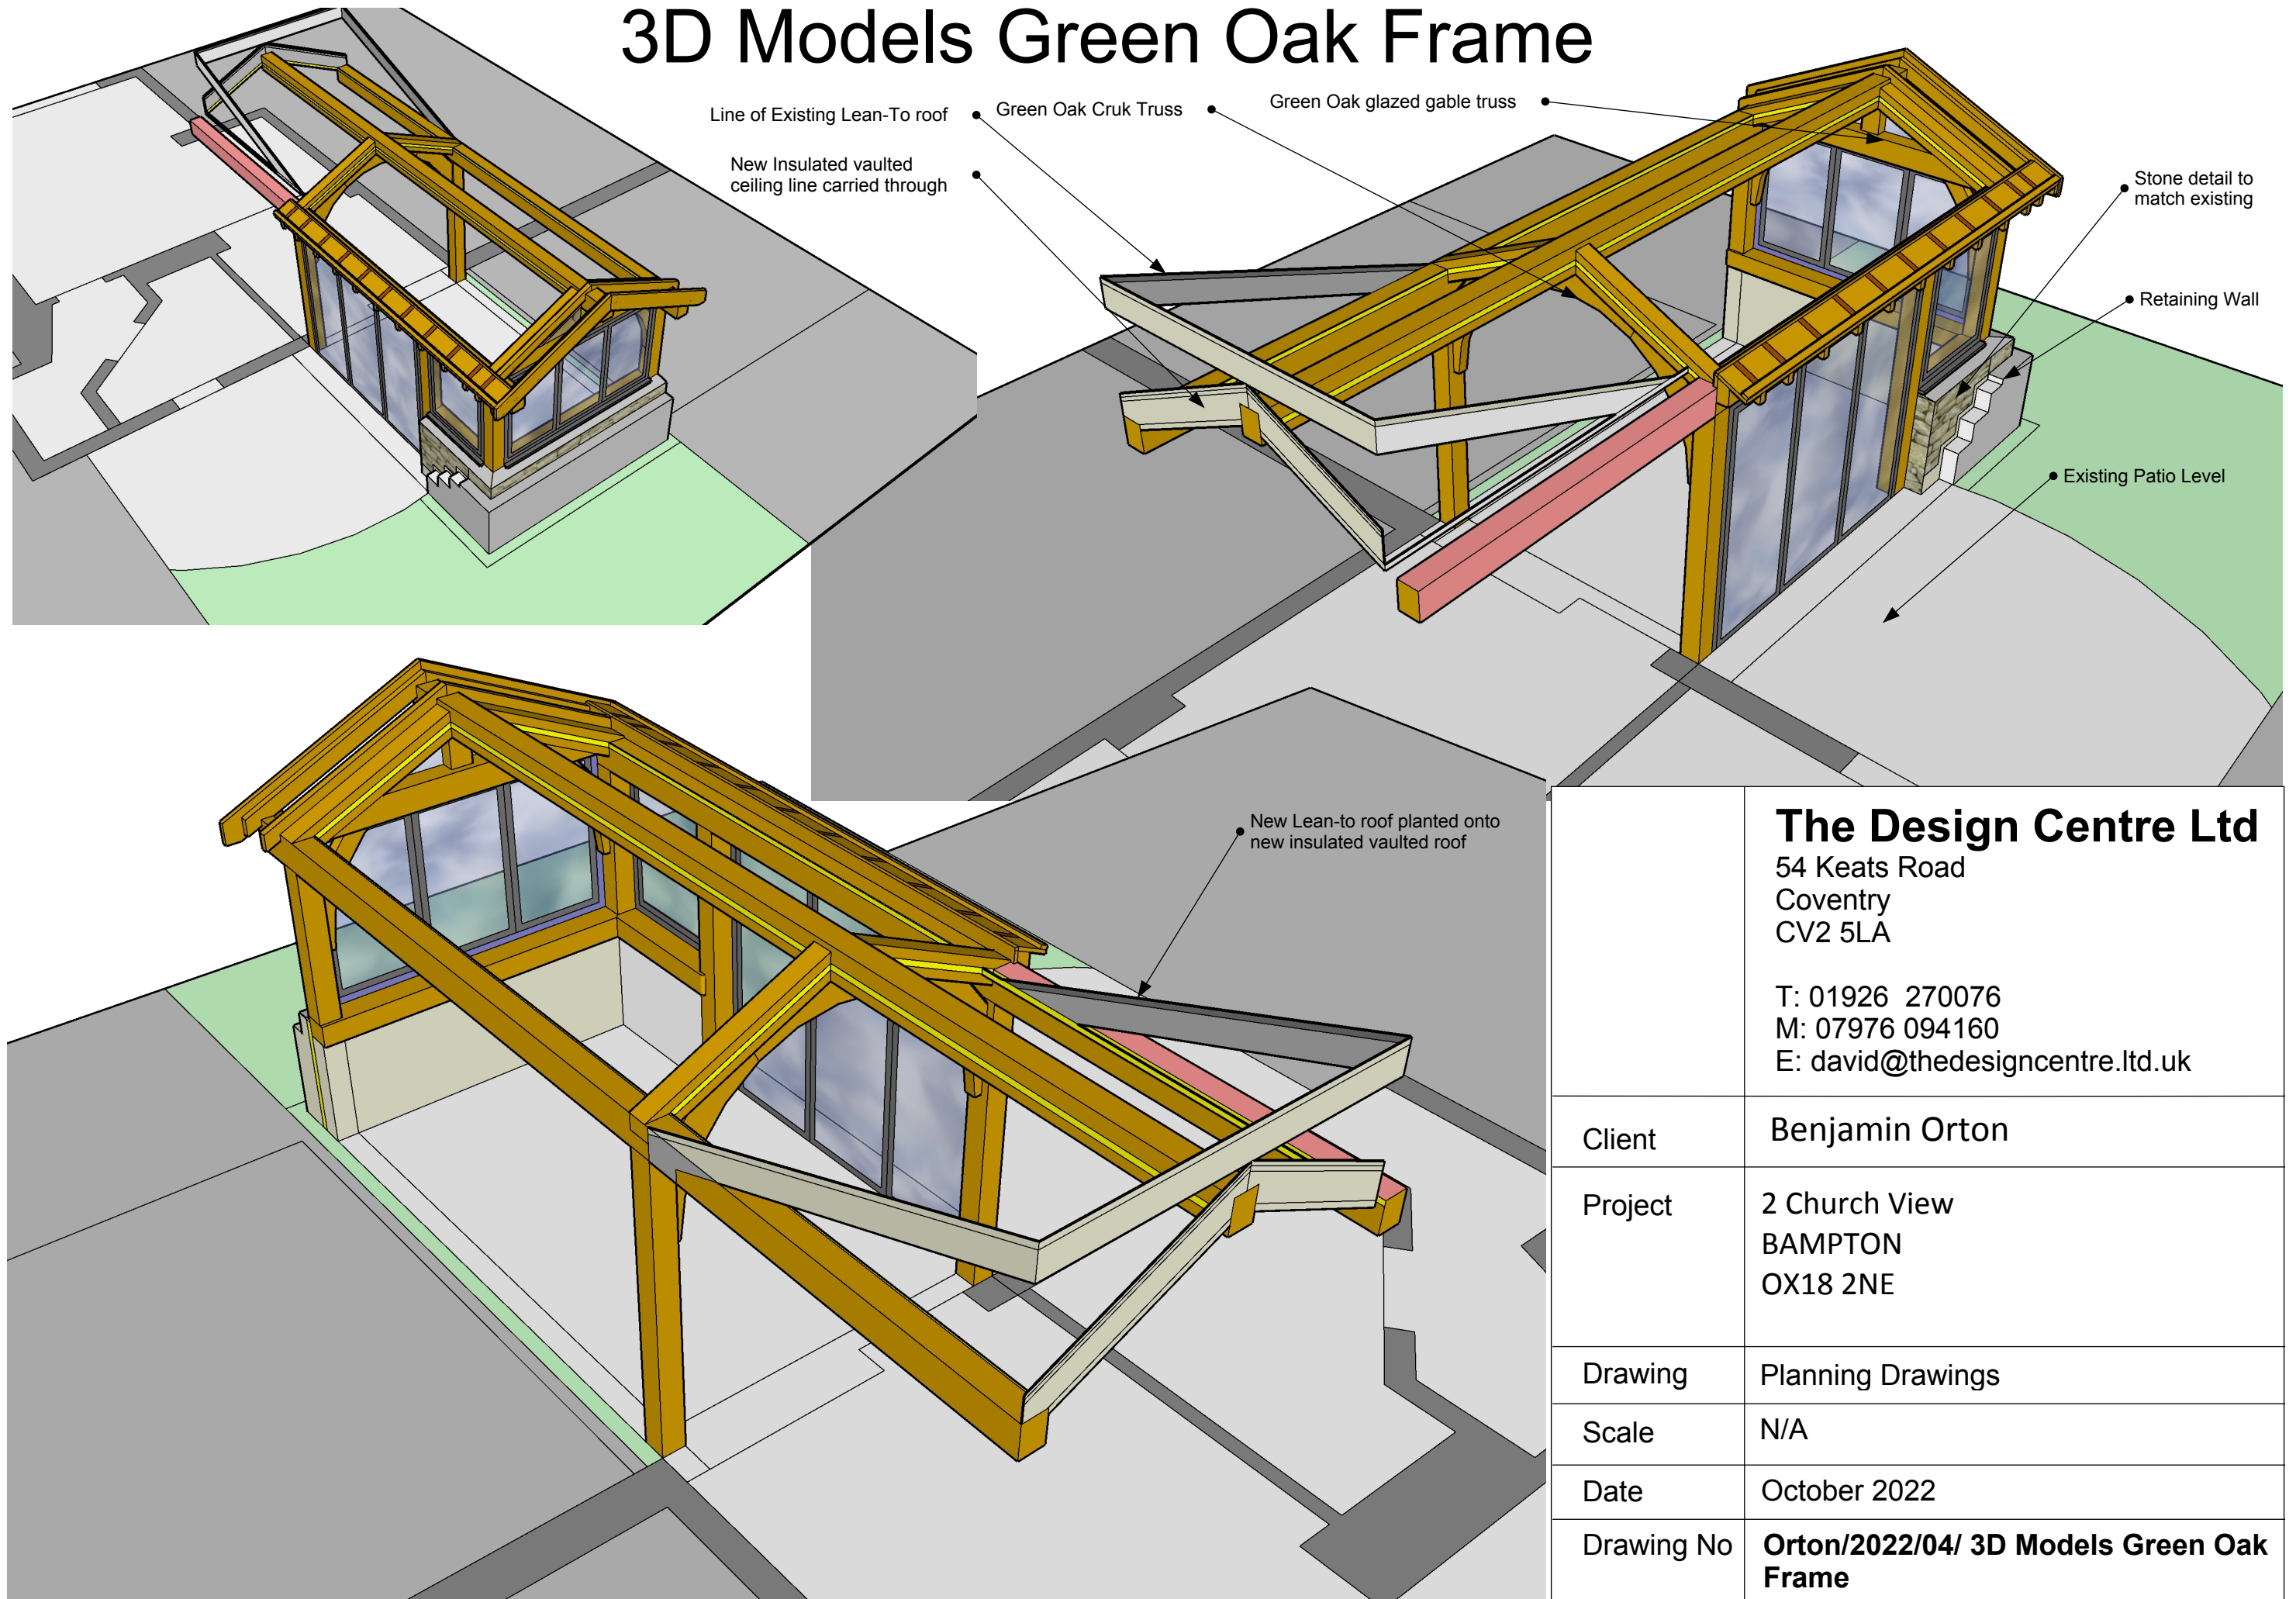

## The Design Centre Ltd


54 Keats Road  
Coventry  
CV2 5LA

T: 01926 270076  
M: 07976 094160  
E: david@thedesigncentre.ltd.uk


Client	Benjamin Orton
Project	2 Church View BAMPTON OX18 2NE
Drawing	Planning Drawings
Scale	N/A
Date	October 2022
Drawing No	<b>Orton/2022/04/ 3D Models Green Oak Frame</b>



# 3D Models with Roof

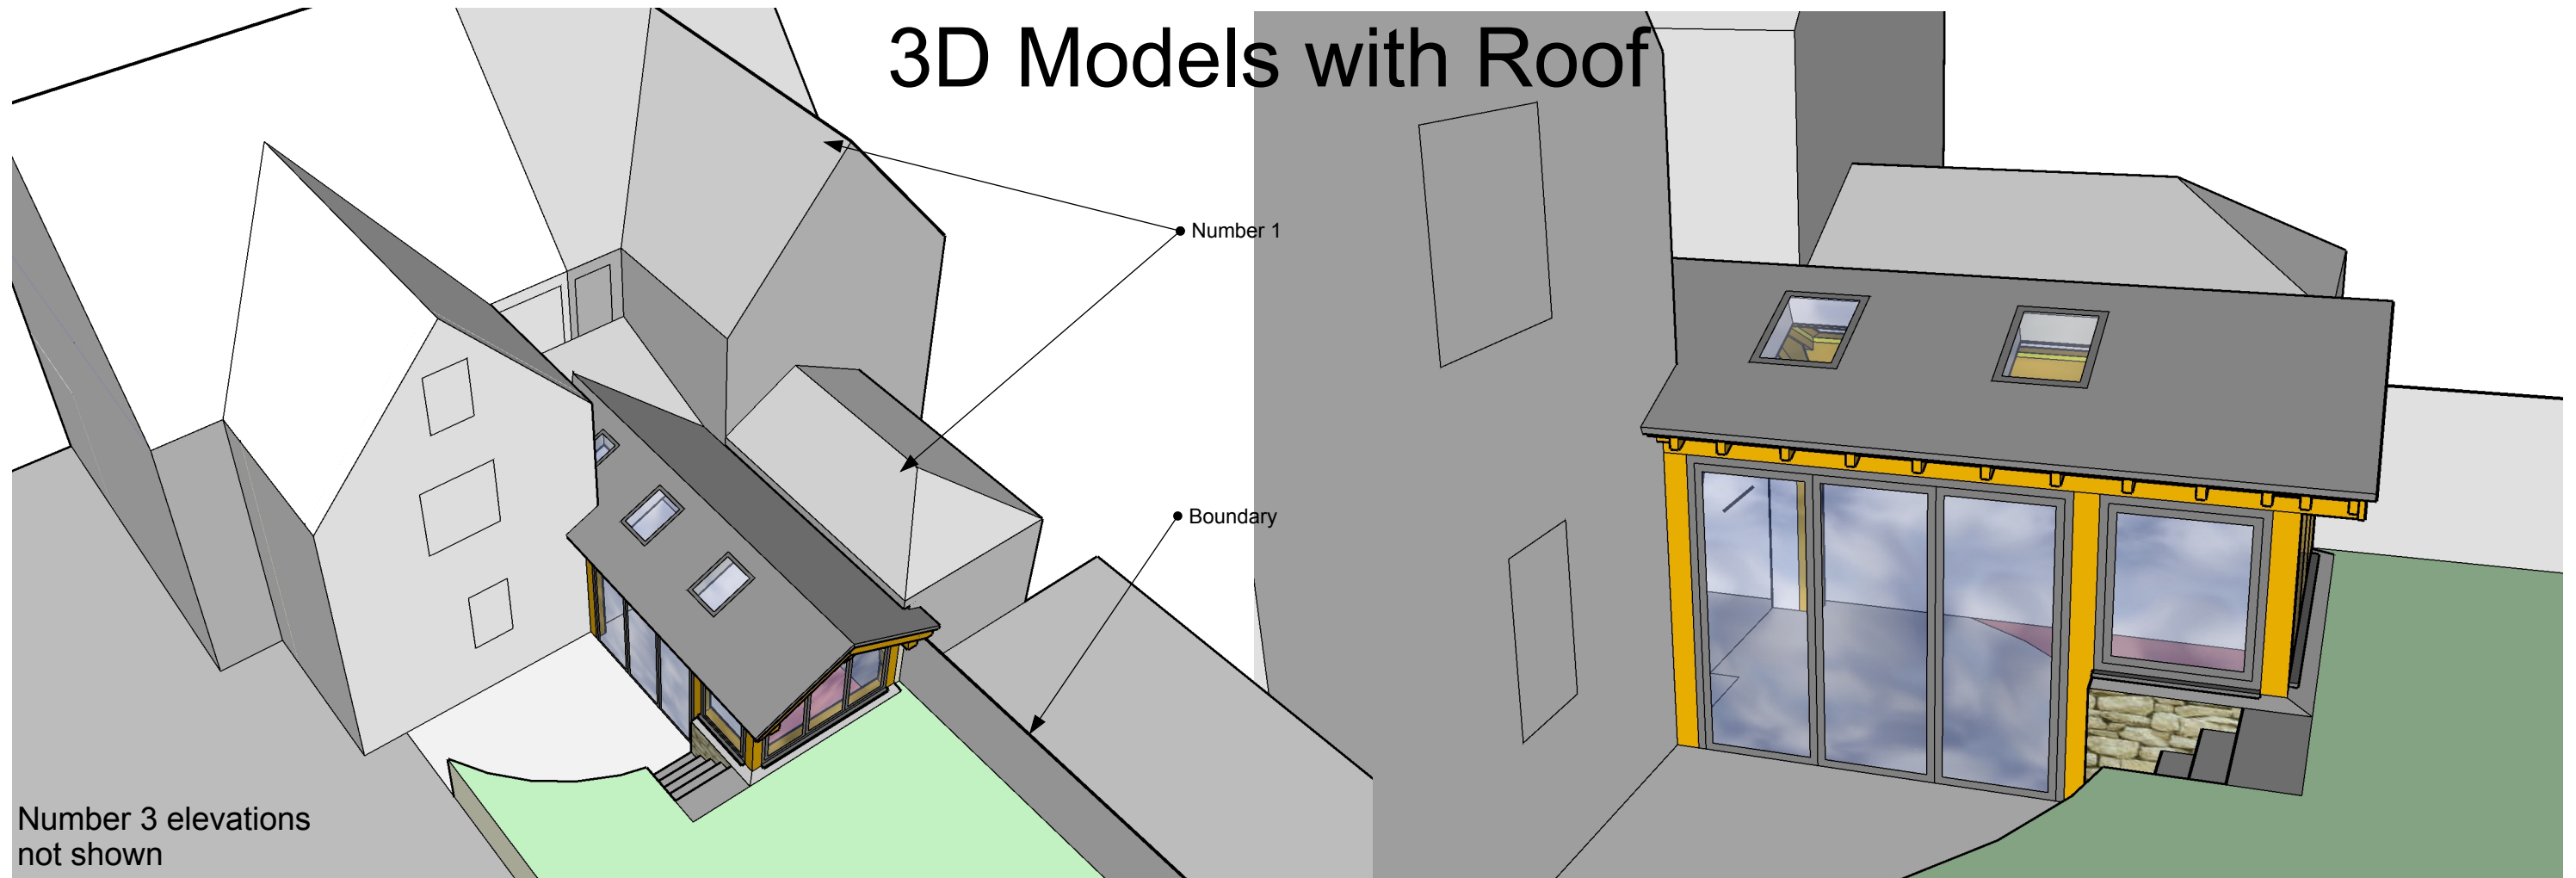


Number 3 elevations not shown

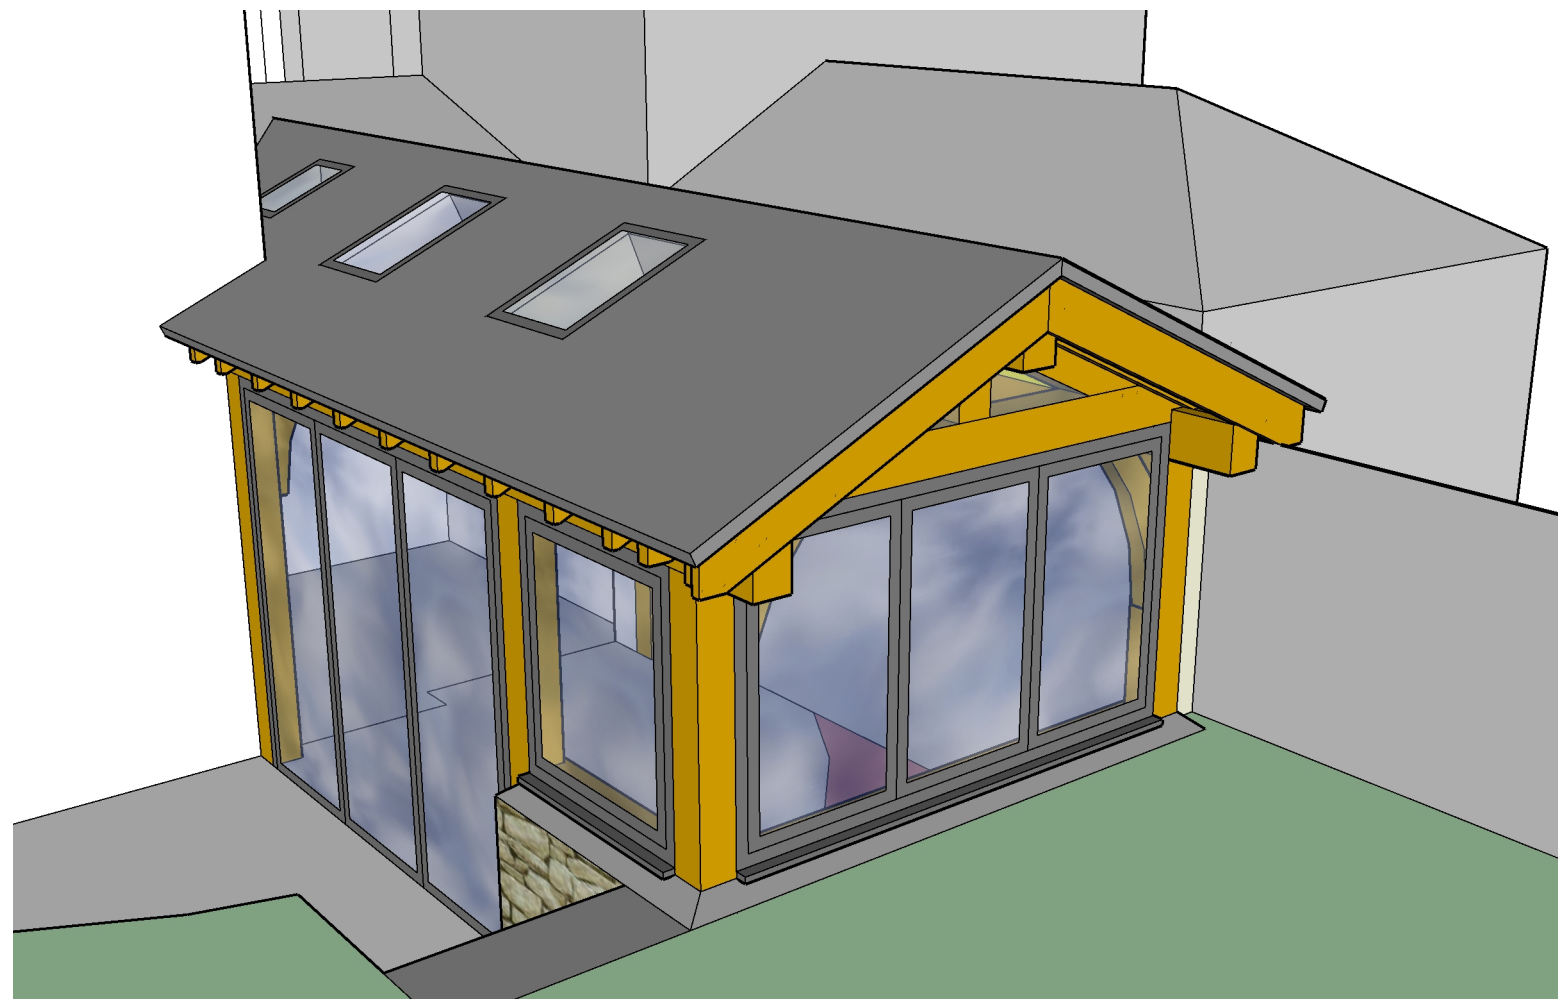


	<p><b>The Design Centre Ltd</b>                  54 Keats Road                  Coventry                  CV2 5LA</p> <p>T: 01926 270076                  M: 07976 094160                  E: david@thedesigncentre.ltd.uk</p>
Client	Benjamin Orton
Project	2 Church View BAMPTON OX18 2NE
Drawing	Planning Drawings
Scale	N/A
Date	October 2022
Drawing No	<b>Orton/2022/05/ 3D Models with Roof</b>

# Block Plan (scale 1:500 at A3 paper size)

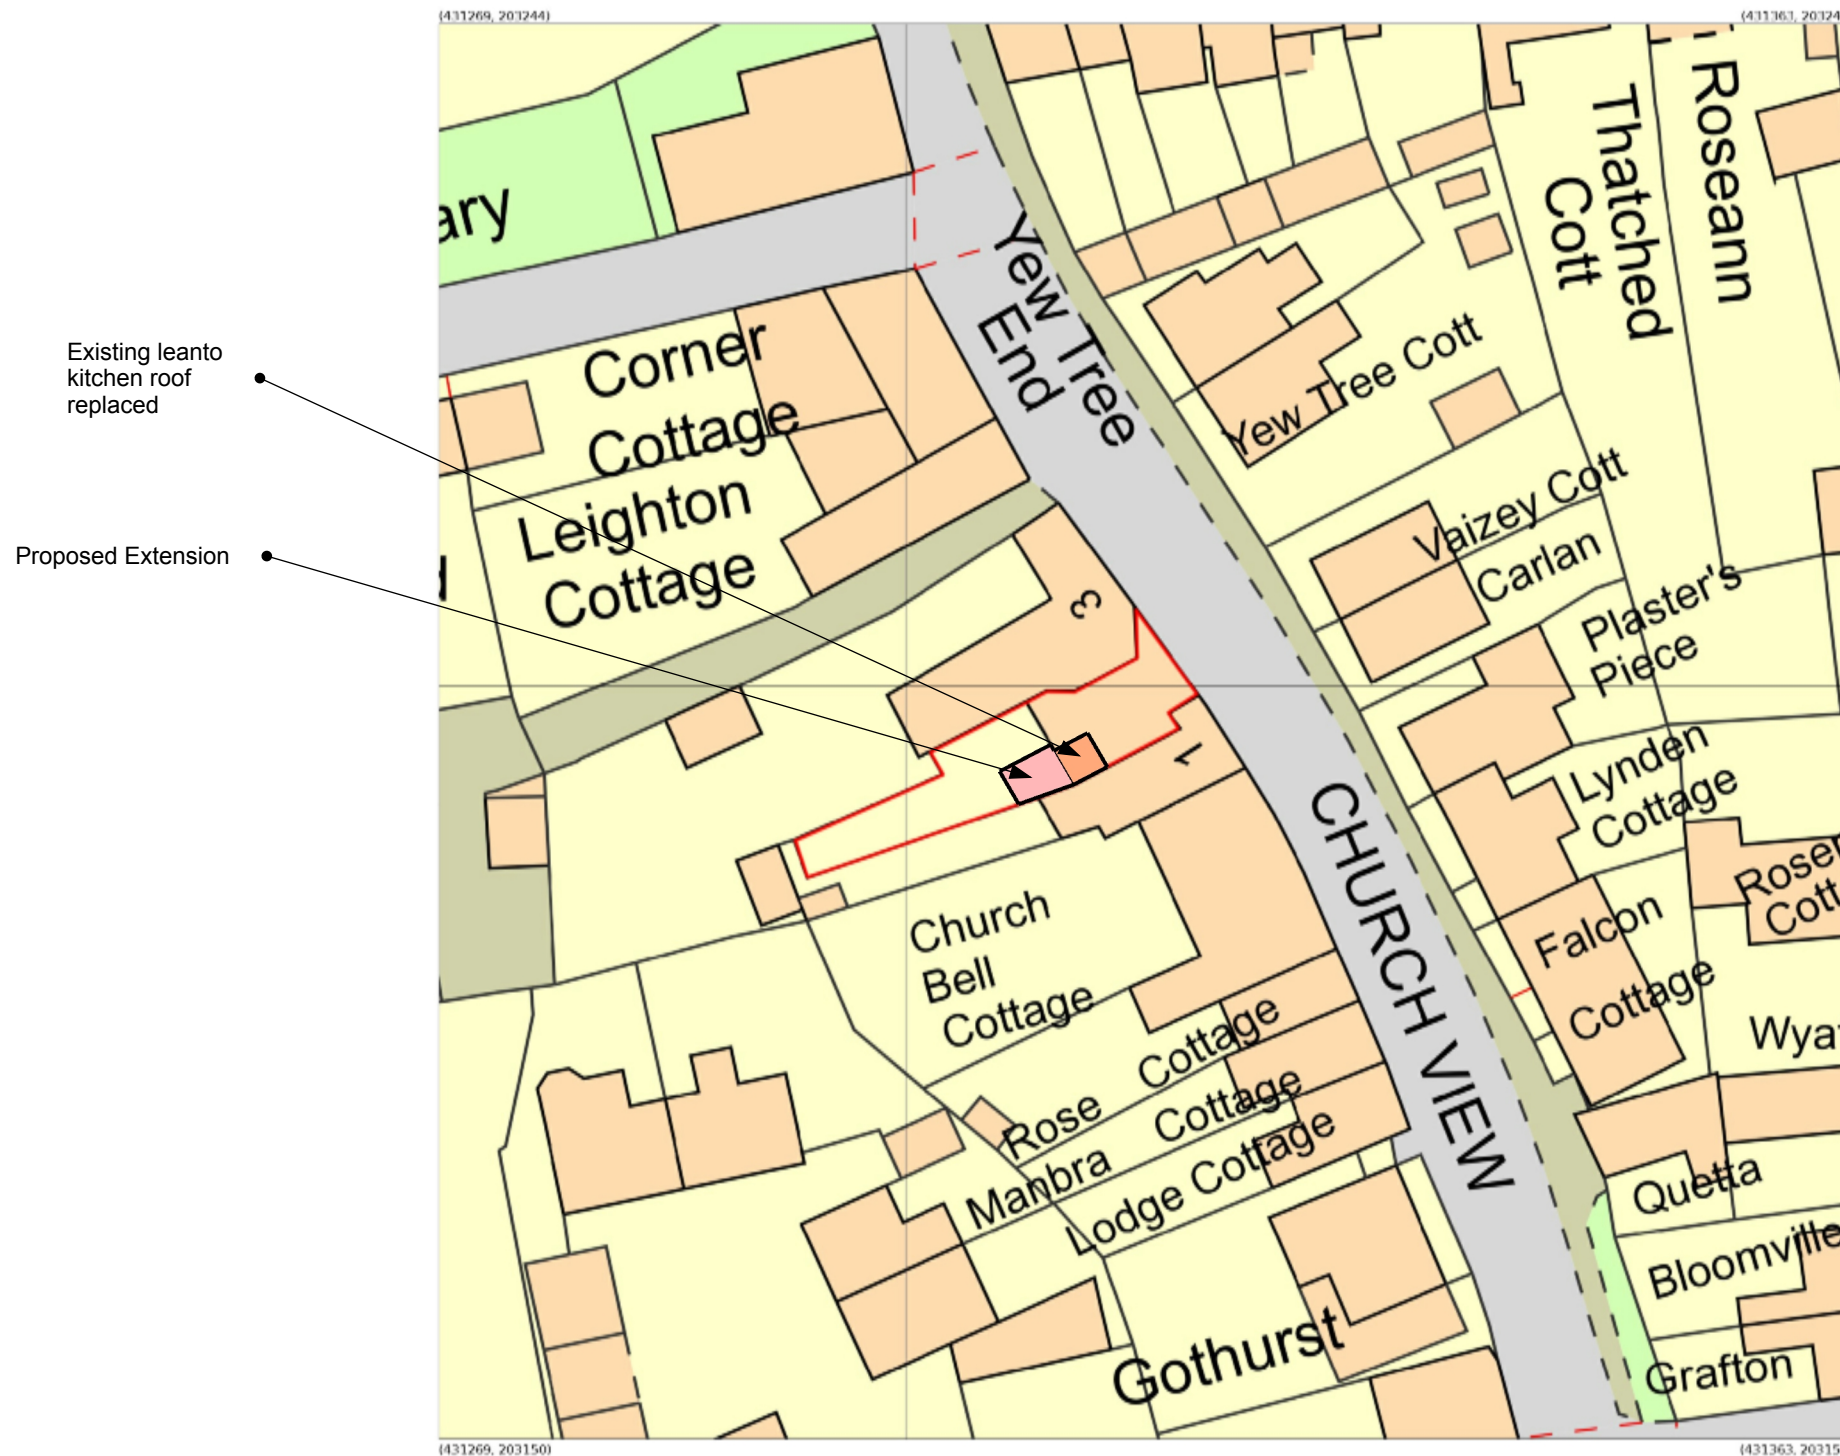

Produced 19 Sep 2022 from the Ordnance Survey MasterMap (Topography) Database and incorporating surveyed revision available at this date.

The representation of a road, track or path is no evidence of a right of way. The representation of features as lines is no evidence of a property boundary.

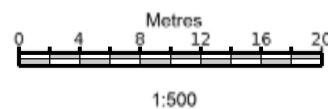

2, Church View, Bampton  
OX18 2NE

Supplied by: **Stanfords 19 Sep 2022**  
Licence: © Crown Copyright and  
database rights 2022 OS100035409  
Order Licence Reference: OI1561802  
Centre coordinates: 431316 203197

	<p><b>The Design Centre Ltd</b> 54 Keats Road Coventry CV2 5LA</p> <p>T: 01926 270076 M: 07976 094160 E: david@thedesigncentre.ltd.uk</p>
Client	Benjamin Orton
Project	2 Church View BAMPTON OX18 2NE
Drawing	Planning Drawings
Scale	1:500 at A3 paper size
Date	October 2022
Drawing No	<b>Orton/2022/06/ Block Plan</b>