

Front

Side

Rear


Side

Existing Elevations (scale 1:100)




Ordnance Survey, (c) Crown Copyright 2022. All rights reserved. Licence number 100022432


Site Location Plan (scale 1:1250)

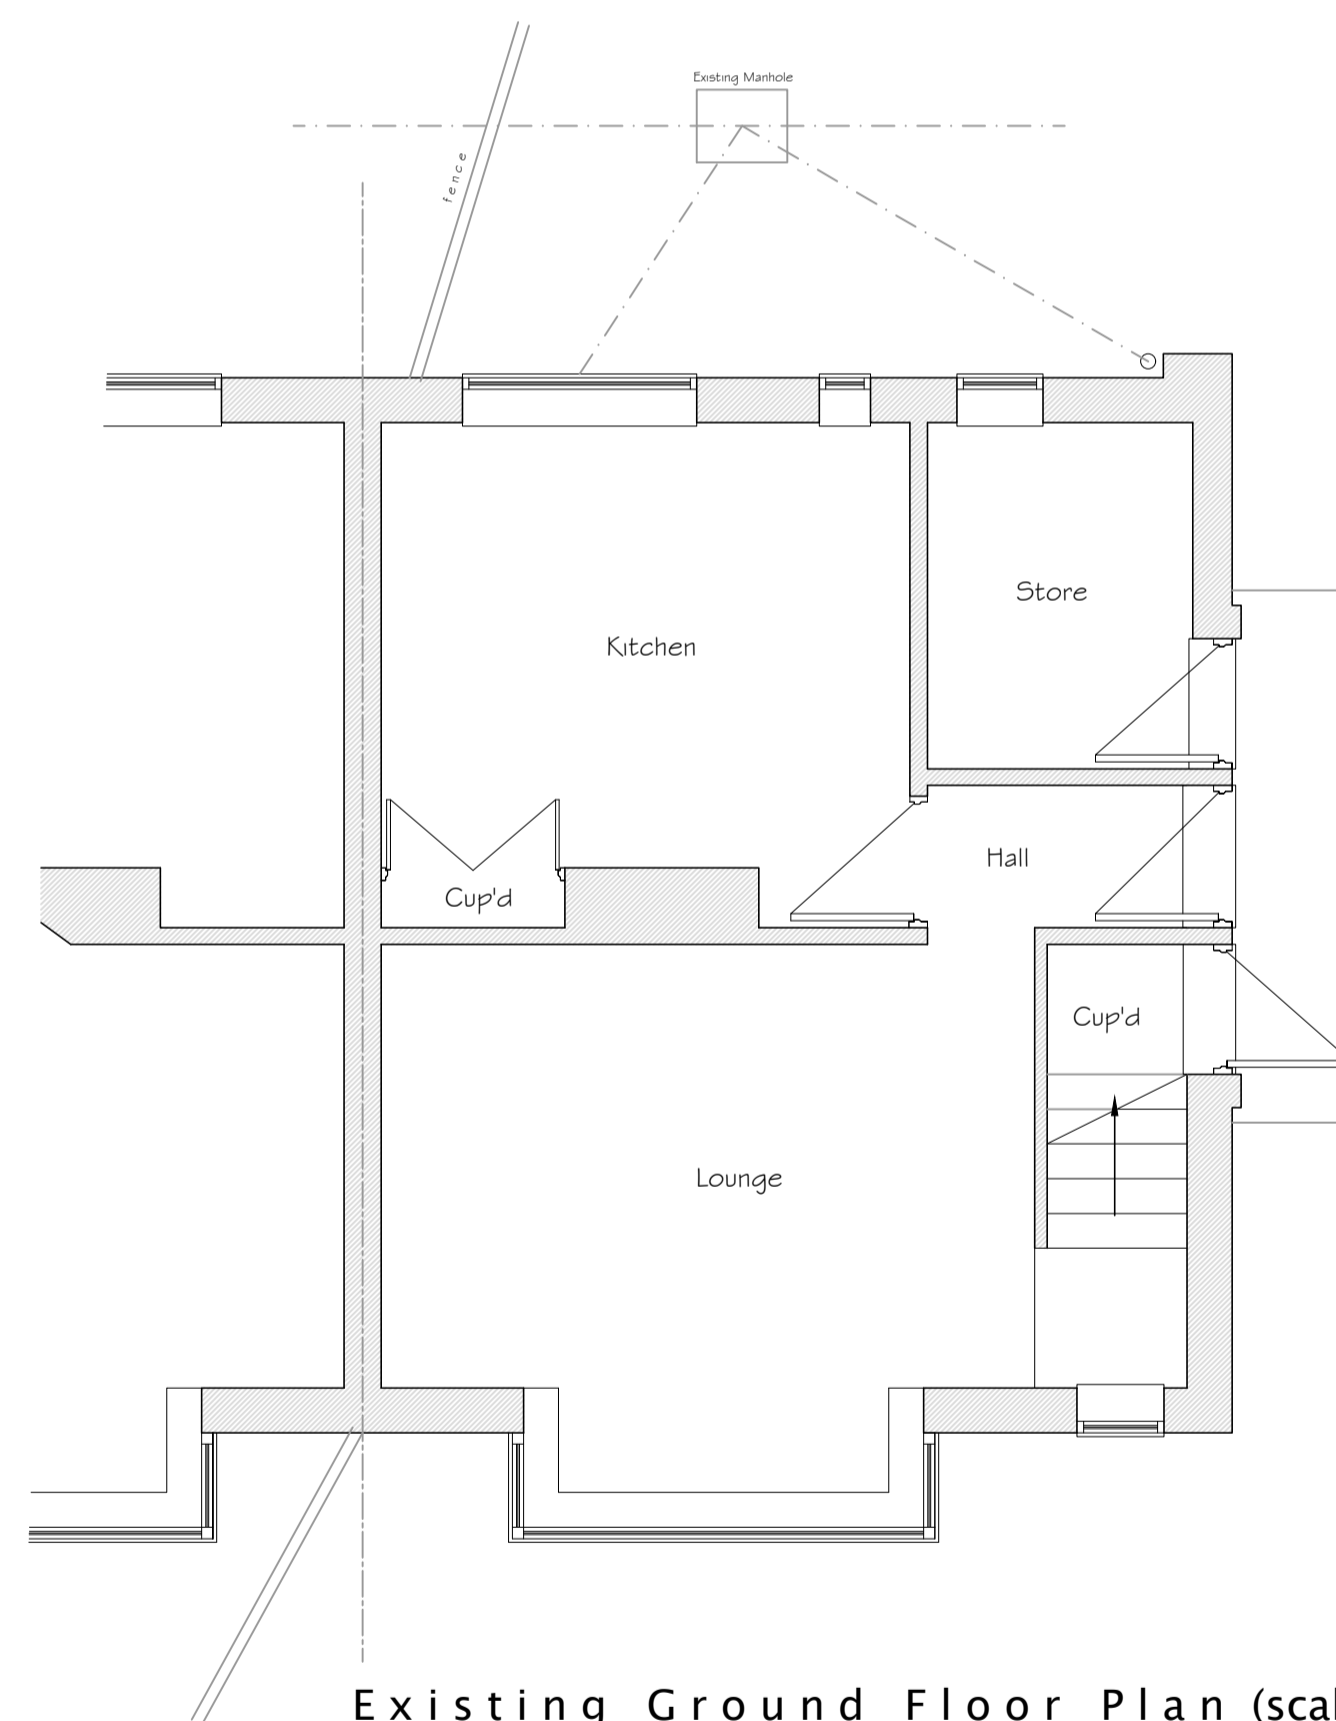

Existing Ground Floor Plan (scale 1:50)

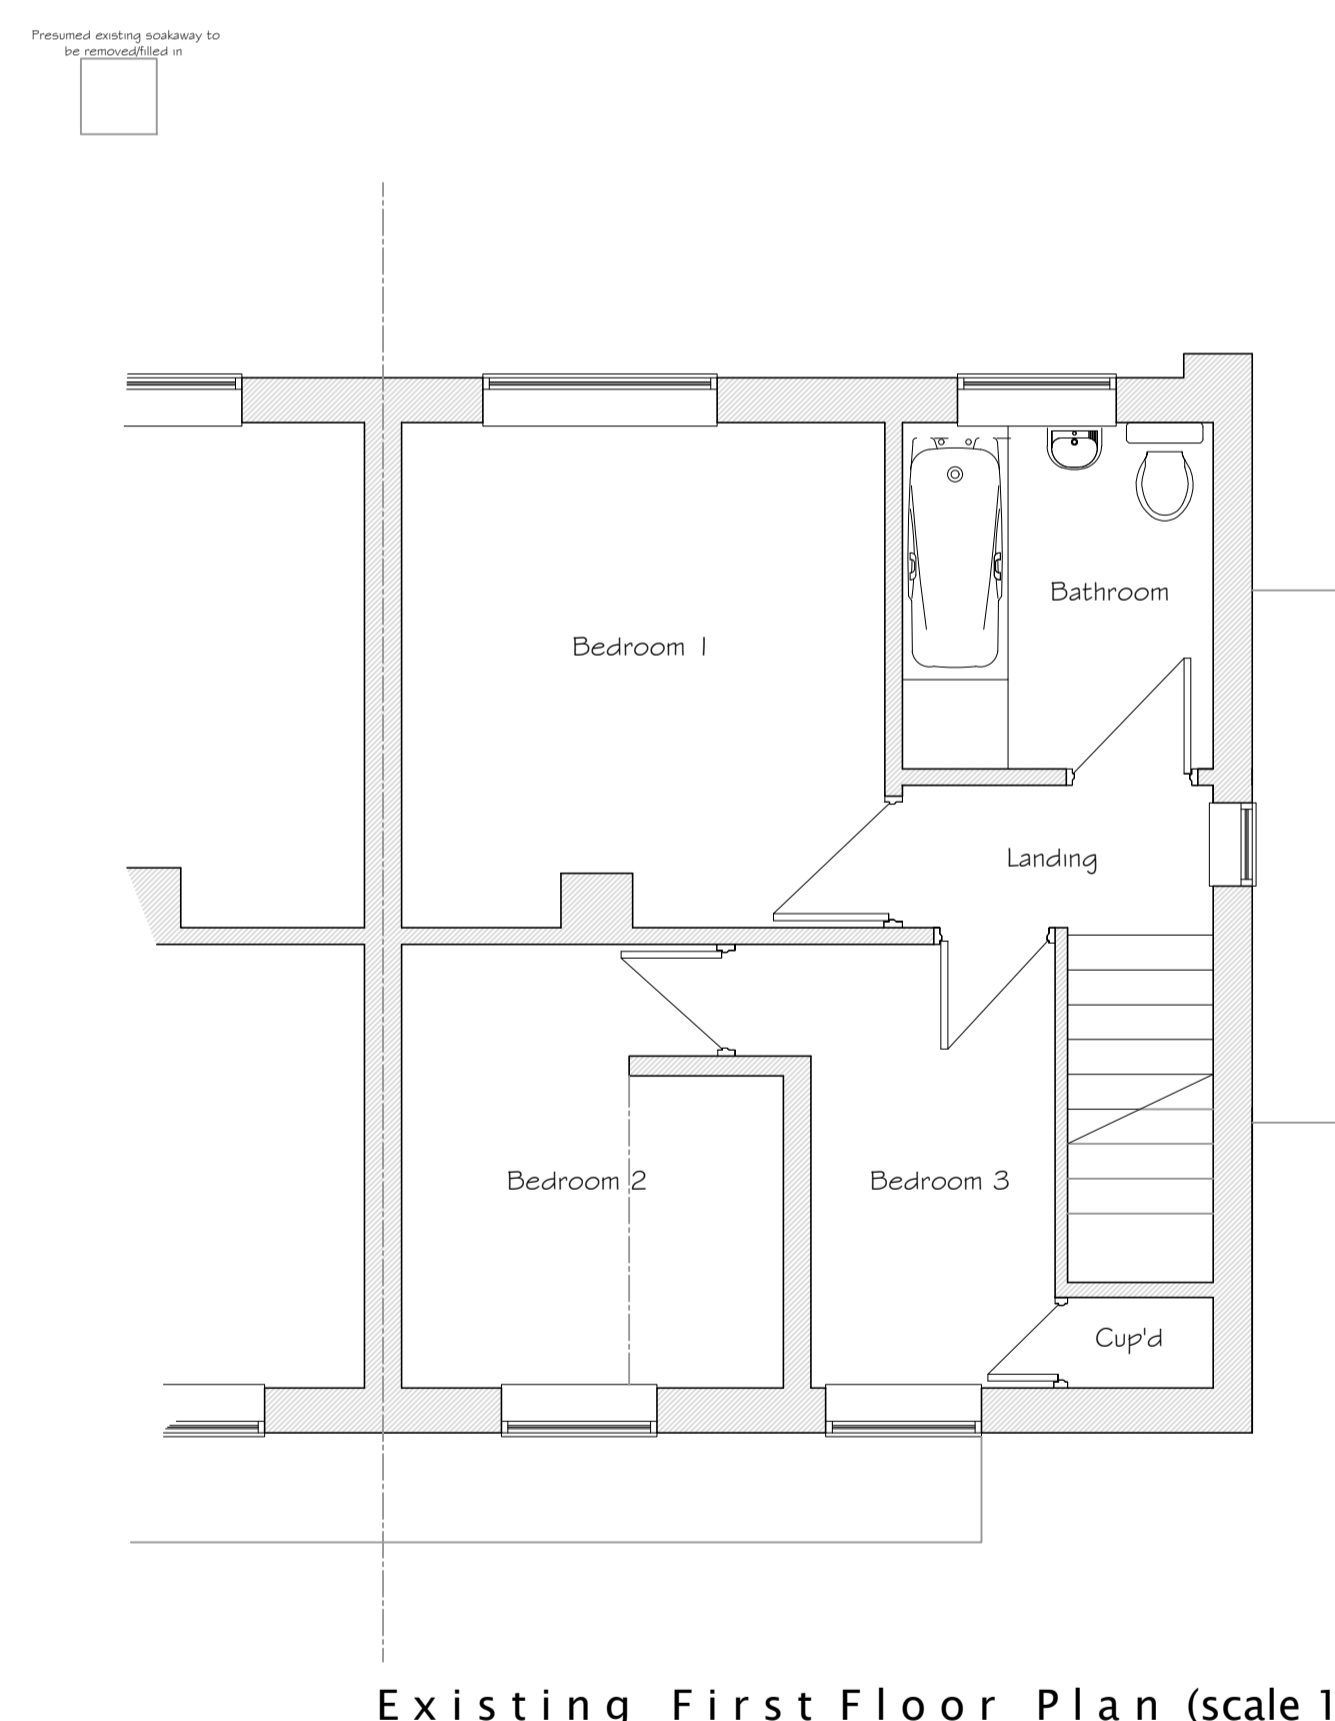

Existing First Floor Plan (scale 1:50)

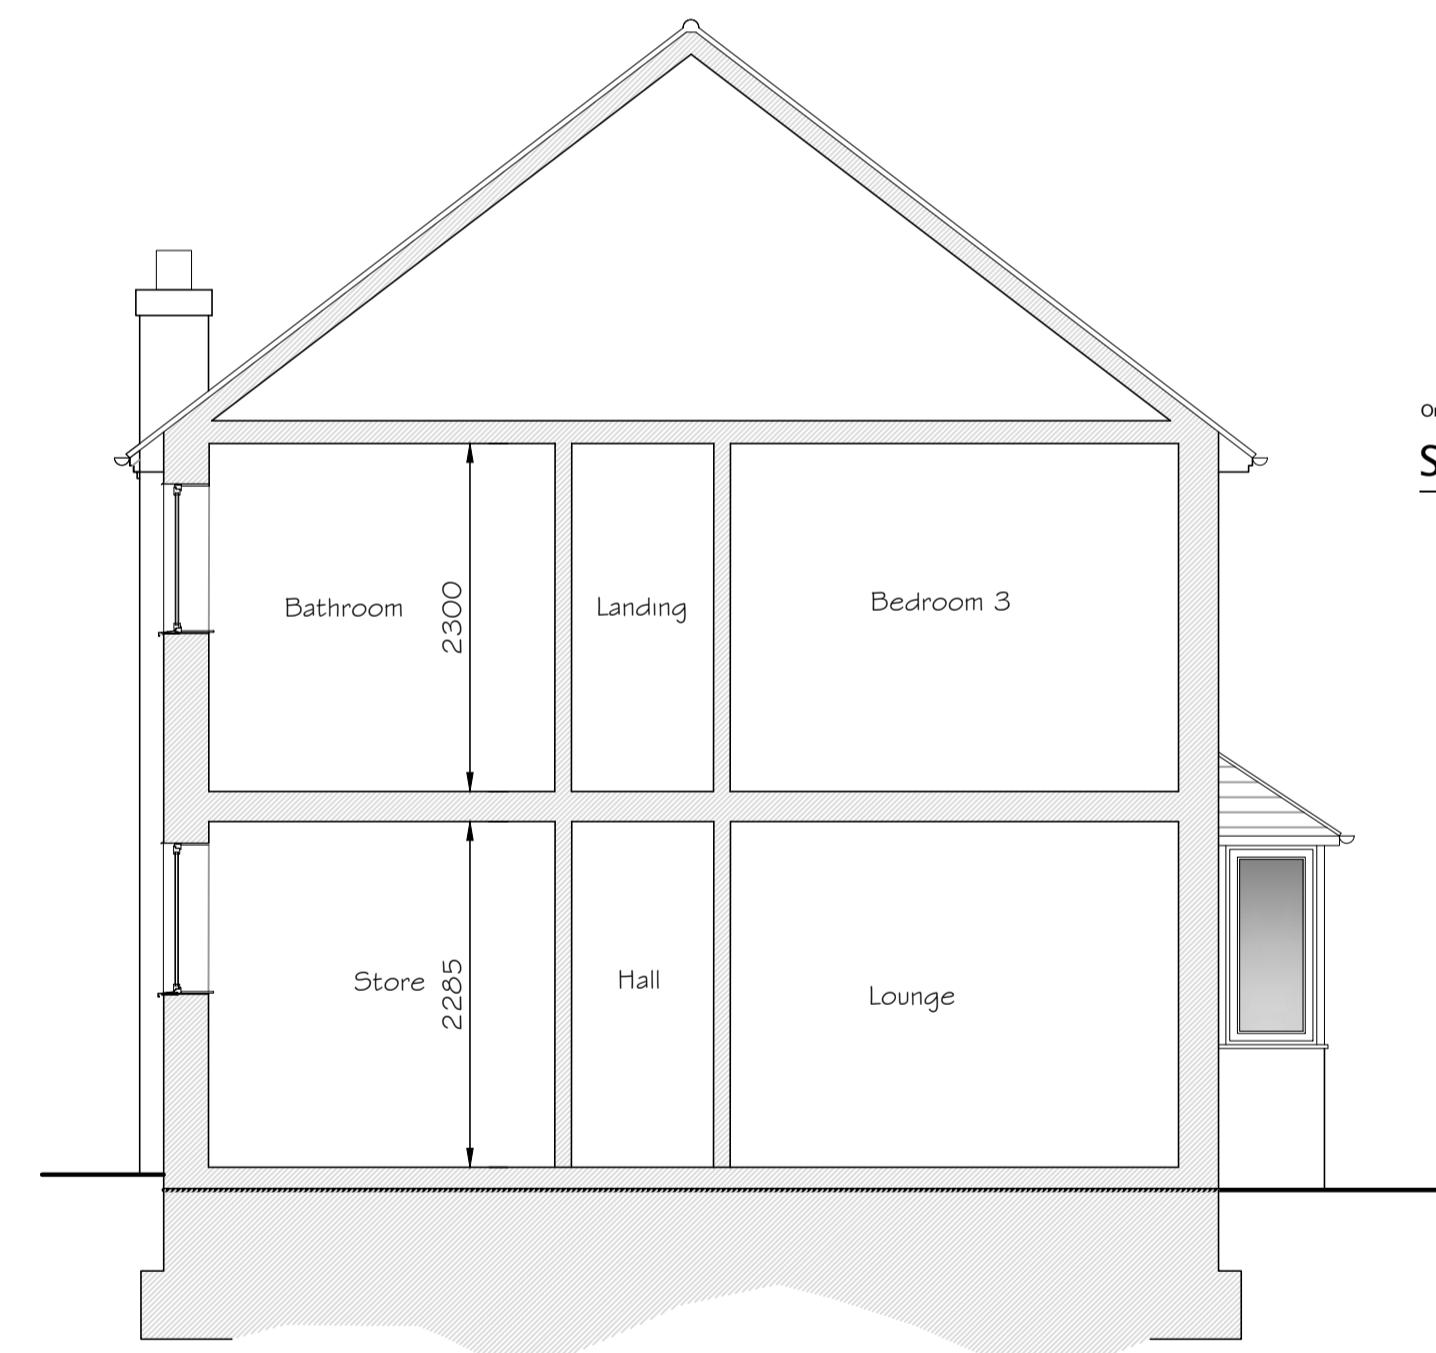

Section Through Existing (scale 1:50)

Revision	Amendment	Date

Client:

Project:  
Proposed Extensions and Alterations  
26 New Street  
Osbournby  
Lincolnshire

Dwg Title:  
Existing Plans and Elevations

Dwg No. 223018-01	Scale 1:50 1:100	Date 10/22
----------------------	------------------------	---------------

**Rick Smith Design**  
Architectural Design Consultancy

Ardent House, 18 Eastgate  
Sleaford, Lincolnshire NG34 7DP  
Tel: 01529 414363 or 07786 838788  
e-mail: rick@ricksmithdesign.com