


NORTH

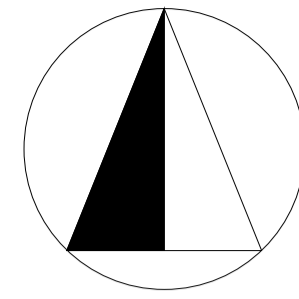

— OWNERSHIP BOUNDARY
AREA = 1,995,883 m²


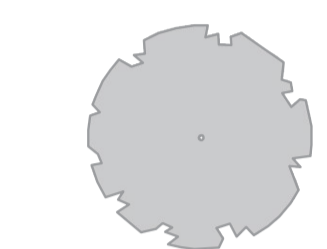



— SITE BOUNDARY
SITE AREA = 2,388 m²



W: WWW.GLAMPITECT.CO.UK
E: CONTACT@GLAMPITECT.CO.UK
T: 0131 202 9002




KEY TO SYMBOLS

-  GLAMPING POD
-  EXISTING TREES
-  EXISTING HEDGE
-  CUT GRASS PATH
-  EXISTING PITCH-UP POINTS

NOTE : Please do not scale from this key.

Date	Description	Rev	By
04/08/22	Amended layout as per client request.	A	EC

Revision Description

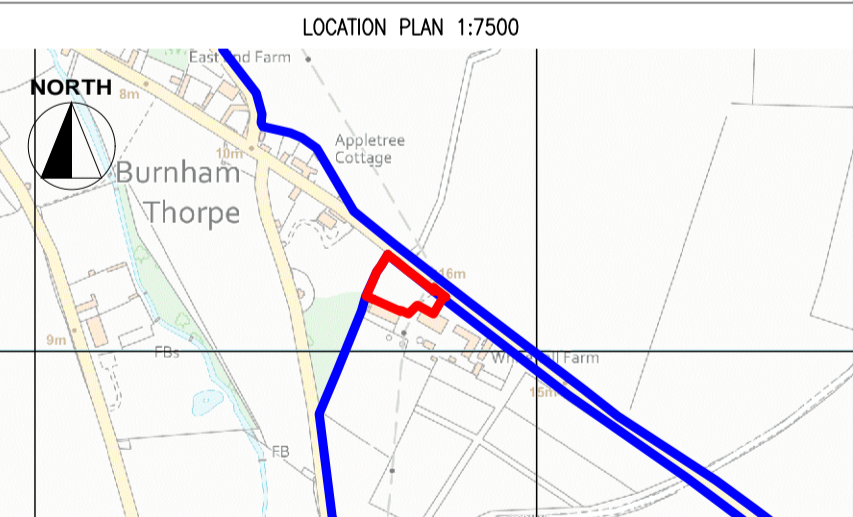

Project:
**Proposed Glamping Site - For Valerie Southerland
Whitehall Farm, Burnham Thorpe, Kings Lynn, Norfolk
PE31 8HN**

Drawing Title:
PROPOSED SITE PLAN

Drawing Number:
220427-01-02

Revision: A
Date: 03/05/22
Scale: 1:200 @ A1
Drawn By: LI / EC
CAD Dwg File: -
Checked By: TA

Issue Status:
Full Planning Application

