

Notes

1. The copyright of this drawing is the property of Ian H Bix Associates Ltd and must not be copied without their consent.
2. Measurements to be checked on site by the Contractors prior to commencement of works and any discrepancies brought to the attention of the Designer.




South Elevation through access towards converted barns 1:50 As Existing

Saddle back clay capping stone over two courses of stretcher plinth bricks on two courses of red brickwork over random rubble flint work to match original wall. (reuse existing flintwork saved from removal of original wall, all work to be in 1:2:9, one part white cement, two parts lime and 9 parts sharpe building sand.

Central wall to be 100mm dense aggregate blockwork in 1:3 cement / sand mortar.

Lower wall to be of 330mm dense aggregate blockwork in 1:3 cement / sand mortar.

Foundation to be cut in virgin ground on garden side and to be 600 x 600mm Gen 2 mix 15N/mm². once built build up internal garden levels to cover and protect foundation from frost.

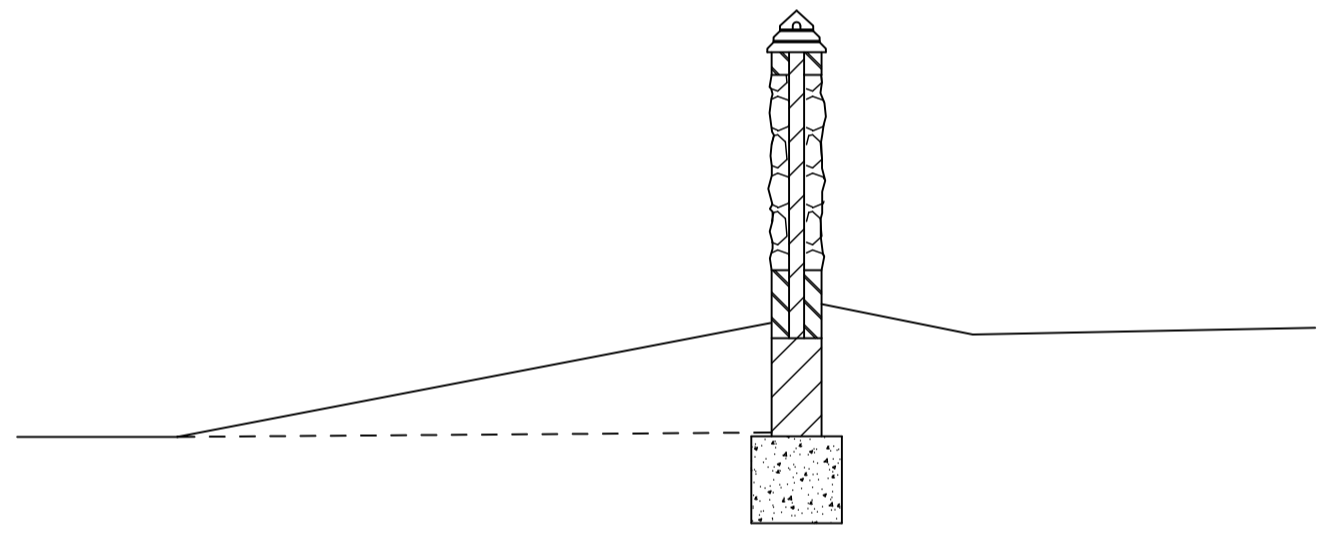

Section Through New Wall 1:50 As Proposed



Wall rebuilt set further back from road and built lower so as to ensure at least the same daylight to window of adjoining barn.

South Elevation through access towards converted barns 1:50 As Proposed

Revisions	

IAN · H · BIX
Associates Ltd
M · C · I · A · T
ARCHITECTURAL AND
BUILDING CONSULTANTS
SANDPIPER HOUSE, LEETE WAY, WEST WINCH
KING'S LYNN, NORFOLK PE33 0ST
TEL: 01553 844077 FAX: 01553 844078
EMAIL: mail@ianbix.co.uk WEB: www.ianbix.co.uk

Project
Road Front Garden Wall
Manor House
Burnham Road
South Creake

Drawing Title
Road Frontage
Garden Wall
Proposed Entrance
Alterations to Improve
Visibility

Scale 1:50 @ A1

Date September 2022

Drawn JAF / IHB

Drawing No. 2486-26