


Notes

1. The copyright of this drawing is the property of Ian H Bix Associates Ltd and must not be copied without their consent.
2. Measurements to be checked on site by the Contractors prior to commencement of works and any discrepancies brought to the attention of the Designer.

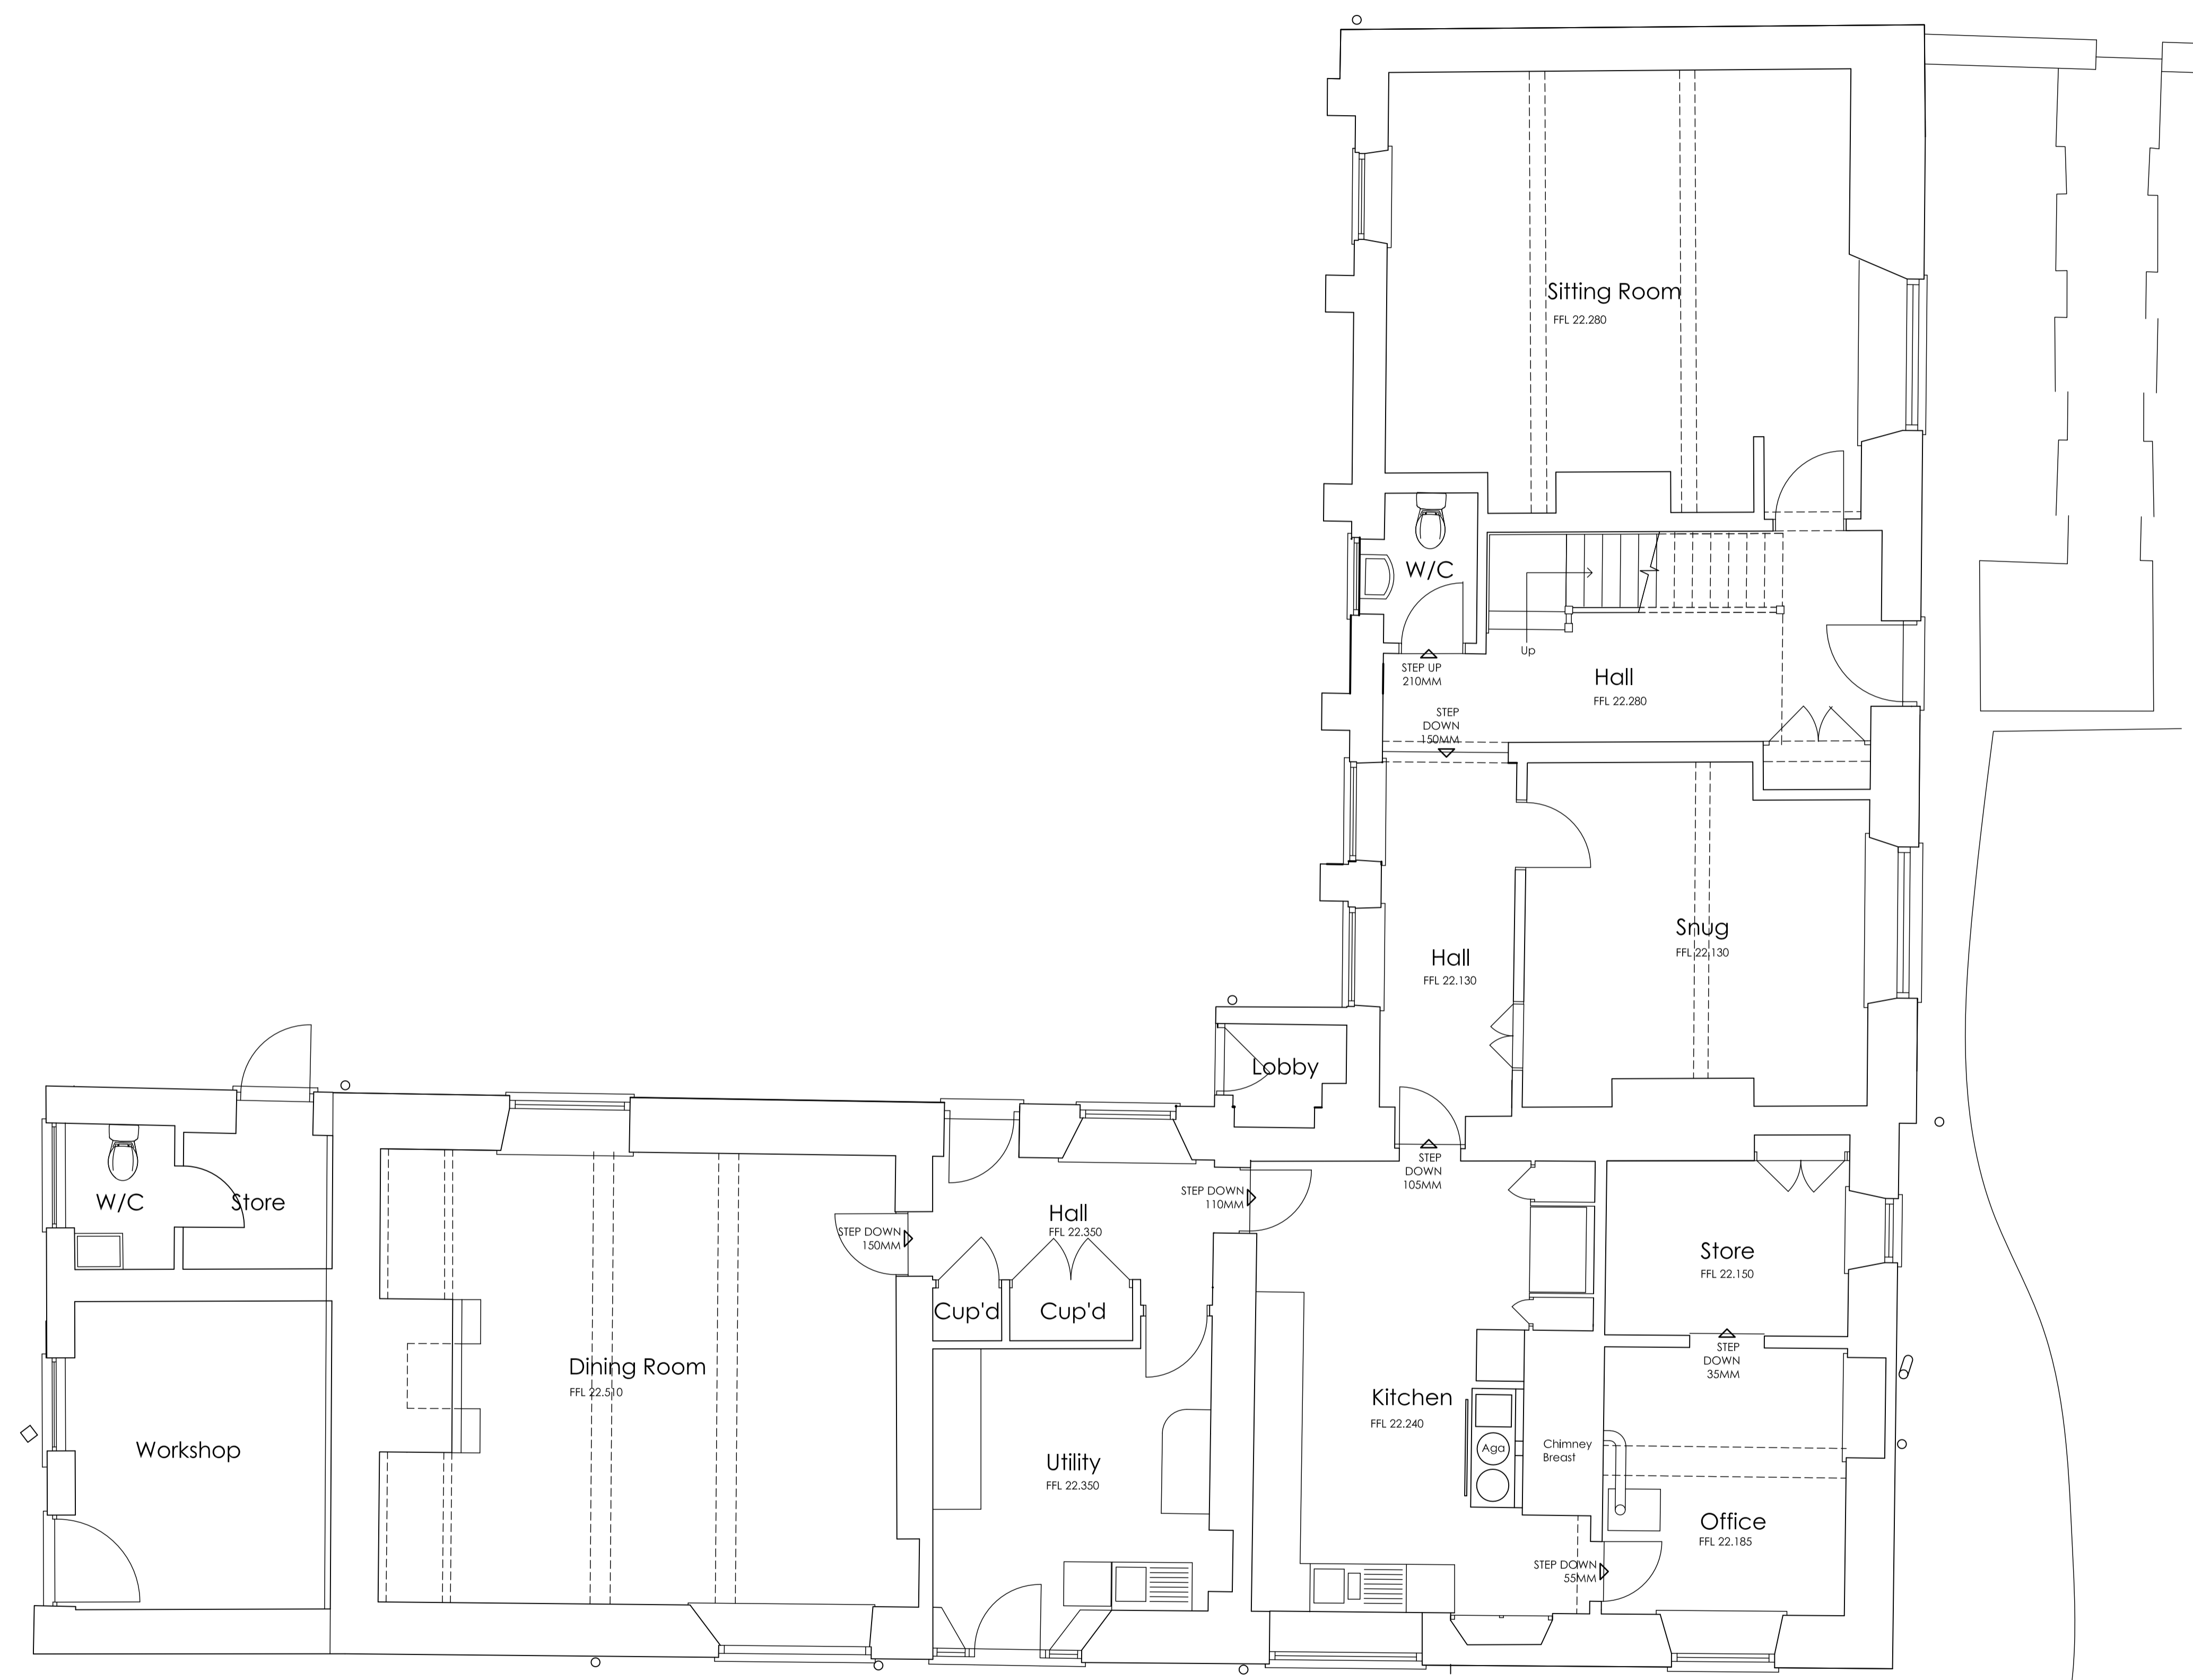

Existing Ground Floor Plan 1:50

Revisions	

IAN · H · BIX
Associates Ltd
M · C · F · A · T
ARCHITECTURAL AND
BUILDING CONSULTANTS
SANDPIPER HOUSE, LEETE WAY, WEST WINCH
KING'S LYNN, NORFOLK PE33 0ST
TEL: 01553 844077 FAX: 01553 844078
EMAIL: mail@ianhbx.co.uk WEB: www.ianhbx.co.uk

Project
Proposed Extension
Manor House
Burnham Road
South Creake

Drawing Title
Existing Ground Floor Plan

Scale 1:50 @ A1
Date December 2017
Drawn IHB

Drawing No.
2486-01