


GENERAL DRAWING NOTES

© This drawing is not to be shown to any Third Party unless agreed by The Design Social.

This drawing shows 'design intent' only. It is the responsibility of the appointed contractor to finalise development, using specialists approved by The Design Social, & produce detailed working drawings. ALL working drawings to be approved by The Design Social prior to manufacture.


Existing S & W Elevations Notes

- Existing bay window to be removed to make way for proposed front extension.
- Existing conservatory to be demolished to make room for proposed rear extension.

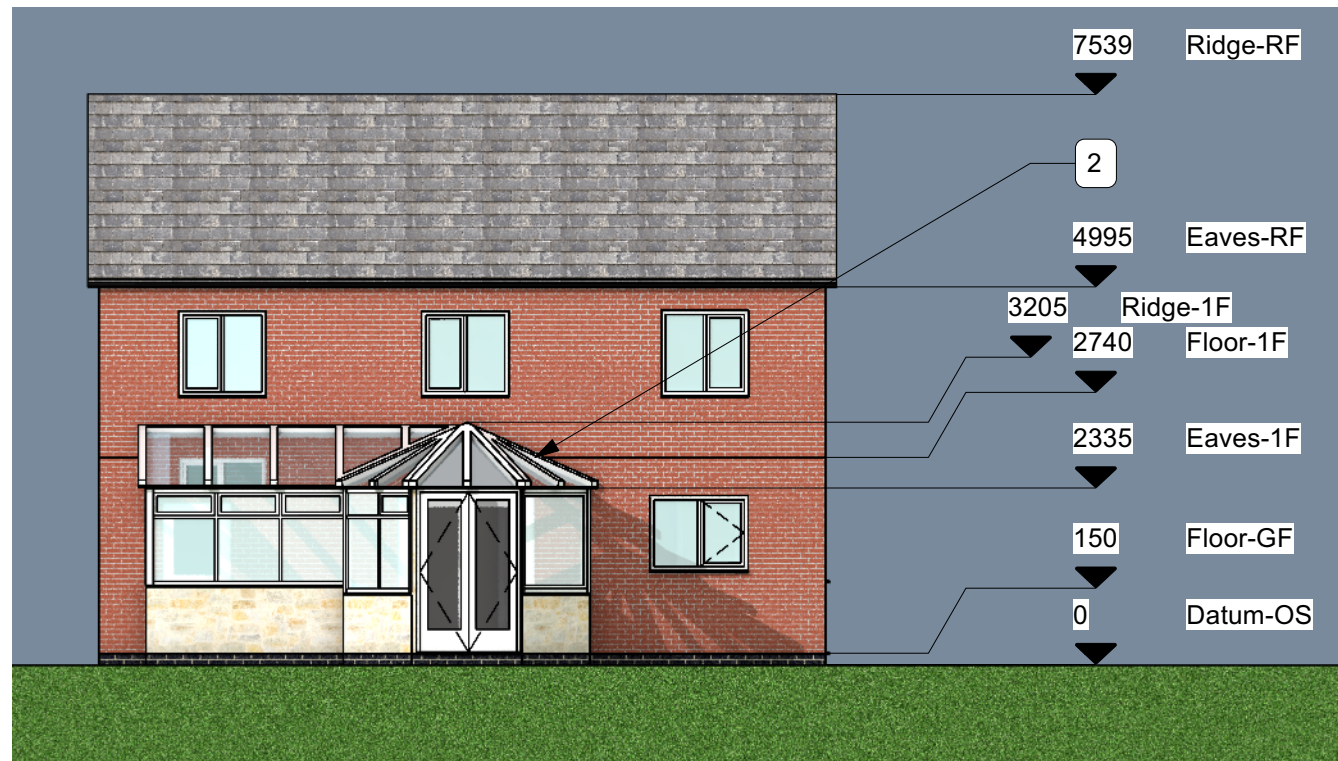


2 West Elevation - Existing
Scale: 1:100

3 Rear Perspective - Existing
Scale: Not to scale

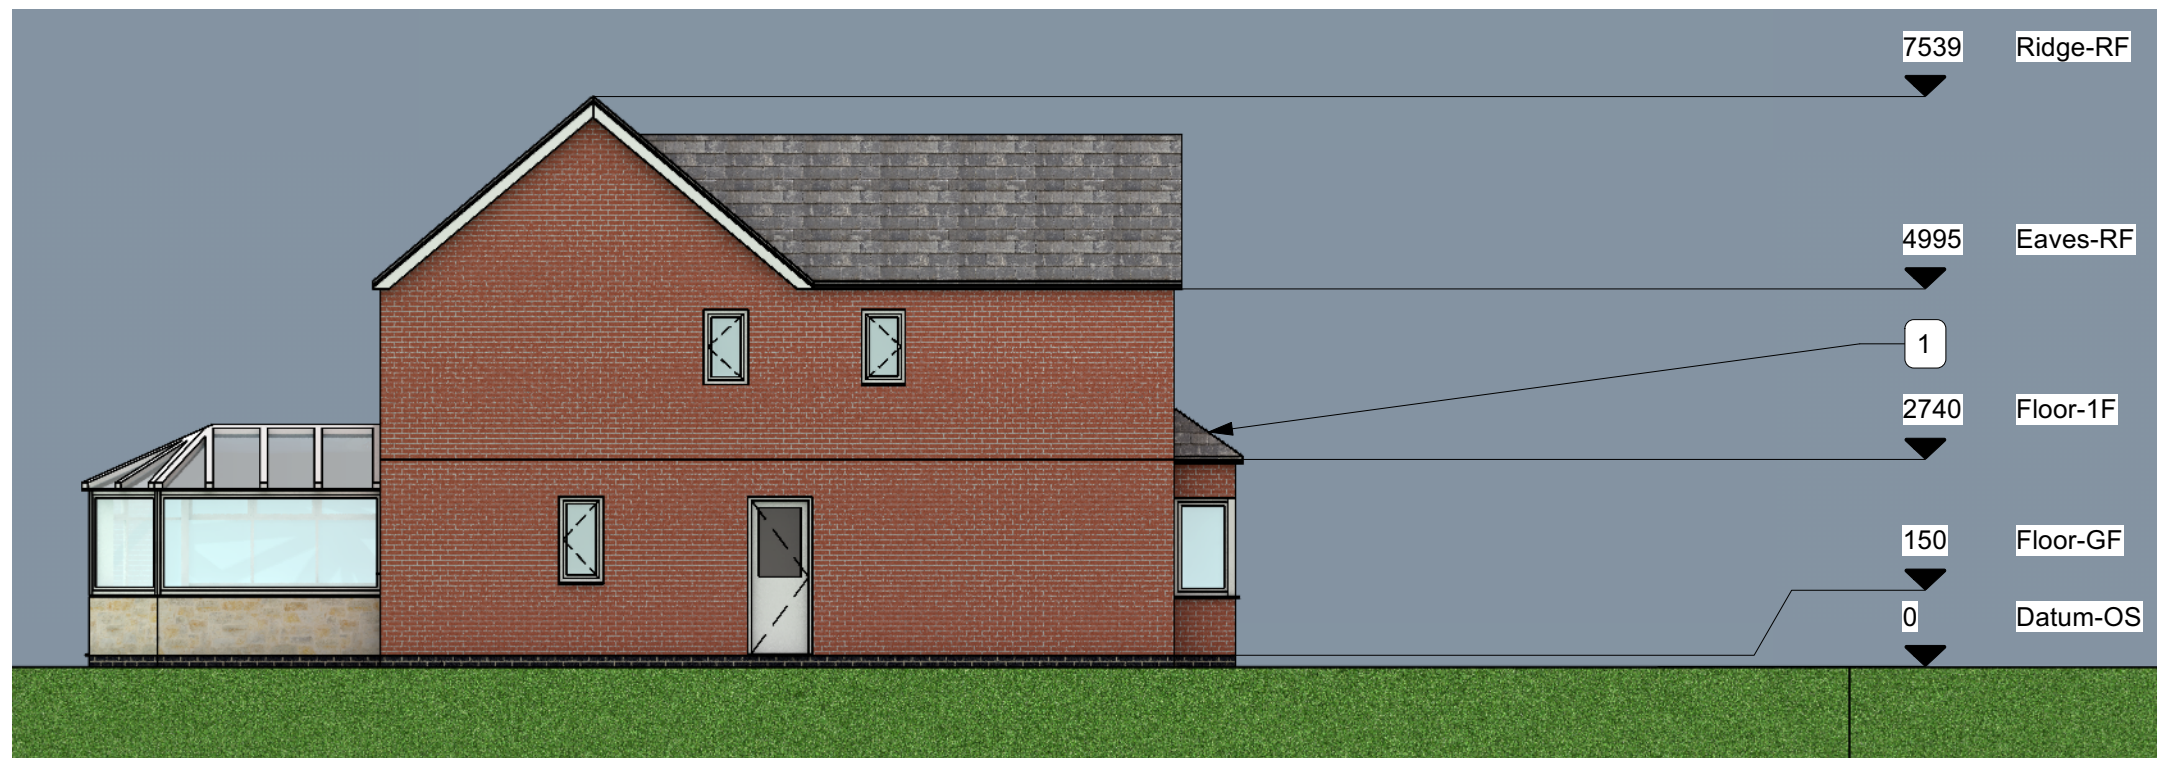

1 South Elevation - Existing
Scale: 1:100

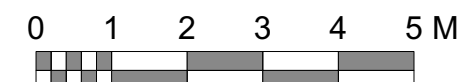

REV.	DATE	NOTES	REV. BY

Daniel Amarteifio
 29A Burton Old Road, Streethay,
 Lichfield WS13 8LJ
 Existing South & West Elevations

AUTHOR B.R. DATE 26/10/2022 APPROVED D.A.

SCALE AS NOTED @ A3 READ WITH 0248 (A) GA 001

DRAWING No. **0248** (L) **GA** **006**

DRAWING STATUS **For Approval**