


GENERAL DRAWING NOTES

© This drawing is not to be shown to any Third Party unless agreed by The Design Social.


This drawing shows 'design intent' only.  
 It is the responsibility of the appointed contractor to finalise development, using specialists approved by The Design Social, & produce detailed working drawings.  
 ALL working drawings to be approved by The Design Social prior to manufacture.

**Existing Plan Notes**



- Existing conservatory to be demolished to make room for proposed rear extension.
- Existing bay window to be removed to make way for proposed front extension.

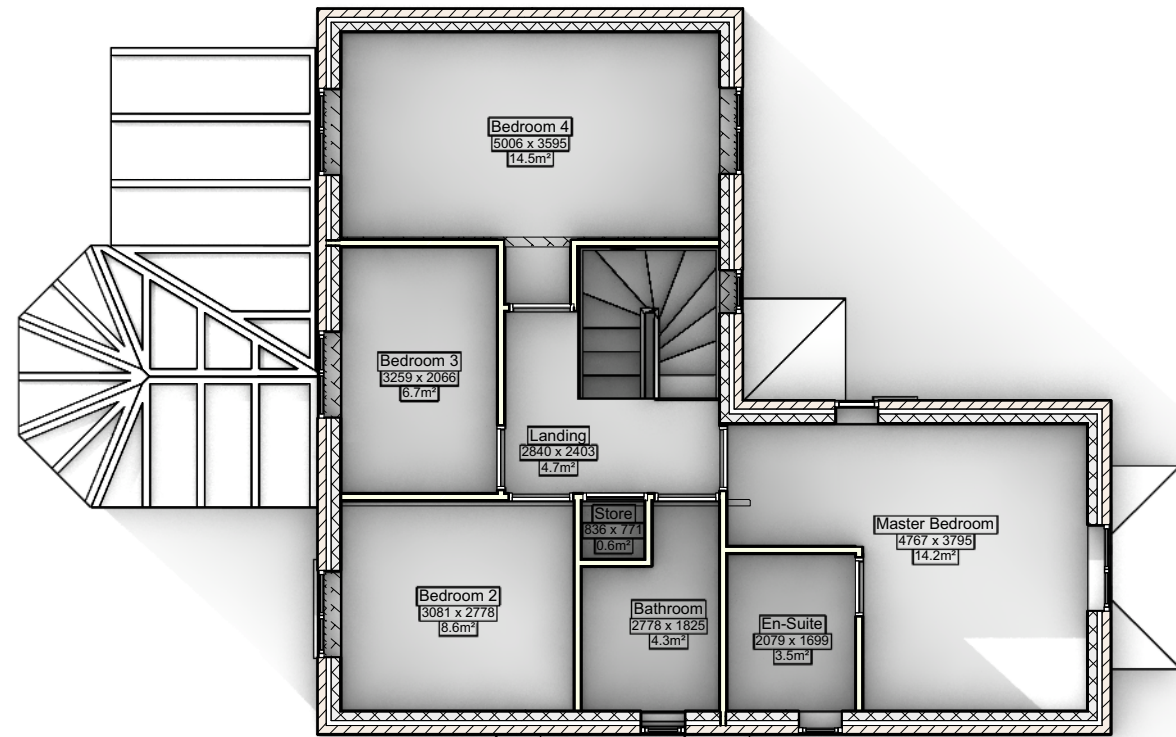

2 First Floor - Existing  
 Scale: 1:100

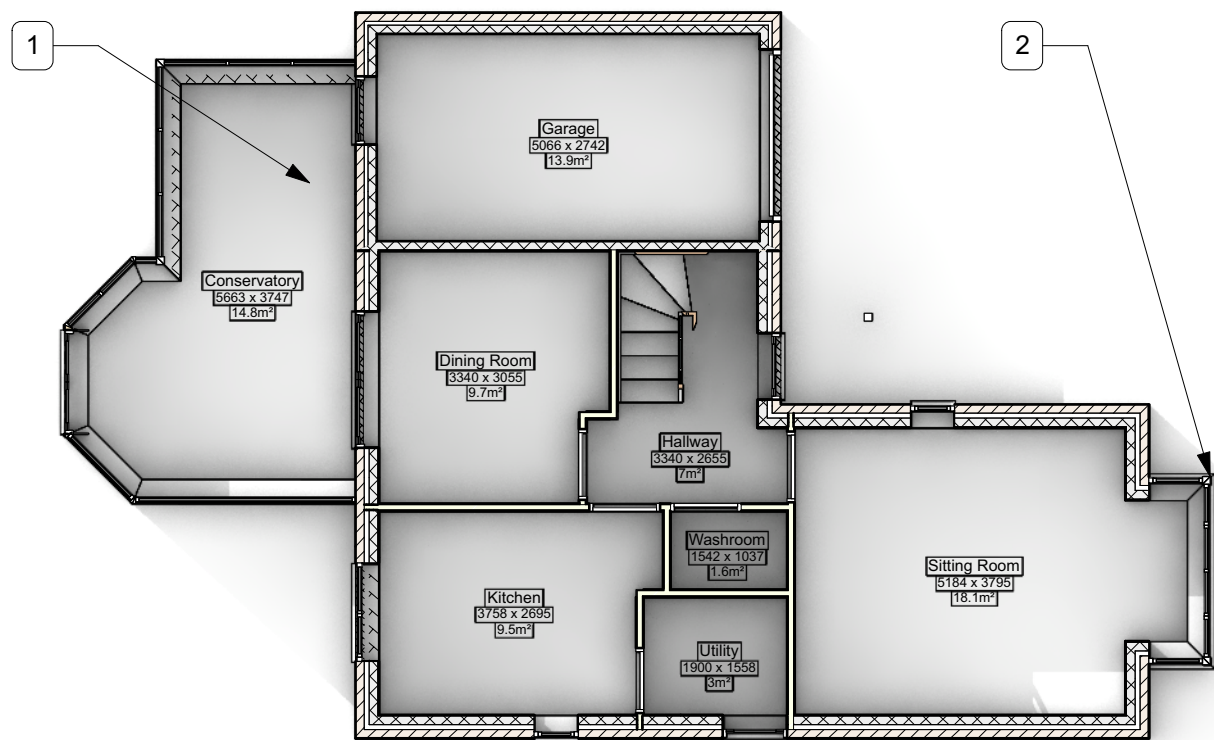

1 Ground Floor - Existing  
 Scale: 1:100

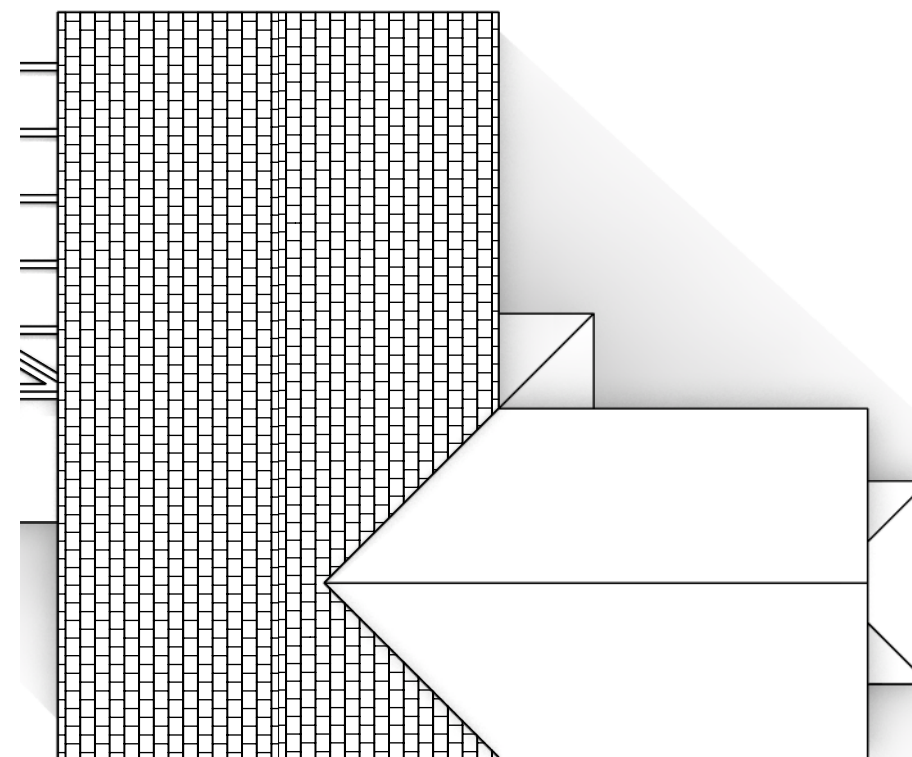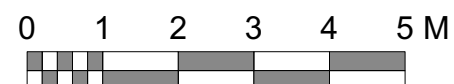

3 Roof Plan - Existing  
 Scale: 1:100



REV.	DATE	NOTES	REV. BY
------	------	-------	---------

Daniel Amarteifio  
 29A Burton Old Road, Streethay,  
 Lichfield WS13 8LJ

Existing Floor Plans

AUTHOR	B.R.	DATE	26/10/2022	APPROVED	D.A.
--------	------	------	------------	----------	------

SCALE	AS NOTED @ A3	READ WITH	0248 (A) GA 001
-------	---------------	-----------	-----------------

DRAWING No.	0248	(A)	GA	004	
Project No.	Type	Area	Number	Rev	

DRAWING STATUS: For Approval