


GENERAL DRAWING NOTES

© This drawing is not to be shown to any Third Party unless agreed by The Design Social.

This drawing shows 'design intent' only. It is the responsibility of the appointed contractor to finalise development, using specialists approved by The Design Social, & produce detailed working drawings. ALL working drawings to be approved by The Design Social prior to manufacture.

Proposed N & E Elevations Notes

- Proposed two storey extension to front of property. Extension to be of insulated cavity brick & block construction.
- Existing canopy roof above front door to be extend across to proposed garage to give sheltered route from garage to front door. Roof to be tiled to match existing.
- New enlarged window into sitting room.
- New double garage door.
- New roof lanterns to provide light into proposed rear extension.
- Proposed single storey extension to rear of property. Extension to be of insulated cavity brick & block construction.
- New double glazed window.
- New asymmetric double pitched roof over proposed two storey extension. Roof tiling to match original. Roof pitch on South elevation to match existing adjacent roof. Roof pitch on North elevation to be shallower to ensure new ridge doesn't exceed the height of the original.
- New window to replace existing garage door.

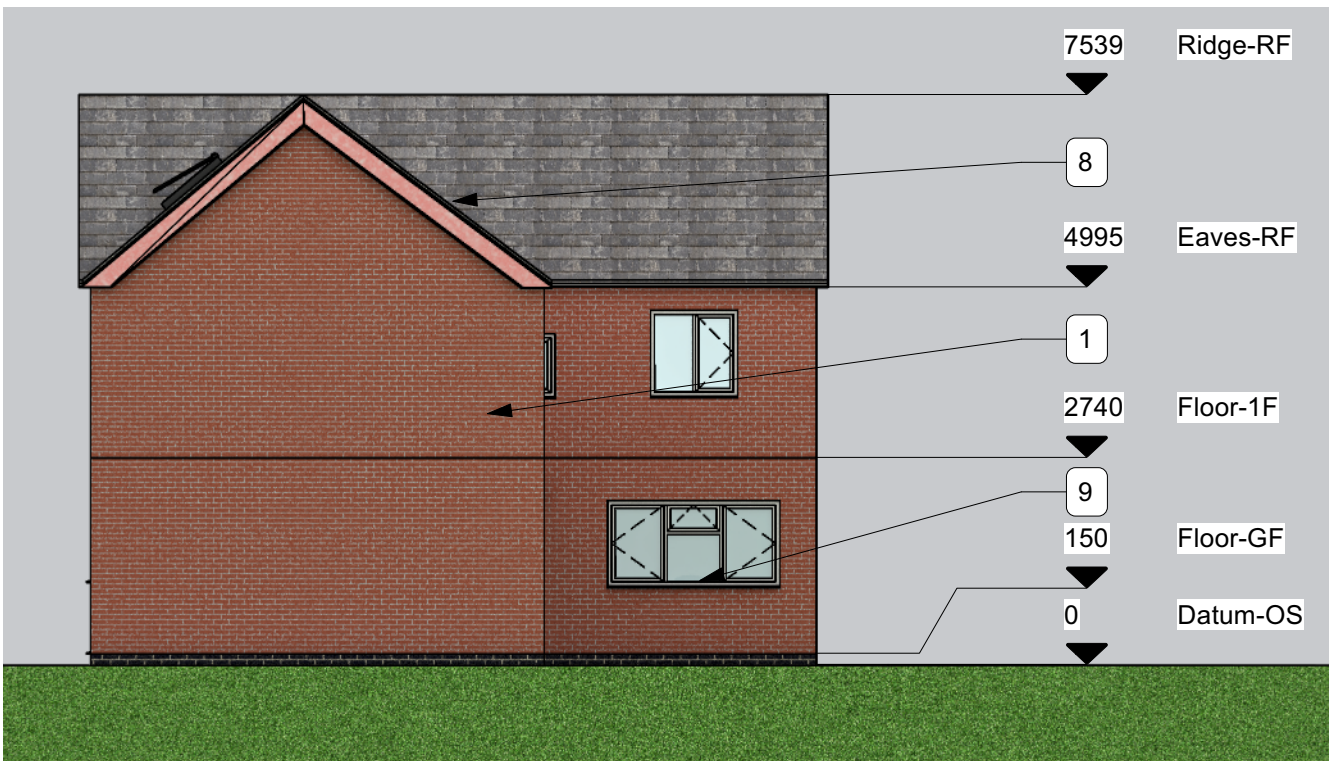


2 East Elevation - Proposed
 Scale: 1:100

3 Front Perspective - Proposed
 Scale: Not to scale



1 North Elevation - Proposed
 Scale: 1:100

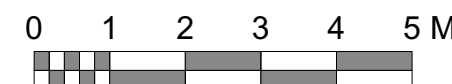

REV.	DATE	NOTES	REV. BY

Daniel Amarteifio
 29A Burton Old Road, Streethay,
 Lichfield WS13 8LJ
 Proposed North & East Elevations

AUTHOR B.R. DATE 26/10/2022 APPROVED D.A.

SCALE AS NOTED @ A3 READ WITH 0248 (A) GA 001

DRAWING No. **0248** (L) **GA** **010**

DRAWING STATUS For Approval