


GENERAL DRAWING NOTES

© This drawing is not to be shown to any Third Party unless agreed by The Design Social.

This drawing shows 'design intent' only. It is the responsibility of the appointed contractor to finalise development, using specialists approved by The Design Social, & produce detailed working drawings. ALL working drawings to be approved by The Design Social prior to manufacture.

Existing N & E Elevations Notes

1. Location of proposed front extension.
2. Existing bay window to be removed to make way for proposed front extension.
3. Existing conservatory to be demolished to make room for proposed rear extension.
4. Existing garage to be converted into habitable study room.

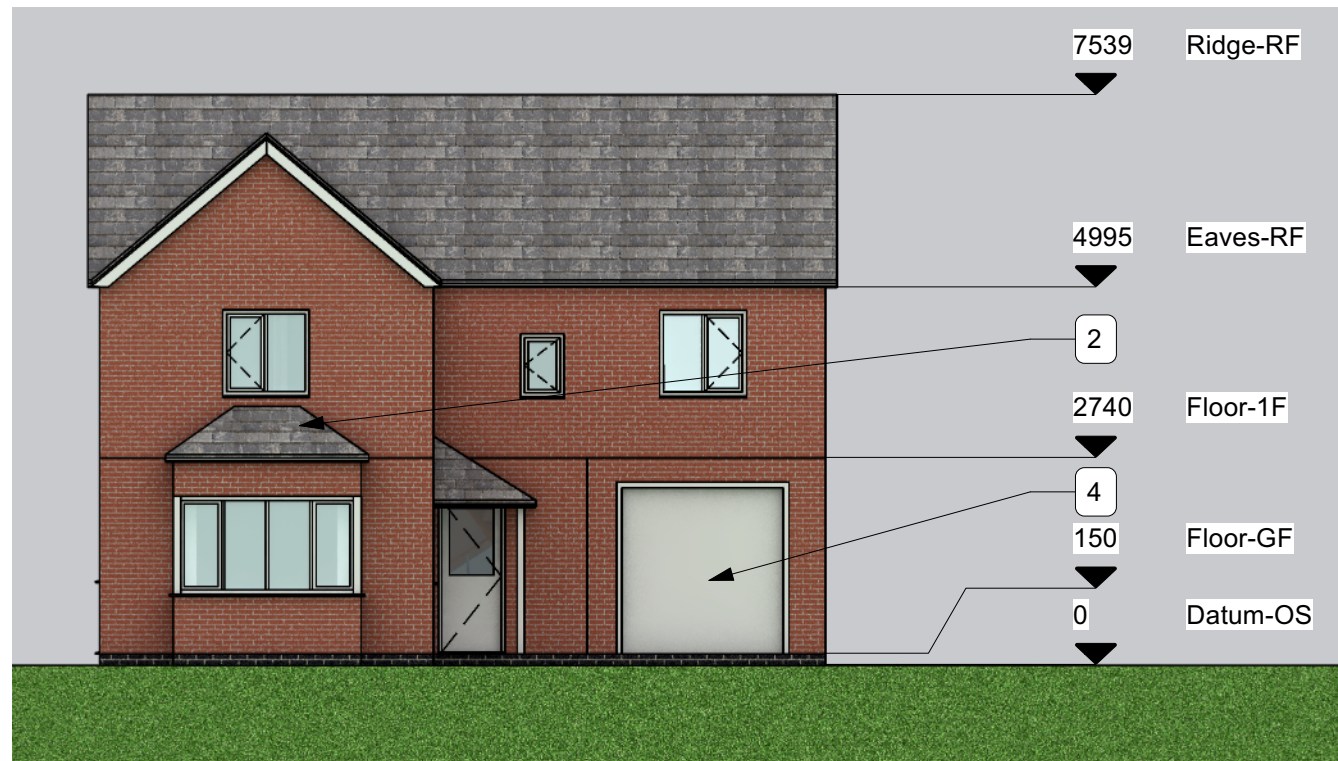


2 East Elevation - Existing
 Scale: 1:100

3 Front Perspective - Existing
 Scale: Not to scale



1 North Elevation - Existing
 Scale: 1:100

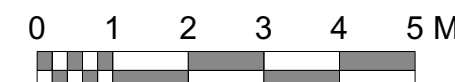

REV.	DATE	NOTES	REV. BY

Daniel Amarteifio
 29A Burton Old Road, Streethay,
 Lichfield WS13 8LJ

Existing North & East Elevations

AUTHOR	B.R.	DATE	26/10/2022	APPROVED	D.A.
--------	------	------	------------	----------	------

SCALE	AS NOTED @ A3	READ WITH	0248 (A) GA 001
-------	---------------	-----------	-----------------

DRAWING No.	0248	(L)	GA	005	
Project No.	Type	Area	Number	Rev	

DRAWING STATUS: For Approval