

RESIDENTIAL DWELLING HOUSE 2

RESIDENTIAL DWELLING HOUSE 1




PROPOSED NORTH ELEVATION

PN 0011 scale: 1:100 October 21, 2022

RESIDENTIAL DWELLING HOUSE 2



PROPOSED EAST ELEVATION

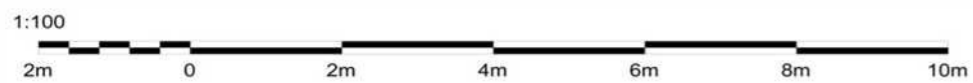

PE 0011 scale: 1:100 October 21, 2022

Notes:

STATUS:  
PLANNING ISSUE

REV	DESCRIPTION	DATE



XL Planning Ltd  
1A Fore Street  
Cullompton  
Devon  
Ex15 1JW

01884 38662  
info@xlplanning.co.uk  
www.xlplanning.co.uk

CLIENT:  
MS DEBBIE FALVEY

SITE:  
Lake Farm,  
Stockleigh Pomeroy,  
Credton  
EX17 1AV

DRAWING: PROPOSED ELEVATIONS 2

DRAWING NO:  
PEL2/DFLF/22

DATE: 03/12/21	PAGE SIZE: A3	CHECKED: NO
JOB NO: DBF	DRAWN: 	PAGE: 011