

RESIDENTIAL DWELLING HOUSE 1

RESIDENTIAL DWELLING HOUSE 2

Notes:

STATUS: PLANNING ISSUE		
REV	DESCRIPTION	DATE

XL PLANNING LTD

XL Planning Ltd
1A Fore Street
Cullompton
Devon
Ex15 1JW

01884 38662
info@xlplanning.co.uk
www.xlplanning.co.uk

CLIENT: MS DEBBIE FALVEY


SITE: Lake Farm,
Stockleigh Pomeroy,
Credton
EX17 1AV

DRAWING: PROPOSED GROUND FLOORPLAN

DRAWING NO: PGF/DFLF/22

DATE: 03/12/21 PAGE SIZE: A3 CHECKED: NO

JOB NO: DBF DRAWN: Ian Darling Architectural Design PAGE: 08

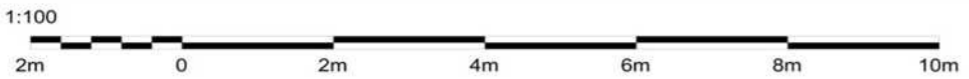

PROPOSED GROUND FLOOR PLAN
PG 008 scale: 1:100 October 21, 2022

